

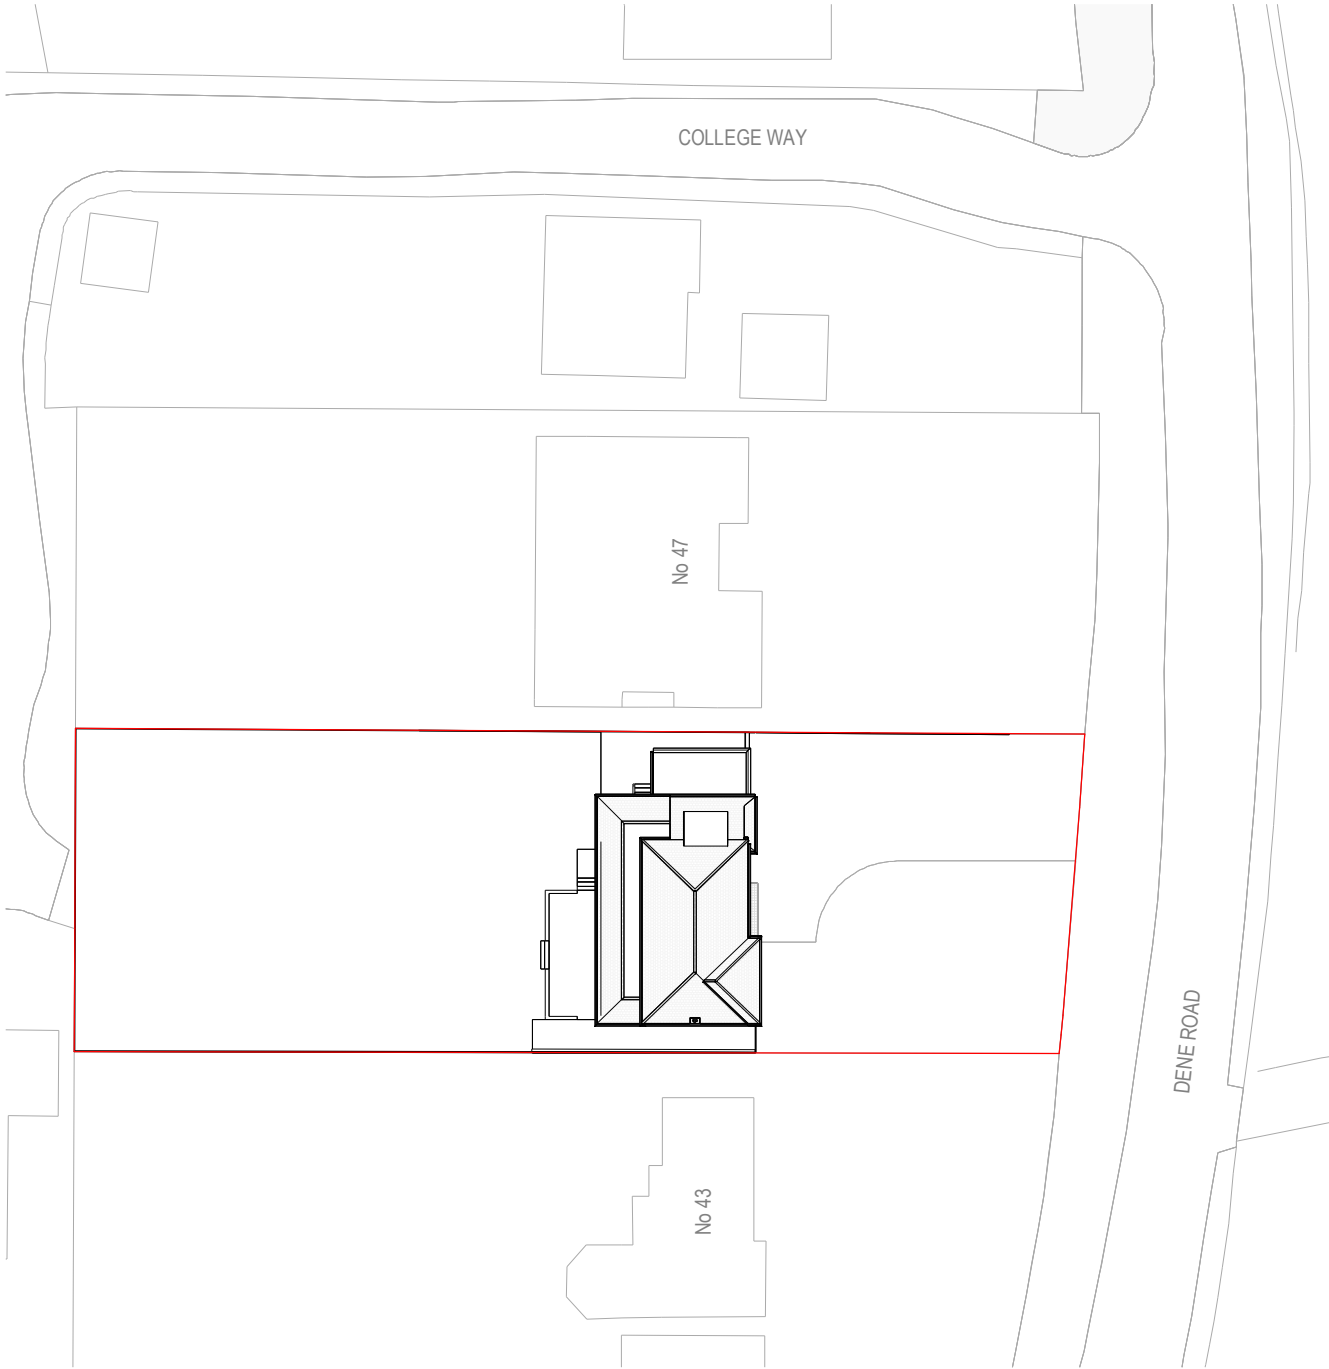


Arcade


PROJECT NAME ALG42	PROJECT ADDRESS 45 Dene Road Northwood HA6 2DD
STAGE EXISTING DRAWINGS SET	CLIENT NAME

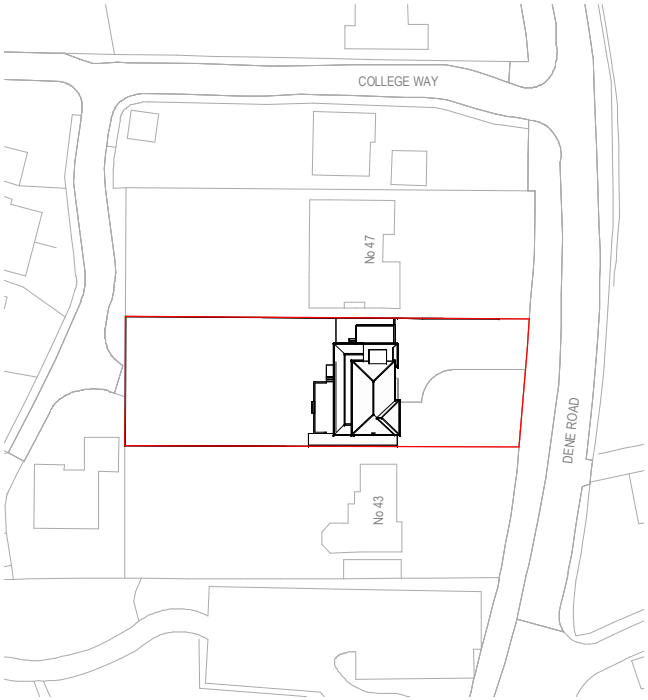

EX - SITE PLAN 1/500 - Planning
Scale: 1 : 500


 


EX - SITE PLAN 1/1250 - Planning
Scale: 1 : 1250

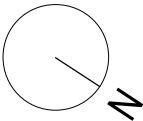



GENERAL NOTES
A. Do not scale from this drawing. All dimensions shown are in millimetres unless stated otherwise. All omissions and discrepancies to be reported to Arcade Design Ltd immediately.
B. These drawings are issued for planning purposes only.
C. Read these drawings with all related documents from Arcade Design Ltd and other consultants.
D. This work is copyright and shall not be reproduced or used for any other purpose without the written permission of Arcade Design Ltd.

Arcade	
+44 (0) 7459 695274 info@arcadelondongroup.co.uk www.arcadelondongroup.co.uk	167-169 Great Portland Street, W1W 5PF
PROJECT NAME	
ALG42	
ADDRESS	
45 Dene Road Northwood HA6 2DD	
TITLE	
EX Location Plans	

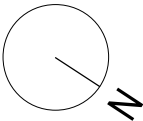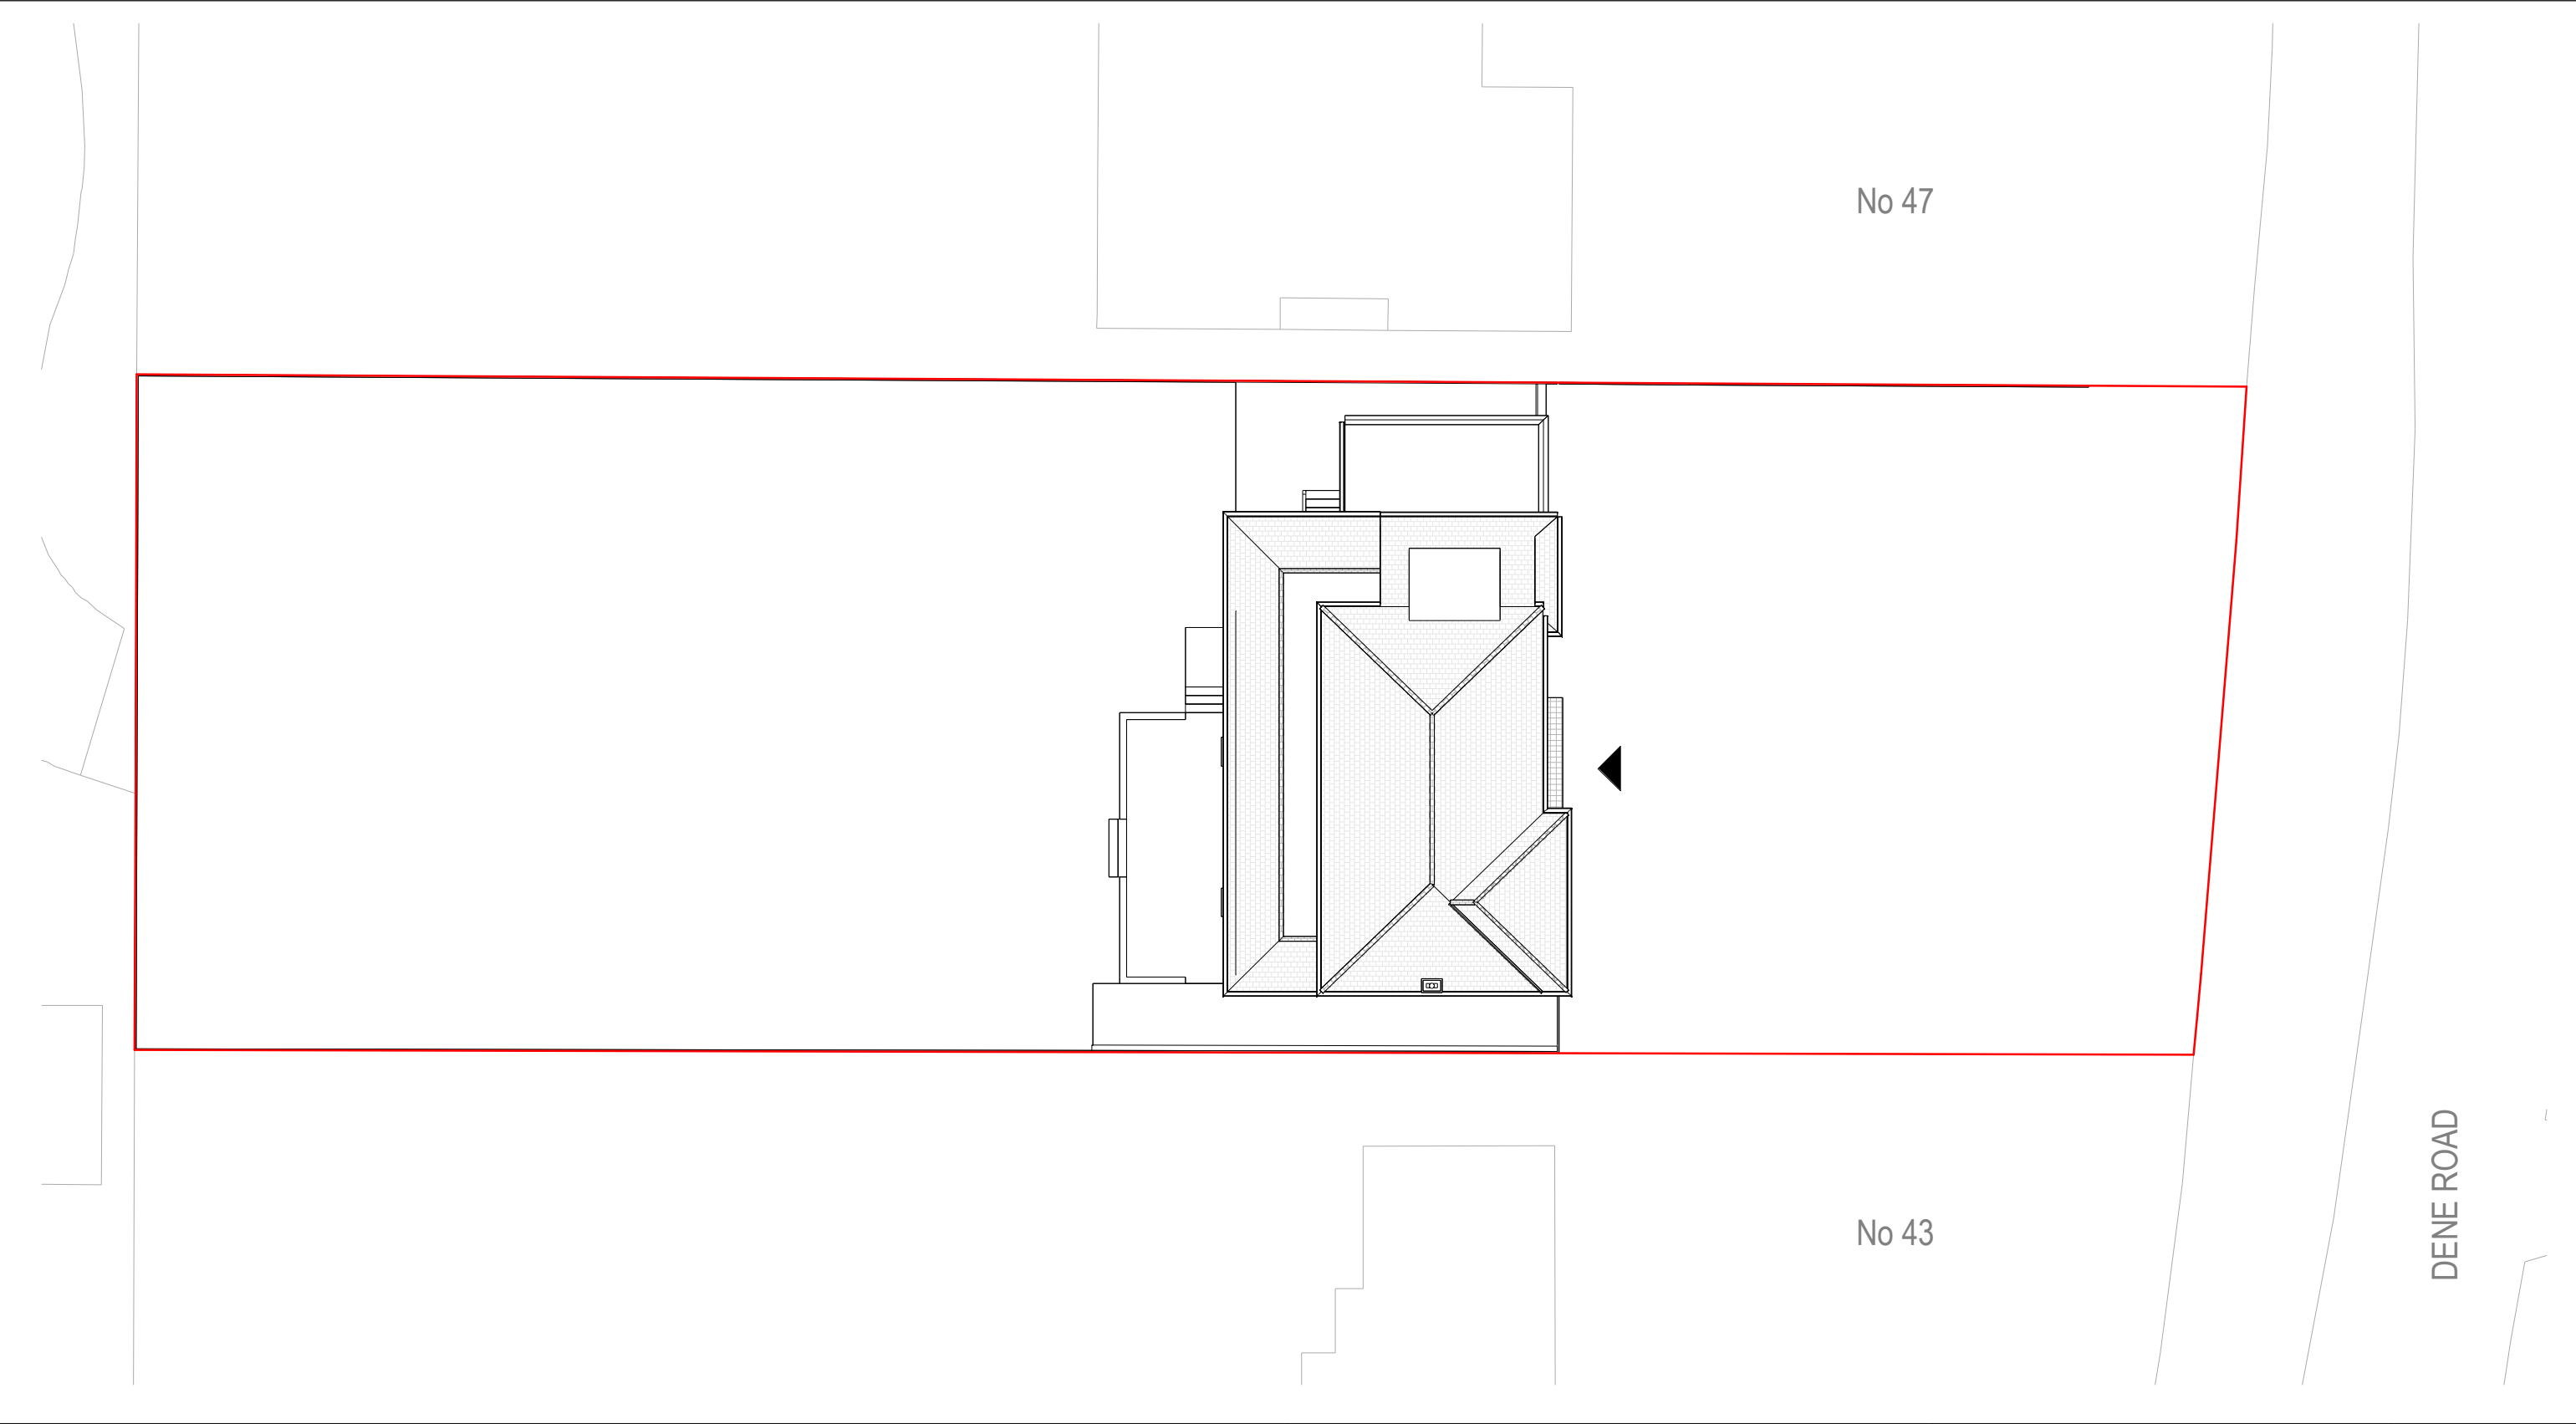

GENERAL NOTES
A. Do not scale from this drawing. All dimensions shown are in millimetres unless stated otherwise. All omissions and discrepancies to be reported to Arcade Design Ltd immediately.
B. These drawings are issued for planning purposes only.
C. Read these drawings with all related documents from Arcade Design Ltd and other consultants.
D. This work is copyright and shall not be reproduced or used for any other purpose without the written permission of Arcade Design Ltd.

Arcade +44 (0) 7459 695274 info@arcadelondongroup.co.uk www.arcadelondongroup.co.uk 167-169 Great Portland Street, W1W 5PF	DATE
	12/02/26
	REV
PROJECT NAME	SCALE & FORMAT
ALG42	1 : 200@A3
ADDRESS	STAGE
45 Dene Road Northwood HA6 2DD	EXISTING
TITLE	DRAWING NO
EX Site Plan	EX-02

 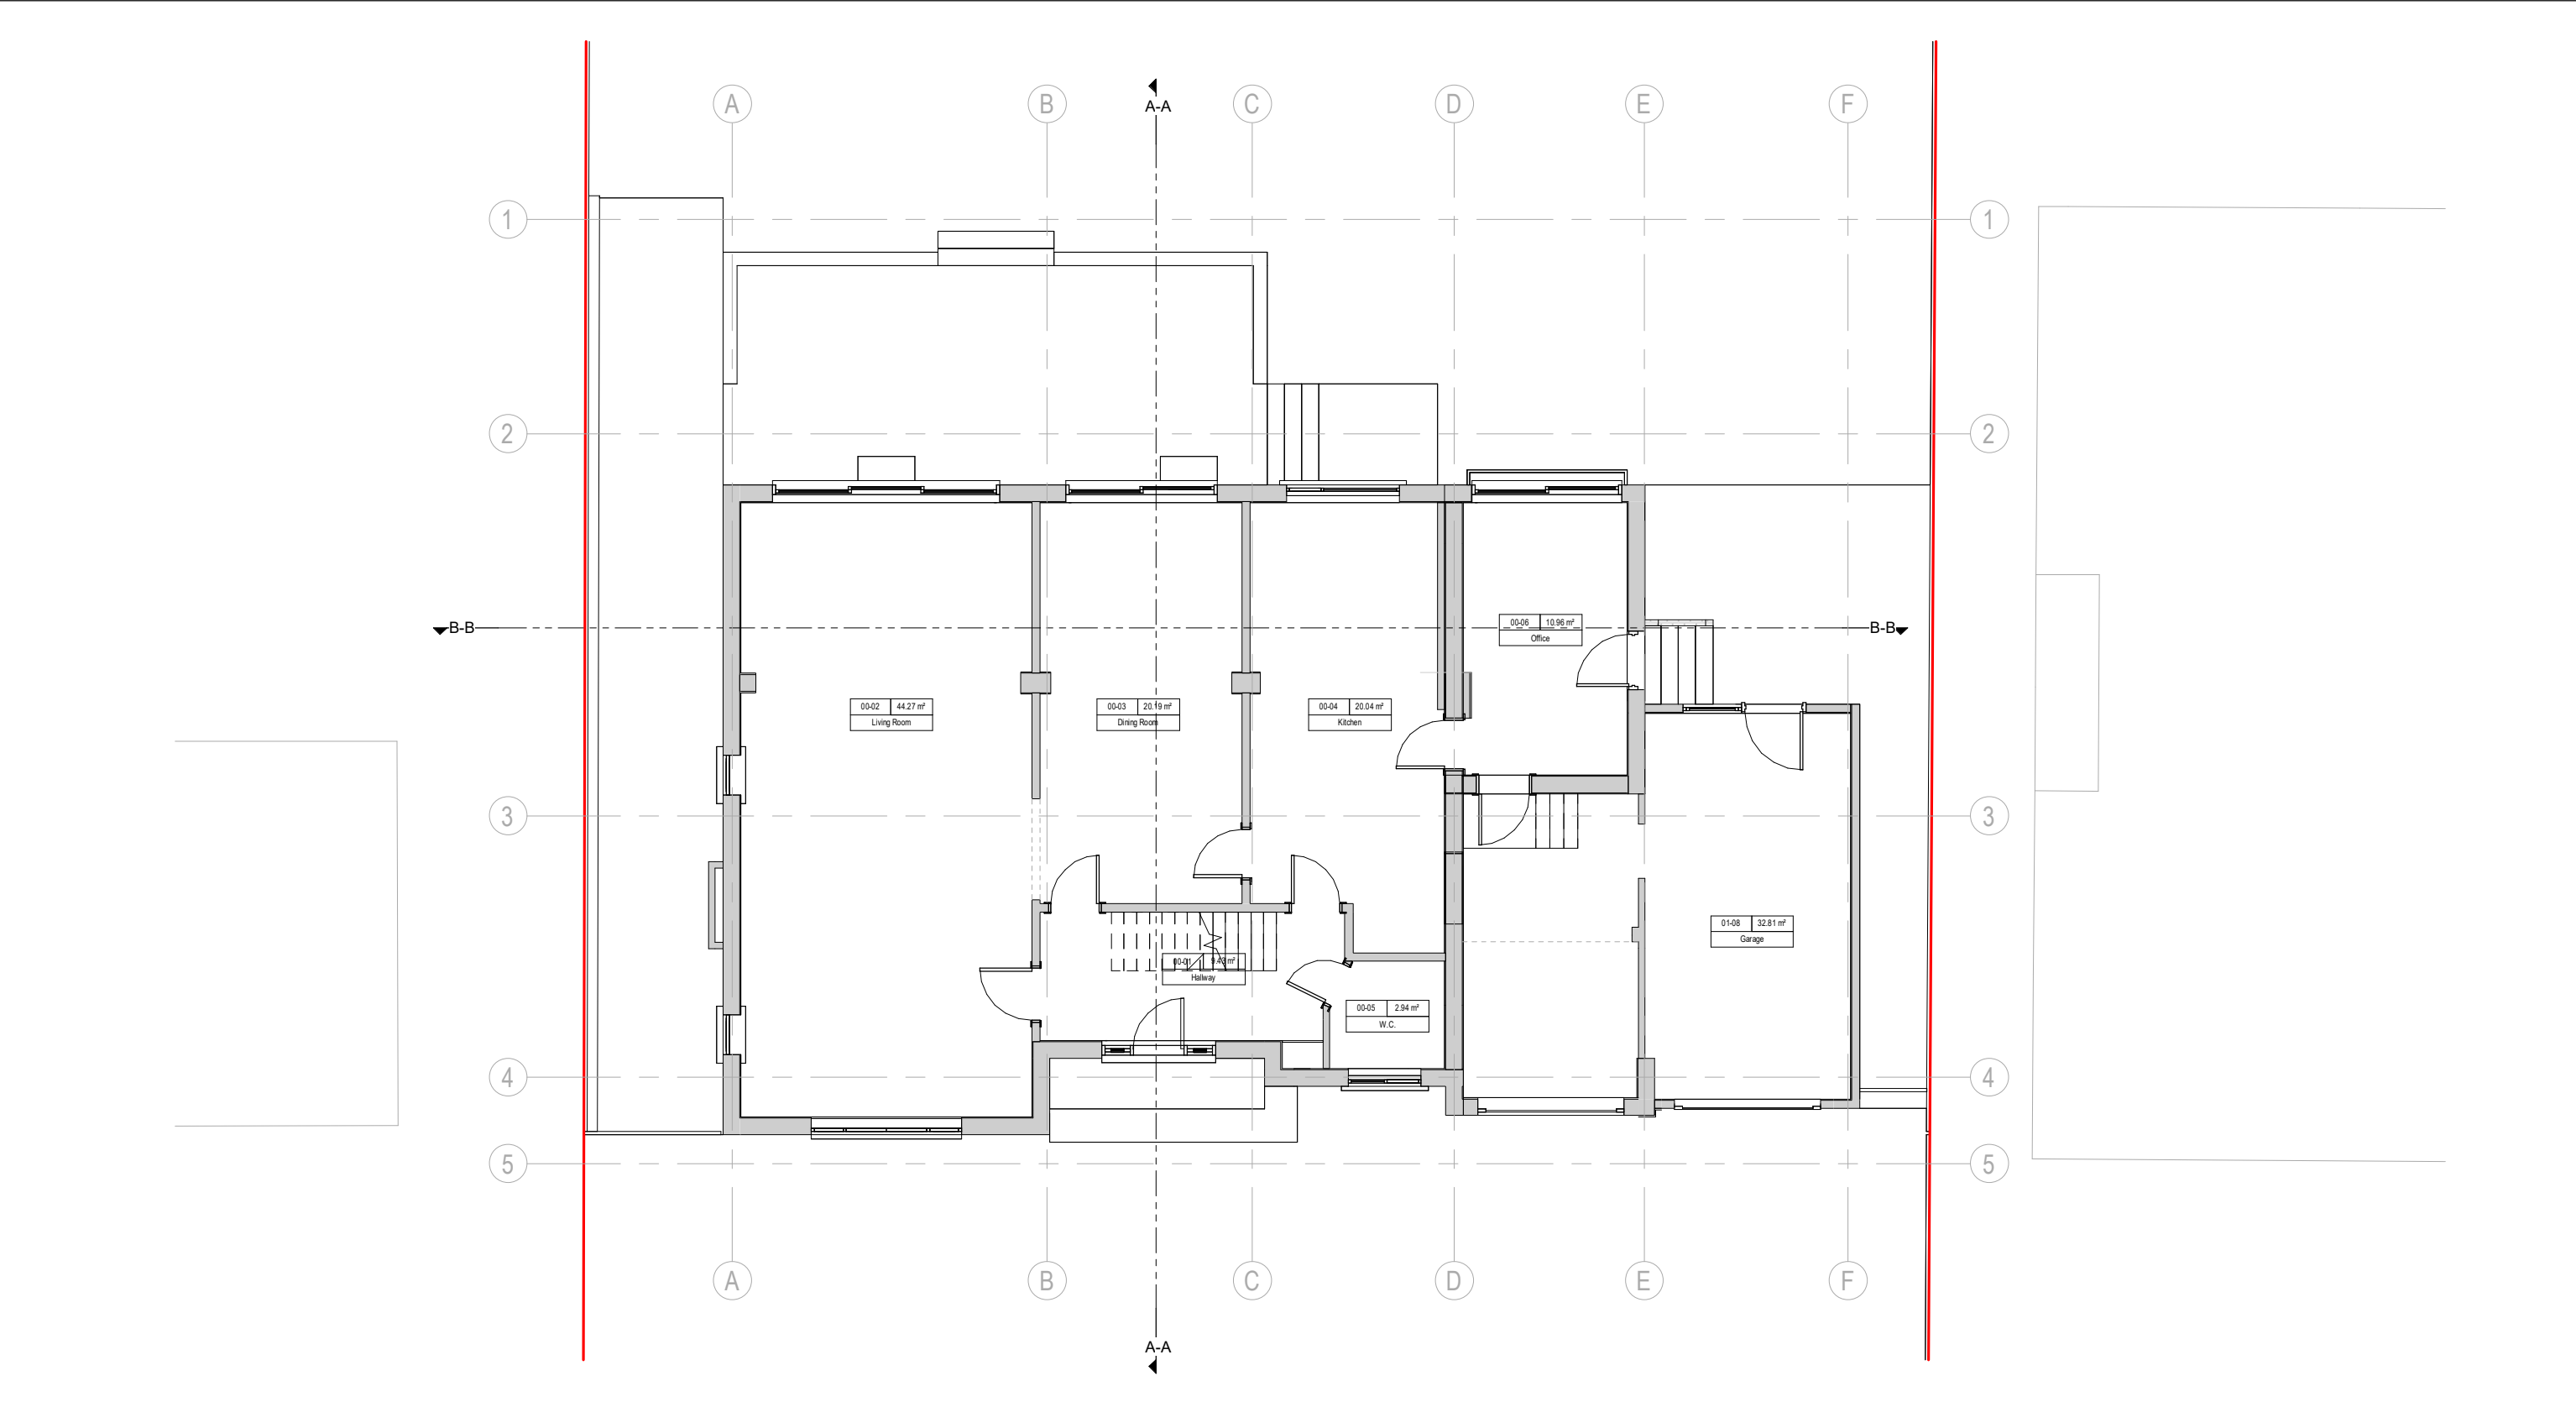

GENERAL NOTES



A. Do not scale from this drawing. All dimensions shown are in millimetres unless stated otherwise. All omissions and discrepancies to be reported to Arcade Design Ltd immediately.

B. These drawings are issued for planning purposes only.

C. Read these drawings with all related documents from Arcade Design Ltd and other consultants.

D. This work is copyright and shall not be reproduced or used for any other purpose without the written permission of Arcade Design Ltd.

Arcade +44 (0) 7459 695274 info@arcadelondongroup.co.uk www.arcadelondongroup.co.uk 167-169 Great Portland Street, W1W 5PF	DATE
	12/02/26
	REV
PROJECT NAME	SCALE & FORMAT
ALG42	1 : 100@A3
ADDRESS	STAGE
45 Dene Road Northwood HA6 2DD	EXISTING
TITLE	DRAWING NO
EX Ground Floor Plan	EX-03

 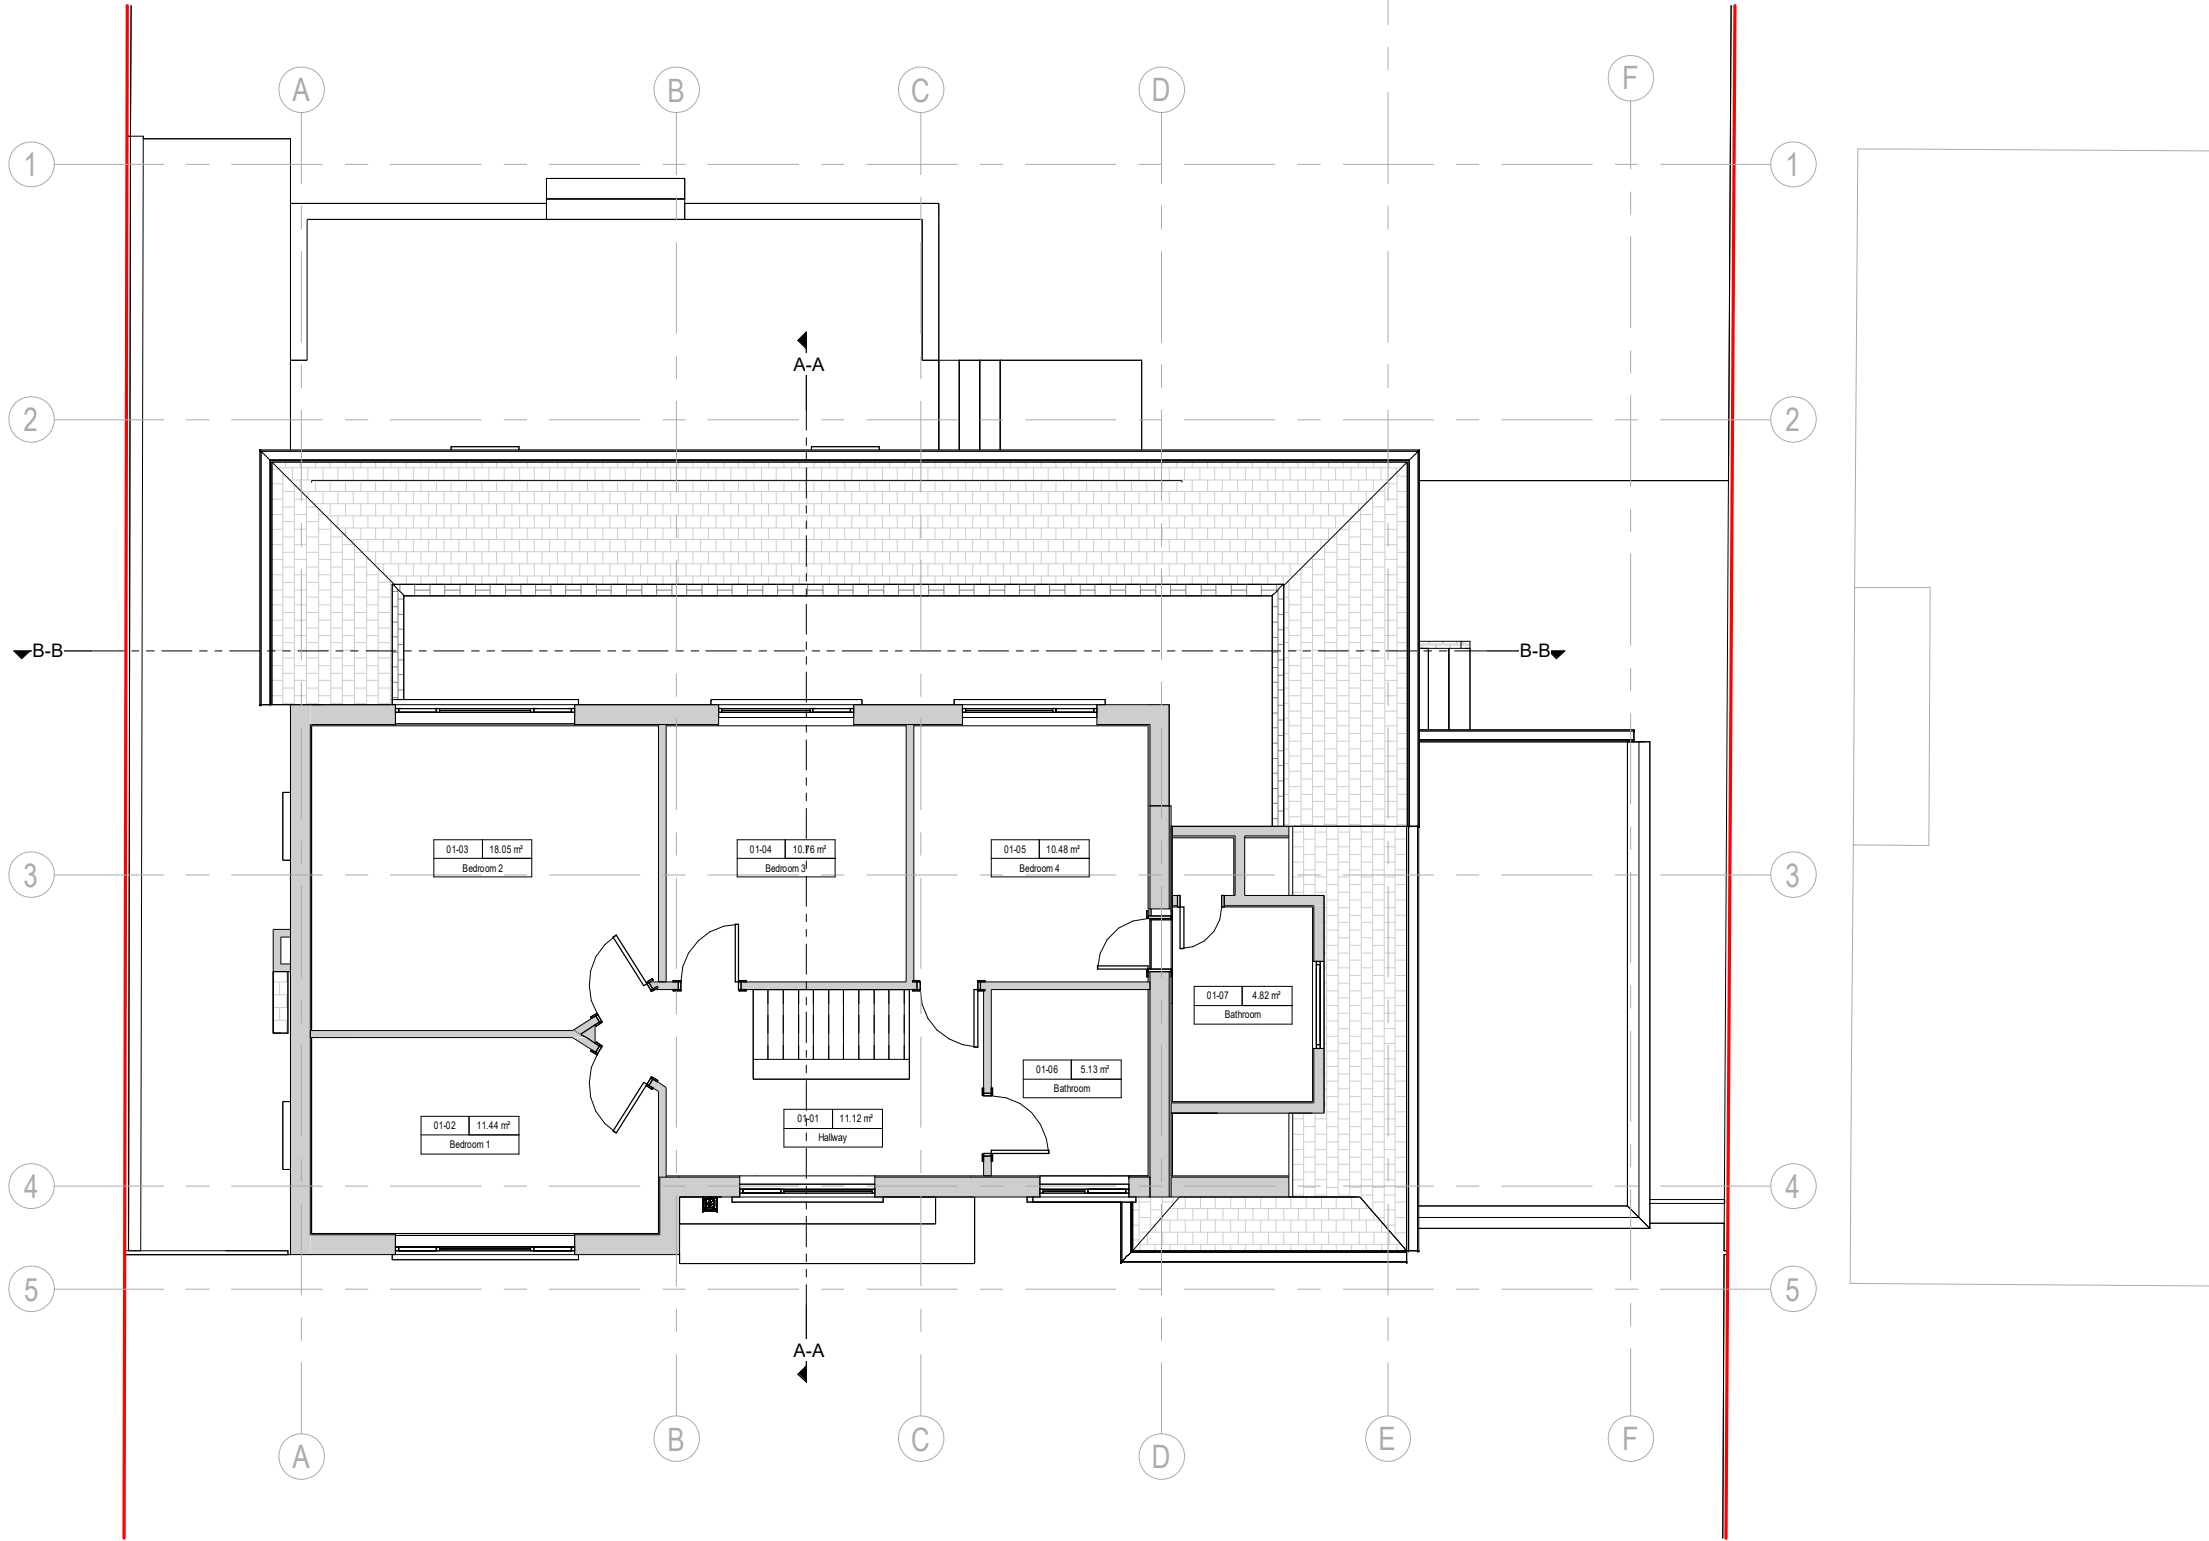

GENERAL NOTES



A. Do not scale from this drawing. All dimensions shown are in millimetres unless stated otherwise. All omissions and discrepancies to be reported to Arcade Design Ltd immediately.

B. These drawings are issued for planning purposes only.

C. Read these drawings with all related documents from Arcade Design Ltd and other consultants.

D. This work is copyright and shall not be reproduced or used for any other purpose without the written permission of Arcade Design Ltd.

Arcade +44 (0) 7459 695274 info@arcadelondongroup.co.uk www.arcadelondongroup.co.uk	167-169 Great Portland Street, W1W 5PF	DATE
		12/02/26
		REV
PROJECT NAME	SCALE & FORMAT	
ALG42	1 : 100@A3	
ADDRESS	STAGE	
45 Dene Road Northwood HA6 2DD	EXISTING	
TITLE	DRAWING NO	
EX First Floor Plan	EX-04	

 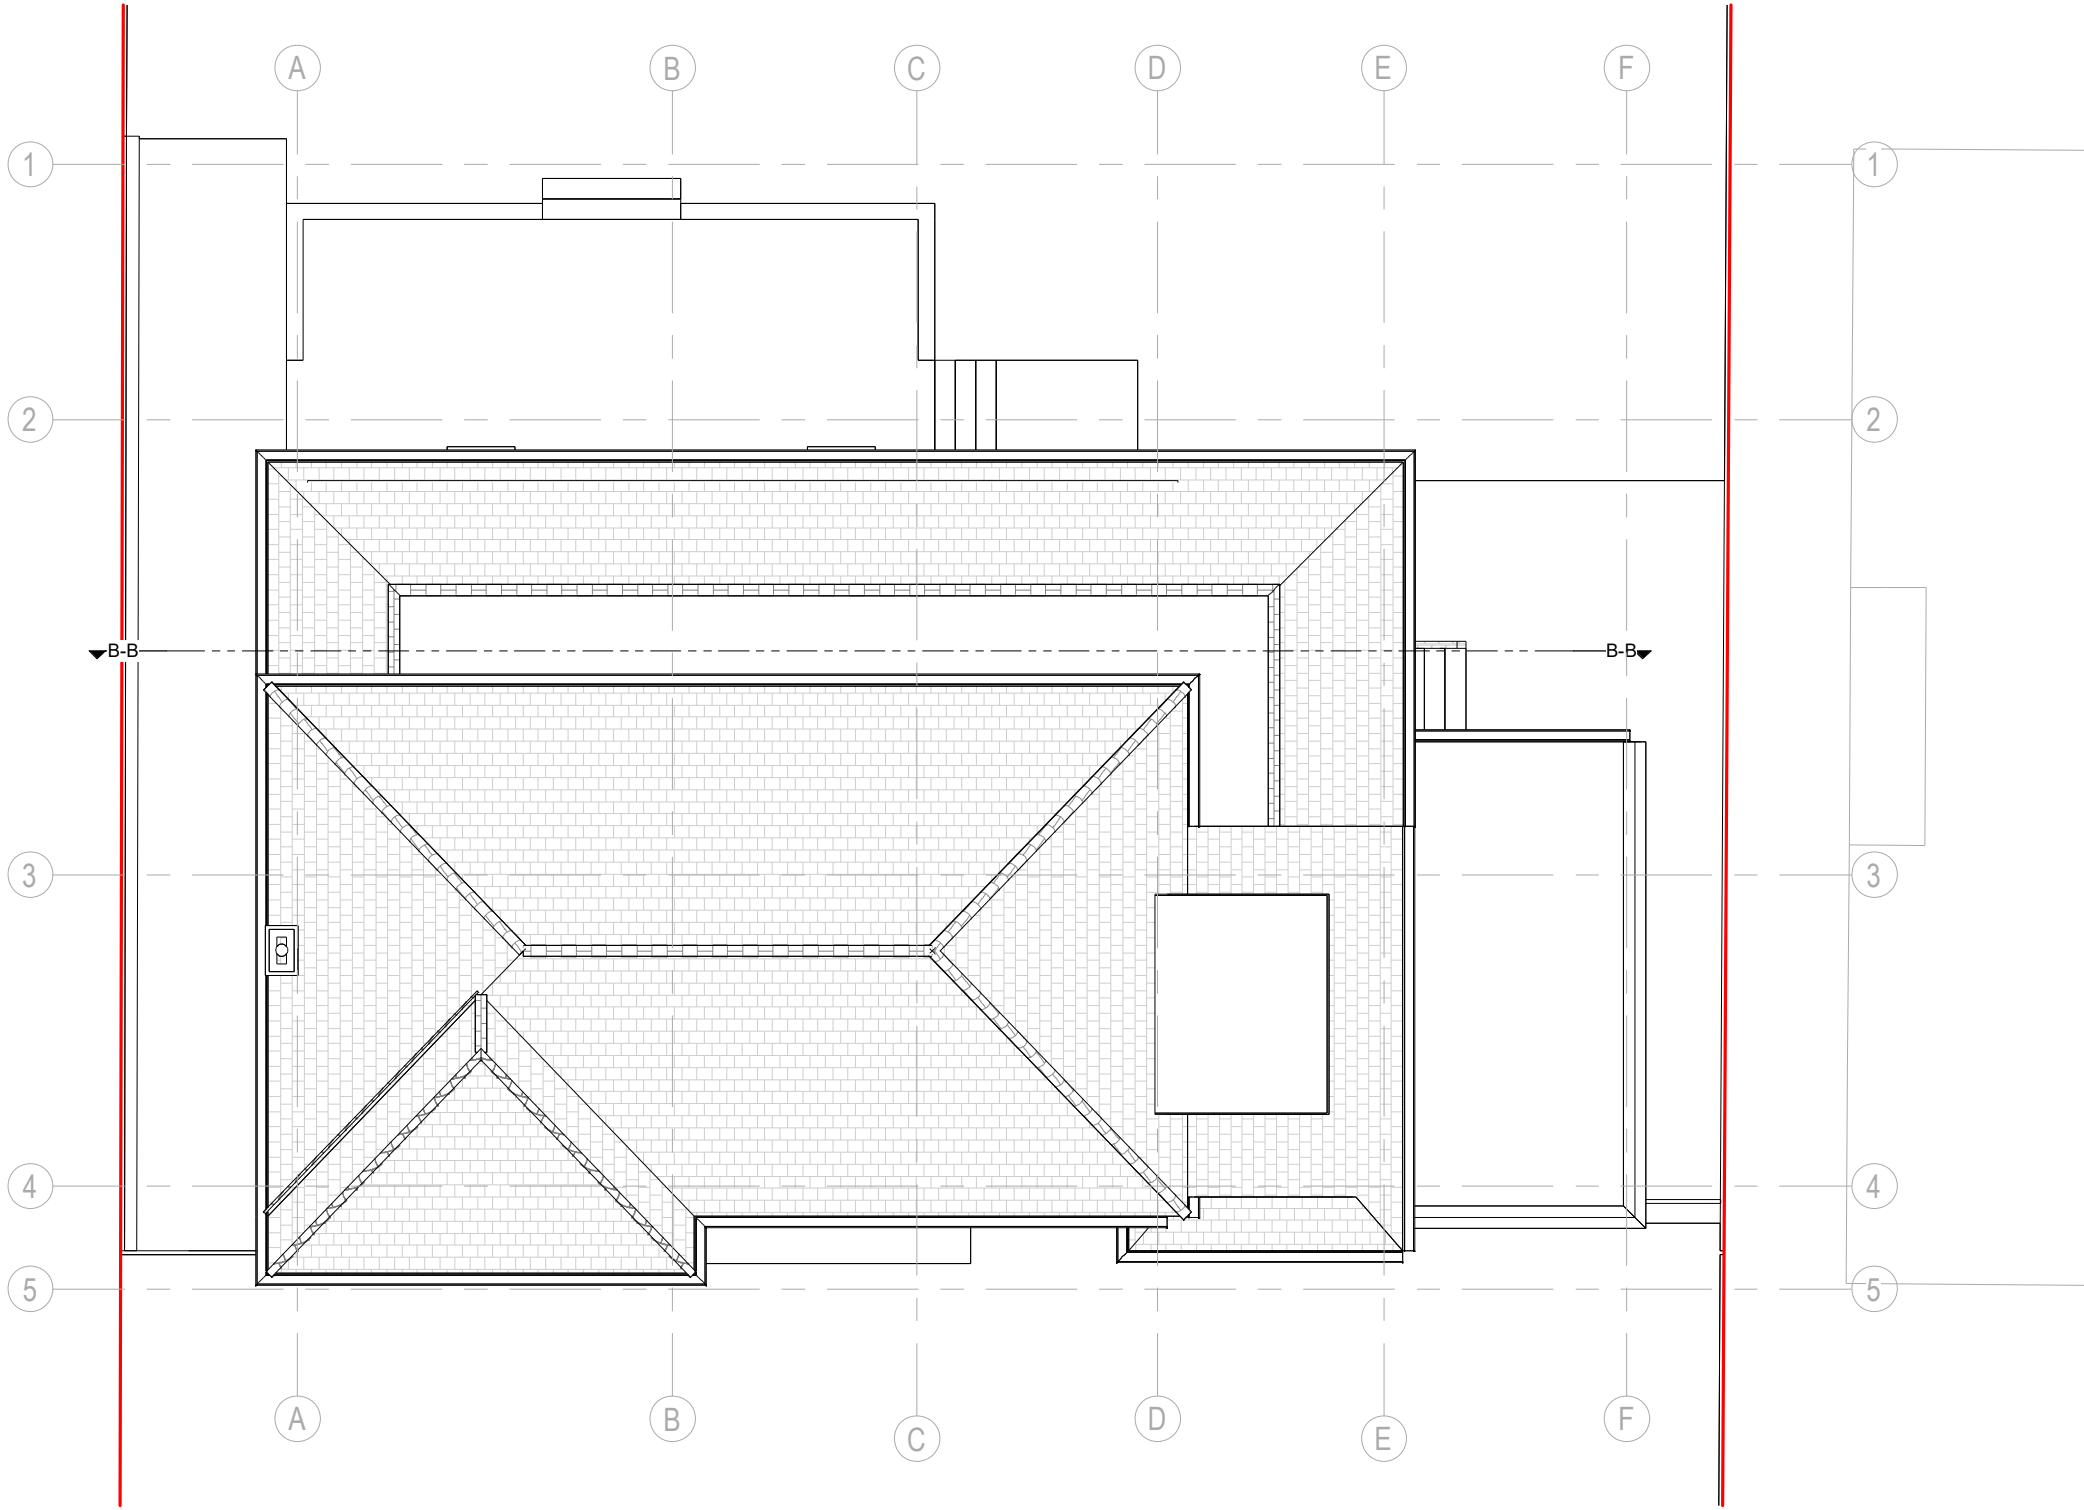

GENERAL NOTES


A. Do not scale from this drawing. All dimensions shown are in millimetres unless stated otherwise. All omissions and discrepancies to be reported to Arcade Design Ltd immediately.

B. These drawings are issued for planning purposes only.

C. Read these drawings with all related documents from Arcade Design Ltd and other consultants.

D. This work is copyright and shall not be reproduced or used for any other purpose without the written permission of Arcade Design Ltd.

Arcade +44 (0) 7459 695274 info@arcadelondongroup.co.uk www.arcadelondongroup.co.uk 167-169 Great Portland Street, W1W 5PF	DATE
	12/02/26
	REV
PROJECT NAME	SCALE & FORMAT
ALG42	1 : 100@A3
ADDRESS	STAGE
45 Dene Road Northwood HA6 2DD	EXISTING
TITLE	DRAWING NO
EX Roof Plan	EX-06

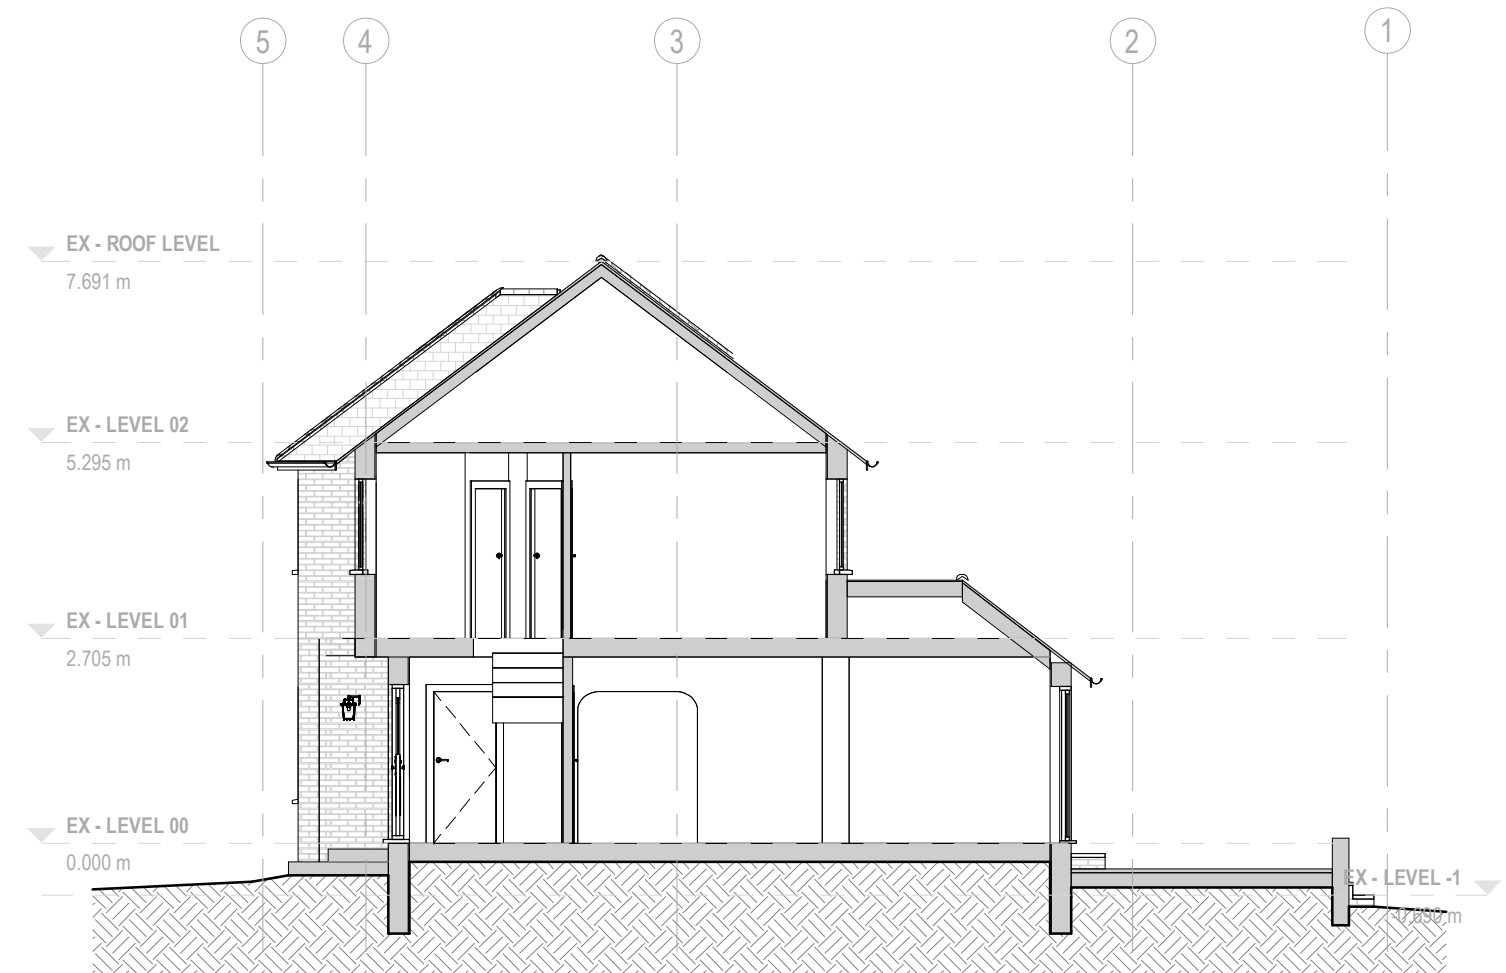

A-A
Scale: 1 : 100



GENERAL NOTES

A. Do not scale from this drawing. All dimensions shown are in millimetres unless stated otherwise. All omissions and discrepancies to be reported to Arcade Design Ltd immediately.

B. These drawings are issued for planning purposes only.

C. Read these drawings with all related documents from Arcade Design Ltd and other consultants.

D. This work is copyright and shall not be reproduced or used for any other purpose without the written permission of Arcade Design Ltd.



B-B
Scale: 1 : 100

Arcade +44 (0) 7459 695274 info@arcadelondongroup.co.uk www.arcadelondongroup.co.uk 167-169 Great Portland Street, W1W 5PF	DATE
	12/02/26
	REV
PROJECT NAME	SCALE & FORMAT
ALG42	1 : 100@A3
ADDRESS	STAGE
45 Dene Road Northwood HA6 2DD	EXISTING
TITLE	DRAWING NO
EX Sections	EX-07



EX - Front Elevation
Scale: 1 : 100



GENERAL NOTES


A. Do not scale from this drawing. All dimensions shown are in millimetres unless stated otherwise. All omissions and discrepancies to be reported to Arcade Design Ltd immediately.

B. These drawings are issued for planning purposes only.


C. Read these drawings with all related documents from Arcade Design Ltd and other consultants.

D. This work is copyright and shall not be reproduced or used for any other purpose without the written permission of Arcade Design Ltd.

Arcade +44 (0) 7459 695274 info@arcadelondongroup.co.uk www.arcadelondongroup.co.uk 167-169 Great Portland Street, W1W 5PF	DATE
	12/02/26
	REV
PROJECT NAME	SCALE & FORMAT
ALG42	1 : 100@A3
ADDRESS	STAGE
45 Dene Road Northwood HA6 2DD	EXISTING
TITLE	DRAWING NO
EX Front Elevation	EX-09

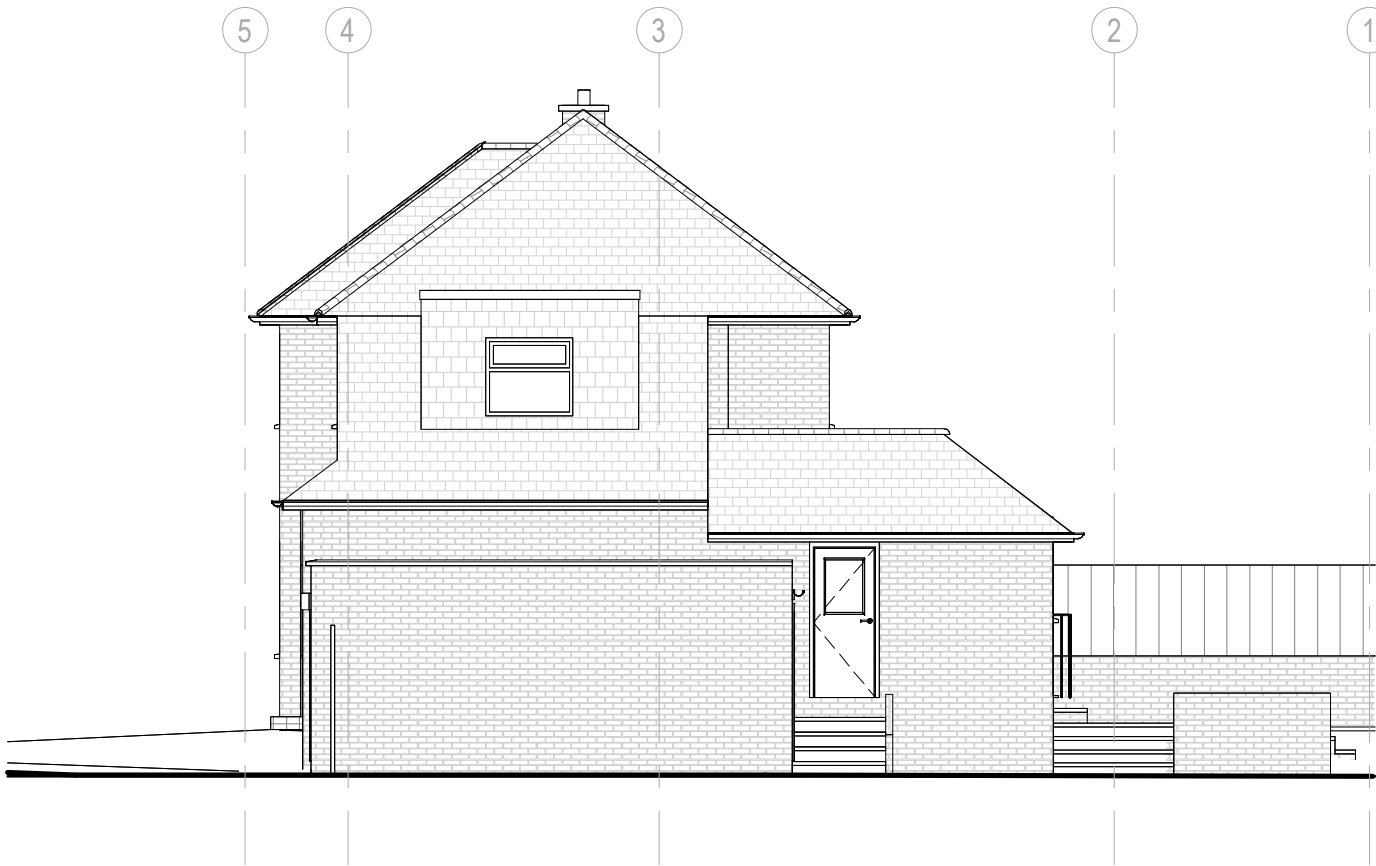

EX - Side Elevation (Right)
Scale: 1 : 100

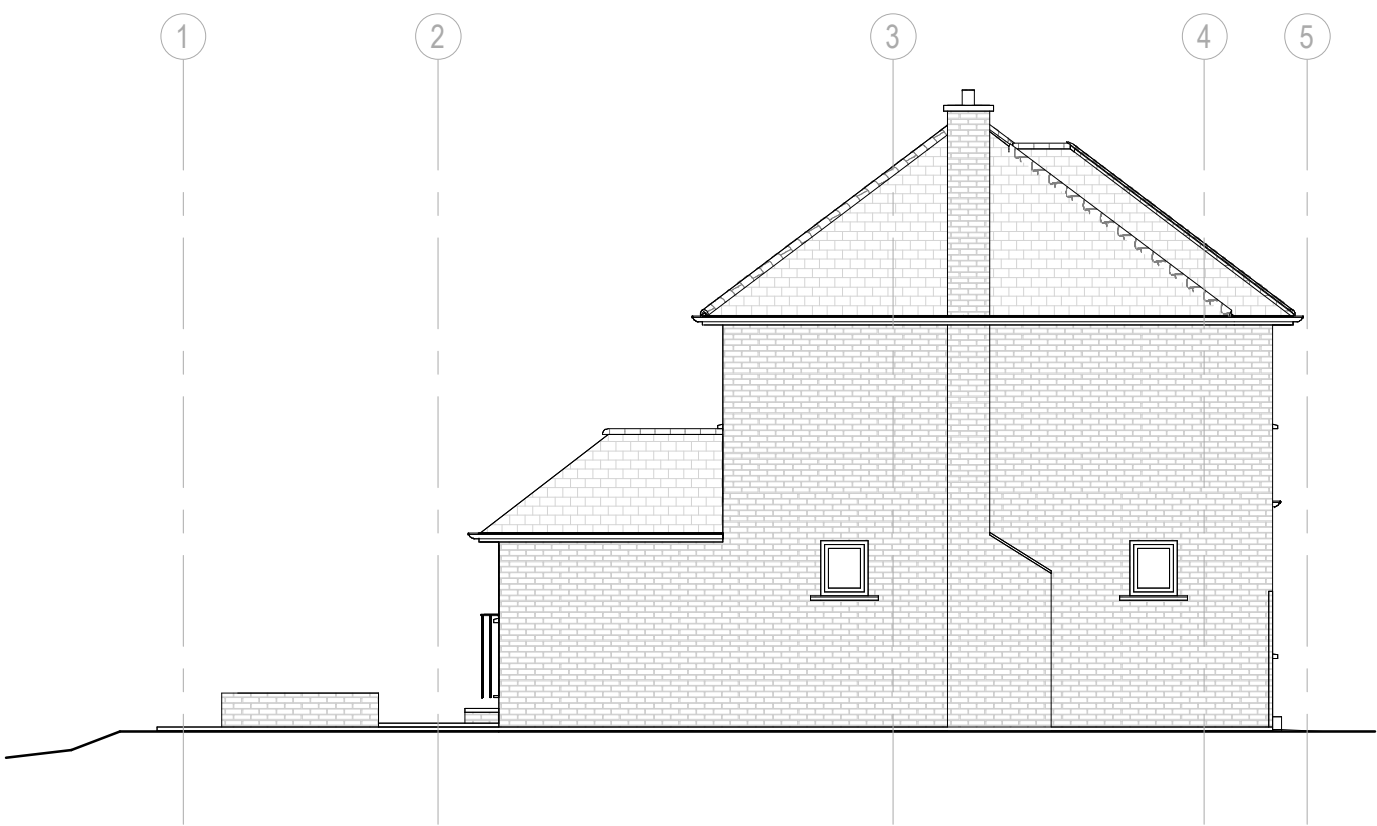

EX - Side Elevation (Left)
Scale: 1 : 100



GENERAL NOTES

A. Do not scale from this drawing. All dimensions shown are in millimetres unless stated otherwise. All omissions and discrepancies to be reported to Arcade Design Ltd immediately.

B. These drawings are issued for planning purposes only.

C. Read these drawings with all related documents from Arcade Design Ltd and other consultants.

D. This work is copyright and shall not be reproduced or used for any other purpose without the written permission of Arcade Design Ltd.

Arcade +44 (0) 7459 695274 info@arcadelondongroup.co.uk www.arcadelondongroup.co.uk 167-169 Great Portland Street, W1W 5PF	DATE
	12/02/26
	REV
PROJECT NAME	SCALE & FORMAT
ALG42	1 : 100@A3
ADDRESS	STAGE
45 Dene Road Northwood HA6 2DD	EXISTING
TITLE	DRAWING NO
EX Side Elevations	EX-10



EX - Rear Elevation
Scale: 1 : 100



GENERAL NOTES

A. Do not scale from this drawing. All dimensions shown are in millimetres unless stated otherwise. All omissions and discrepancies to be reported to Arcade Design Ltd immediately.

B. These drawings are issued for planning purposes only.

C. Read these drawings with all related documents from Arcade Design Ltd and other consultants.

D. This work is copyright and shall not be reproduced or used for any other purpose without the written permission of Arcade Design Ltd.

Arcade +44 (0) 7459 695274 info@arcadelondongroup.co.uk www.arcadelondongroup.co.uk 167-169 Great Portland Street, W1W 5PF	DATE
	12/02/26
	REV
PROJECT NAME	SCALE & FORMAT
ALG42	1 : 100@A3
ADDRESS	STAGE
45 Dene Road Northwood HA6 2DD	EXISTING
TITLE	DRAWING NO
EX Rear Elevation	EX-12