

Arcade

PROJECT NAME

ALG42


PROJECT ADDRESS

45 Dene Road Northwood HA6 2DD


STAGE

HOUSEHOLDER PLANNING PERMISSION


CLIENT NAME

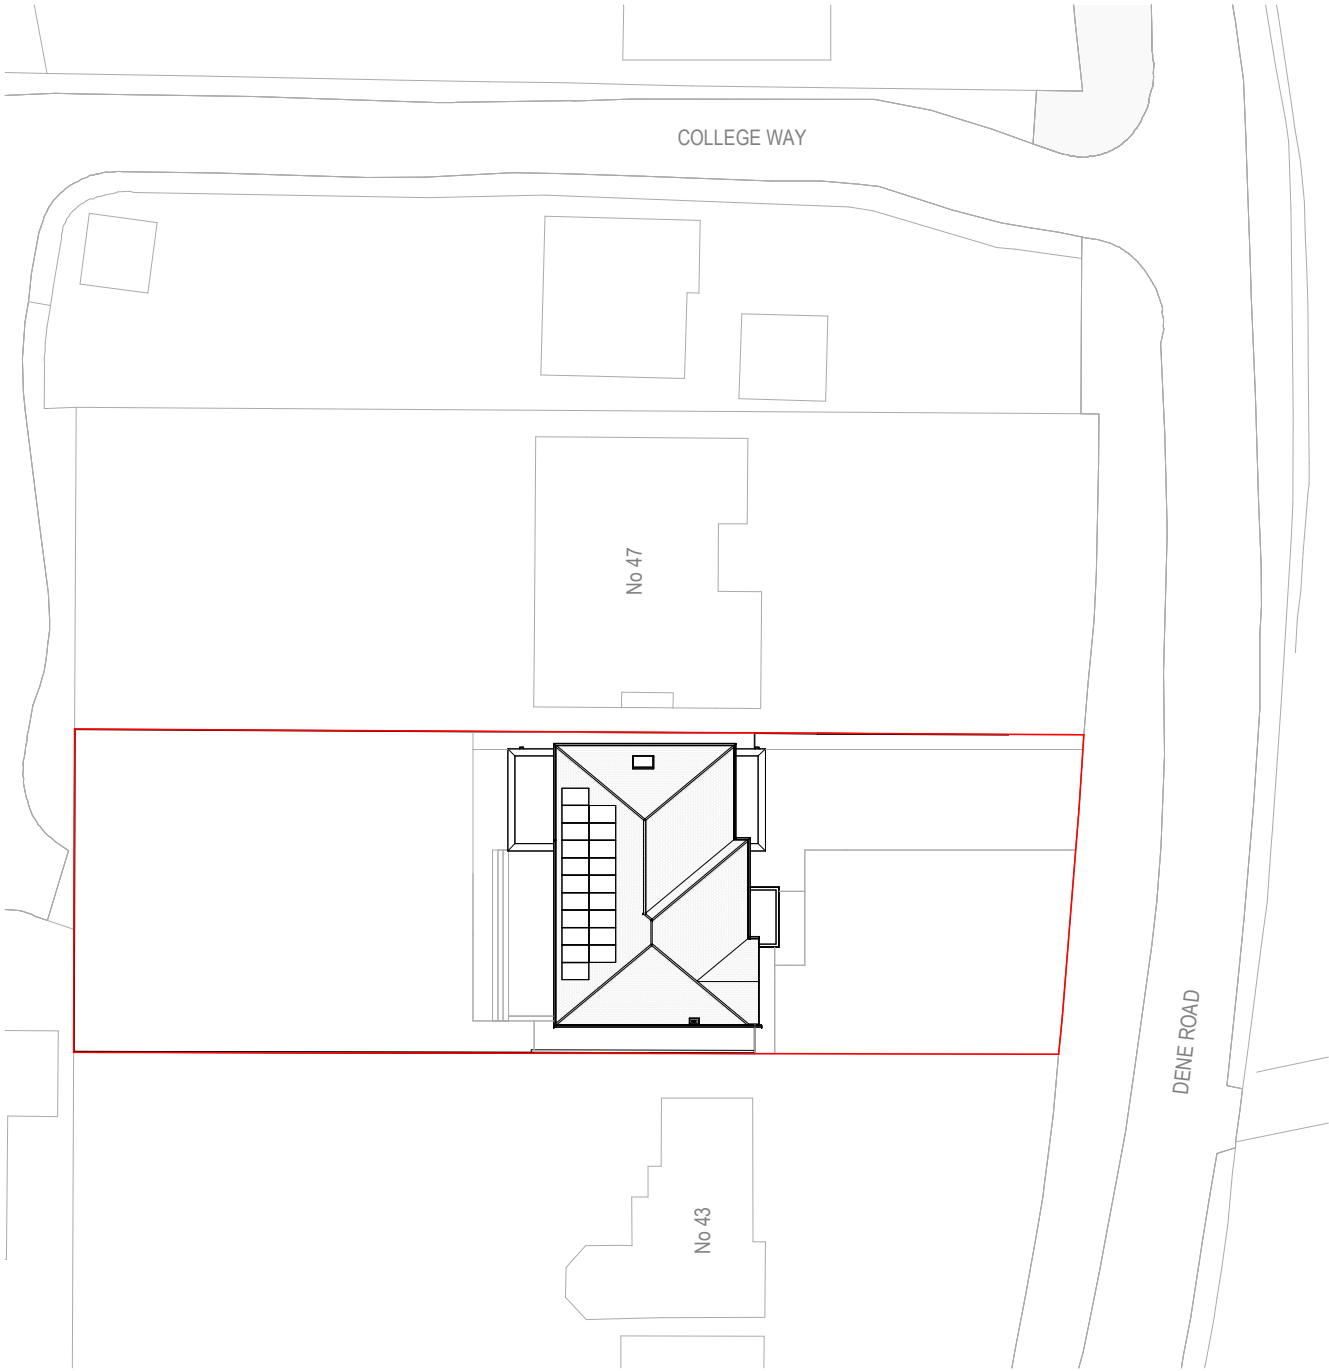

PR - SITE PLAN 1/500 - Planning
Scale: 1 : 500


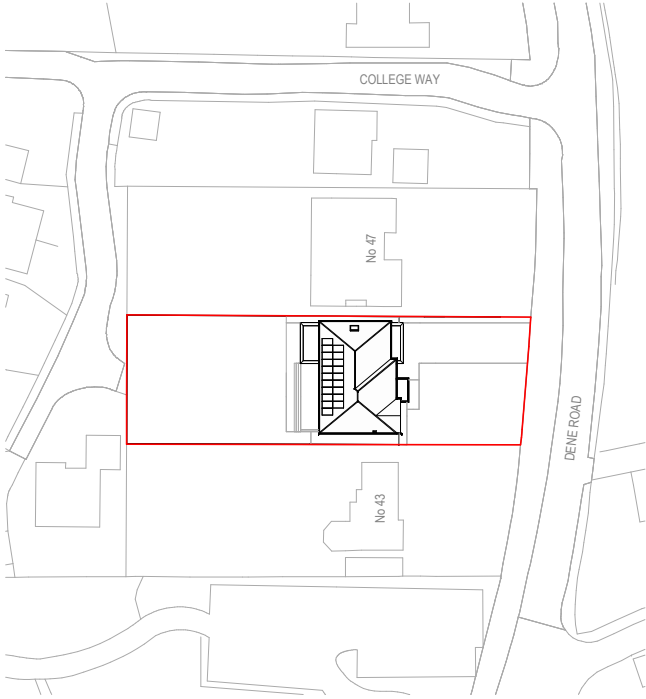


PR - SITE PLAN 1/1250 - Planning
Scale: 1 : 1250

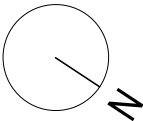

GENERAL NOTES
A. Do not scale from this drawing. All dimensions shown are in millimetres unless stated otherwise. All omissions and discrepancies to be reported to Arcade Design Ltd immediately.
B. These drawings are issued for planning purposes only.
C. Read these drawings with all related documents from Arcade Design Ltd and other consultants.
D. This work is copyright and shall not be reproduced or used for any other purpose without the written permission of Arcade Design Ltd.

Arcade +44 (0) 7459 695274 info@arcadelondongroup.co.uk www.arcadelondongroup.co.uk 167-169 Great Portland Street, W1W 5PF	DATE
	24/06/26
	REV
PROJECT NAME	SCALE & FORMAT
ALG42	As indicated@A3
ADDRESS	STAGE
45 Dene Road Northwood HA6 2DD	PLANNING
TITLE	DRAWING NO
PR Location Plans	PL-01

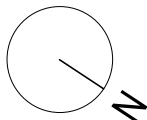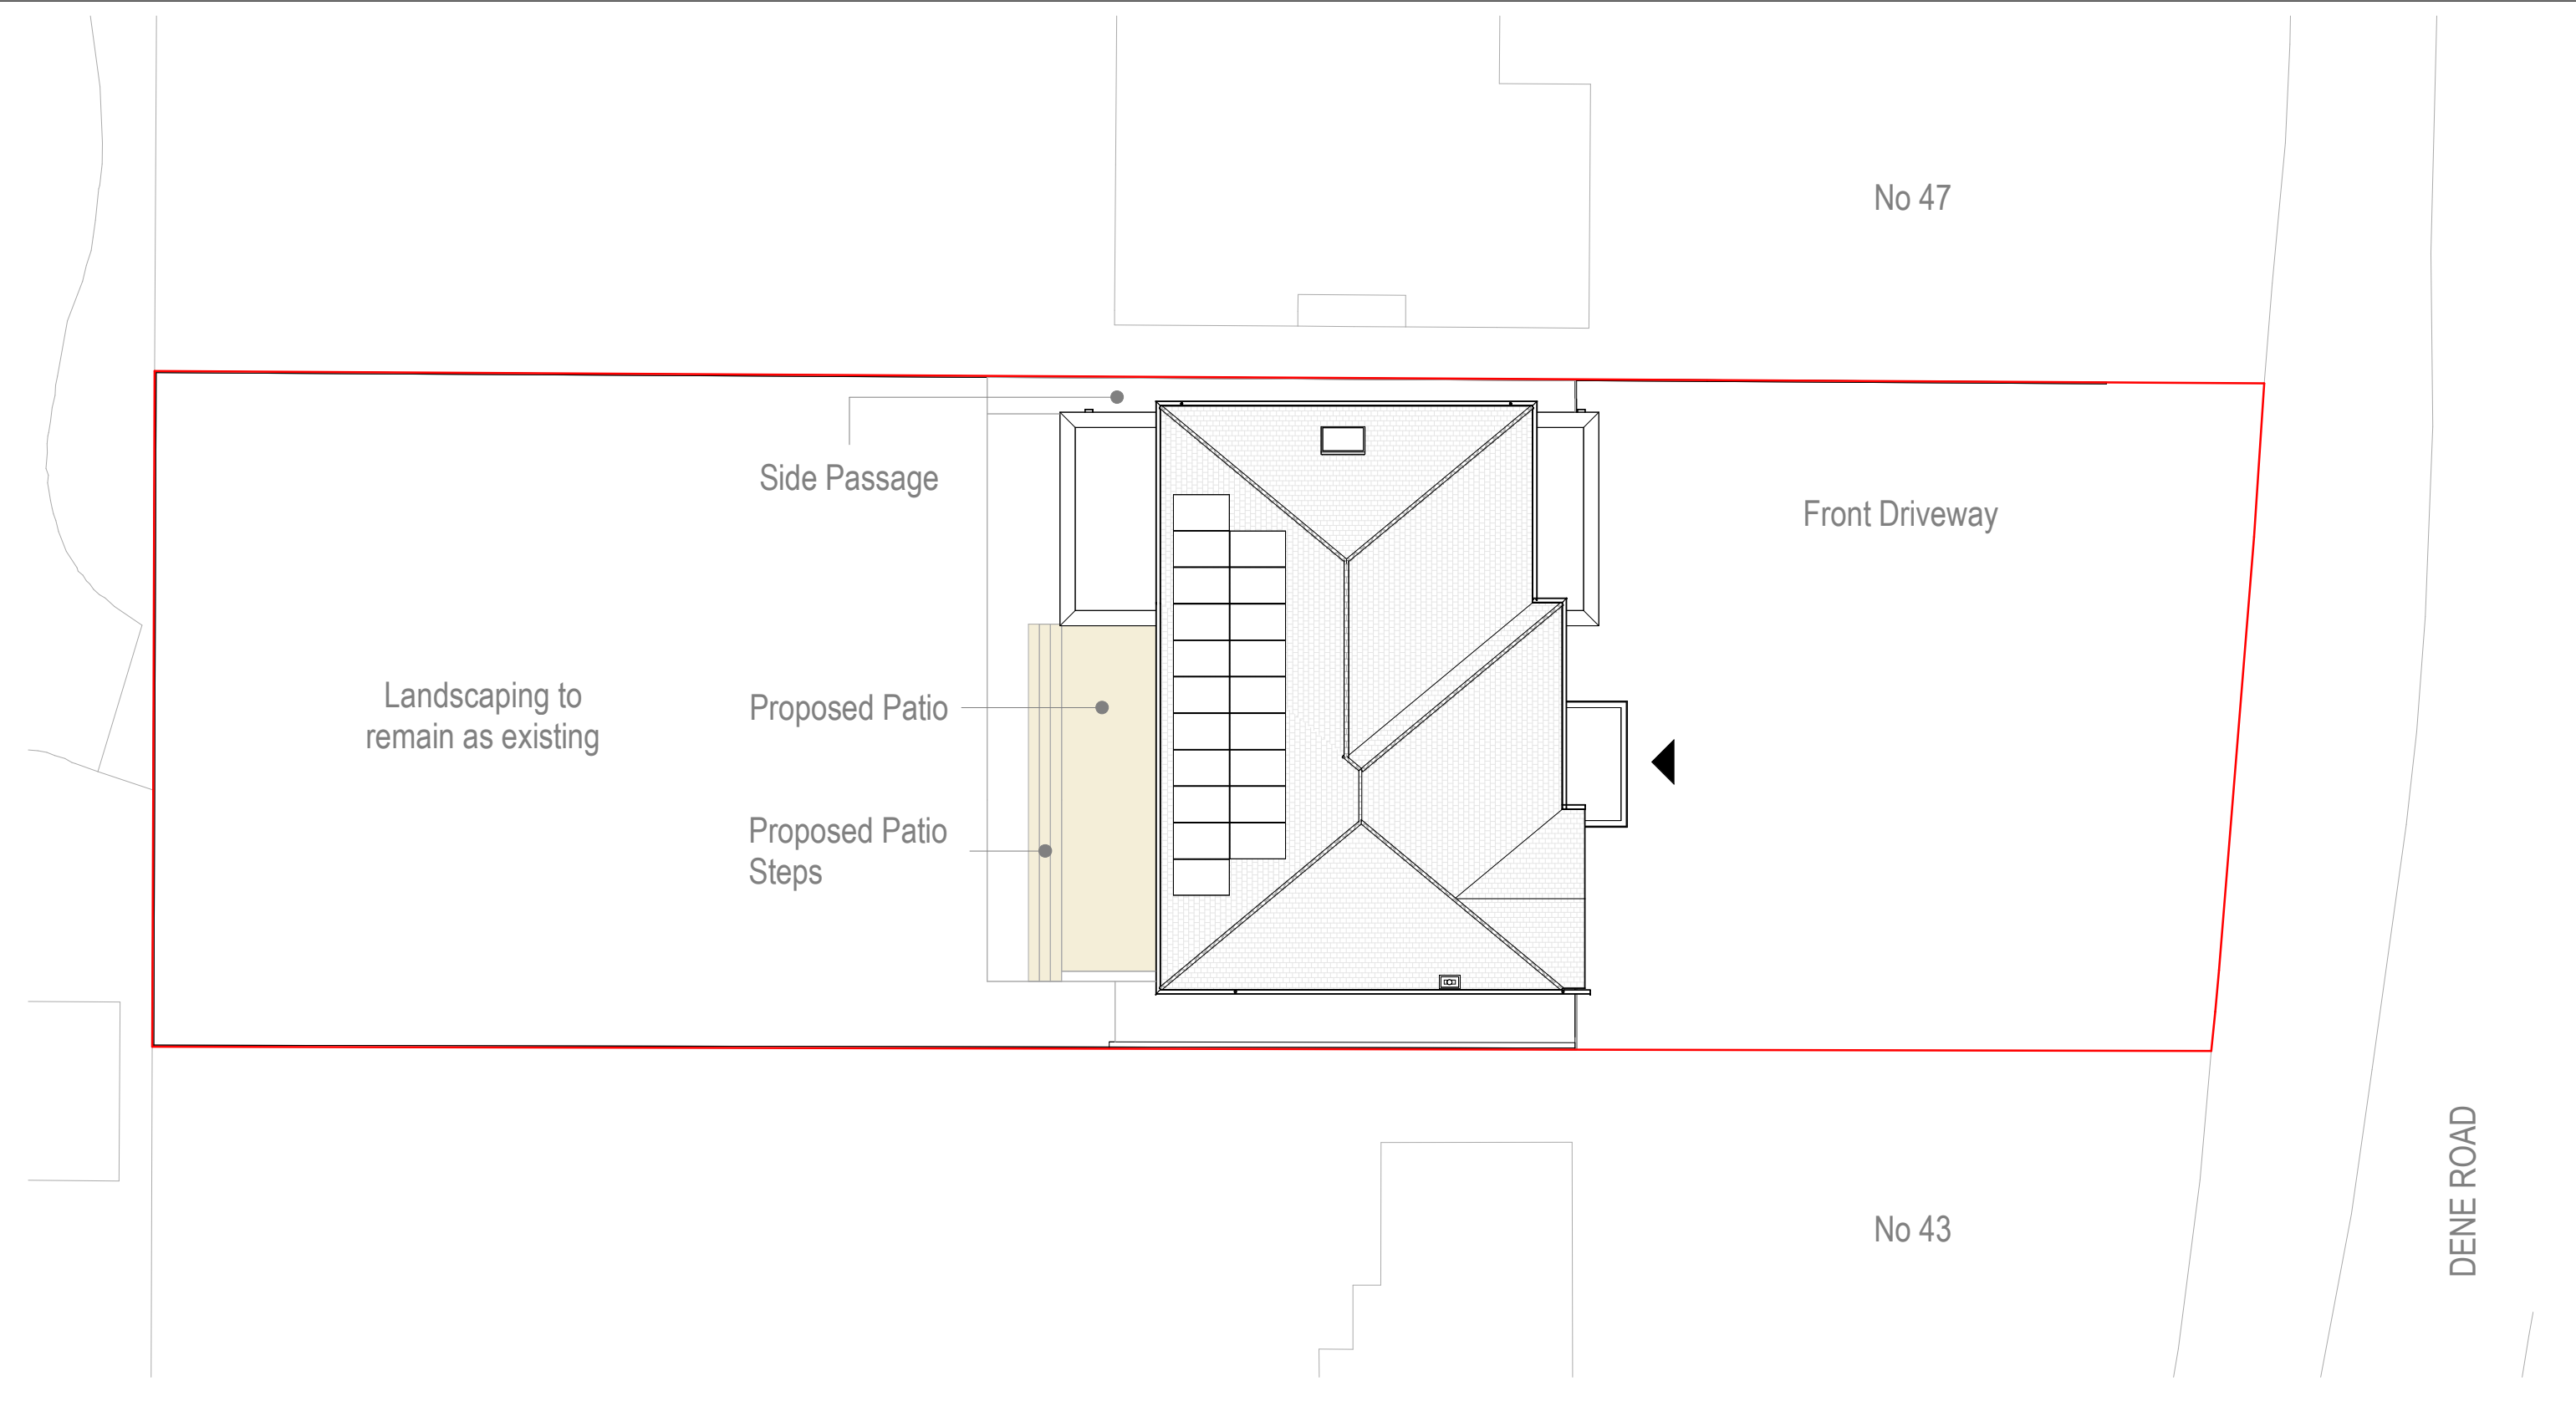

GENERAL NOTES




A. Do not scale from this drawing. All dimensions shown are in millimetres unless stated otherwise. All omissions and discrepancies to be reported to Arcade Design Ltd immediately.

B. These drawings are issued for planning purposes only.

C. Read these drawings with all related documents from Arcade Design Ltd and other consultants.

D. This work is copyright and shall not be reproduced or used for any other purpose without the written permission of Arcade Design Ltd.

Arcade +44 (0) 7459 695274 info@arcadelondongroup.co.uk www.arcadelondongroup.co.uk 167-169 Great Portland Street, W1W 5PF	DATE
	24/06/26
	REV
PROJECT NAME	SCALE & FORMAT
ALG42	1 : 200@A3
ADDRESS	STAGE
45 Dene Road Northwood HA6 2DD	PLANNING
TITLE	DRAWING NO
PR Site Plan	PL-02

  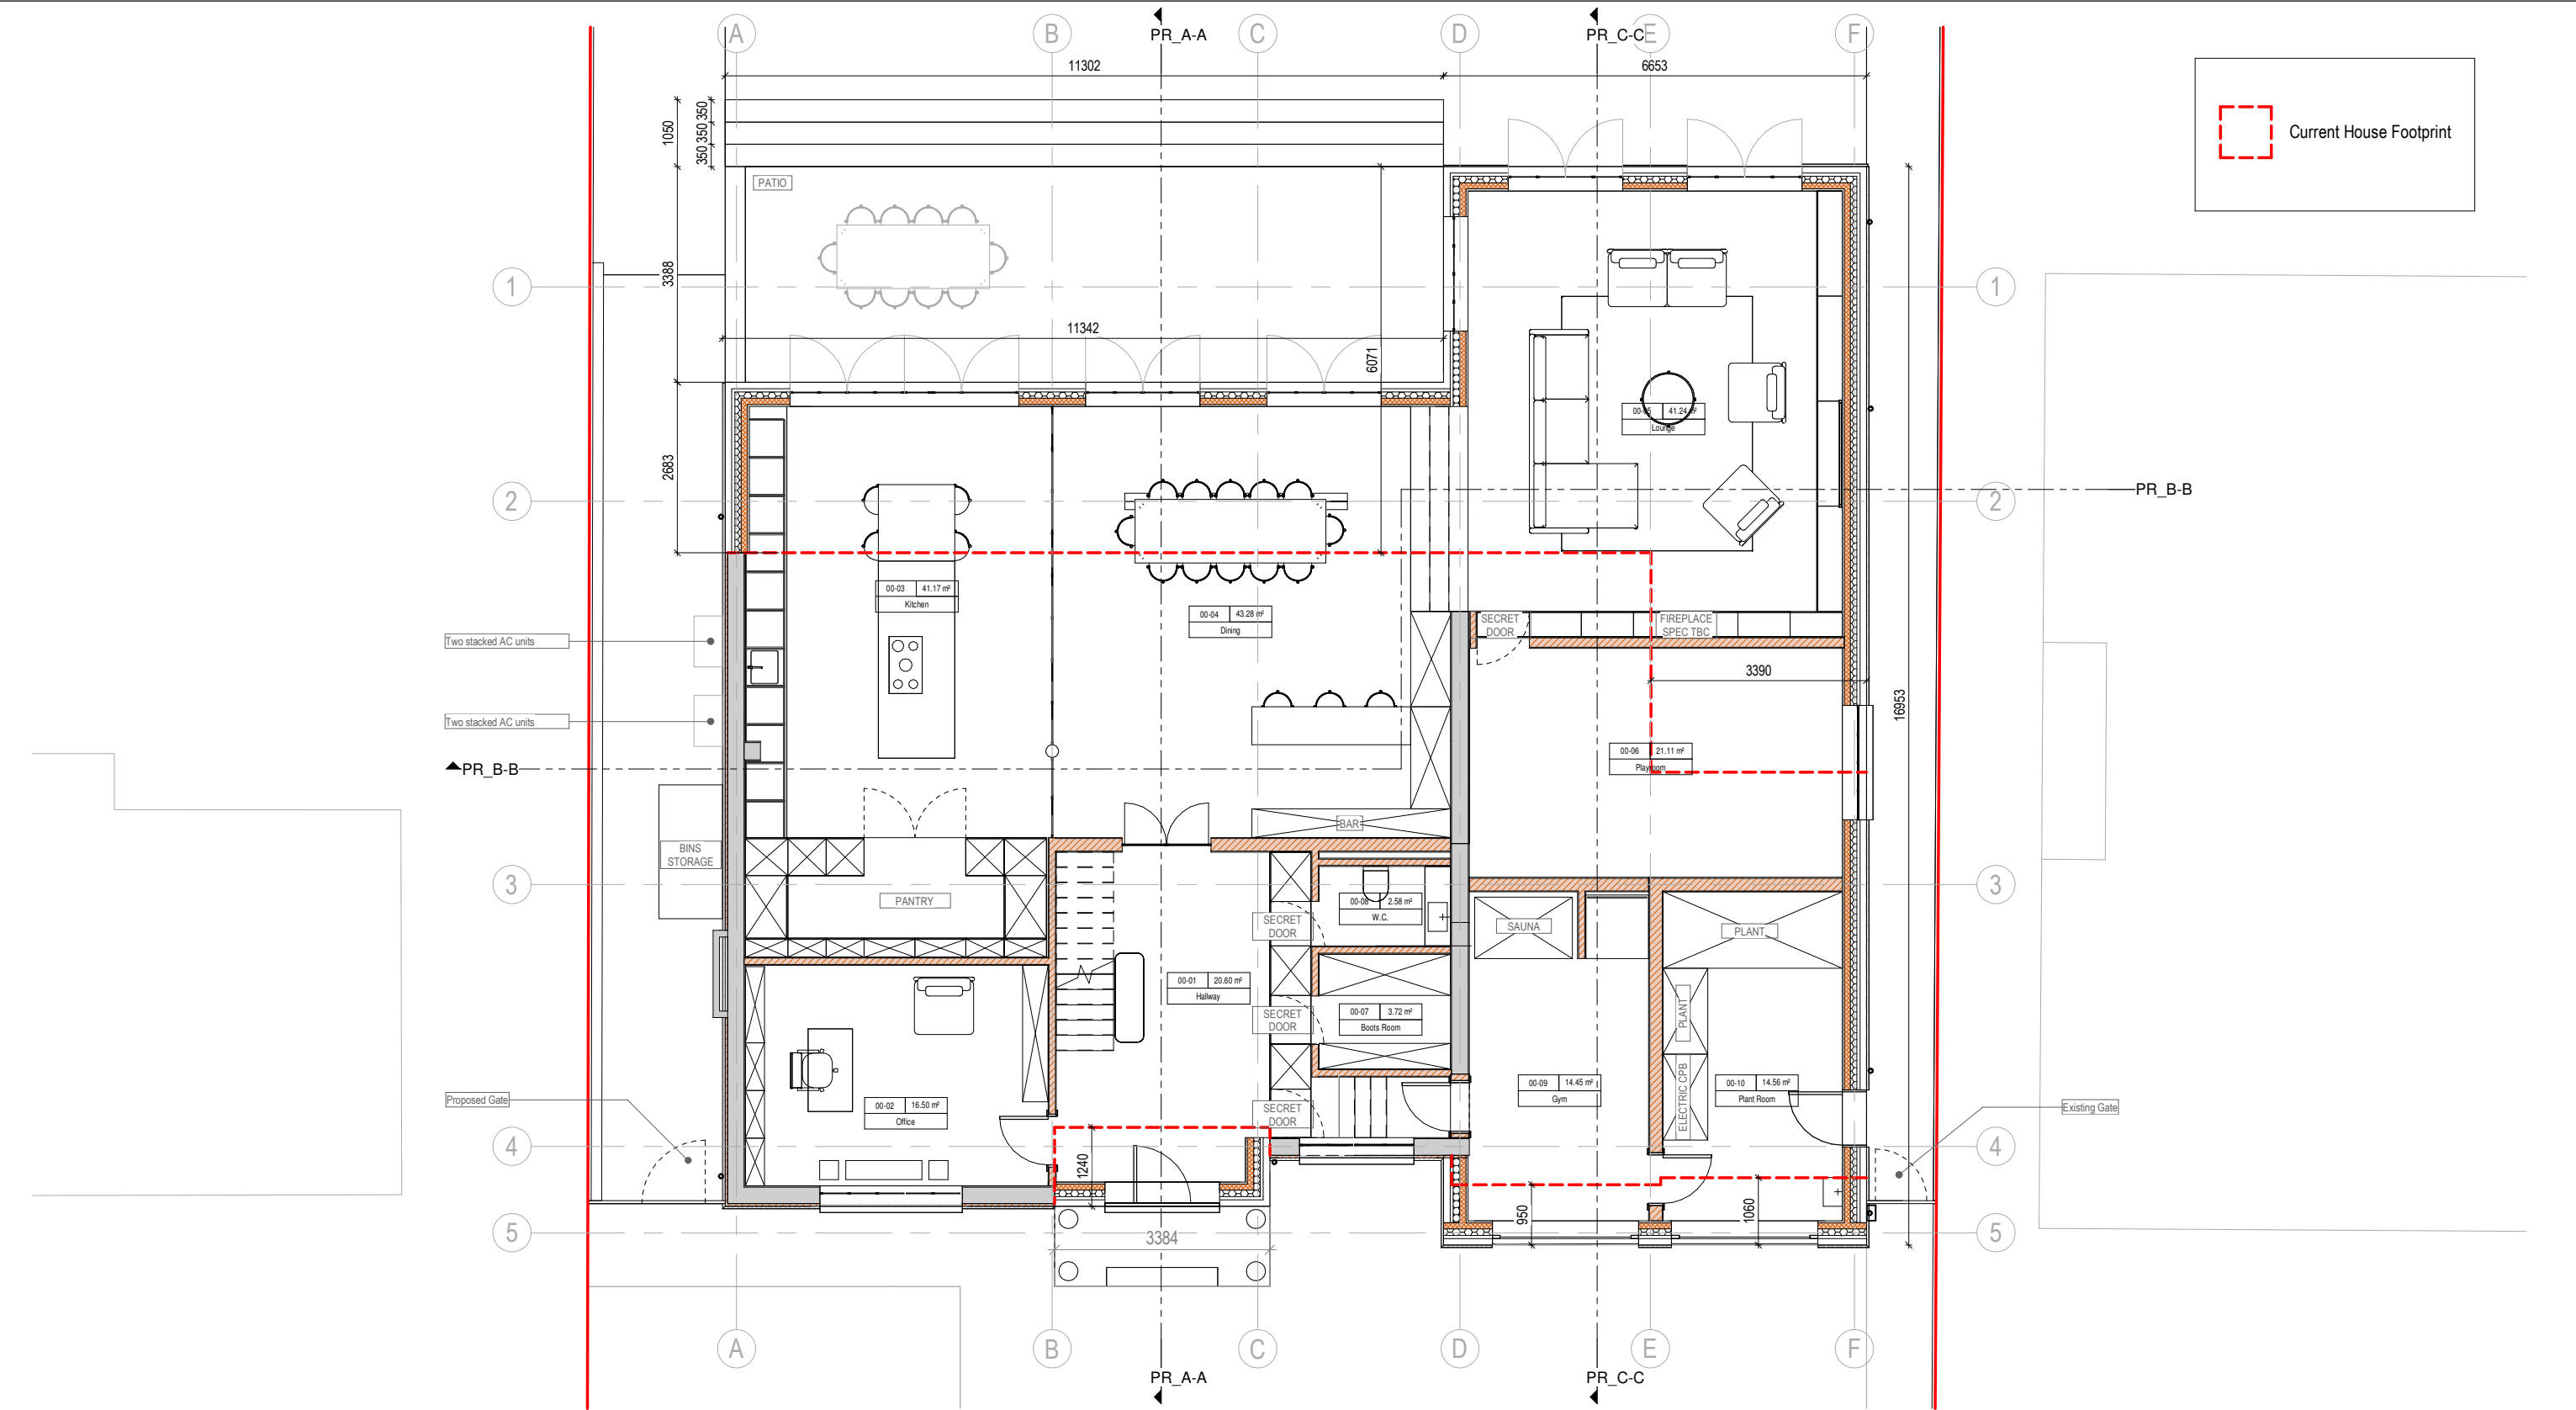

GENERAL NOTES


A. Do not scale from this drawing. All dimensions shown are in millimetres unless stated otherwise. All omissions and discrepancies to be reported to Arcade Design Ltd immediately.

B. These drawings are issued for planning purposes only.



C. Read these drawings with all related documents from Arcade Design Ltd and other consultants.

D. This work is copyright and shall not be reproduced or used for any other purpose without the written permission of Arcade Design Ltd.

Arcade +44 (0) 7459 695274 info@arcadelondongroup.co.uk www.arcadelondongroup.co.uk	167-169 Great Portland Street, W1W 5PF	DATE
		24/06/26
		REV
PROJECT NAME	SCALE & FORMAT	
ALG42	1 : 100@A3	
ADDRESS	STAGE	
45 Dene Road Northwood HA6 2DD	PLANNING	
TITLE	DRAWING NO	
PR Ground Floor Plan	PL-03	

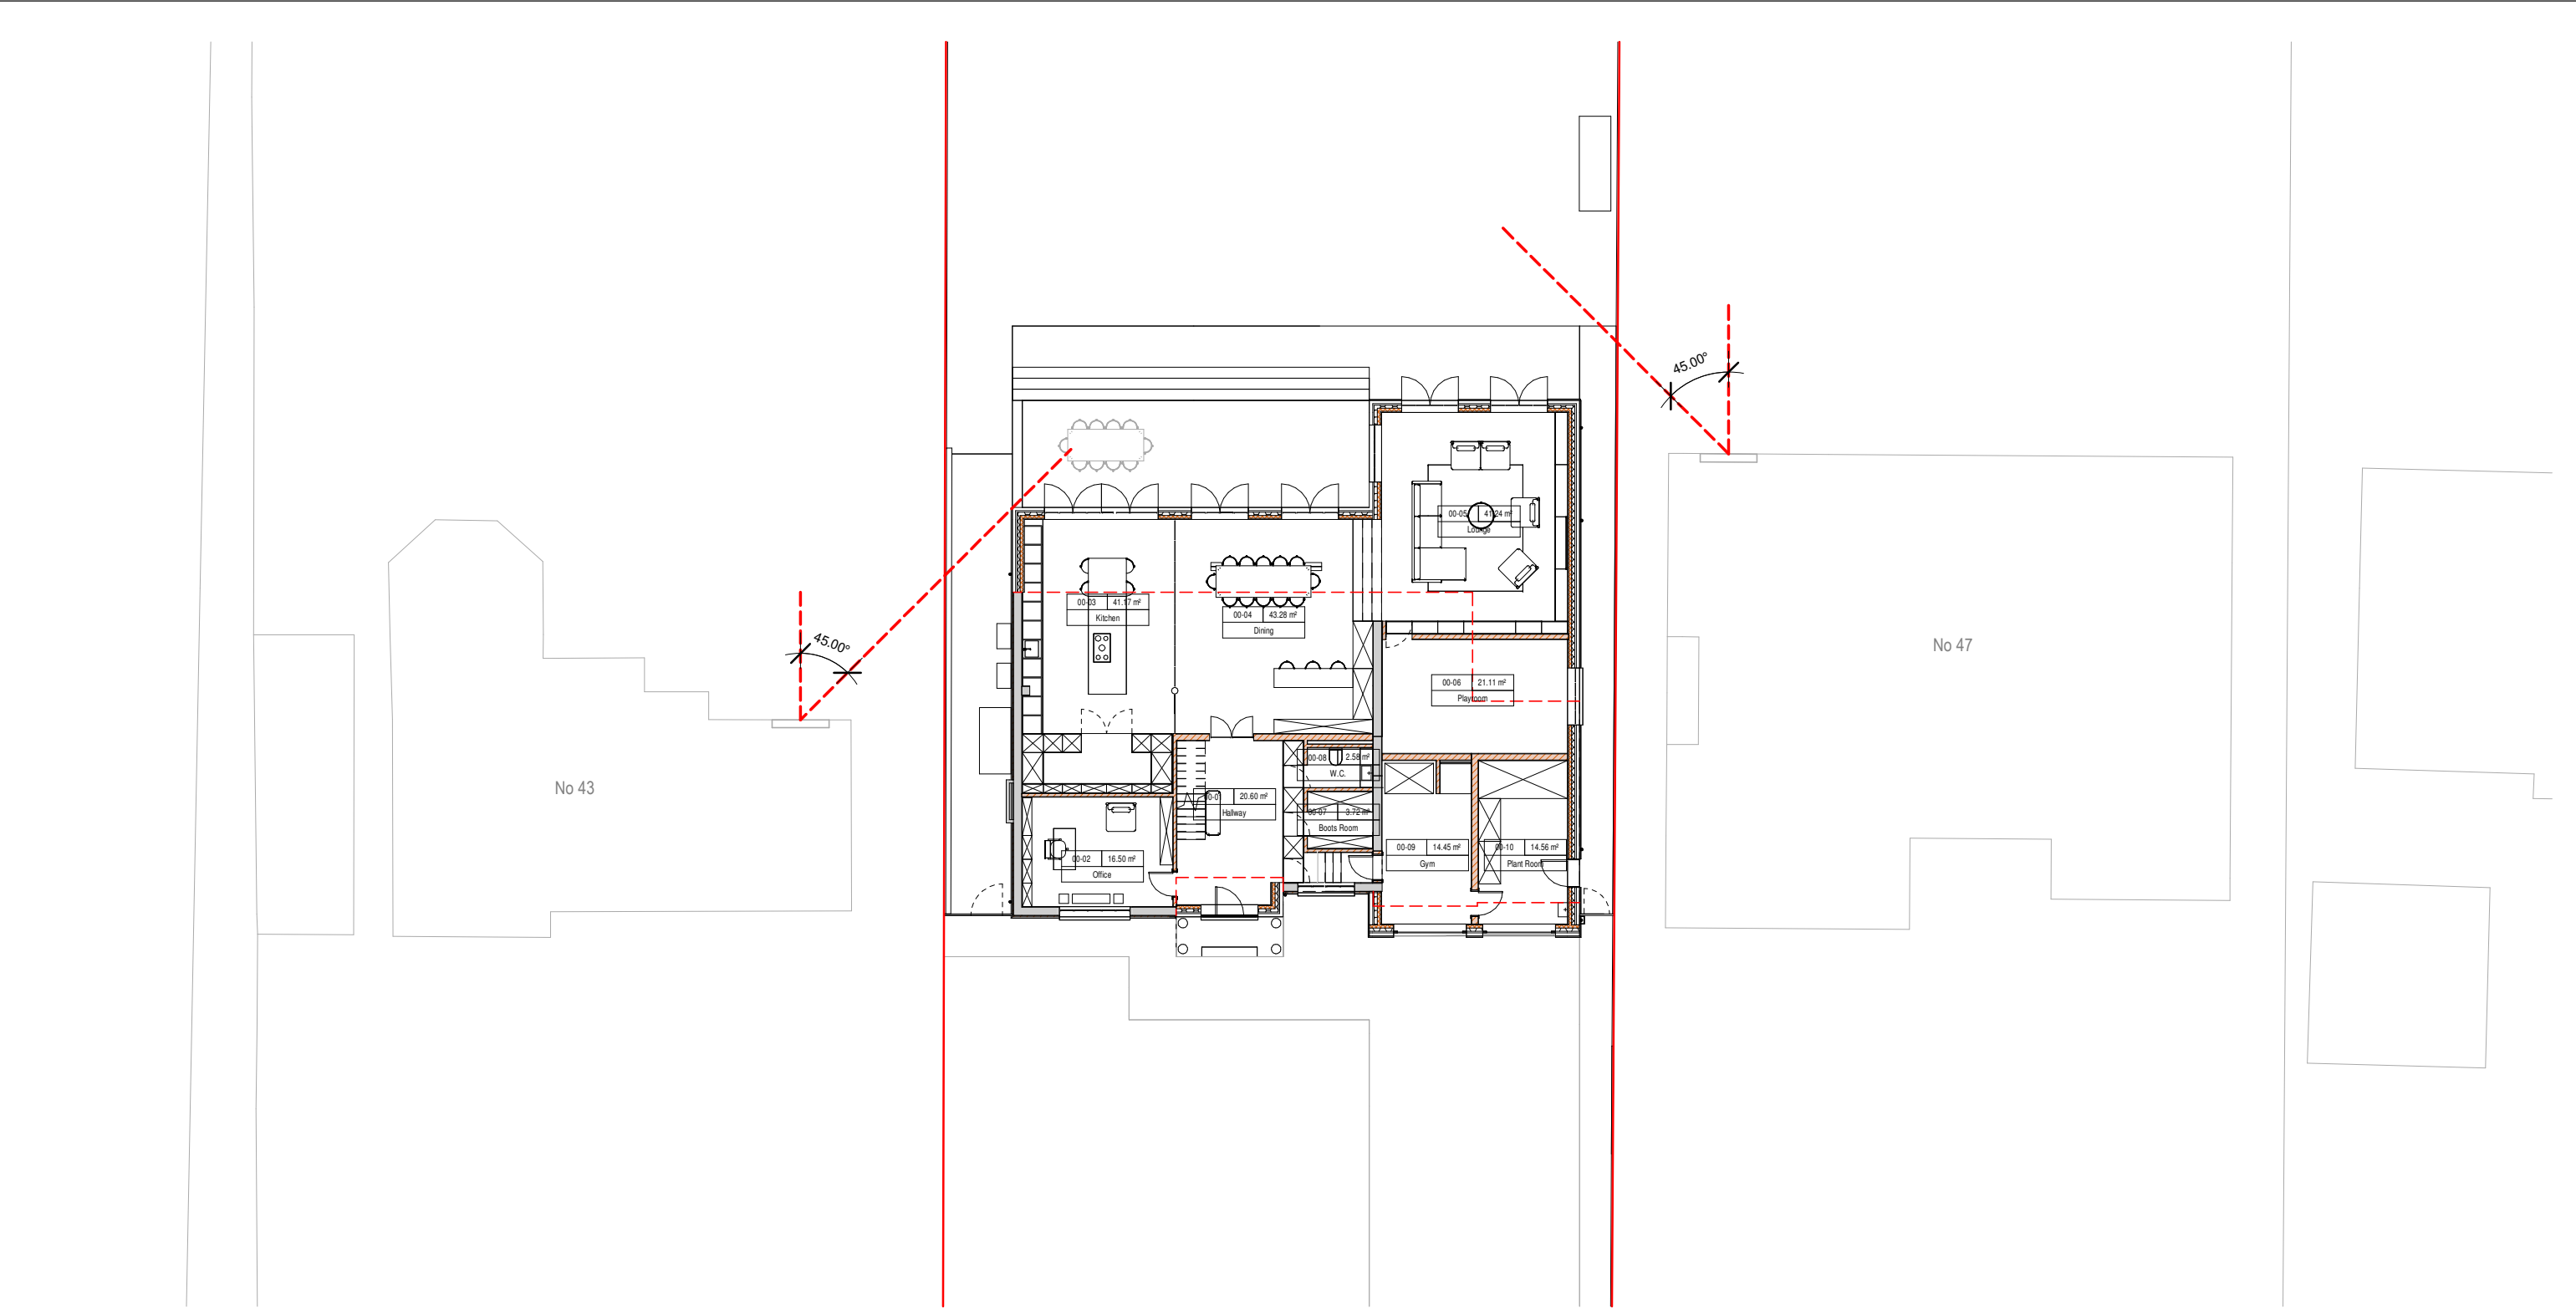

PR - LEVEL 00 - Planning - 45 degree rule
Scale: 1 : 200

  

GENERAL NOTES


A. Do not scale from this drawing. All dimensions shown are in millimetres unless stated otherwise. All omissions and discrepancies to be reported to Arcade Design Ltd immediately.

B. These drawings are issued for planning purposes only.



C. Read these drawings with all related documents from Arcade Design Ltd and other consultants.

D. This work is copyright and shall not be reproduced or used for any other purpose without the written permission of Arcade Design Ltd.

Arcade +44 (0) 7459 695274 info@arcadelondongroup.co.uk www.arcadelondongroup.co.uk 167-169 Great Portland Street, W1W 5PF	DATE
	24/06/26
	REV
PROJECT NAME	SCALE & FORMAT
ALG42	1 : 200@A3
ADDRESS	STAGE
45 Dene Road Northwood HA6 2DD	PLANNING
TITLE	DRAWING NO
PR Ground Floor Plan - 45 degree rule	PL-03a

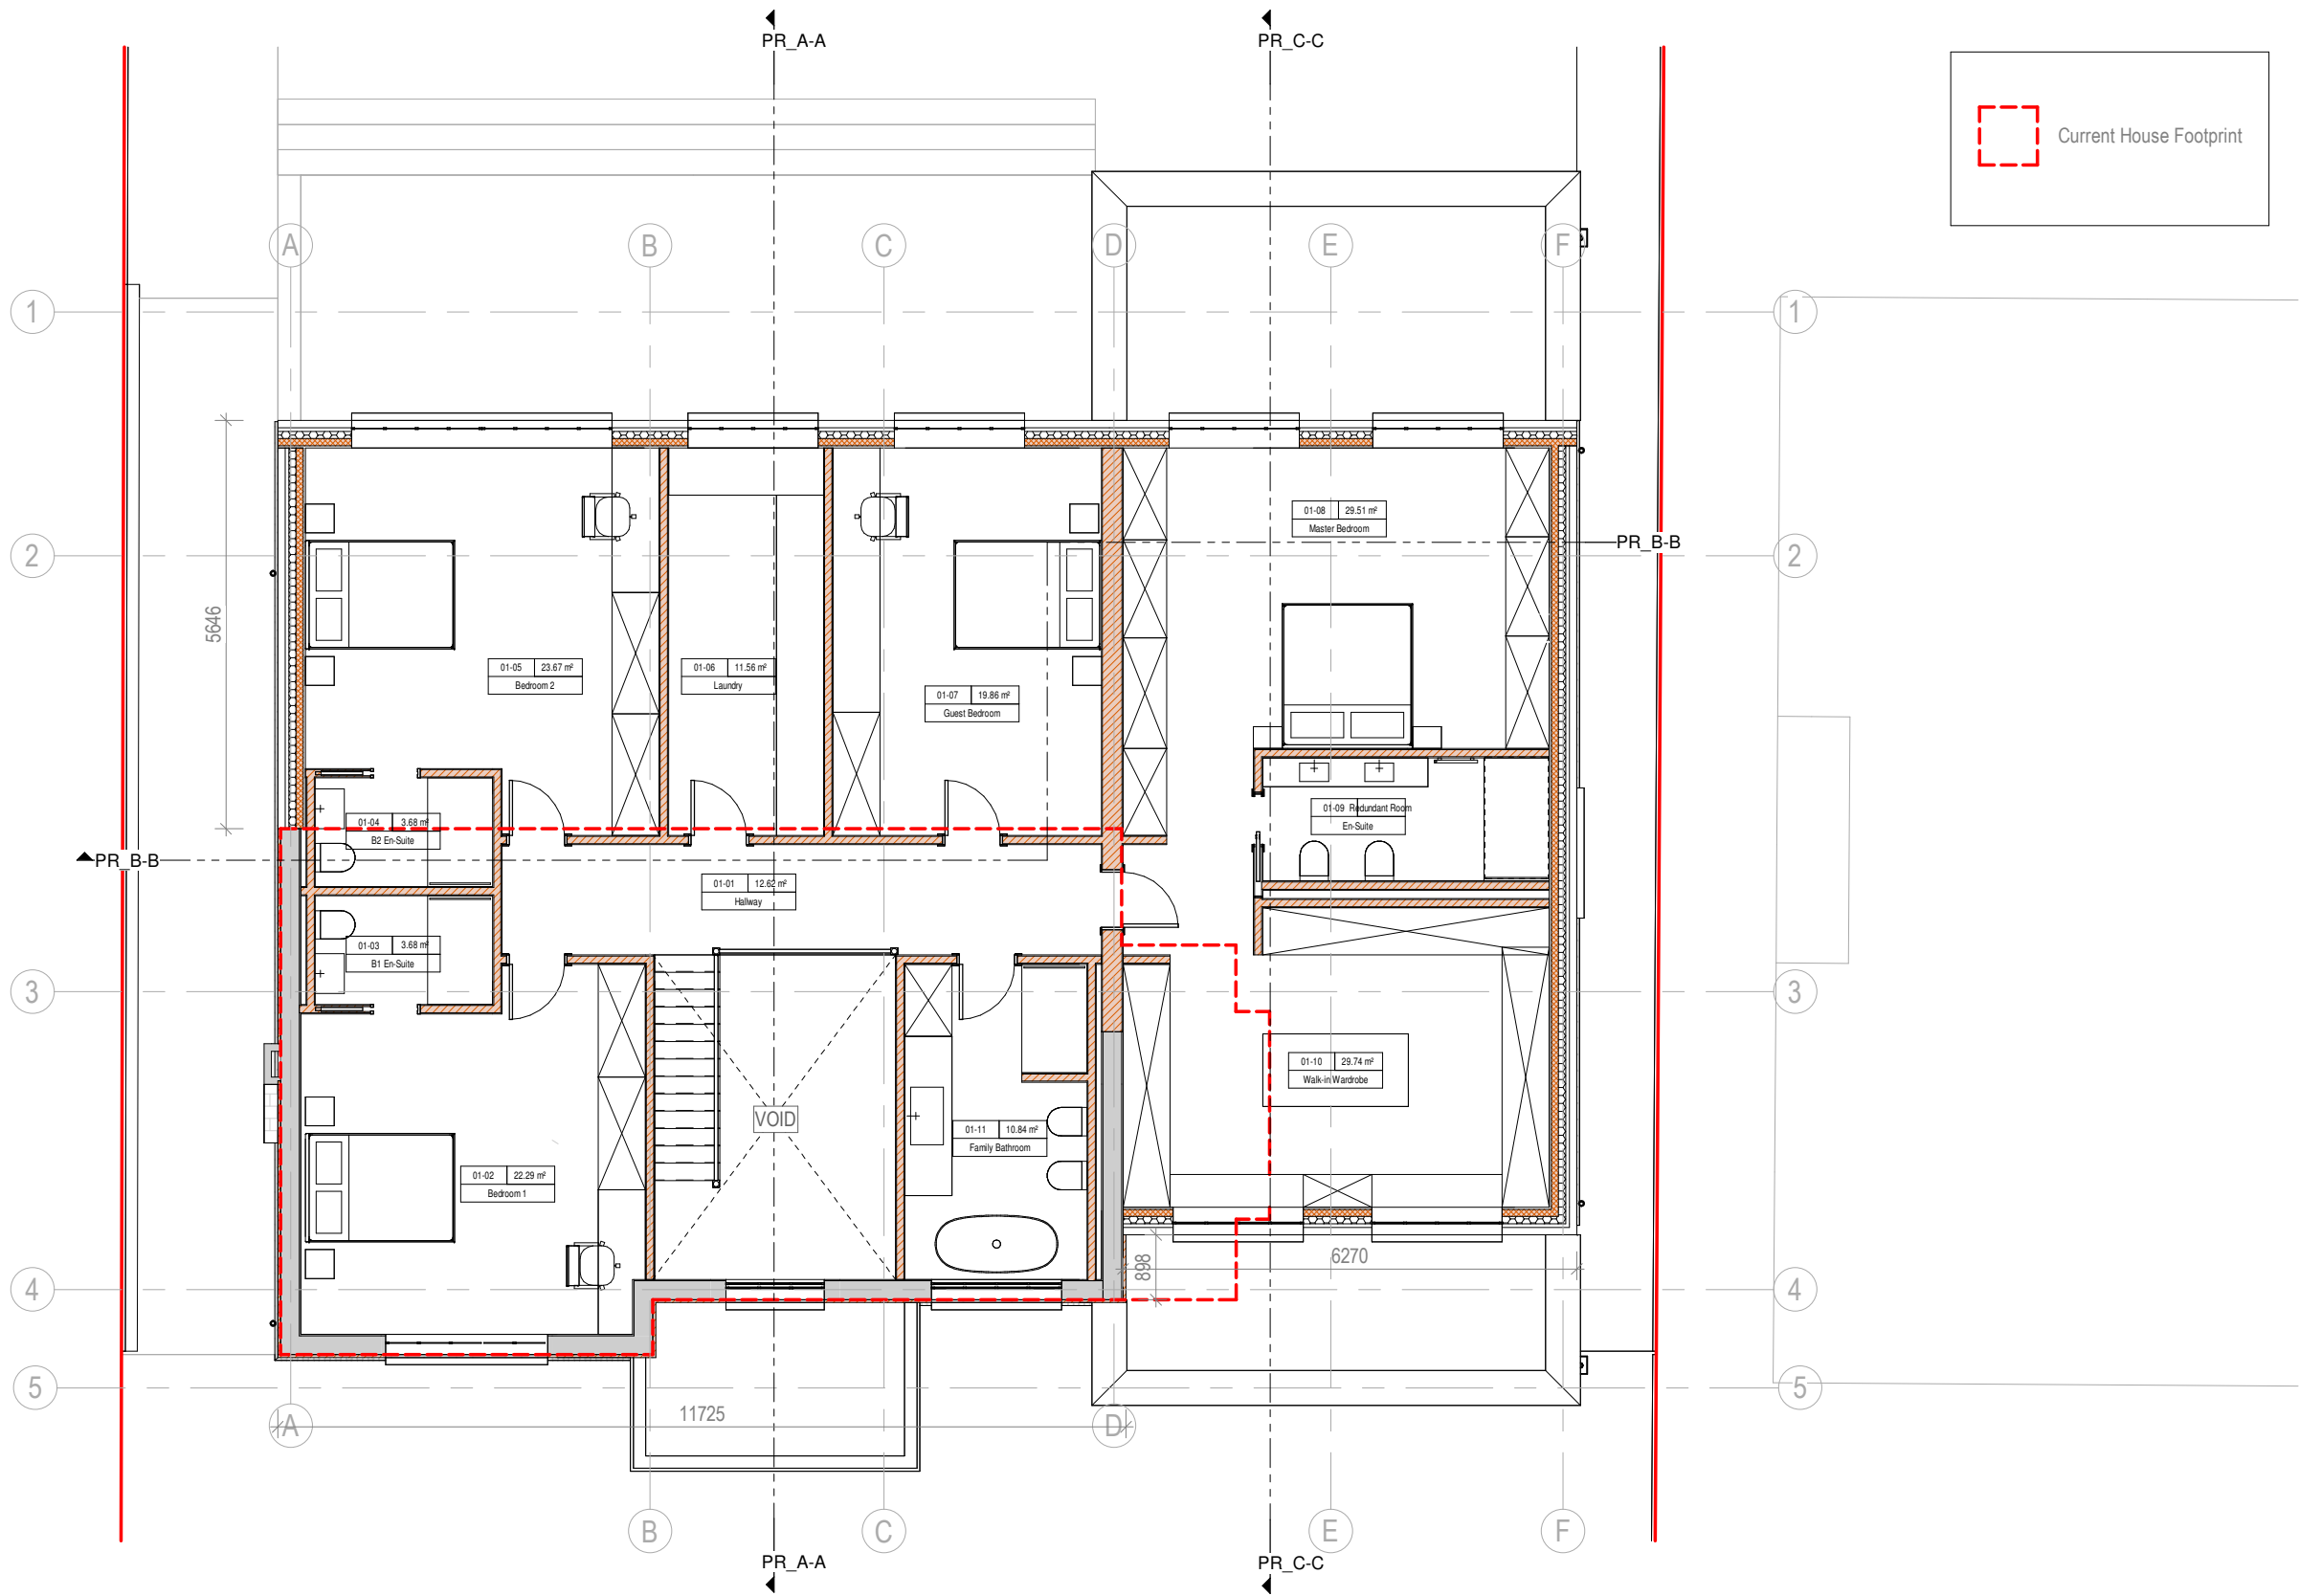


Current House Footprint

  


GENERAL NOTES
A. Do not scale from this drawing. All dimensions shown are in millimetres unless stated otherwise. All omissions and discrepancies to be reported to Arcade Design Ltd immediately.
B. These drawings are issued for planning purposes only.
C. Read these drawings with all related documents from Arcade Design Ltd and other consultants.
D. This work is copyright and shall not be reproduced or used for any other purpose without the written permission of Arcade Design Ltd.

Arcade +44 (0) 7459 695274 info@arcadelondongroup.co.uk www.arcadelondongroup.co.uk 167-169 Great Portland Street, W1W 5PF	DATE
	24/06/26
	REV
PROJECT NAME	SCALE & FORMAT
ALG42	1 : 100@A3
ADDRESS	STAGE
45 Dene Road Northwood HA6 2DD	PLANNING
TITLE	DRAWING NO
PR First Floor Plan	PL-04

PROJECT NAME	ALG42
ADDRESS	45 Dene Road Northwood HA6 2DD
TITLE	PR First Floor Plan

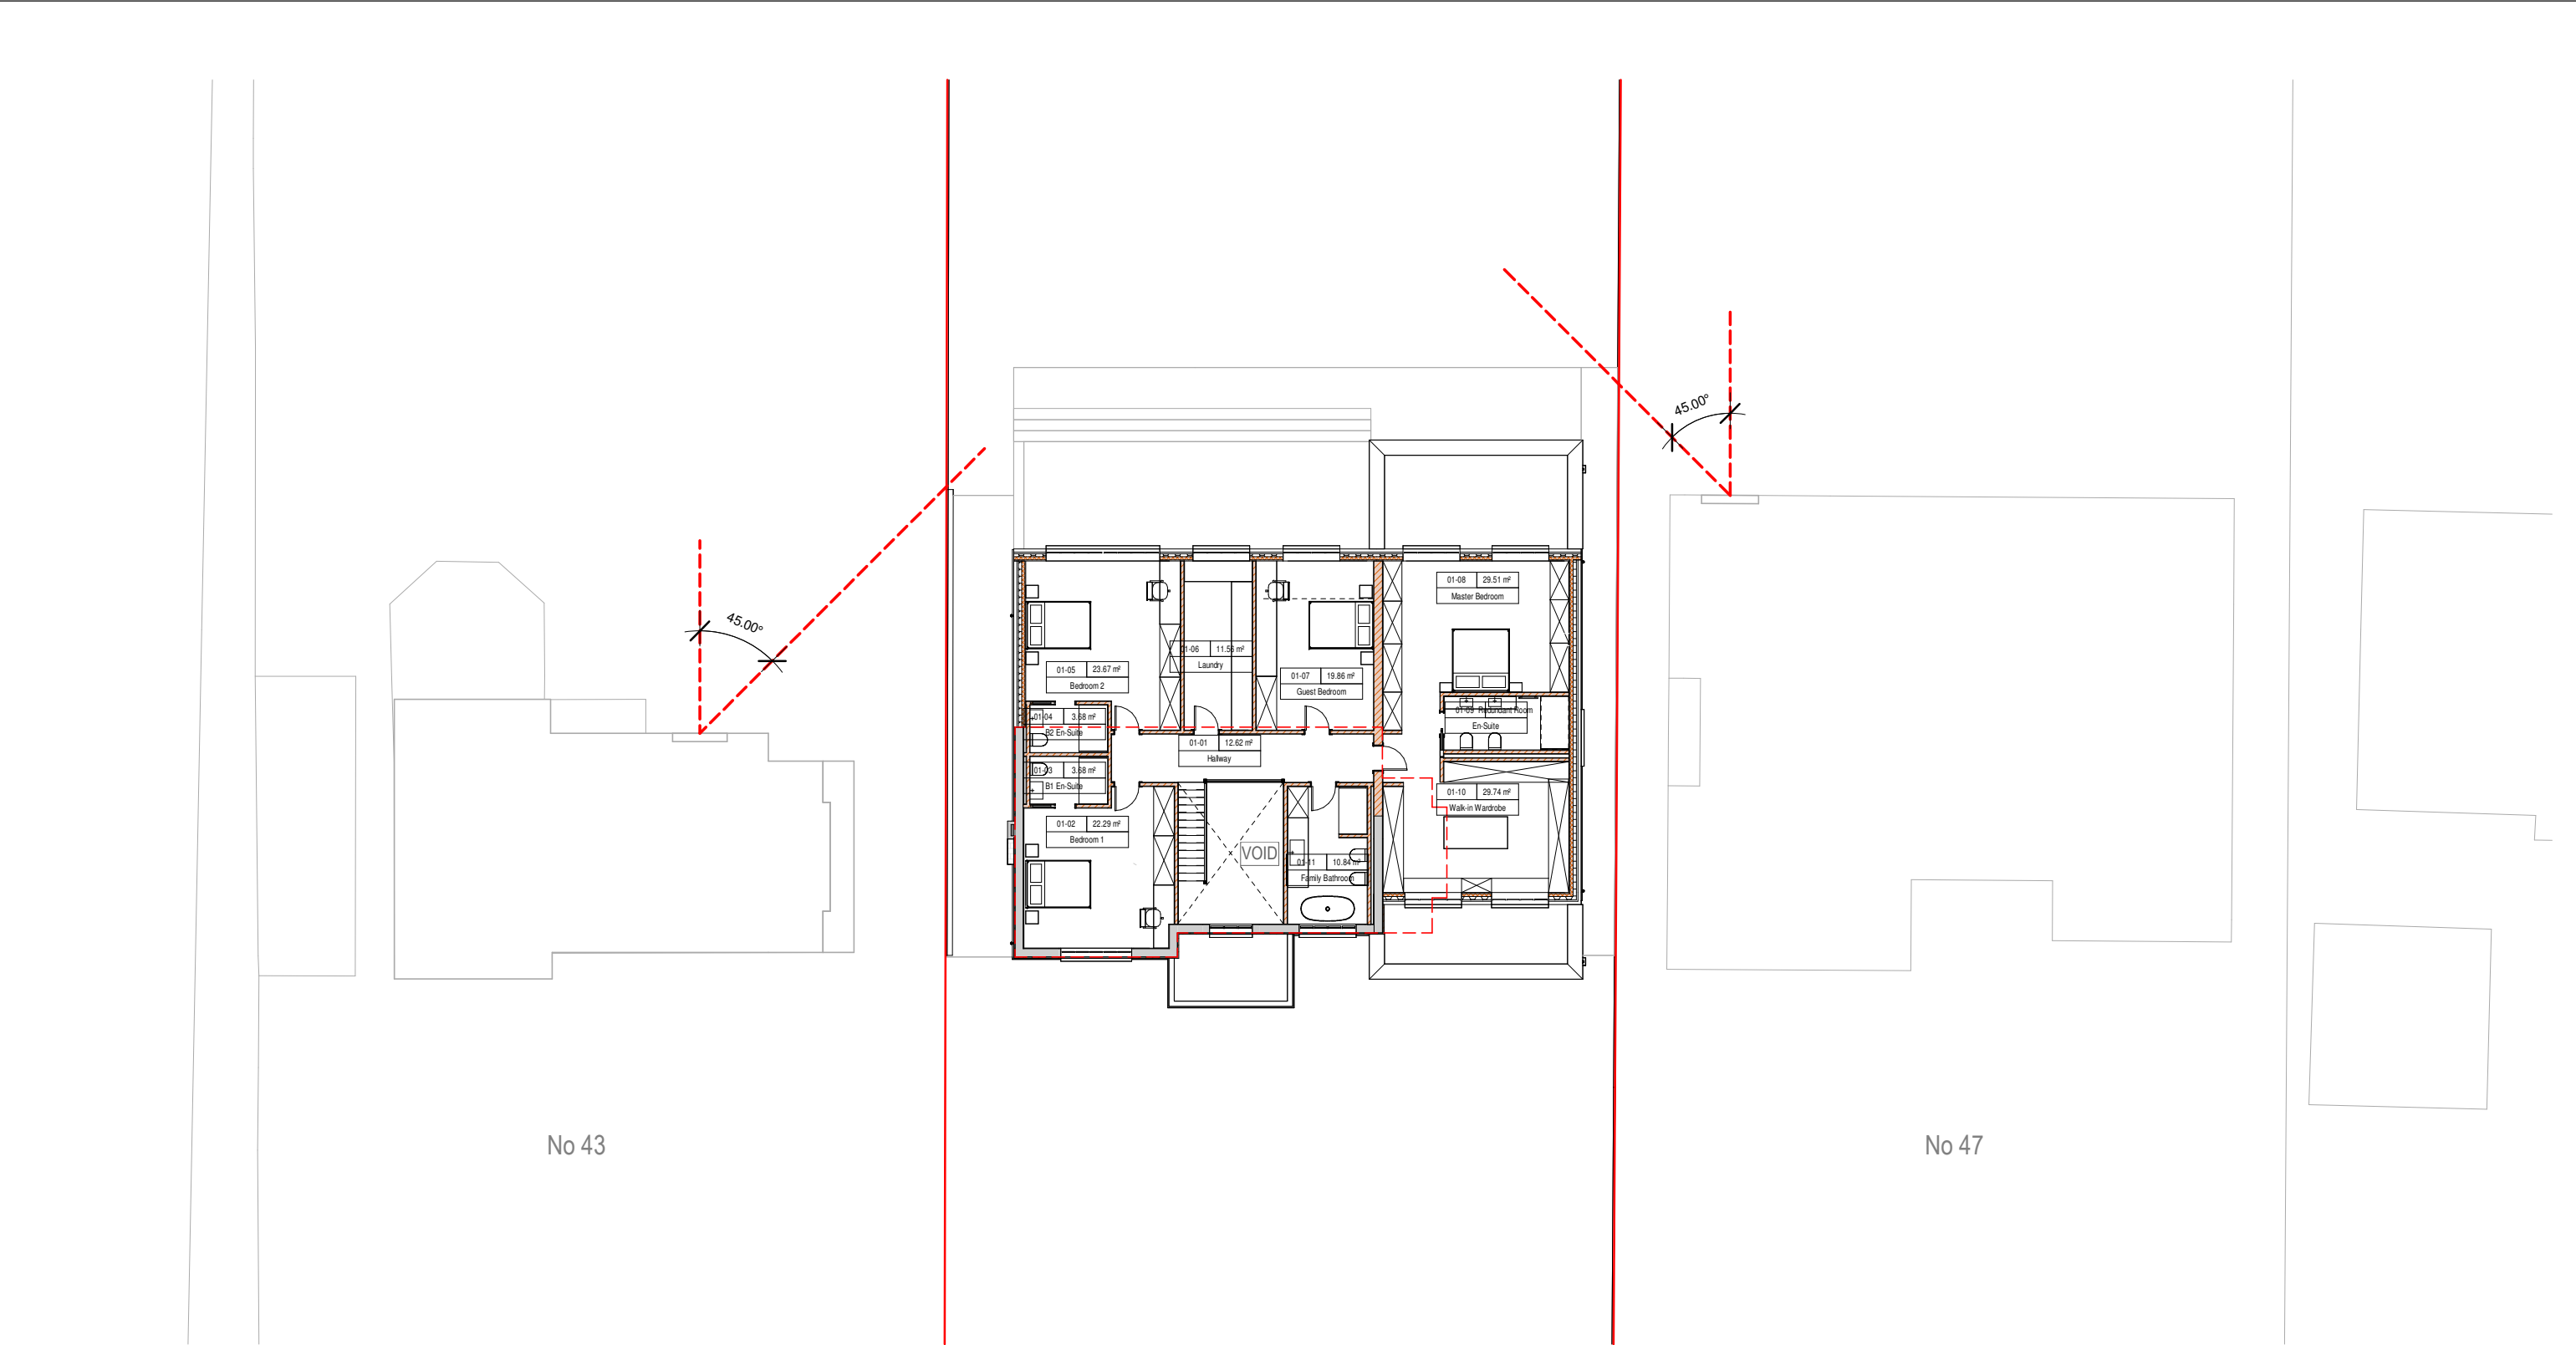

PR - LEVEL 01 Planning - 45 degree rule
Scale: 1 : 200

 

GENERAL NOTES




A. Do not scale from this drawing. All dimensions shown are in millimetres unless stated otherwise. All omissions and discrepancies to be reported to Arcade Design Ltd immediately.

B. These drawings are issued for planning purposes only.

C. Read these drawings with all related documents from Arcade Design Ltd and other consultants.

D. This work is copyright and shall not be reproduced or used for any other purpose without the written permission of Arcade Design Ltd.

Arcade +44 (0) 7459 695274 info@arcadelondongroup.co.uk www.arcadelondongroup.co.uk 167-169 Great Portland Street, W1W 5PF	DATE
	24/06/26
	REV
PROJECT NAME	SCALE & FORMAT
ALG42	1 : 200@A3
ADDRESS	STAGE
45 Dene Road Northwood HA6 2DD	PLANNING
TITLE	DRAWING NO
PR First Floor Plan - 45 degree rule	PL-04a

  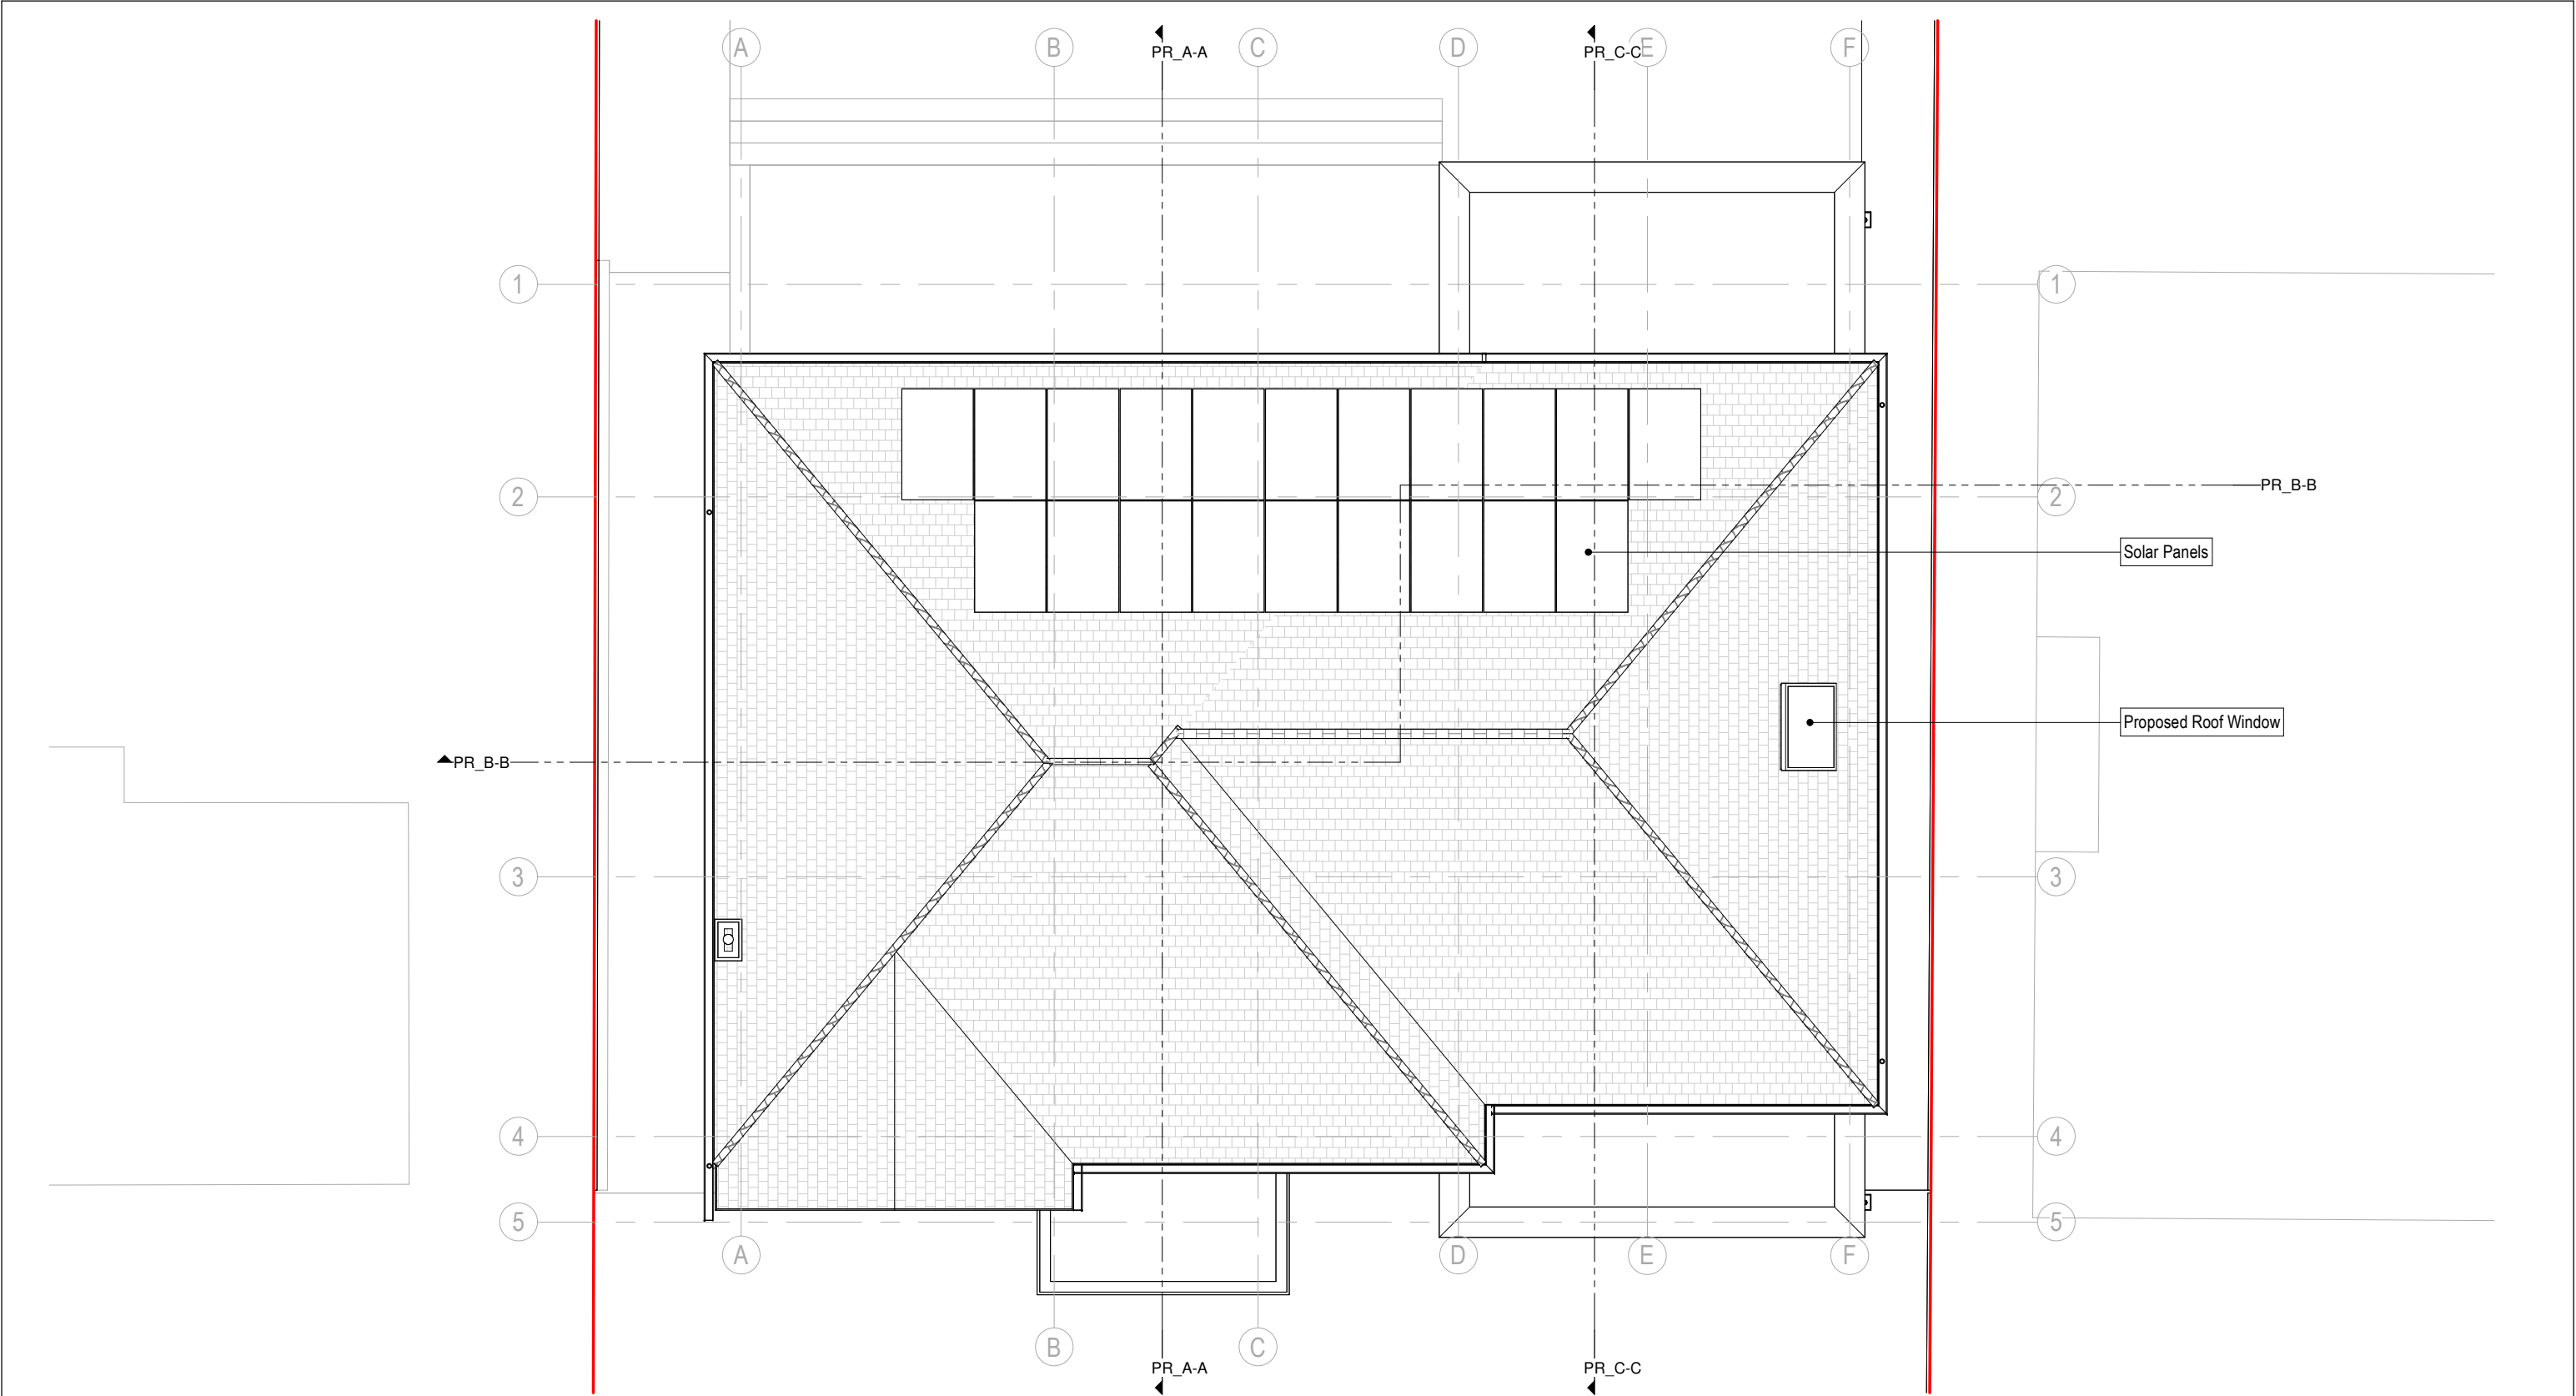

GENERAL NOTES


A. Do not scale from this drawing. All dimensions shown are in millimetres unless stated otherwise. All omissions and discrepancies to be reported to Arcade Design Ltd immediately.

B. These drawings are issued for planning purposes only.


C. Read these drawings with all related documents from Arcade Design Ltd and other consultants.

D. This work is copyright and shall not be reproduced or used for any other purpose without the written permission of Arcade Design Ltd.


Arcade +44 (0) 7459 695274 info@arcadelondongroup.co.uk www.arcadelondongroup.co.uk 167-169 Great Portland Street, W1W 5PF	DATE
	24/06/26
	REV
PROJECT NAME	SCALE & FORMAT
ALG42	1 : 100@A3
ADDRESS	STAGE
45 Dene Road Northwood HA6 2DD	PLANNING
TITLE	DRAWING NO
PR Roof Plan	PL-05

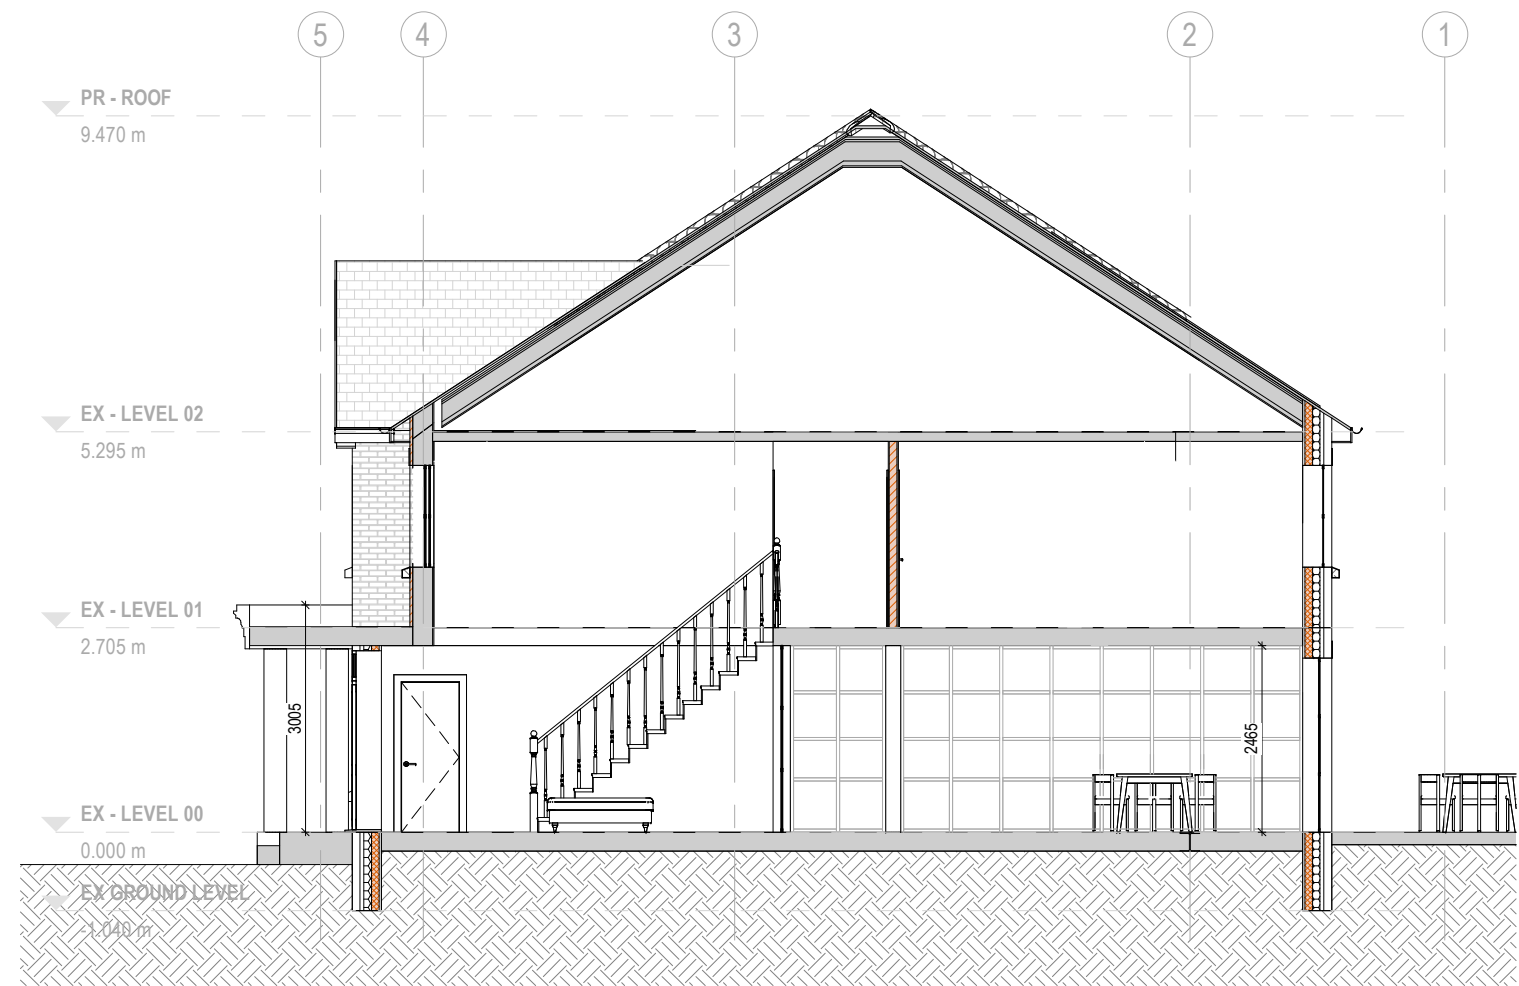

PR A-A
Scale: 1 : 100

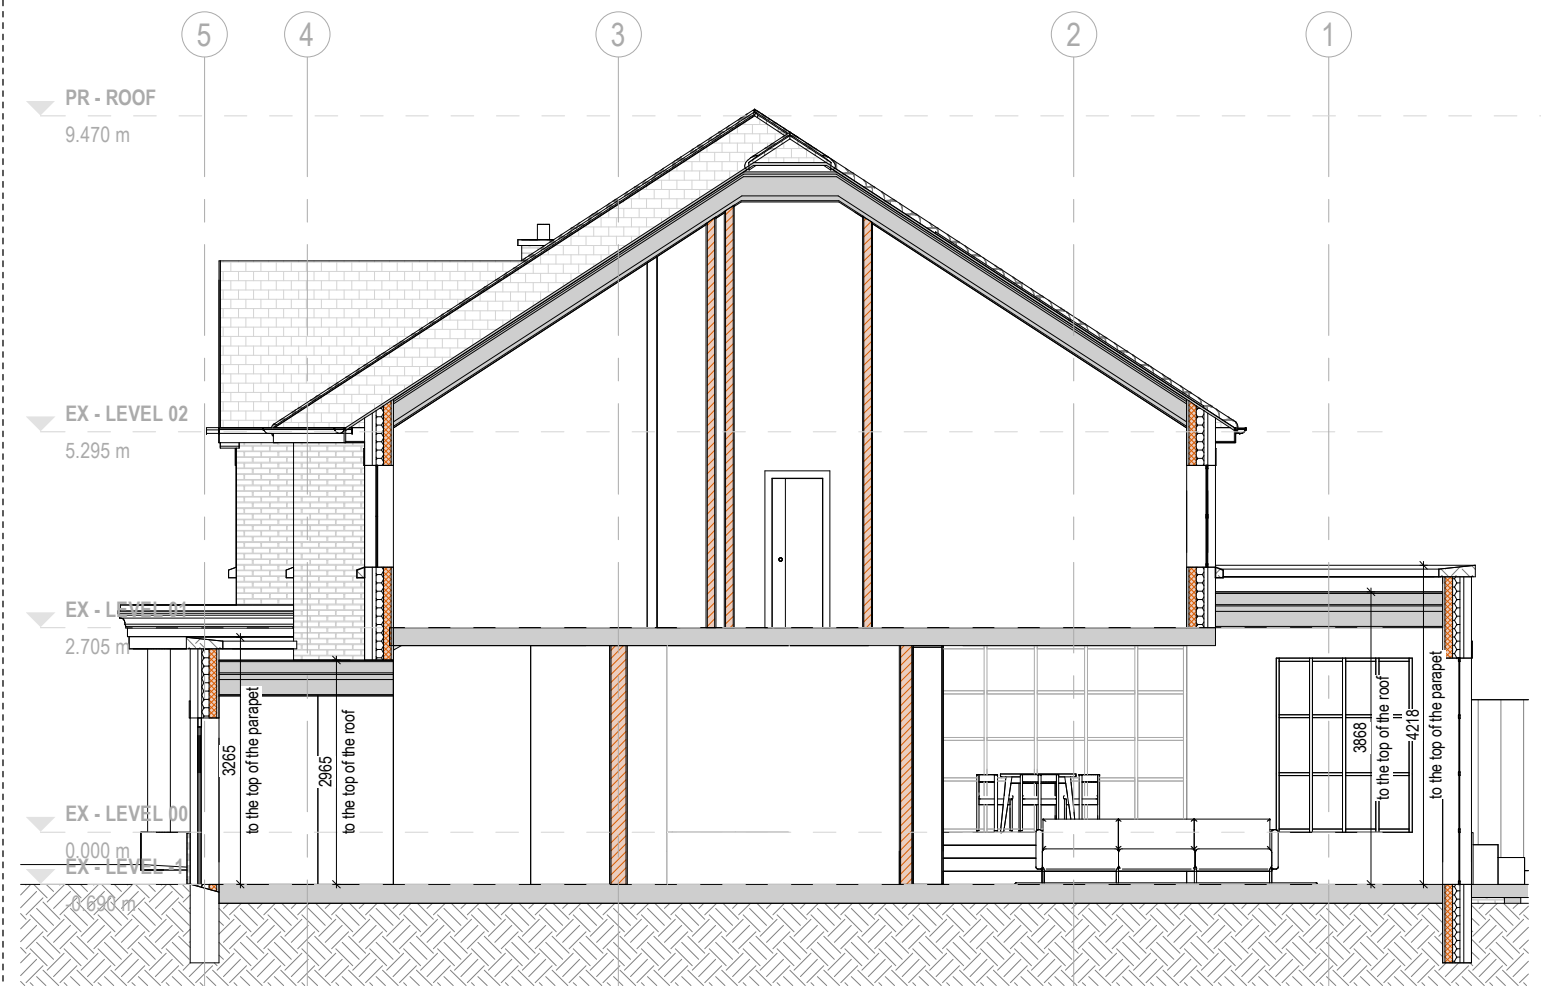

PR C-C
Scale: 1 : 100

 

GENERAL NOTES


A. Do not scale from this drawing. All dimensions shown are in millimetres unless stated otherwise. All omissions and discrepancies to be reported to Arcade Design Ltd immediately.

B. These drawings are issued for planning purposes only.

C. Read these drawings with all related documents from Arcade Design Ltd and other consultants.

D. This work is copyright and shall not be reproduced or used for any other purpose without the written permission of Arcade Design Ltd.

Arcade +44 (0) 7459 695274 info@arcadelondongroup.co.uk www.arcadelondongroup.co.uk 167-169 Great Portland Street, W1W 5PF	DATE
	24/06/26
	REV
PROJECT NAME	SCALE & FORMAT
ALG42	1 : 100@A3
ADDRESS	STAGE
45 Dene Road Northwood HA6 2DD	PLANNING
TITLE	DRAWING NO
PR Sections	PL-07

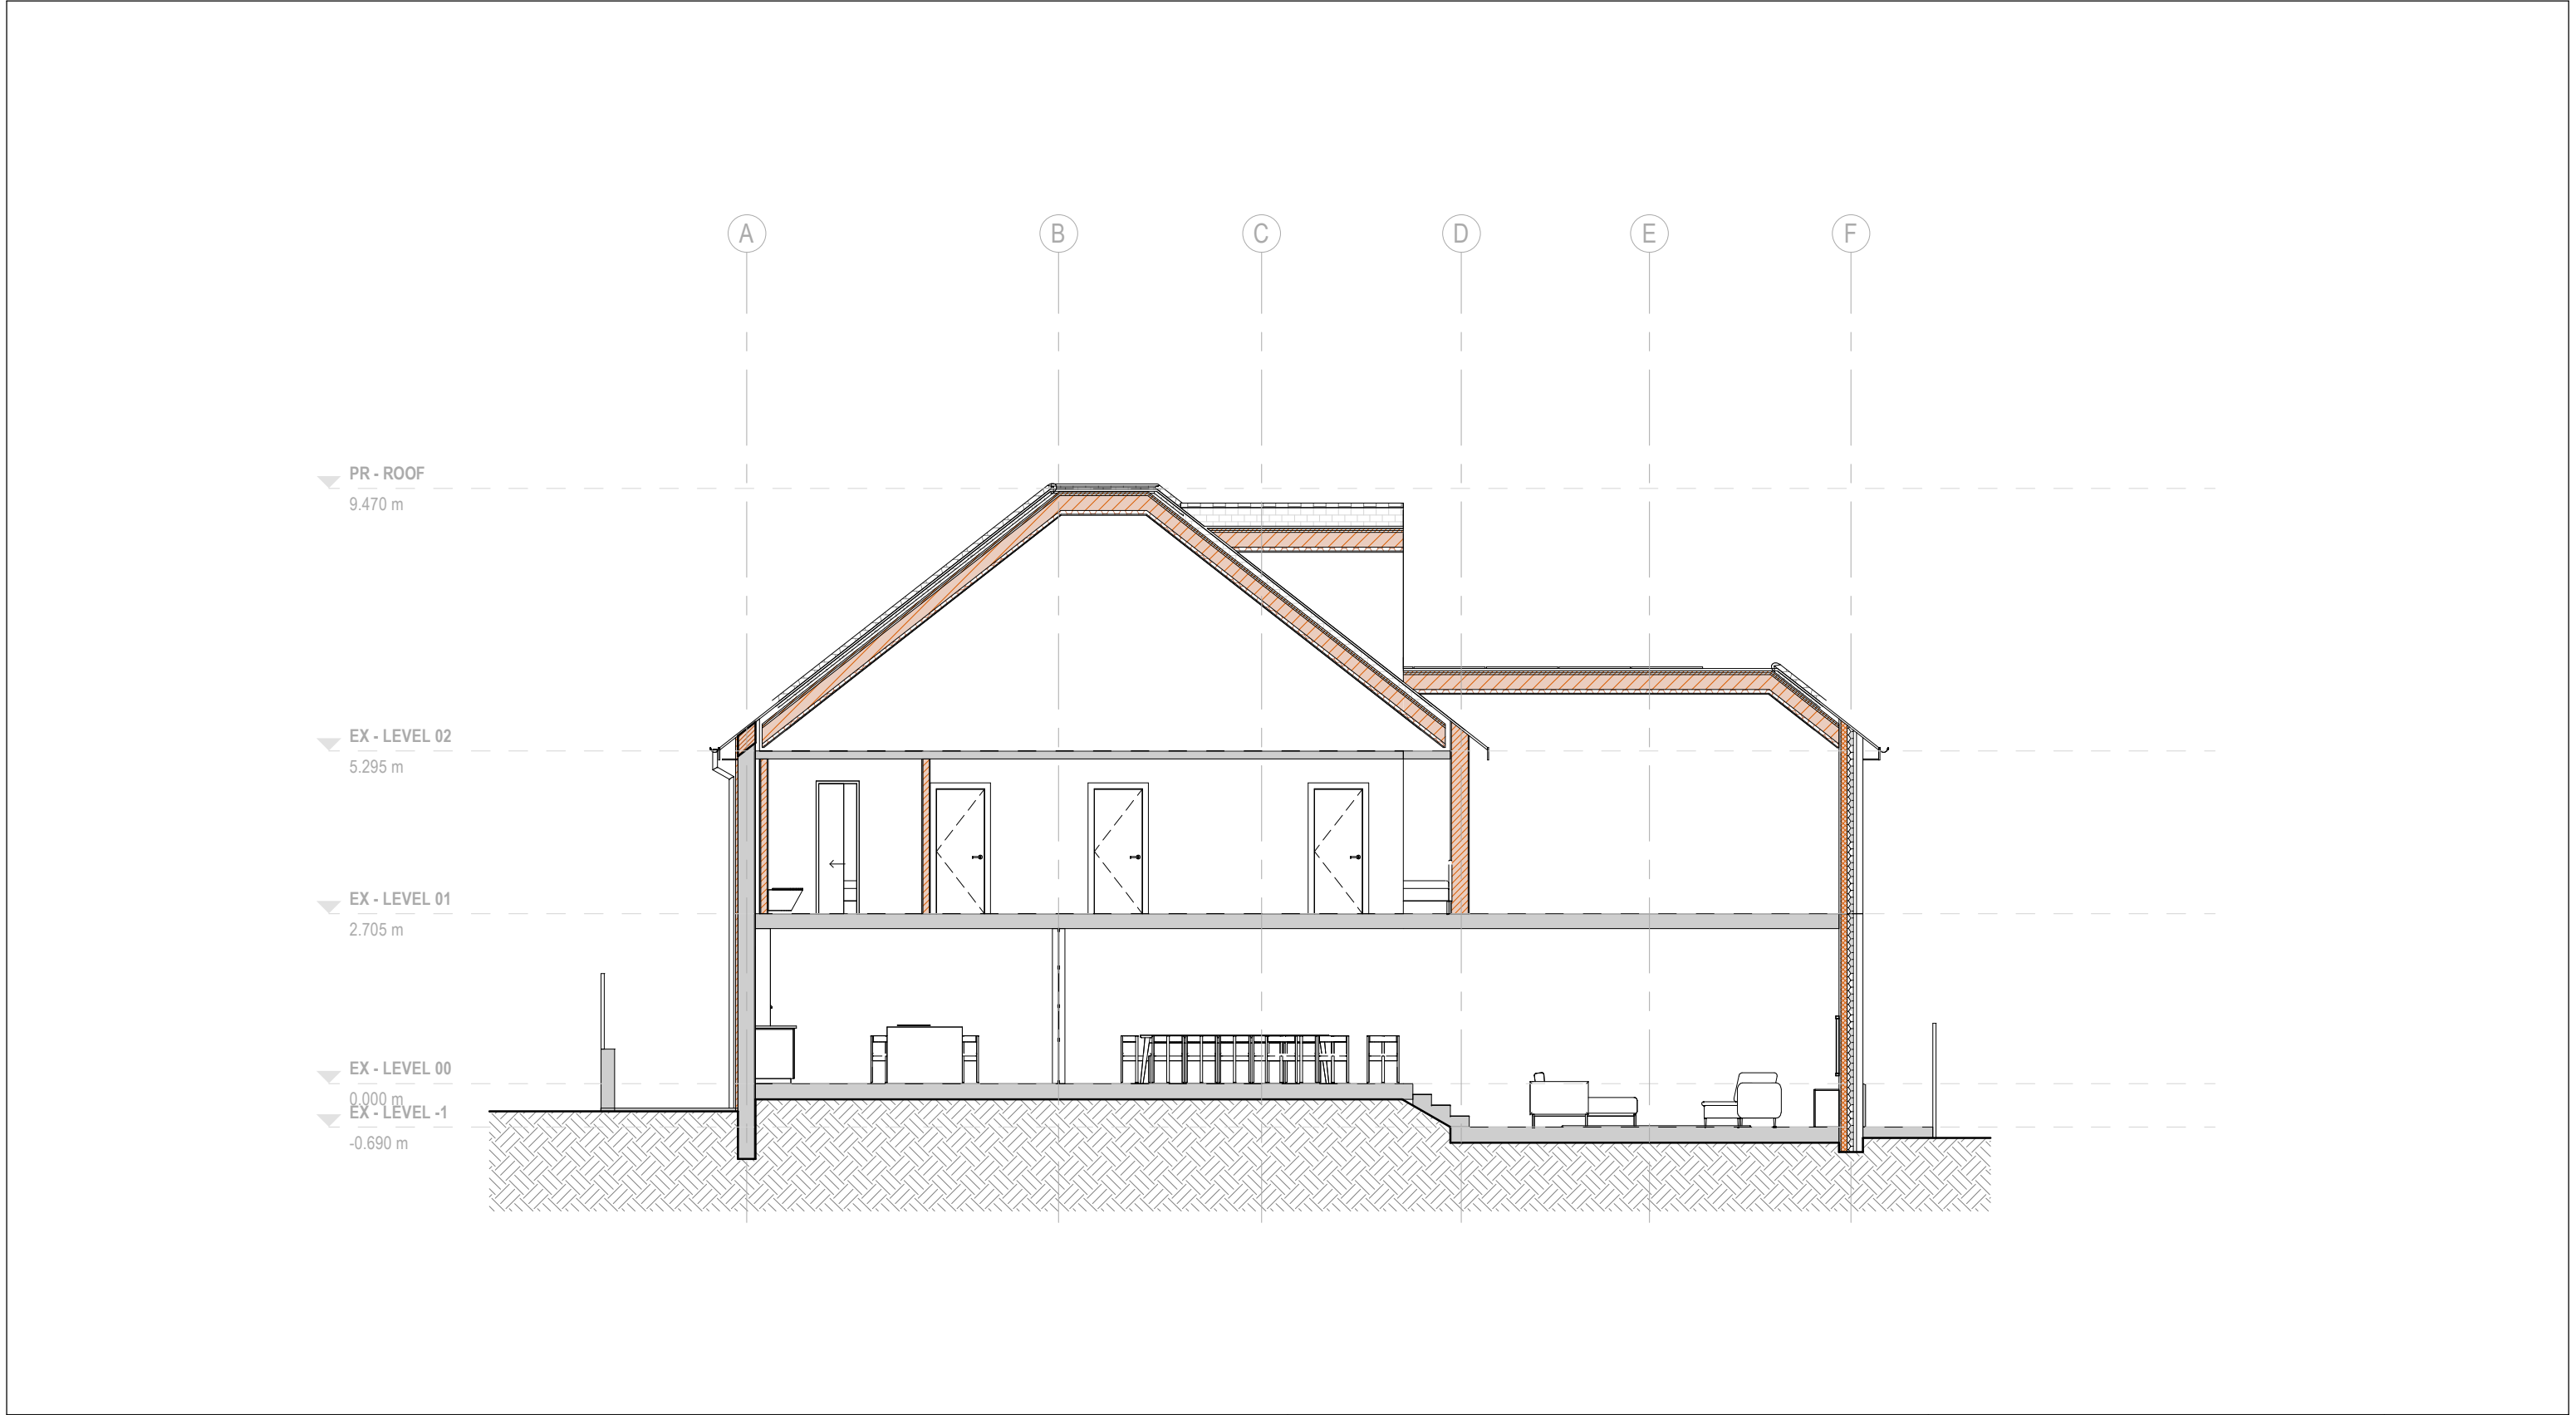

GENERAL NOTES

A. Do not scale from this drawing. All dimensions shown are in millimetres unless stated otherwise. All omissions and discrepancies to be reported to Arcade Design Ltd immediately.

B. These drawings are issued for planning purposes only.


C. Read these drawings with all related documents from Arcade Design Ltd and other consultants.

D. This work is copyright and shall not be reproduced or used for any other purpose without the written permission of Arcade Design Ltd.

Arcade +44 (0) 7459 695274 info@arcadelondongroup.co.uk www.arcadelondongroup.co.uk 167-169 Great Portland Street, W1W 5PF	DATE
	24/06/26
	REV
PROJECT NAME	SCALE & FORMAT
ALG42	1 : 100@A3
ADDRESS	STAGE
45 Dene Road Northwood HA6 2DD	PLANNING
TITLE	DRAWING NO
PR Sections	PL-07A



PR - Front Elevation
Scale: 1 : 100

 

GENERAL NOTES

A. Do not scale from this drawing. All dimensions shown are in millimetres unless stated otherwise. All omissions and discrepancies to be reported to Arcade Design Ltd immediately.

B. These drawings are issued for planning purposes only.

C. Read these drawings with all related documents from Arcade Design Ltd and other consultants.

D. This work is copyright and shall not be reproduced or used for any other purpose without the written permission of Arcade Design Ltd.

Arcade +44 (0) 7459 695274 info@arcadelondongroup.co.uk www.arcadelondongroup.co.uk 167-169 Great Portland Street, W1W 5PF	DATE
	24/06/26
	REV
PROJECT NAME	SCALE & FORMAT
ALG42	1 : 100@A3
ADDRESS	STAGE
45 Dene Road Northwood HA6 2DD	PLANNING
TITLE	DRAWING NO
PR Front Elevation	PL-09



PR - Rear Elevation
Scale: 1 : 100



GENERAL NOTES


A. Do not scale from this drawing. All dimensions shown are in millimetres unless stated otherwise. All omissions and discrepancies to be reported to Arcade Design Ltd immediately.

B. These drawings are issued for planning purposes only.


C. Read these drawings with all related documents from Arcade Design Ltd and other consultants.

D. This work is copyright and shall not be reproduced or used for any other purpose without the written permission of Arcade Design Ltd.

Arcade +44 (0) 7459 695274 info@arcadelondongroup.co.uk www.arcadelondongroup.co.uk 167-169 Great Portland Street, W1W 5PF	DATE
	24/06/26
	REV
PROJECT NAME	SCALE & FORMAT
ALG42	1 : 100@A3
ADDRESS	STAGE
45 Dene Road Northwood HA6 2DD	PLANNING
TITLE	DRAWING NO
PR Rear Elevation	PL-10

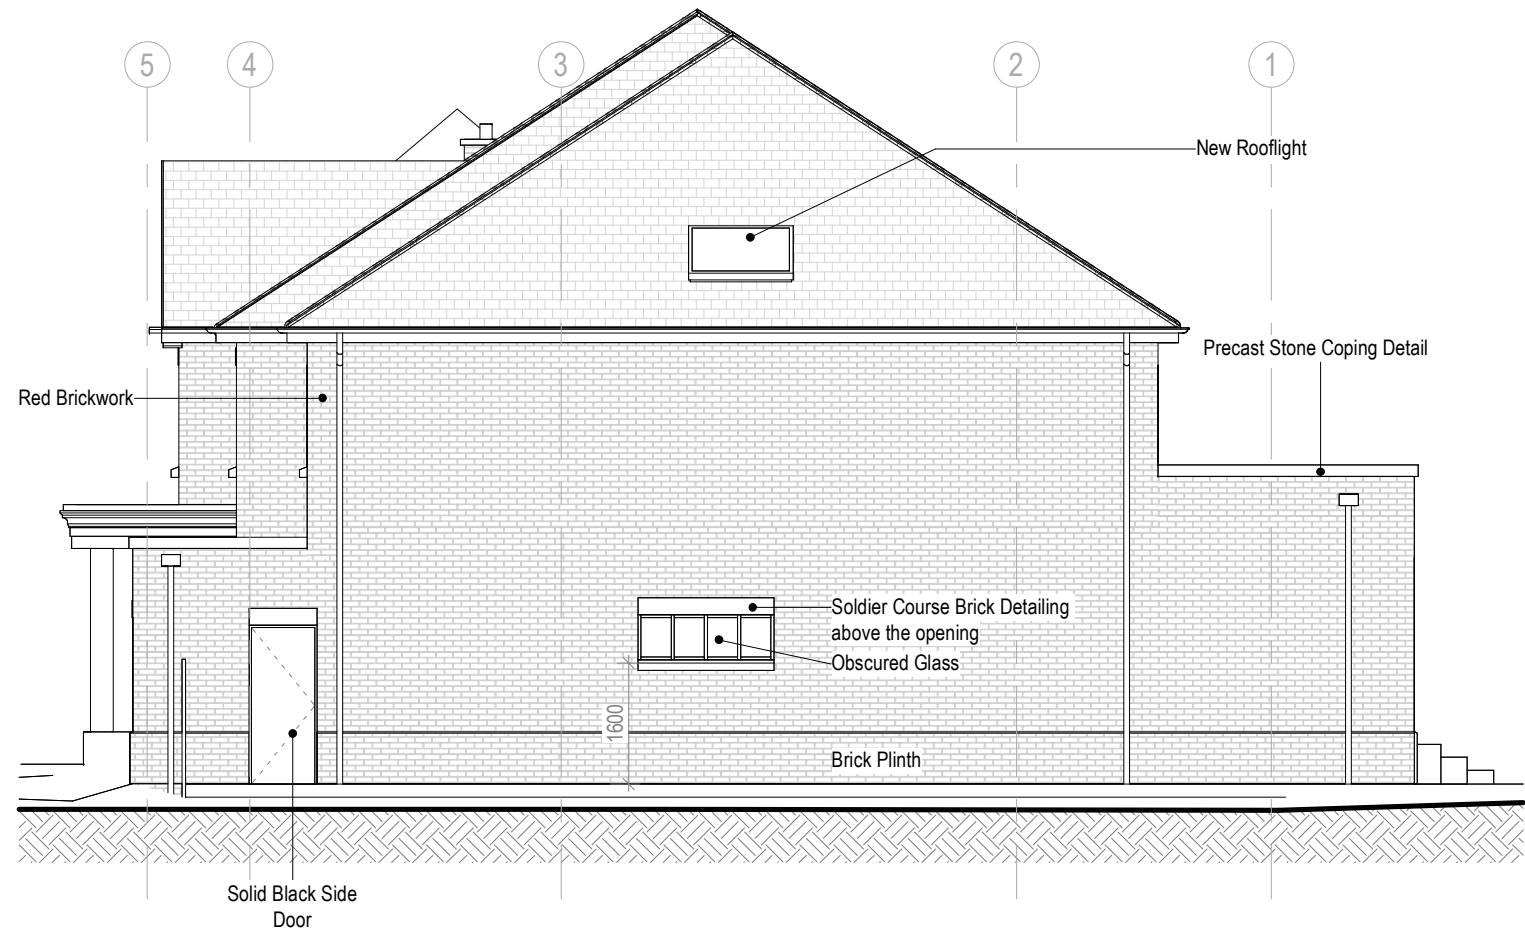


PR - Side Elevation (Right)
Scale: 1 : 100

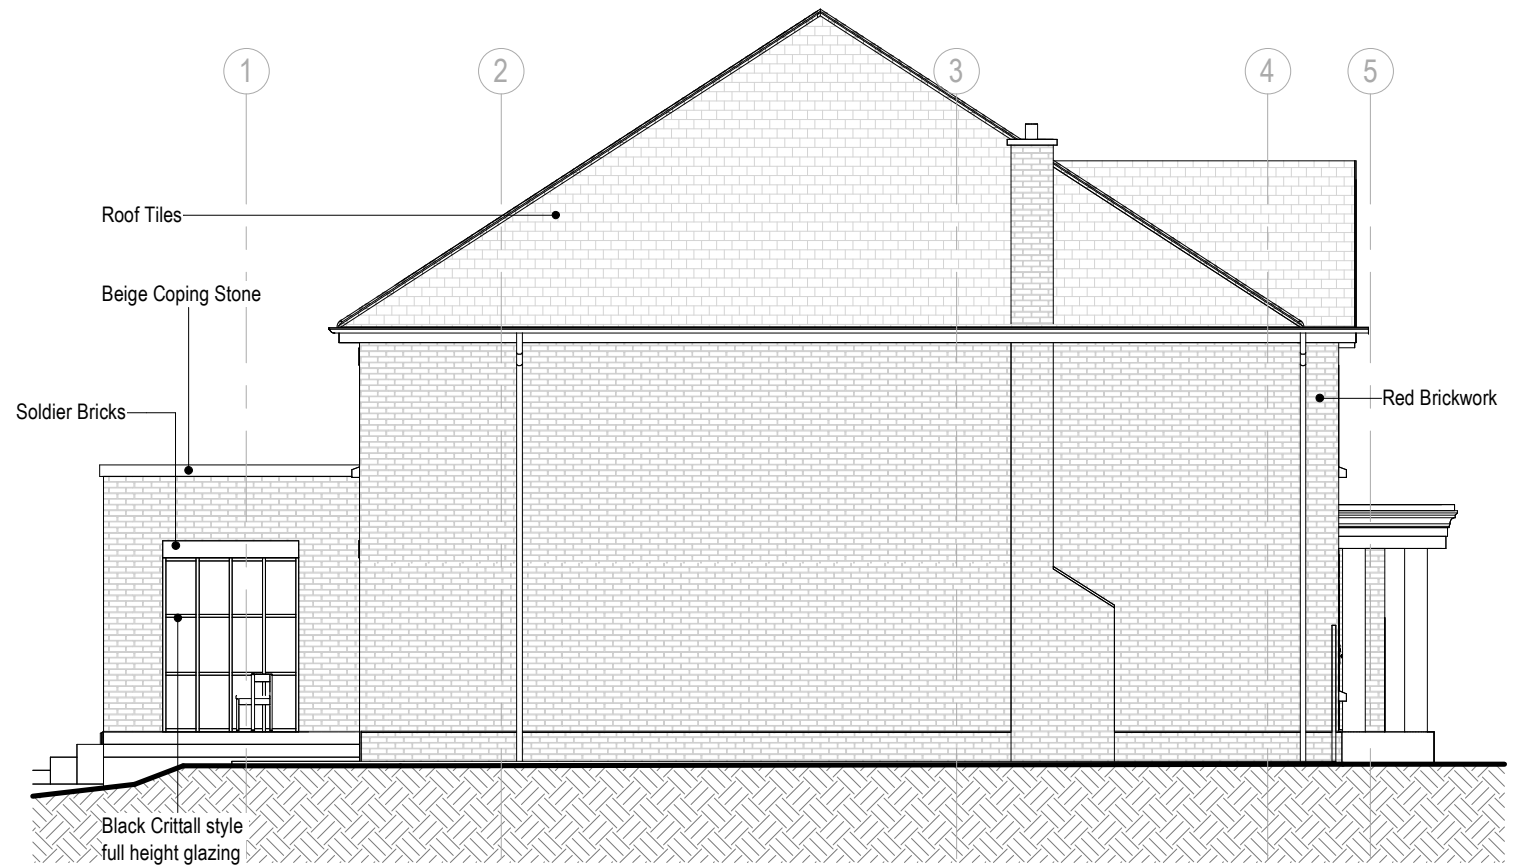

PR - Side Elevation (Left)
Scale: 1 : 100

	Arcade		DATE
			24/06/26
GENERAL NOTES A. Do not scale from this drawing. All dimensions shown are in millimetres unless stated otherwise. All omissions and discrepancies to be reported to Arcade Design Ltd immediately. B. These drawings are issued for planning purposes only. C. Read these drawings with all related documents from Arcade Design Ltd and other consultants. D. This work is copyright and shall not be reproduced or used for any other purpose without the written permission of Arcade Design Ltd.	+44 (0) 7459 695274 info@arcadelondongroup.co.uk www.arcadelondongroup.co.uk		167-169 Great Portland Street, W1W 5PF
	PROJECT NAME		SCALE & FORMAT
	ALG42		1 : 100@A3
	ADDRESS		STAGE
	45 Dene Road Northwood HA6 2DD		PLANNING
	TITLE		DRAWING NO
	PR Side Elevations		PL-11

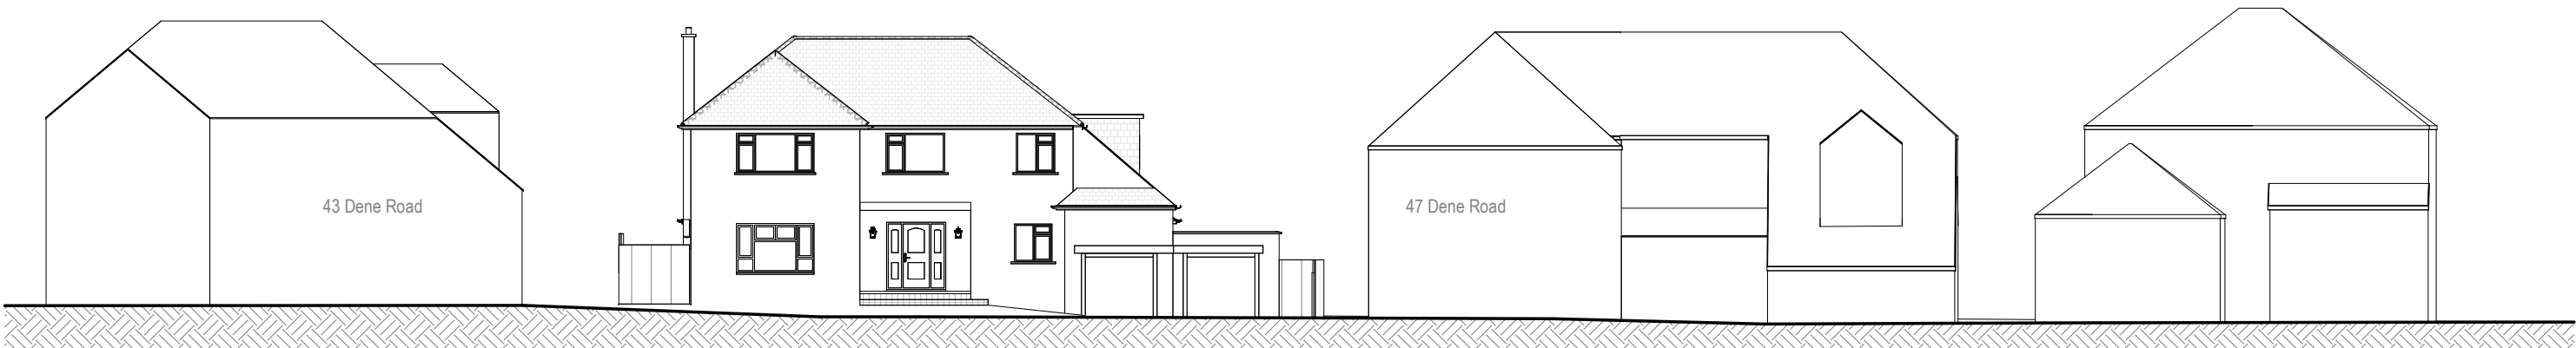

EX - Front Elevation - Street View
Scale: 1 : 200



PR - Front Elevation - Street View
Scale: 1 : 200

		Arcade +44 (0) 7459 695274 info@arcadelondongroup.co.uk www.arcadelondongroup.co.uk 167-169 Great Portland Street, W1W 5PF	DATE
			24/06/26
			REV
		PROJECT NAME	SCALE & FORMAT
		ALG42	1 : 200@A3
		ADDRESS	STAGE
		45 Dene Road Northwood HA6 2DD	PLANNING
GENERAL NOTES A. Do not scale from this drawing. All dimensions shown are in millimetres unless stated otherwise. All omissions and discrepancies to be reported to Arcade Design Ltd immediately. B. These drawings are issued for planning purposes only. C. Read these drawings with all related documents from Arcade Design Ltd and other consultants. D. This work is copyright and shall not be reproduced or used for any other purpose without the written permission of Arcade Design Ltd.		TITLE	DRAWING NO
		EX and PR Front Elevation Street View	PL-12



PR - Rear Elevation - Planning - 45 degree rule
Scale: 1 : 200



GENERAL NOTES

A. Do not scale from this drawing. All dimensions shown are in millimetres unless stated otherwise. All omissions and discrepancies to be reported to Arcade Design Ltd immediately.

B. These drawings are issued for planning purposes only.

C. Read these drawings with all related documents from Arcade Design Ltd and other consultants.

D. This work is copyright and shall not be reproduced or used for any other purpose without the written permission of Arcade Design Ltd.

Arcade +44 (0) 7459 695274 info@arcadelondongroup.co.uk www.arcadelondongroup.co.uk 167-169 Great Portland Street, W1W 5PF	DATE
	24/06/26
	REV
PROJECT NAME	SCALE & FORMAT
ALG42	1 : 200@A3
ADDRESS	STAGE
45 Dene Road Northwood HA6 2DD	PLANNING
TITLE	DRAWING NO
PR Rear Elevation - 45 degree rule	PL-12a