

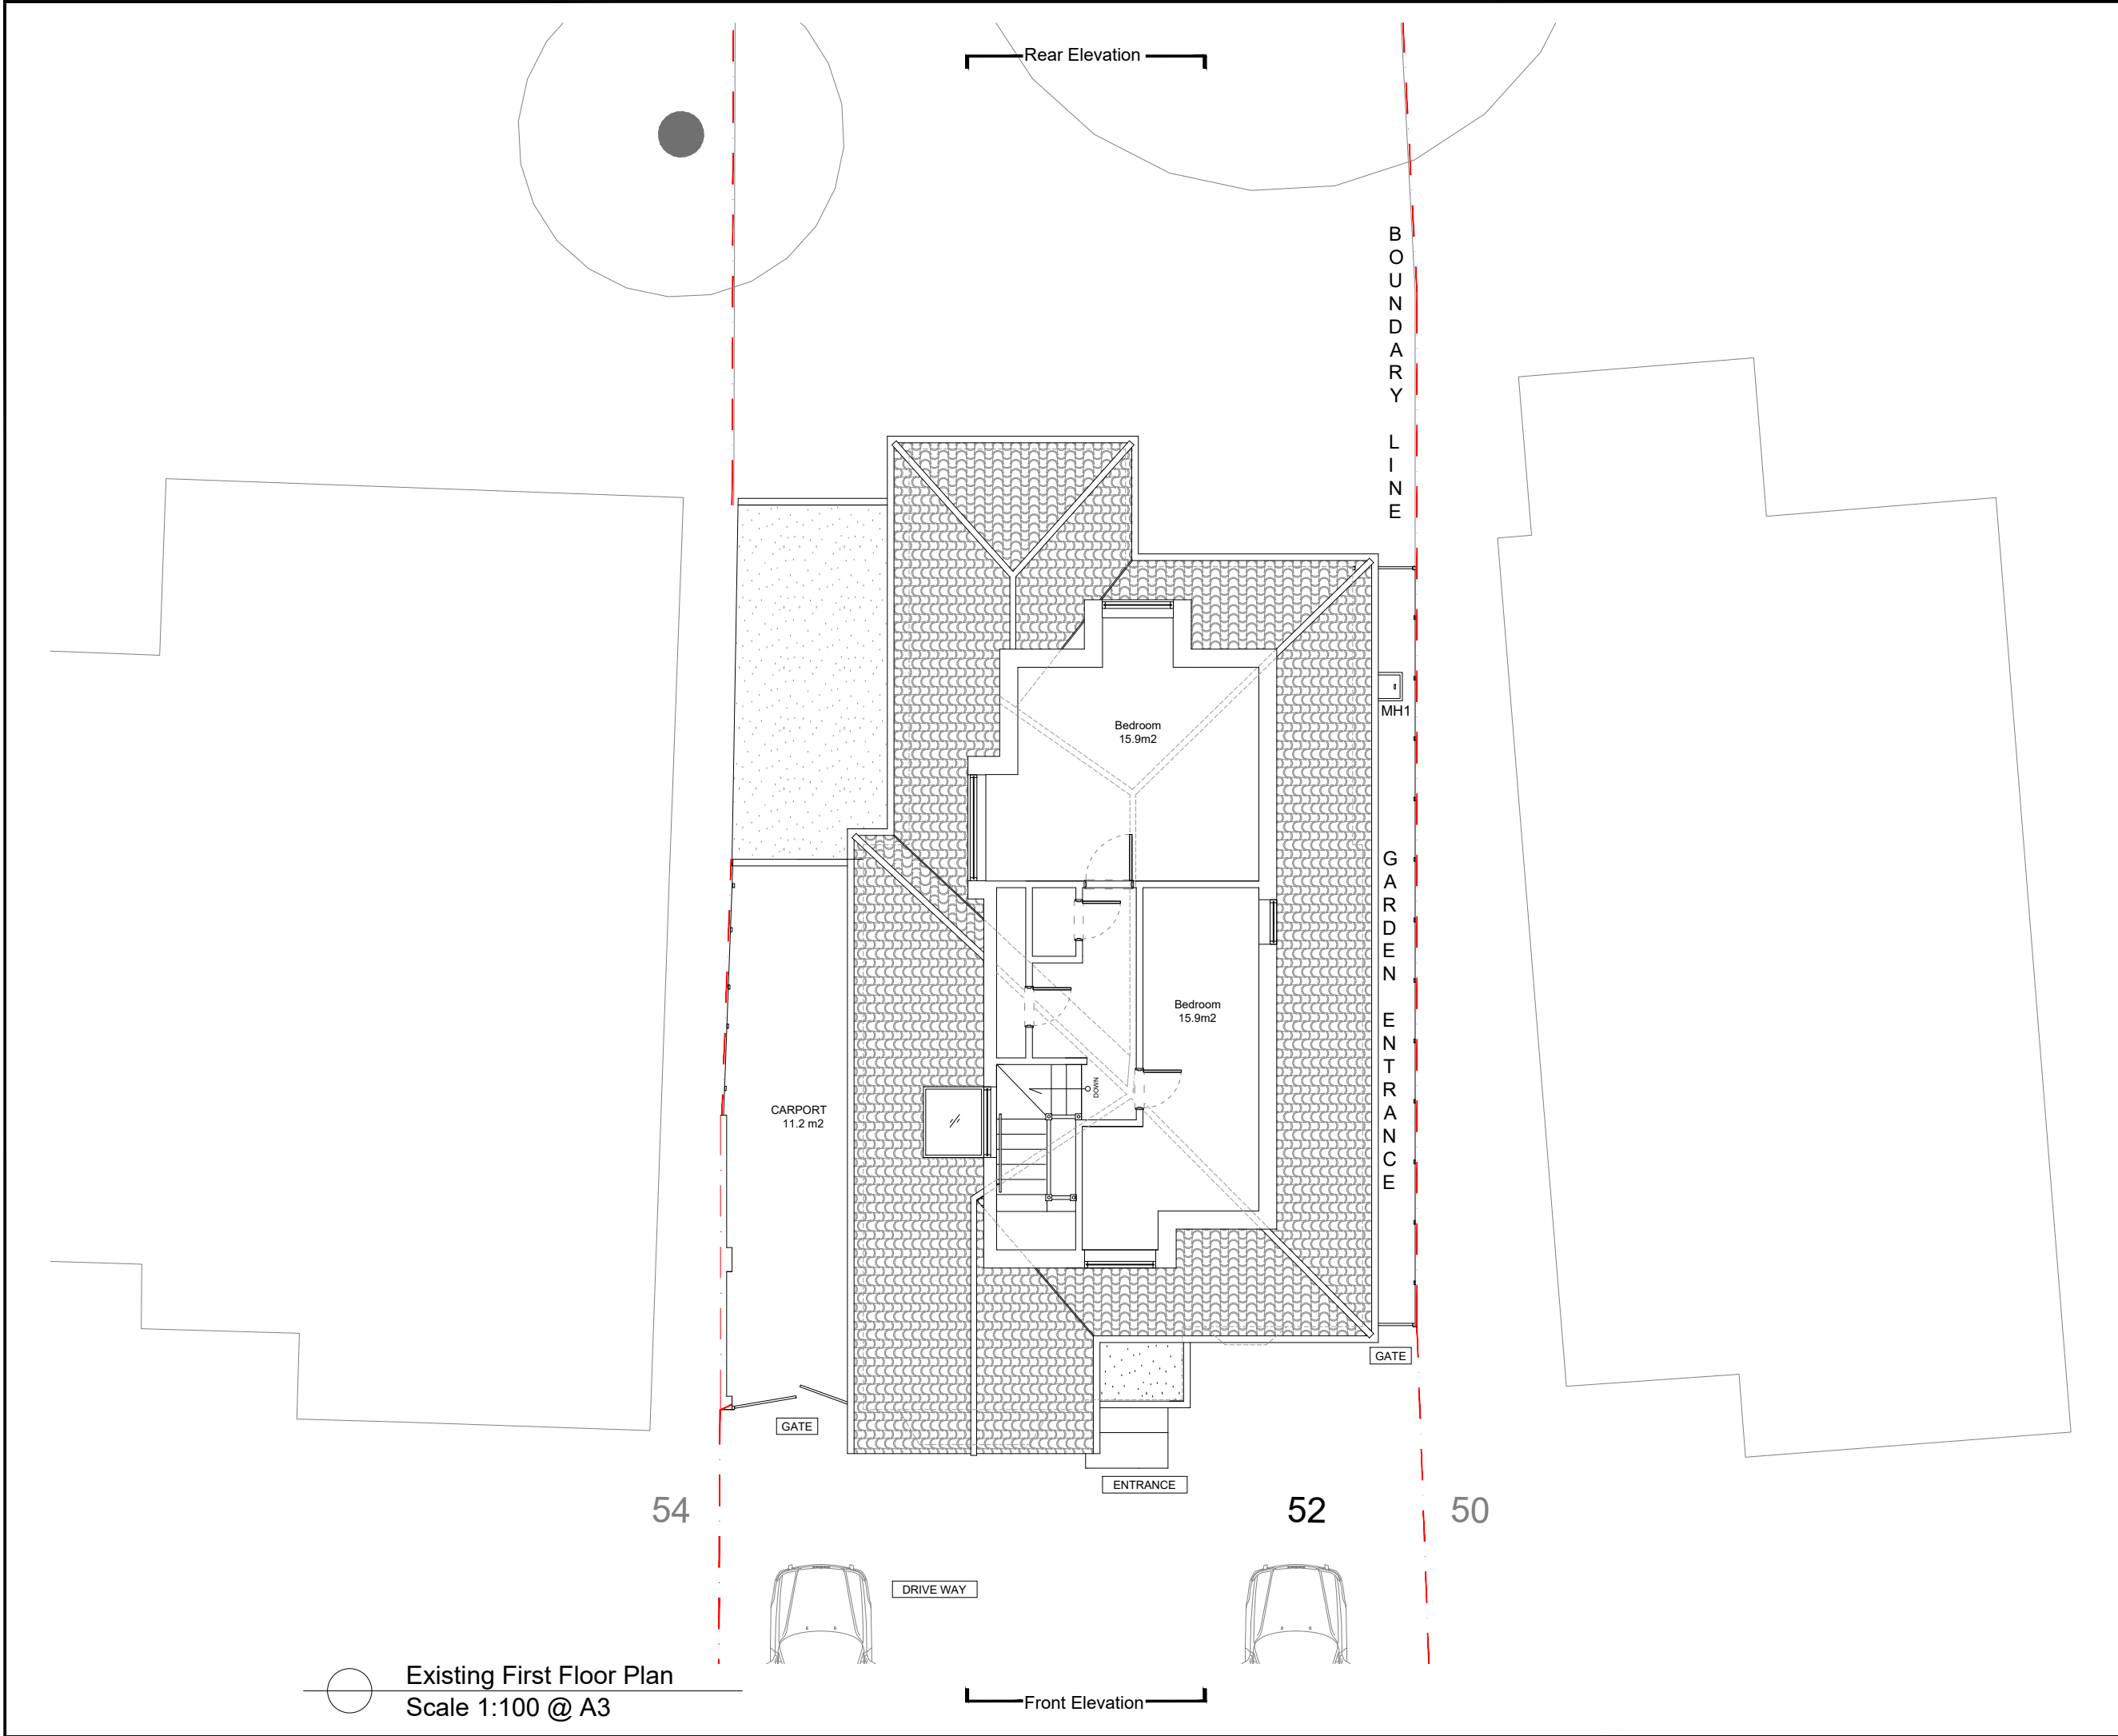


 

KEY LEGEND:

Boundary Line

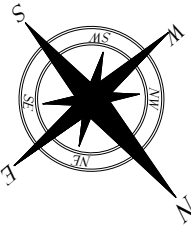

Rev	Description	Date
A	Planning Issue	29/04/2024



DRAWING TITLE

Existing First Floor Plan

CLIENT

52 Hillside Road
HA6 1QB

DRAWN BY AJ	CHECKED BY MA	DATE 29/04/2024
----------------	------------------	--------------------

SCALE (@ A3) As indicated	PROJECT NUMBER P07
------------------------------	-----------------------

DRAWING NUMBER AJD-P07-002	REV A
-------------------------------	----------