


KEY LEGEND:
 Boundary Line


Existing Front Elevation
Scale 1:100 @ A3

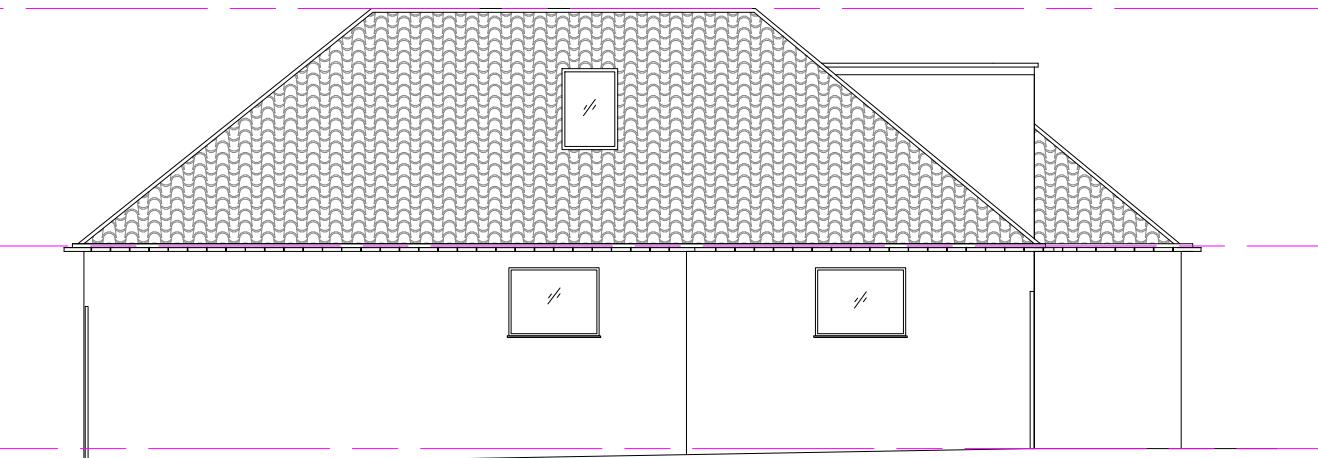


Existing Side Elevation
Scale 1:100 @ A3

Scale 1:100
 0 1 2 3 4 5



Existing Rear Elevation
Scale 1:100 @ A3

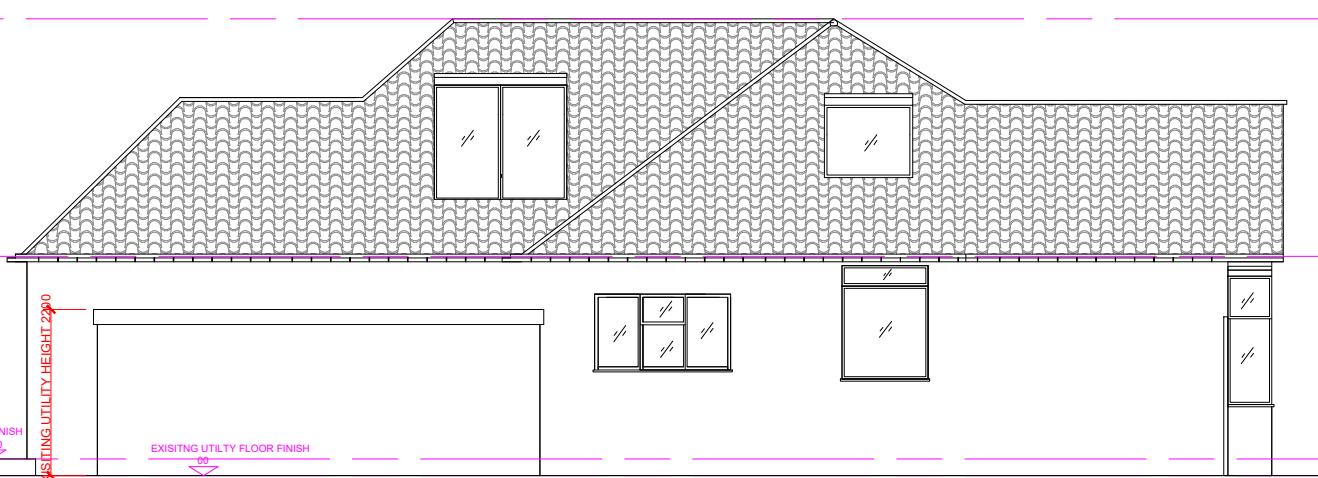

Existing Side Elevation
Scale 1:100 @ A3

Rev	Description	Date
A	Planning Issue	29/04/2024

 AJ
Design
Firm
info@ajdesignfirm.co.uk

DRAWING TITLE

Existing Elevations

CLIENT

52 Hillside Road
HA6 1QB

DRAWN BY	CHECKED BY	DATE
AJ	MA	29/04/2024
SCALE (@ A3)	PROJECT NUMBER	
As indicated	P07	
DRAWING NUMBER	REV	
AJD-P07-004	A	