



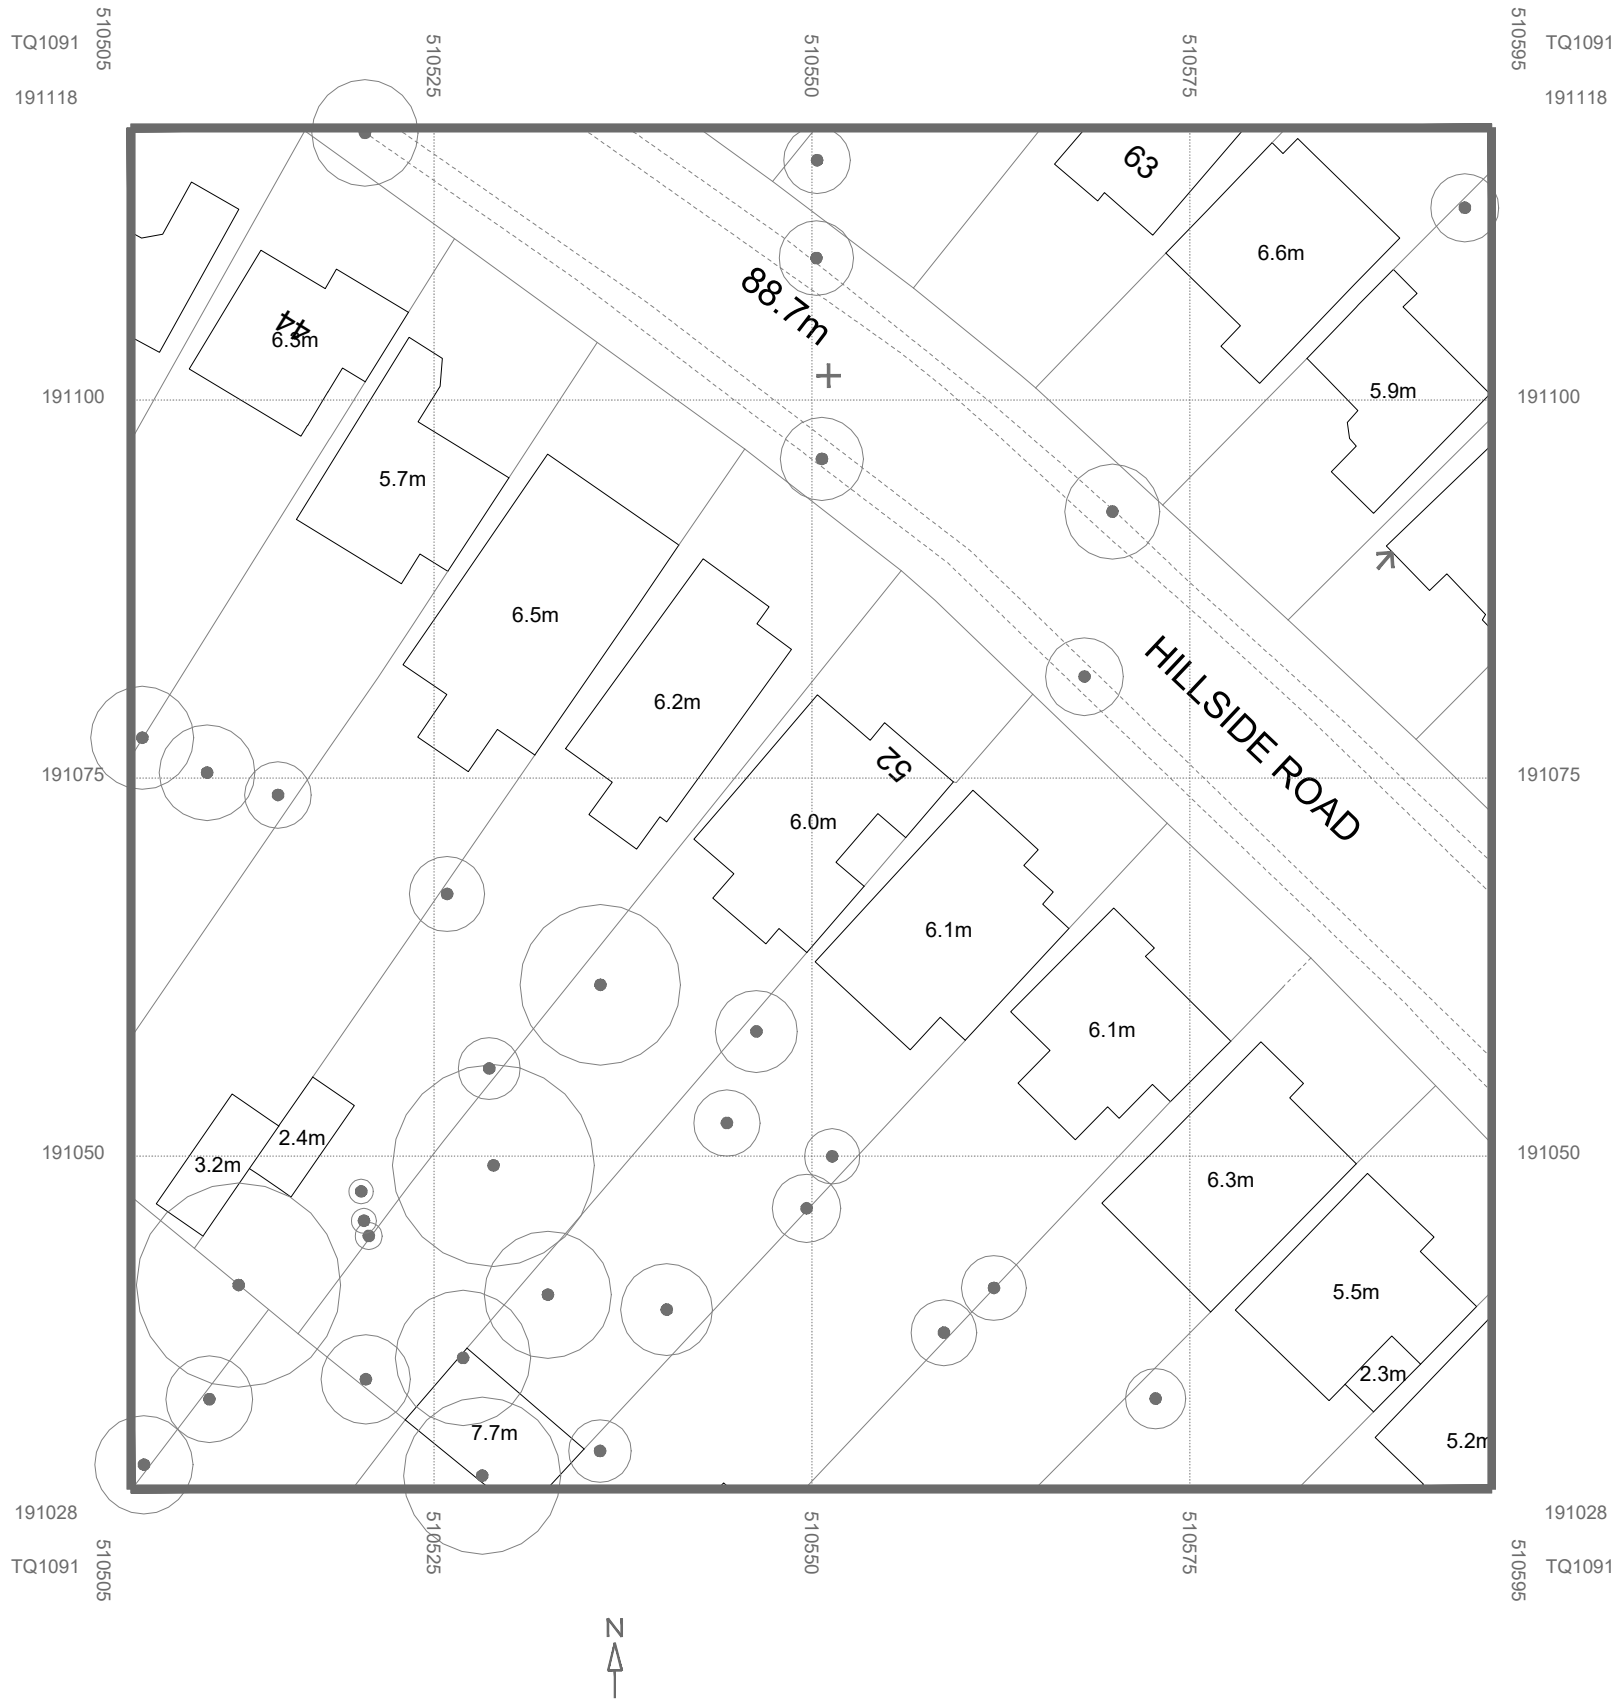

Existing Site Plan
Scale 1:500 @ A3

KEY LEGAND:

 

Rev	Description	Date
A	Planning Issue	29/04/2024

 AJ
Design
Firm
info@ajdesignfirm.co.uk

DRAWING TITLE

Existing Site Plan

CLIENT

52 Hillside Road
HA6 1QB

DRAWN BY AJ	CHECKED BY MA	DATE 29/04/2024
SCALE (@ A3) As indicated		PROJECT NUMBER P07
DRAWING NUMBER AJD-P07-005		REV A