
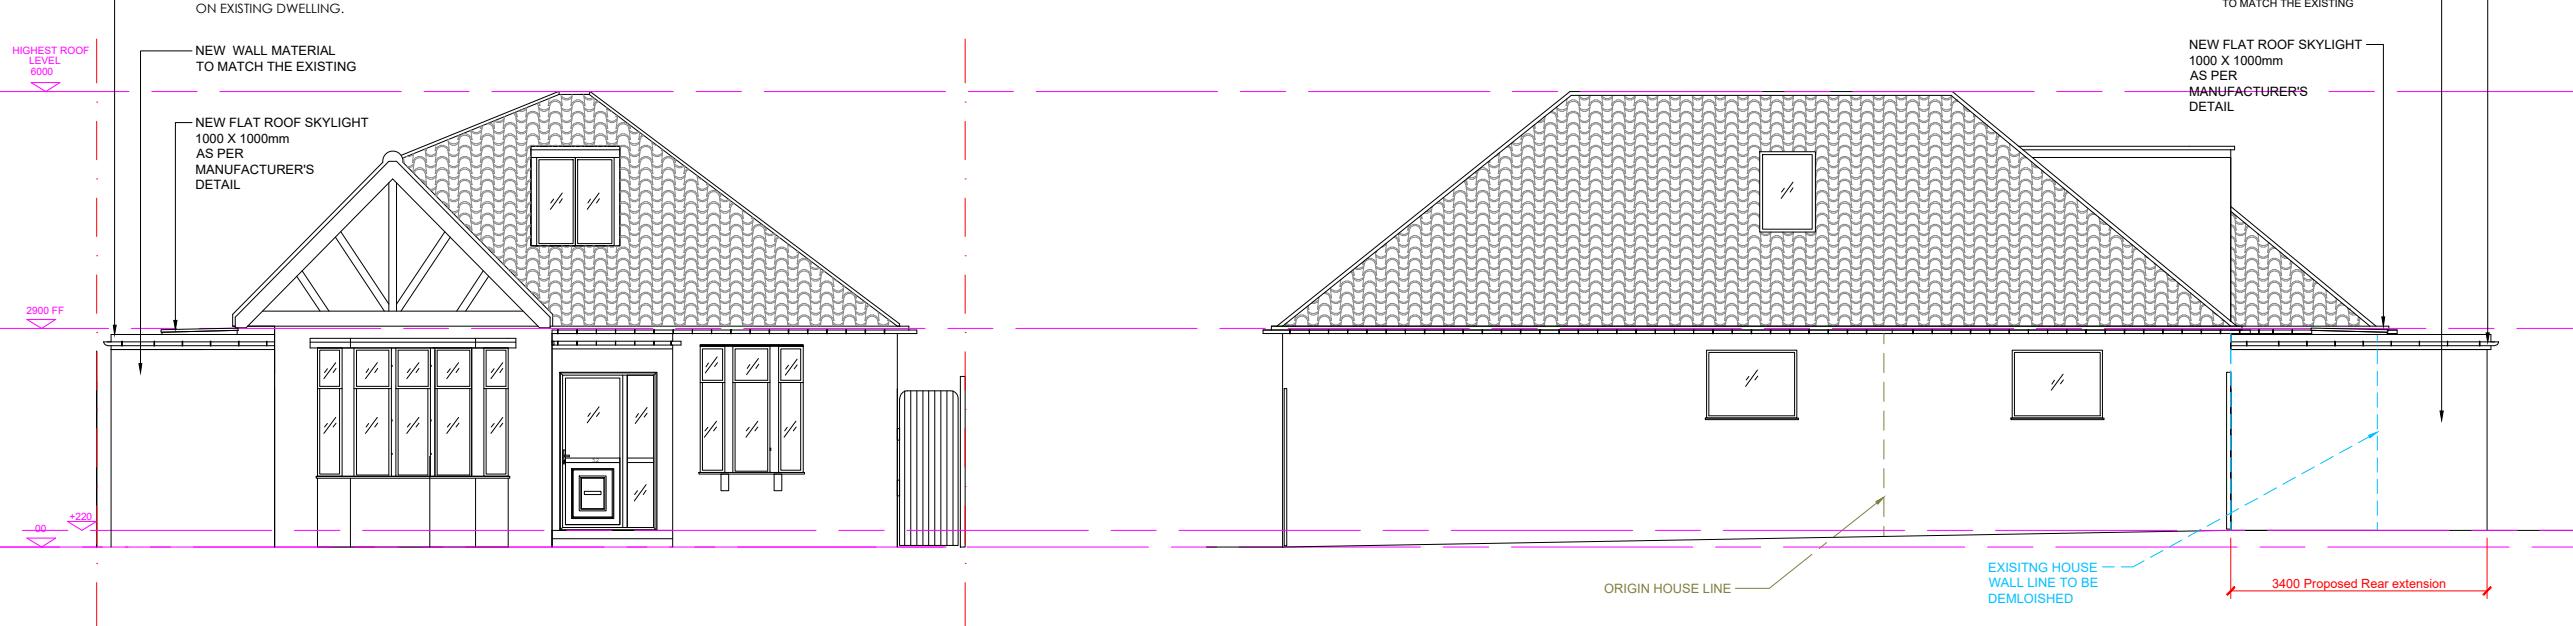


## KEY LEGEND:


- Boundary Line
- Existing to be demolished
- Origin House wall Line

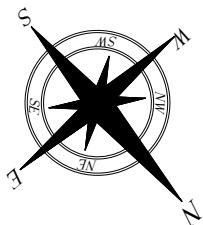

Existing Front Elevation  
Scale 1:100 @ A3

Existing Side Elevation  
Scale 1:100 @ A3

Scale 1:100  
0 1 2 3 4 5

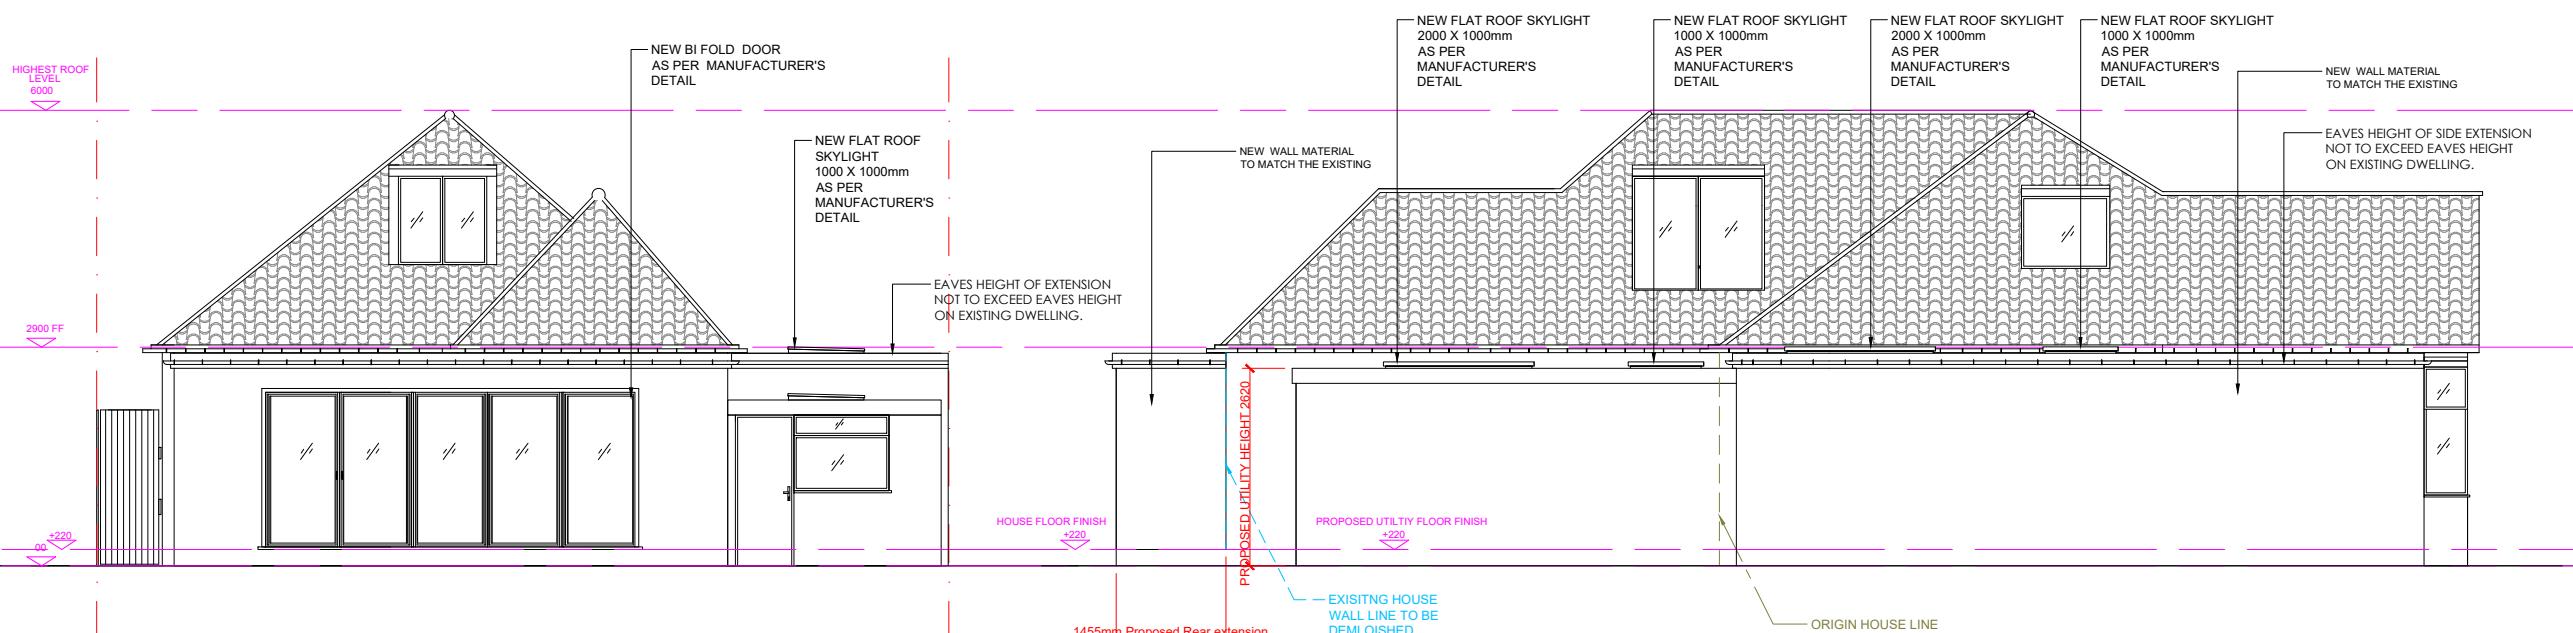

Existing Rear Elevation  
Scale 1:100 @ A3

Existing Side Elevation  
Scale 1:100 @ A3

Rev	Description	Date
A	Planning Issue	29/04/2024

AJ Design Firm  
info@ajdesignfirm.co.uk

DRAWING TITLE  
Proposed Elevations

CLIENT  
52 Hillside Road  
HA6 1QB

DRAWN BY AJ	CHECKED BY MA	DATE 29/04/2024
SCALE (@ A3) As indicated	PROJECT NUMBER P07	
DRAWING NUMBER AJD-P07-010	REV A	