



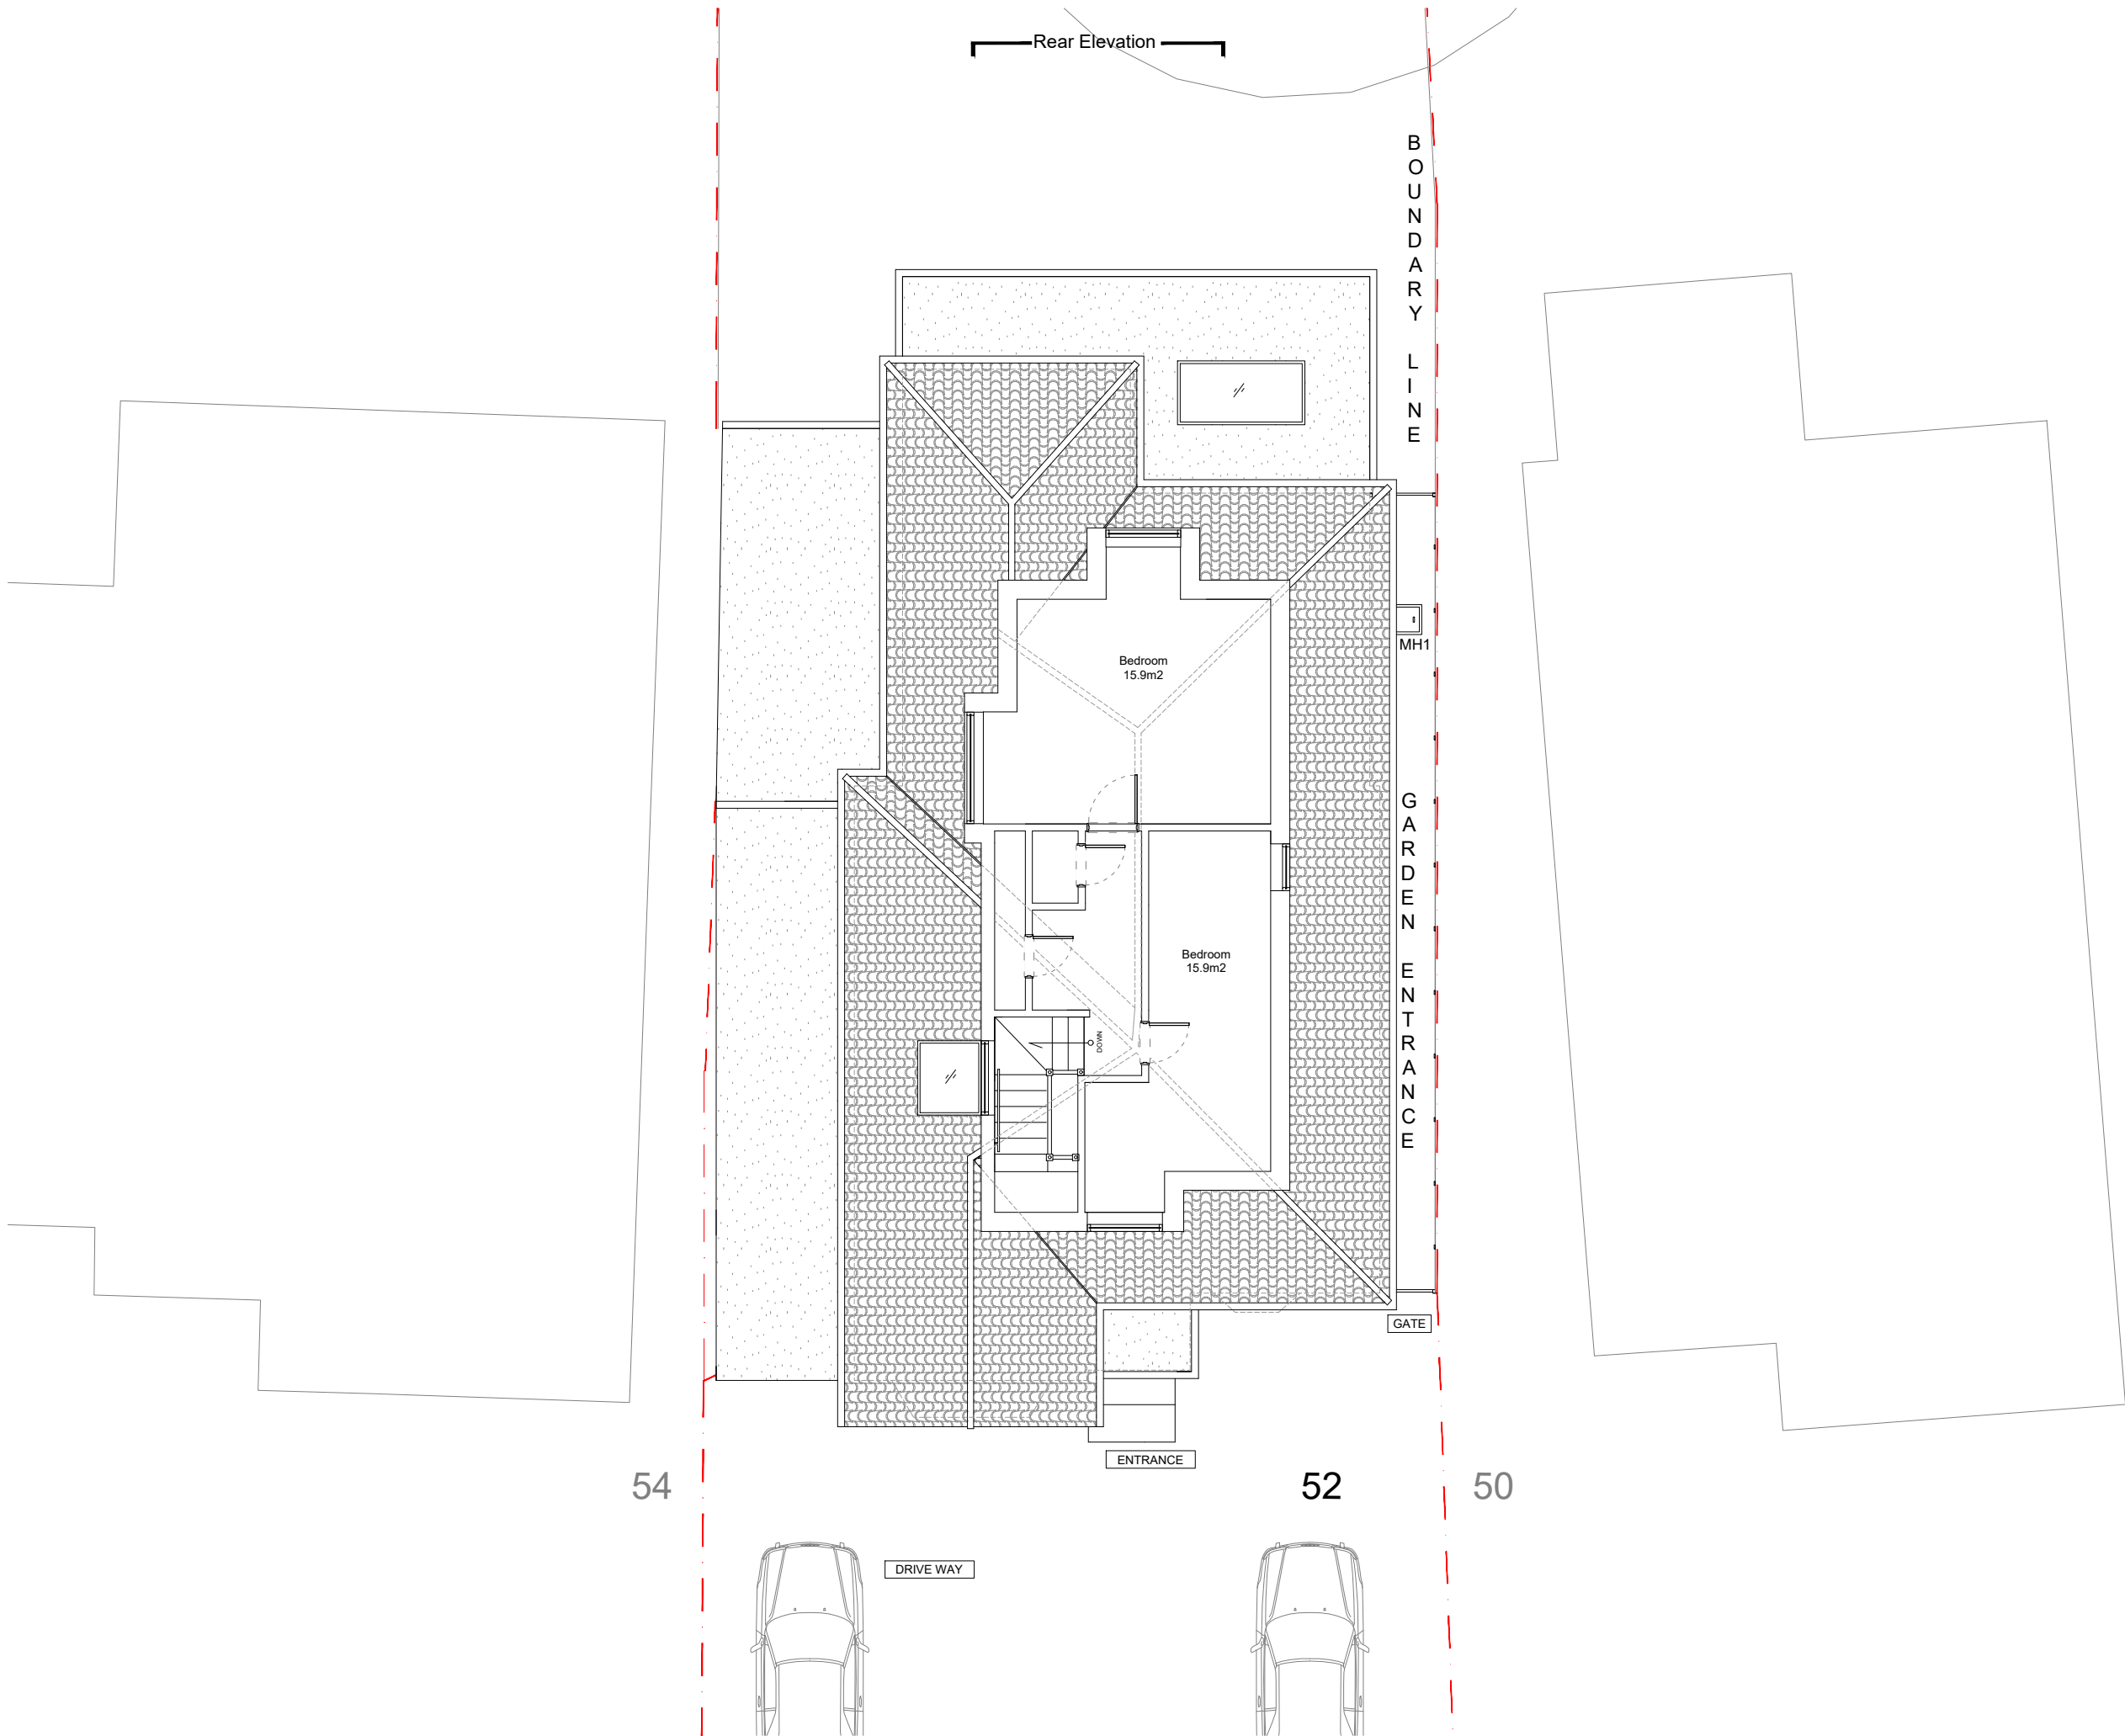

KEY LEGAND:

Boundary Line

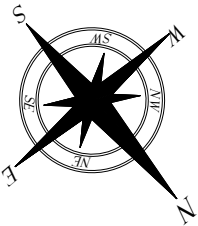

METRES



SCALE 1:100

Rev	Description	Date
A	Planning Issue	23/08/2024



DRAWING TITLE

Existing First Floor Plan

CLIENT

52 Hillside Road
HA6 1QB

DRAWN BY AJ	CHECKED BY MA	DATE 23/08/2024
----------------	------------------	--------------------

SCALE (@ A3) As indicated	PROJECT NUMBER P07
------------------------------	-----------------------

DRAWING NUMBER AJD-P07-L-002	REV A
---------------------------------	----------

Existing First Floor Plan
Scale 1:100 @ A3

Front Elevation