



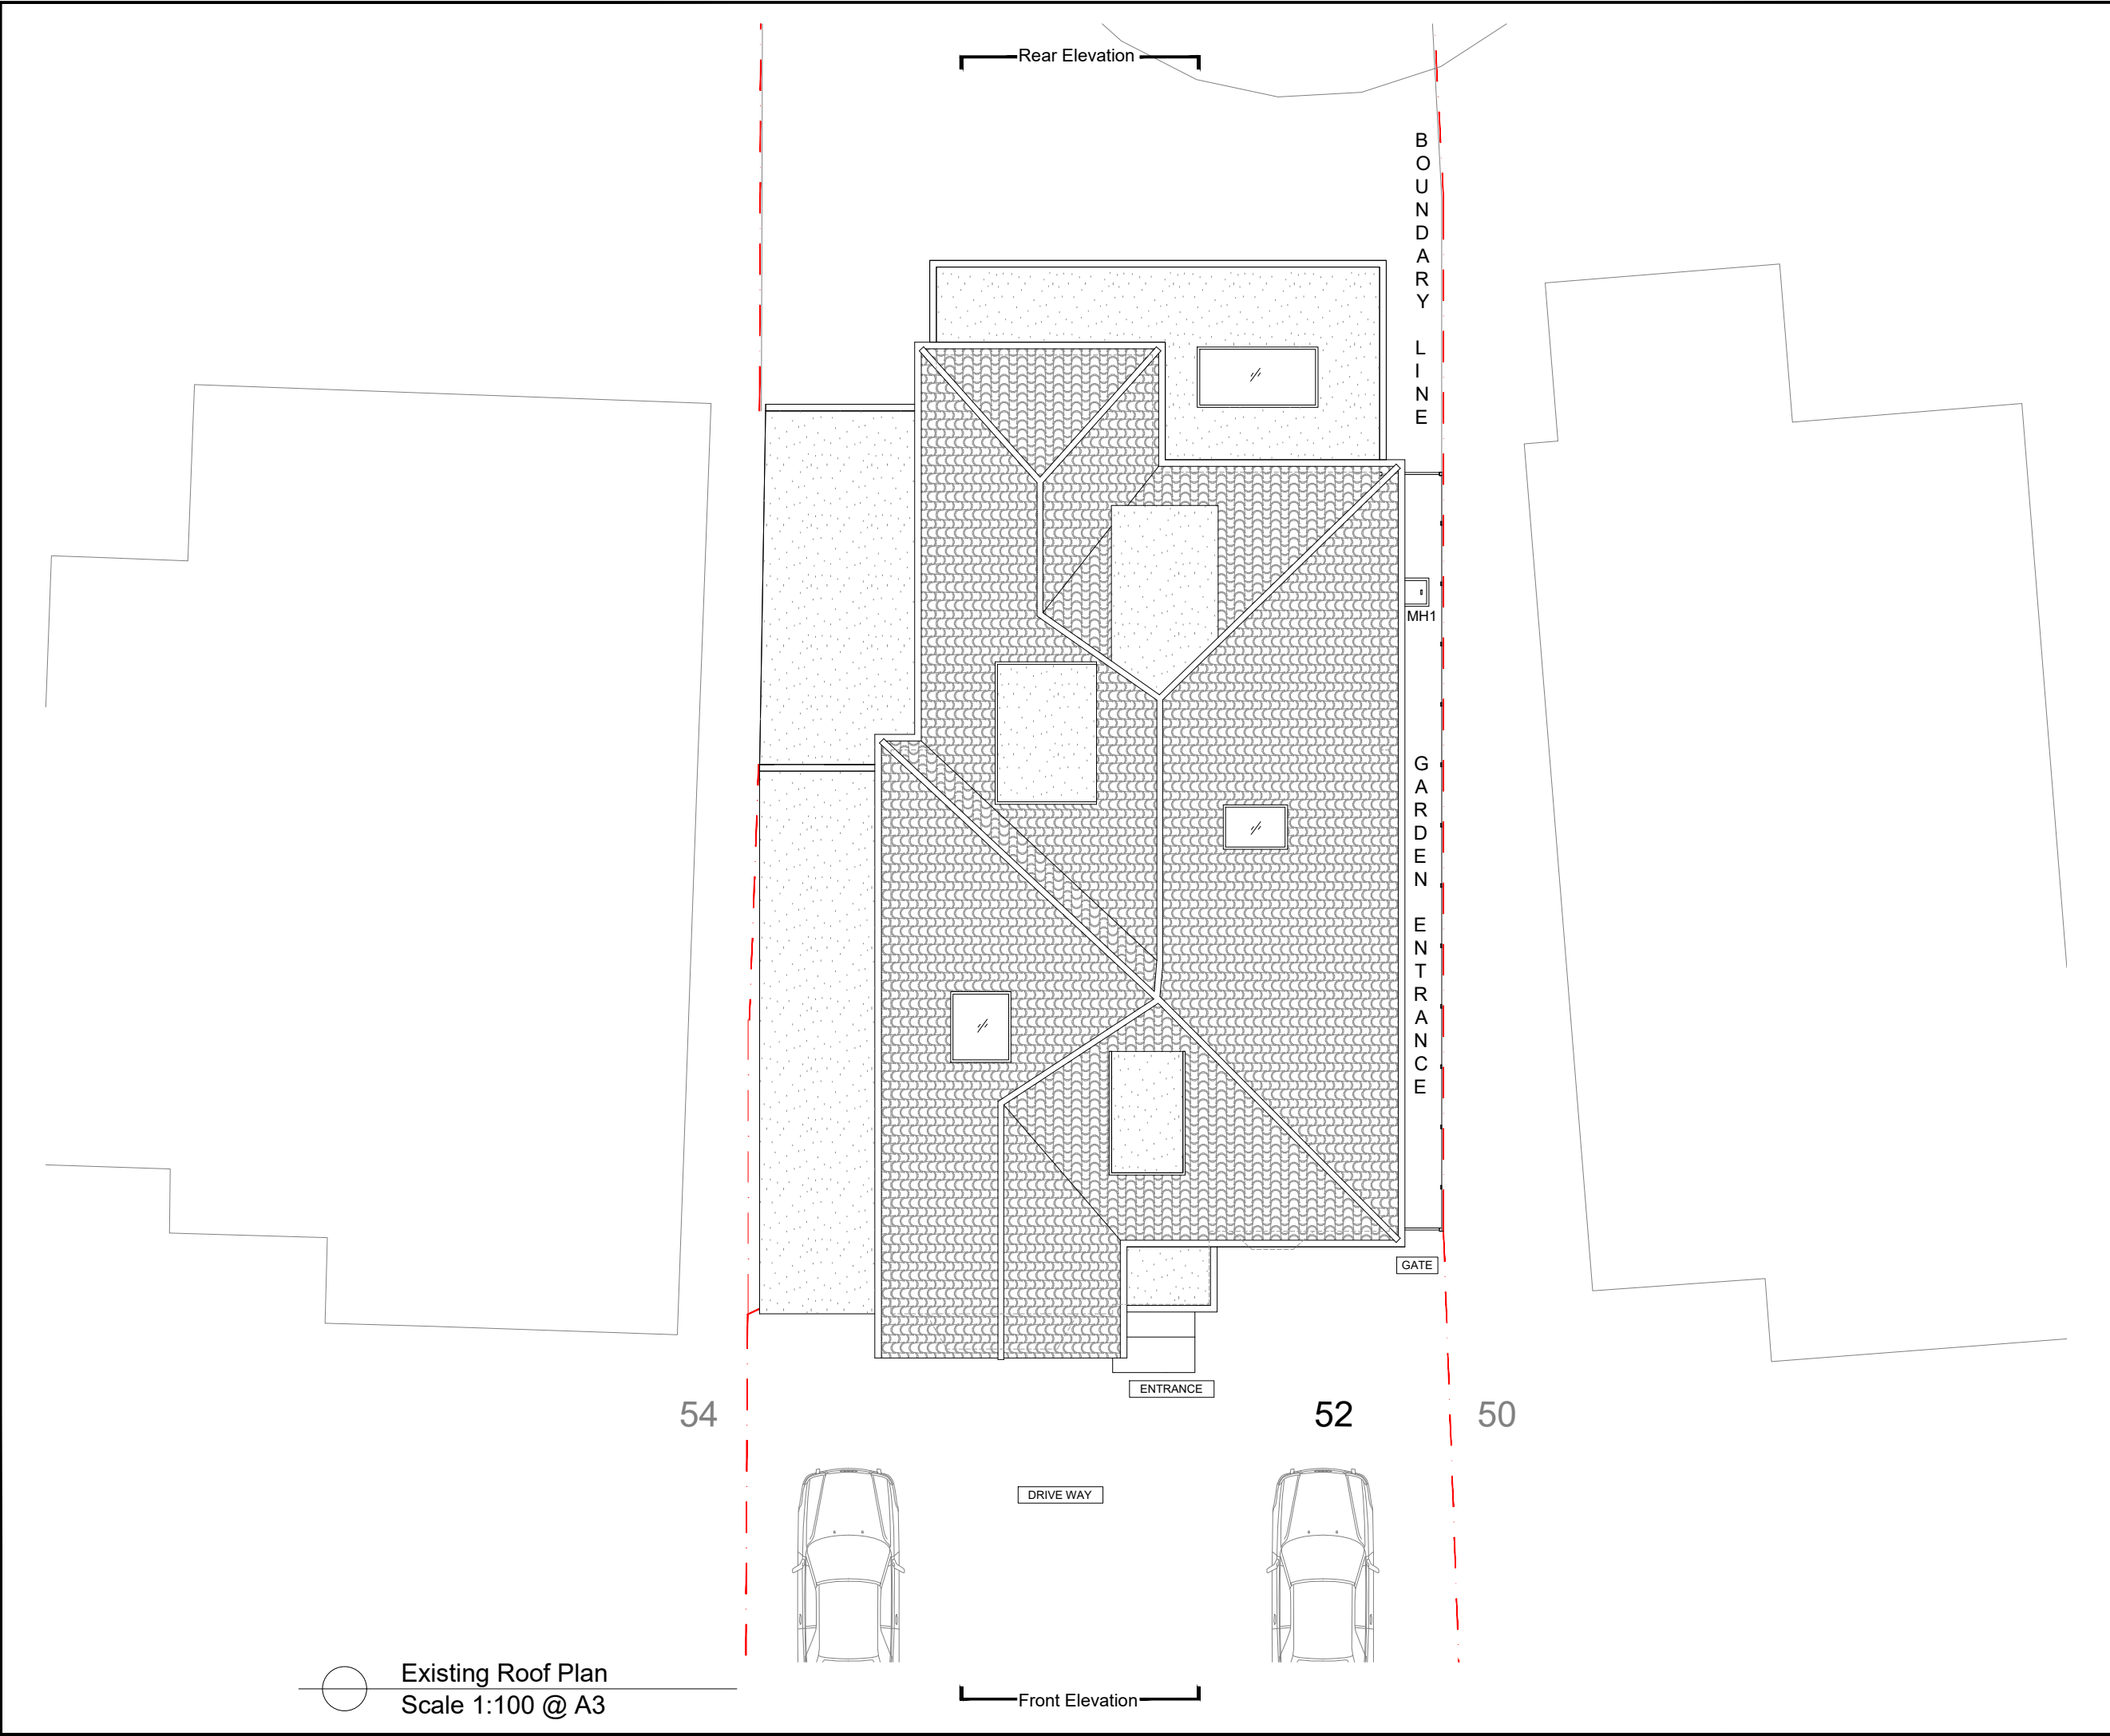

KEY LEGAND:

Boundary Line

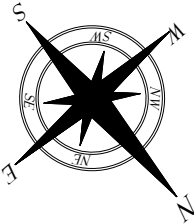

METRES



SCALE 1:100

| Rev | Description    | Date       |
|-----|----------------|------------|
| A   | Planning Issue | 23/08/2024 |
|     |                |            |
|     |                |            |

**AJ** Design Firm  
info@ajdesignfirm.co.uk

DRAWING TITLE

Existing Roof Plan

CLIENT

52 Hillside Road  
HA6 1QB

|                |                  |                    |
|----------------|------------------|--------------------|
| DRAWN BY<br>AJ | CHECKED BY<br>MA | DATE<br>23/08/2024 |
|----------------|------------------|--------------------|

|                              |                       |
|------------------------------|-----------------------|
| SCALE (@ A3)<br>As indicated | PROJECT NUMBER<br>P07 |
|------------------------------|-----------------------|

|                                 |          |
|---------------------------------|----------|
| DRAWING NUMBER<br>AJD-P07-L-003 | REV<br>A |
|---------------------------------|----------|