



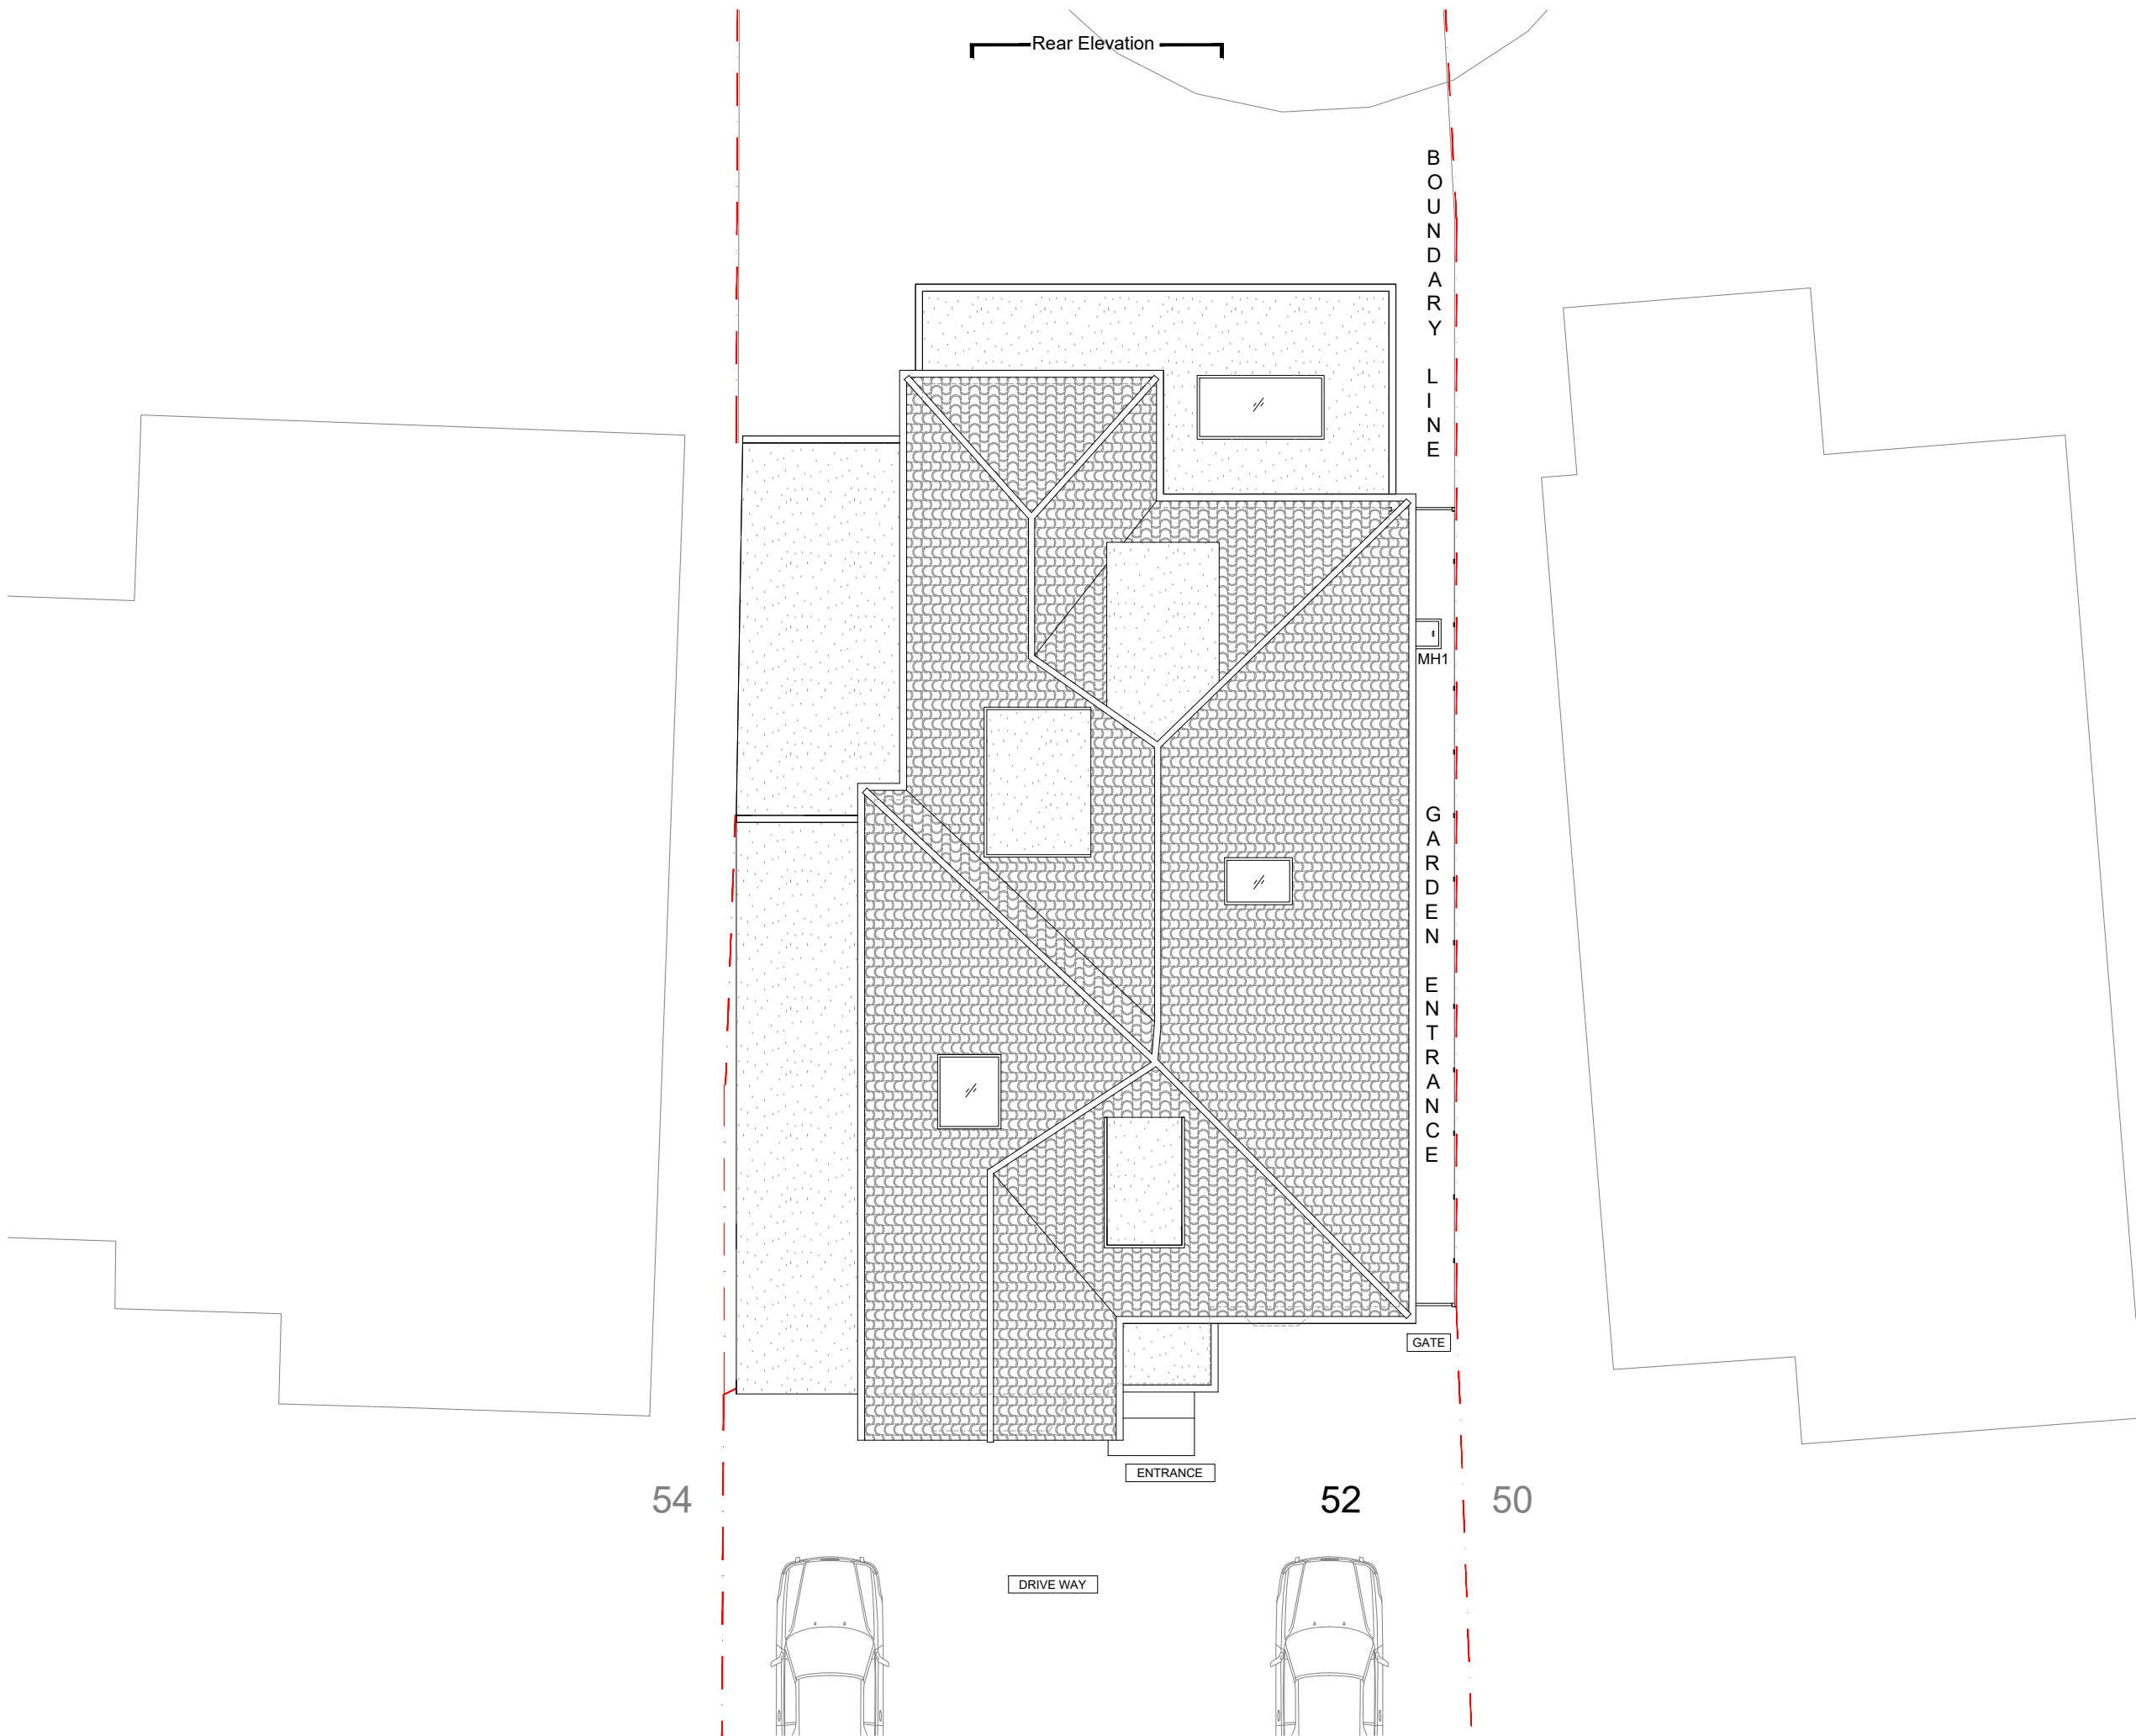

KEY LEGEND:

Boundary Line

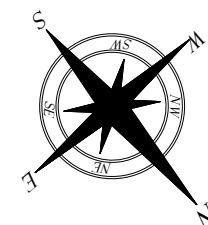

METRES



SCALE 1:100

Rev	Description	Date
A	Planning Issue	23/08/2024

AJ | AJ
Design
Firm
info@ajdesignfirm.co.uk

DRAWING TITLE

Proposed Roof Plan

CLIENT

52 Hillside Road
HA6 1QB

DRAWN BY AJ	CHECKED BY MA	DATE 23/08/2024
----------------	------------------	--------------------

SCALE (@ A3) As indicated	PROJECT NUMBER P07
------------------------------	-----------------------

DRAWING NUMBER AJD-P07-L-009	REV A
---------------------------------	----------