



KEY LEGEND:

- Boundary Line
- Existing to be demolished
- Origin House wall Line

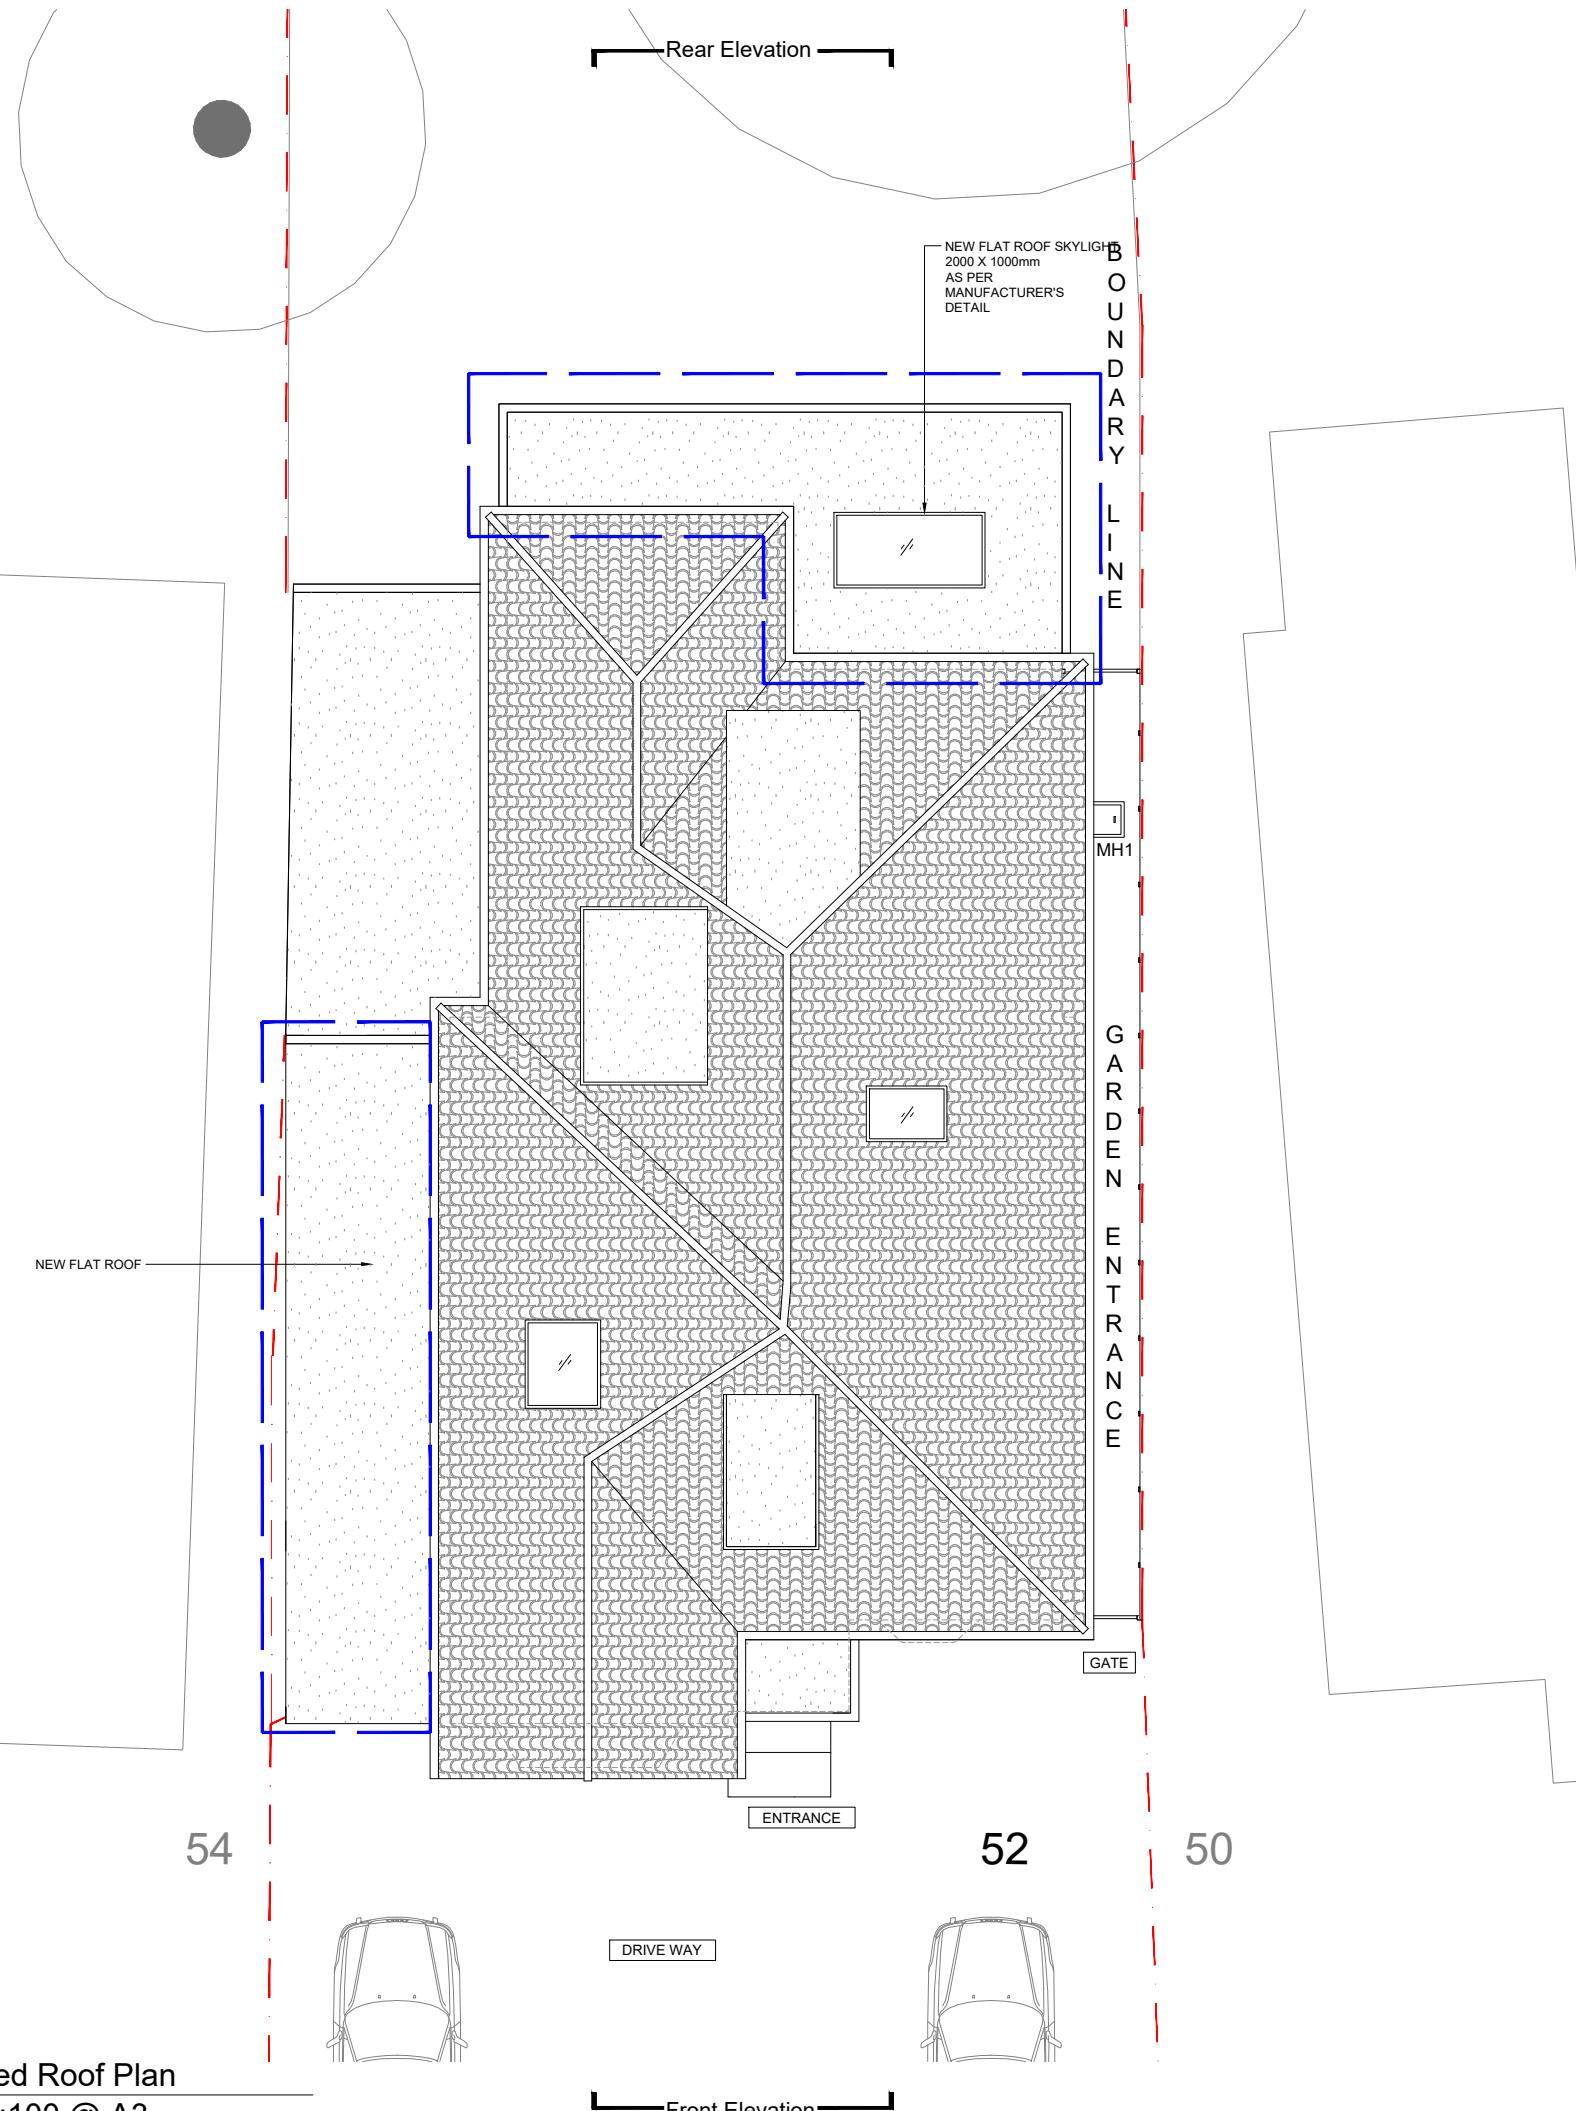

Rev	Description	Date
A	Planning Issue	29/04/2024
B	Obscured 2x Windows have been added to the sides and 1x Window to the front, and the skylight in the side extension has been removed. (Non Material Amendment)	06/11/2024

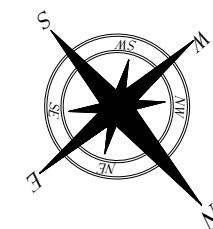

info@ajdesignfirm.co.uk

DRAWING TITLE

Proposed Roof Plan

CLIENT

52 Hillside Road
HA6 1QB

DRAWN BY	CHECKED BY	DATE
AJ	MA	29/04/2024
SCALE (@ A3)	PROJECT NUMBER	
As indicated	P07	
DRAWING NUMBER		REV
AJD-P07-009		B