
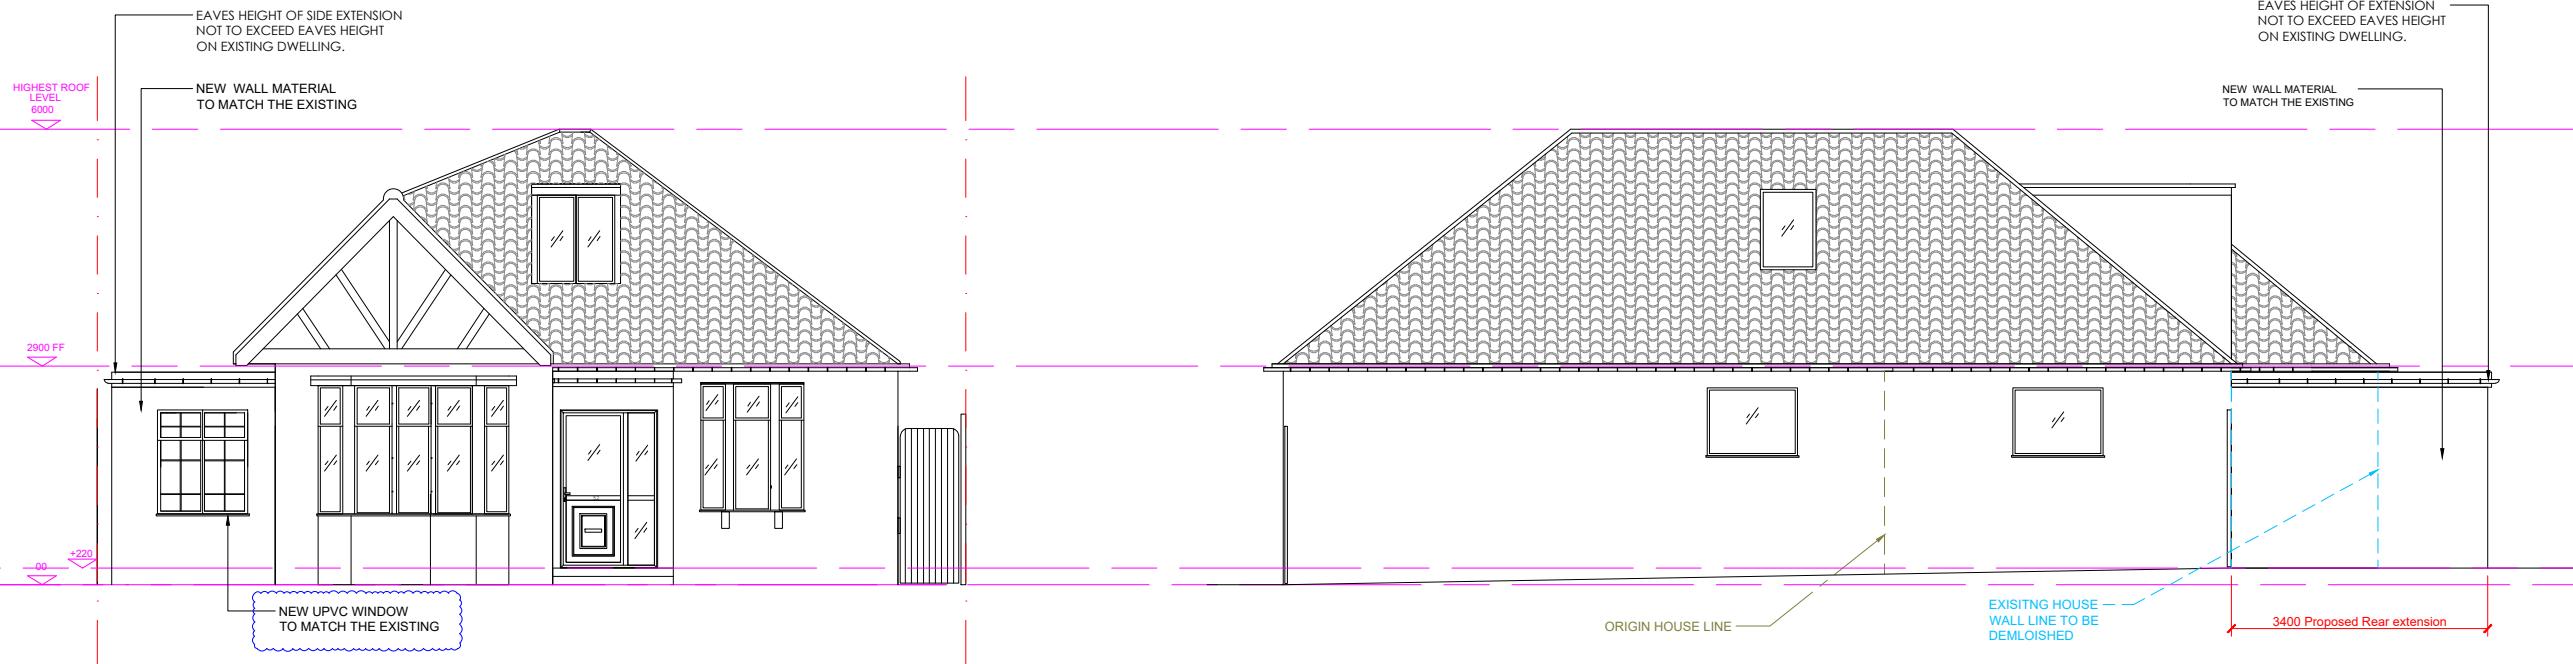



## KEY LEGEND:

- Boundary Line
- Existing to be demolished
- Origin House wall Line

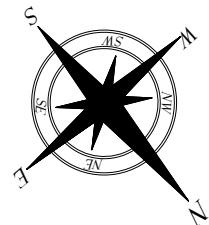

Proposed Front Elevation  
Scale 1:100 @ A3

Proposed Side Elevation  
Scale 1:100 @ A3

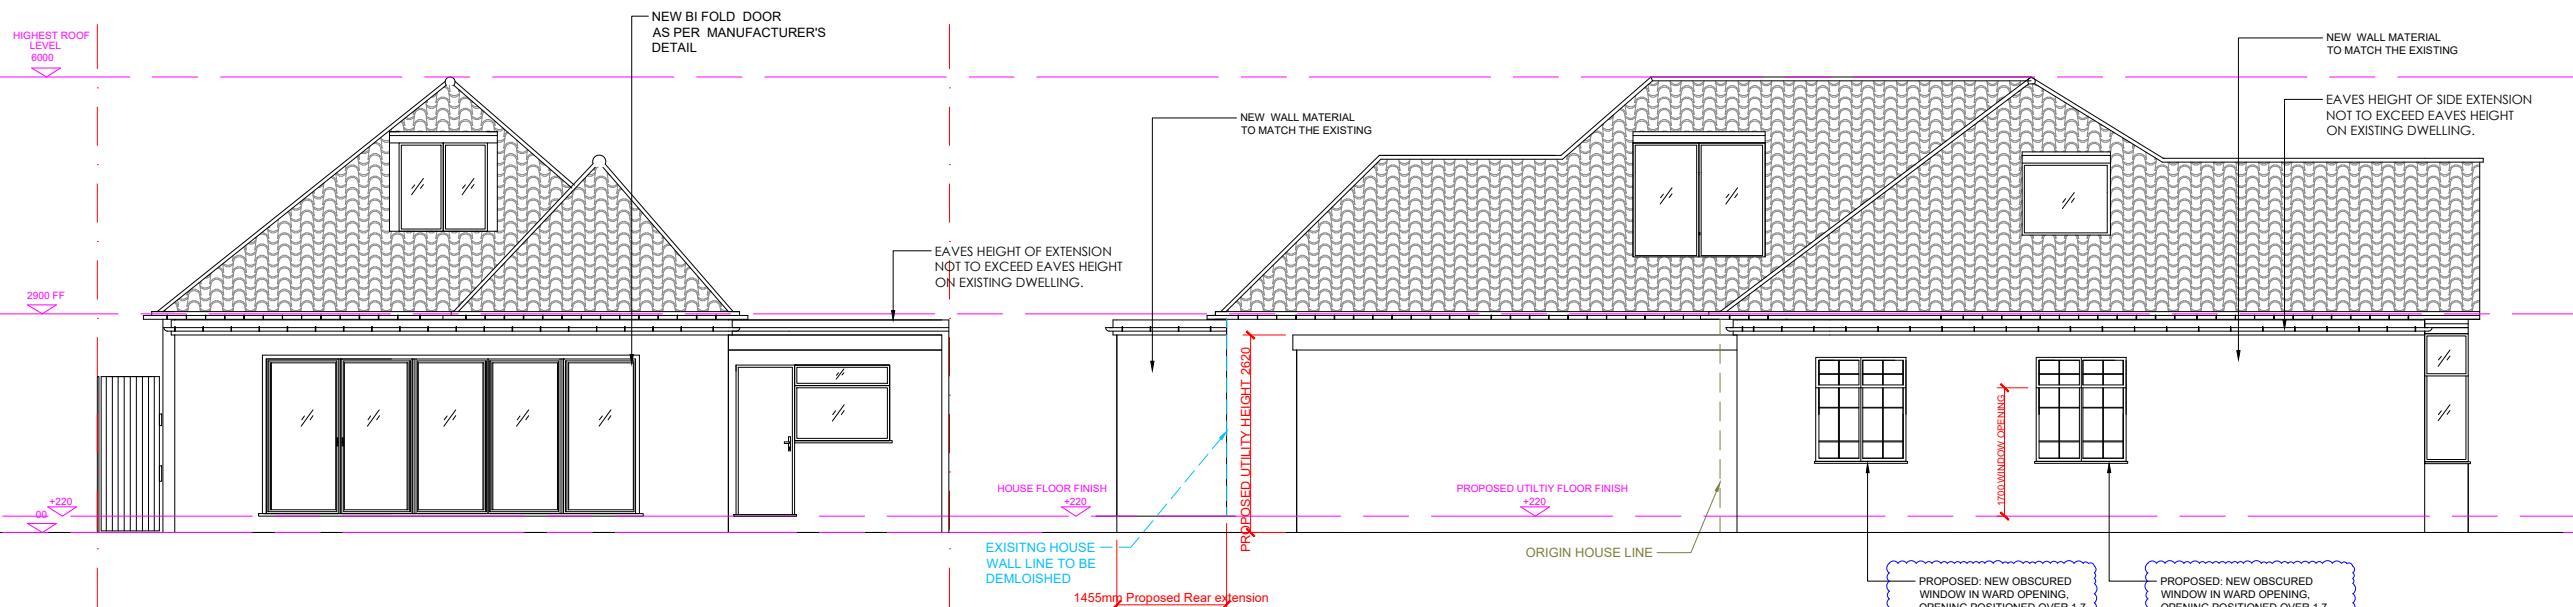

Proposed Rear Elevation  
Scale 1:100 @ A3

Proposed Side Elevation  
Scale 1:100 @ A3

Rev	Description	Date
A	Planning Issue	29/04/2024
B	Obscured 2x Windows have been added to the sides and 1x Window to the front, and the skylight in the side extension has been removed. (Non Material Amendment)	06/11/2024



DRAWING TITLE  
**Proposed Elevations**

CLIENT  
52 Hillside Road  
HA6 1QB

DRAWN BY AJ CHECKED BY MA DATE 29/04/2024

SCALE (@ A3)  
As indicated

PROJECT NUMBER  
P07

DRAWING NUMBER  
AJD-P07-010

REV  
B