




Existing Front Elevation

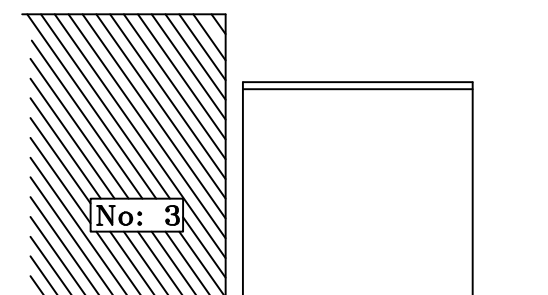

Existing Rear Elevation

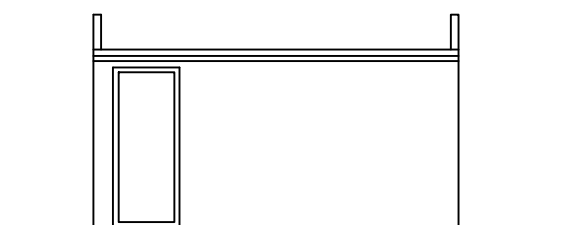


Existing Side Elevation West

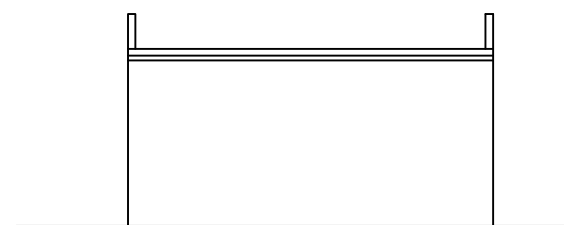

Existing Side Elevation East

SCALE: 1: 100 Paper Size A3

 

CLIENT:
Ms S Czerniawska

Single Storey Rear
Extension and Separate
Annexe to be used as
Self Contained Flat
1 Brixham Crescent
Ruislip Middlesex
HA4 8TU

DRAWING NUMBER:
1/BC/April/005

DRAWING TITLE:
Existing Floor Plan
and Elevations

SCALE:
1:100 (A3)

DATE:
April 2021

REVISIONS:

All electrical work to meet
the requirements of Part P
(Electrical Safety) and must
be designed, installed,
inspected & tested in
accordance with the
requirements of BS7671,
the IEE 16th Edition by
competent person registered
with an electrical self
certification scheme authorised
by the Secretary of State.

Self Certification Certificate
to be sent to the Local
Authority within 30 days
of the electrical works'
completion.

Any variations to the
proposals shown on this
drawing to be agreed with
the Architect prior
construction

DO NOT COPY THIS DRAWING