

Annexe to be used as  
Self Contained Flat

CLIENT:  
Ms S Czerniawska

Single Storey Rear Extension and Separate Annexe to be used as Self Contained Flat  
1 Brixham Crescent  
Ruislip Middlesex  
HA4 8TU

DRAWING NUMBER:  
1/BC/April/006

DRAWING TITLE:  
Proposed Floor Plan and Elevations

SCALE:  
1:100 (A3)

DATE:  
April 2021


REVISIONS:

All electrical work to meet the requirements of Part P (Electrical Safety) and must be designed, installed, inspected & tested in accordance with the requirements of BS7671, the IEE 16th Edition by competent person registered with an electrical self certification scheme authorised by the Secretary of State. Self Certification Certificate to be sent to the Local Authority within 30 days of the electrical works' completion.




Proposed Front Elevation

Proposed Side Elevation West

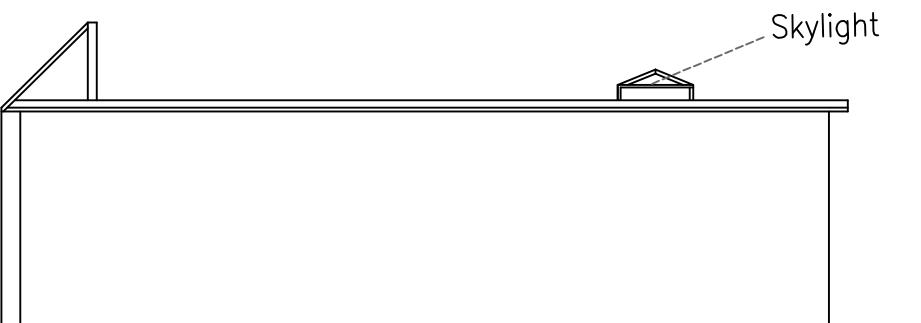

Proposed Side Elevation East

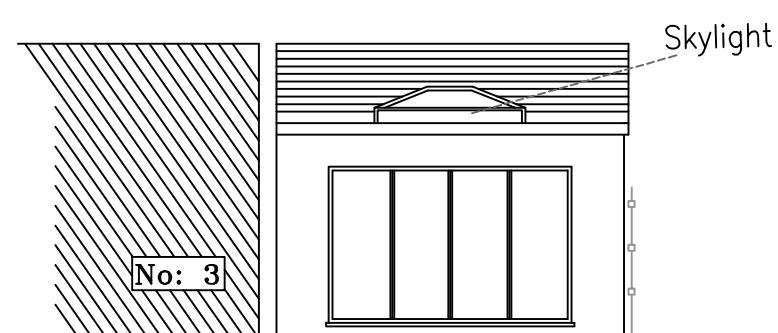

Proposed Rear Elevation

SCALE: 1: 100 Paper Size A3

0 1 2 3 4 5 6 7 8 9 10

Any variations to the proposals shown on this drawing to be agreed with the Architect prior construction

DO NOT COPY THIS DRAWING