



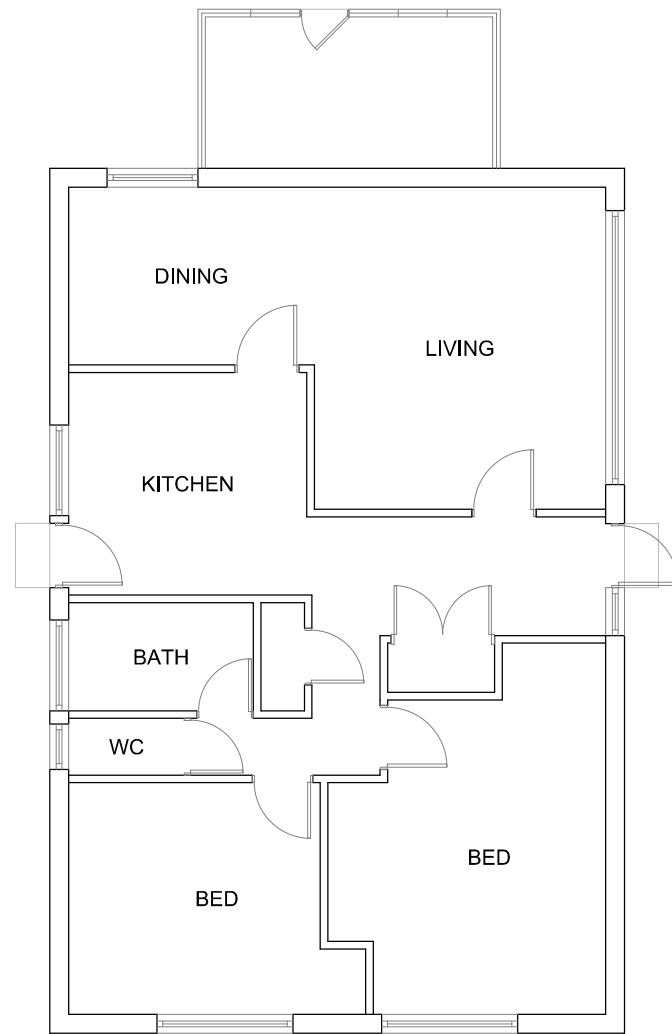

EXISTING
GROUND FLOOR PLAN

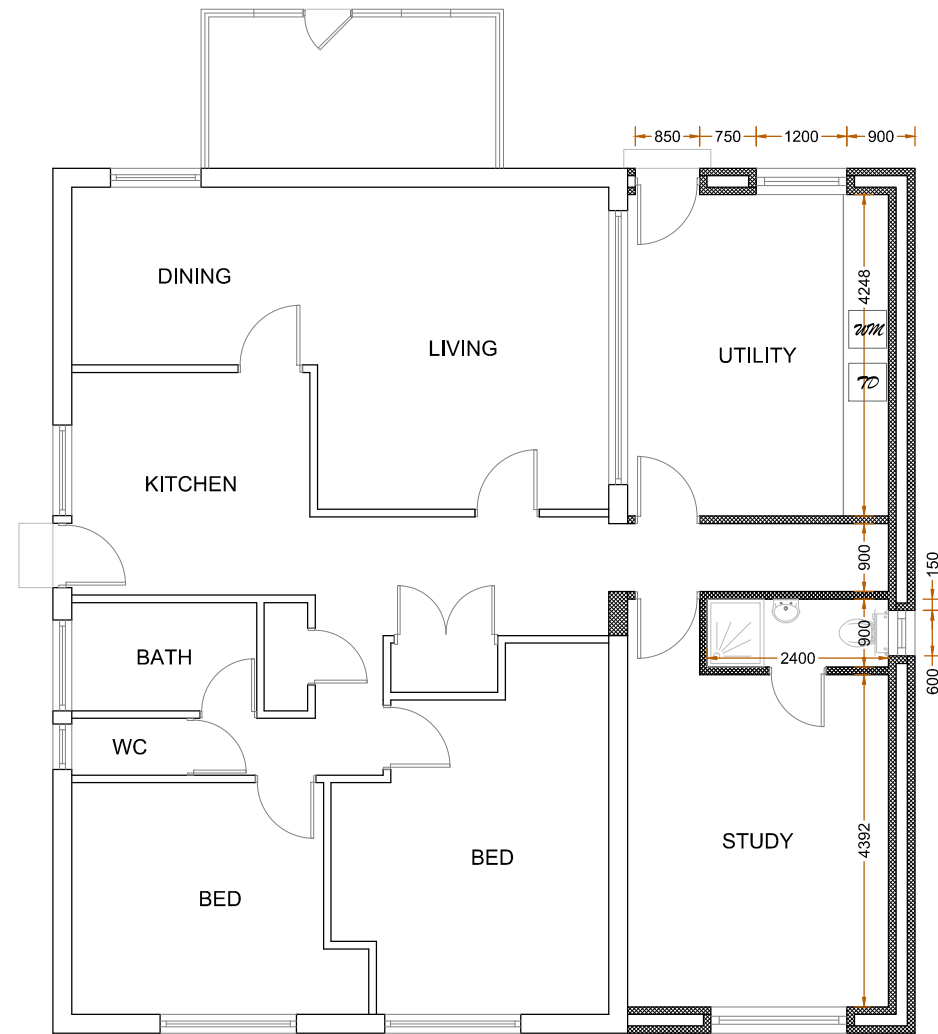

PROPOSED
GROUND FLOOR PLAN



Scale bar 1:100 @ A3

Revision notes:		
Rev:	Date:	Notes:
P01	20.08.2022	For Planning Approval

CLIENT
DRAWING NO:
2022156.PA101

SITE
5A Harrowview, UXBRIDGE, UB10 0QG
DRAWING TITLE
Existing & Proposed Floor Plan

Date:
20.08.2022
Scale @ A3:
1:100
Revision:
P01




**Planning Application
Party Wall Survey**


info@sheladiya.com
020 3129 9374

www.krndesignstudio.com
www.sheladiya.com




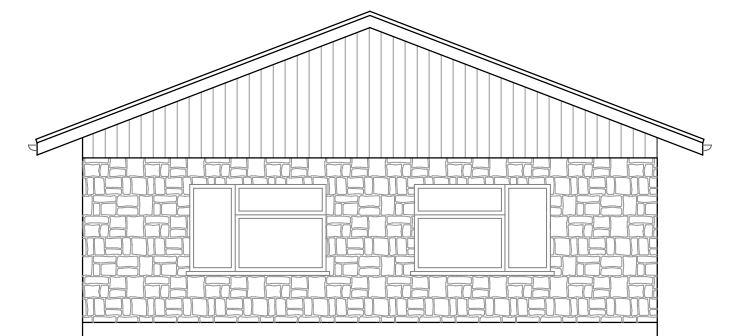


EXISTING
FRONT ELEVATION

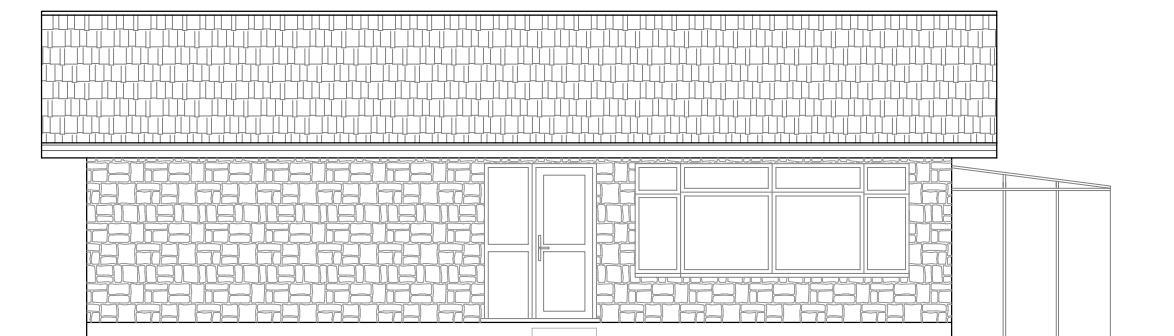


EXISTING
SIDE ELEVATION-1

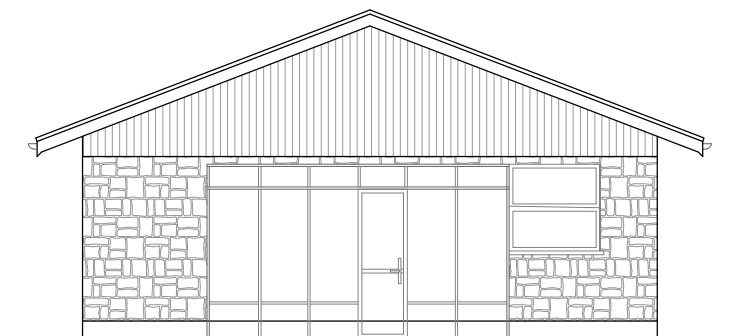

EXISTING
REAR ELEVATION

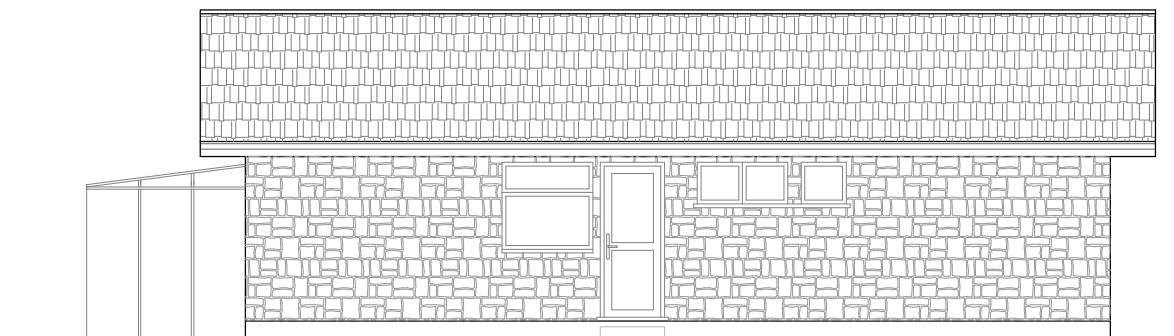

EXISTING
SIDE ELEVATION-2

 

Scale bar 1:100 @ A3

Revision notes:		
Rev:	Date:	Notes:
P01	20.08.2022	For Planning Approval

CLIENT
DRAWING NO: 2022156.PA102

SITE 5A Harrowview, UXBRIDGE, UB10 0QG
DRAWING TITLE Existing Elevations

Date: 20.08.2022
Scale @ A3: 1:100
Revision: P01




Planning Application
Party Wall Survey


info@sheladiya.com
020 3129 9374

www.krndesignstudio.com
www.sheladiya.com




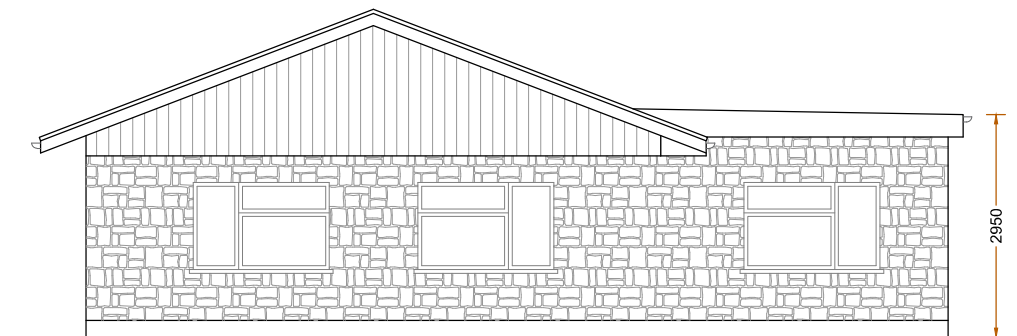


PROPOSED
FRONT ELEVATION

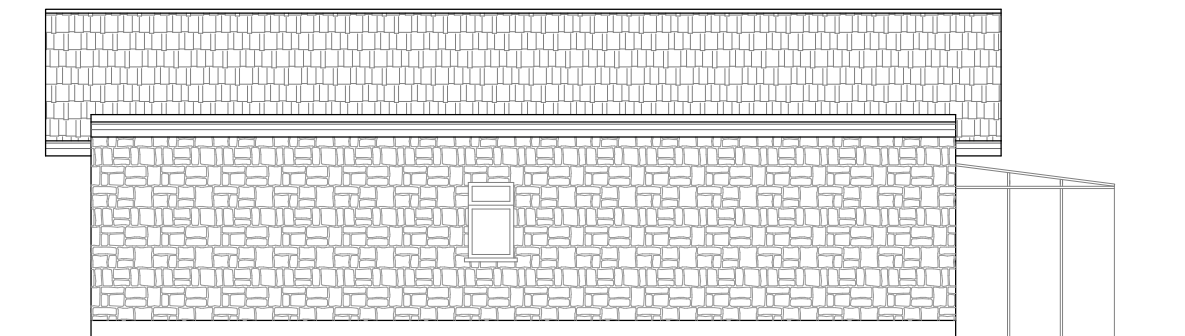


PROPOSED
SIDE ELEVATION-1

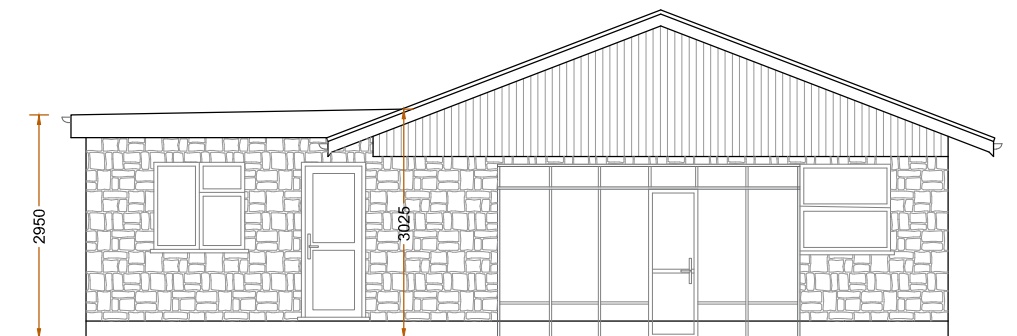

PROPOSED
REAR ELEVATION

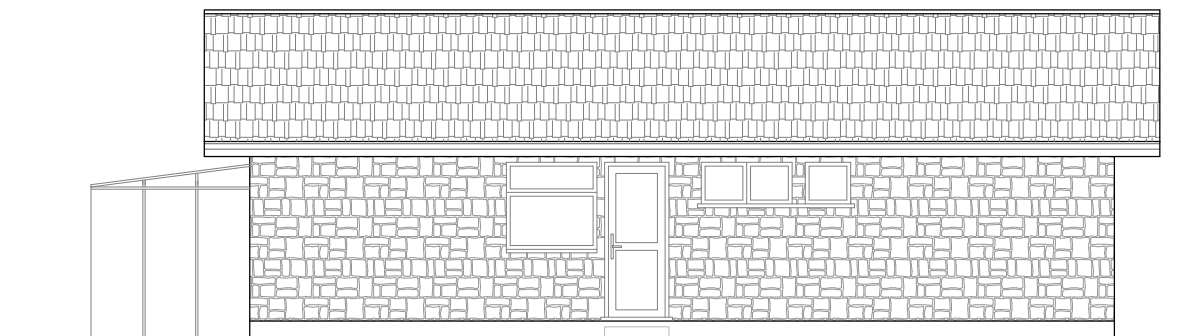

SIDE ELEVATION-2
(NO CHANGE PROPOSED)

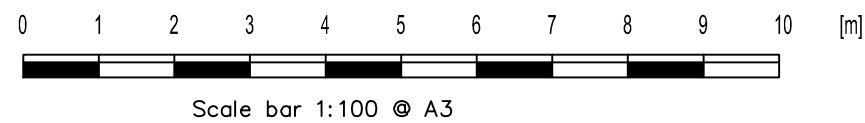

Revision notes:		
Rev:	Date:	Notes:
P01	20.08.2022	For Planning Approval

CLIENT
DRAWING NO: 2022156.PA103

SITE 5A Harrowview, UXBRIDGE, UB10 0QG
DRAWING TITLE Proposed Elevation

Date: 20.08.2022
Scale @ A3: 1:100
Revision: P01




Planning Application
Party Wall Survey


info@sheladiya.com
020 3129 9374

www.krndesignstudio.com
www.sheladiya.com




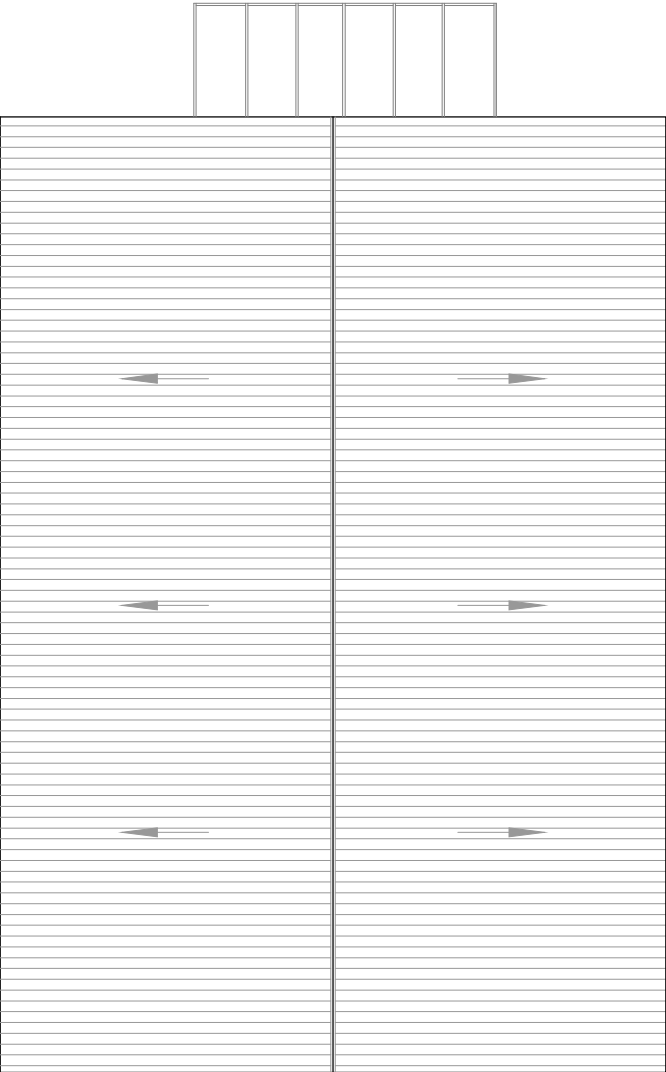


EXISTING
ROOF PLAN

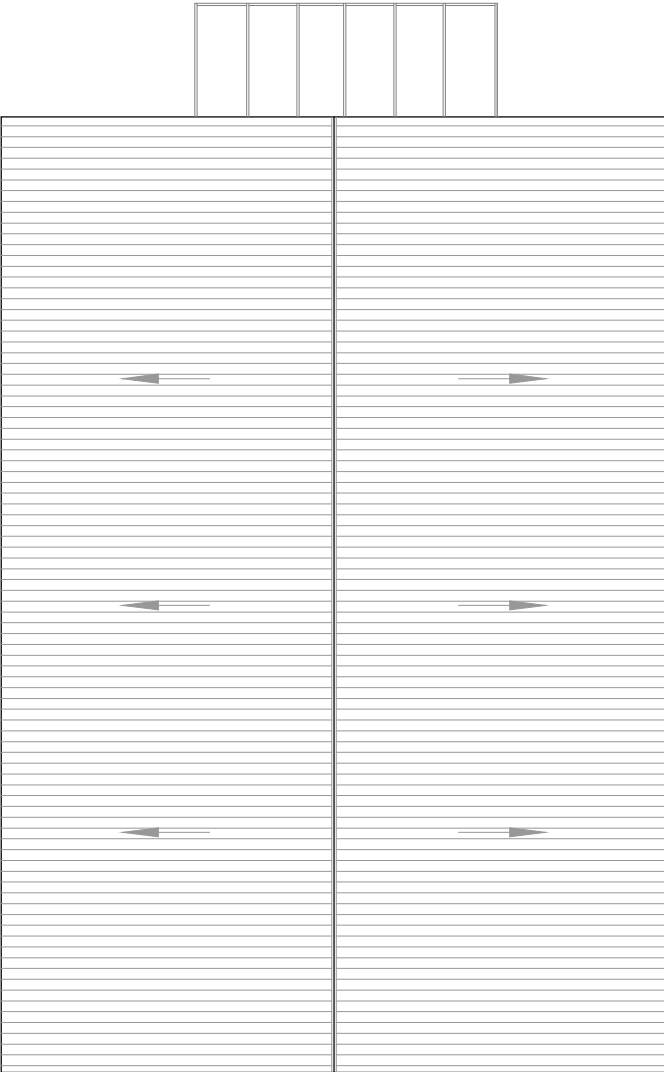

PROPOSED
ROOF PLAN

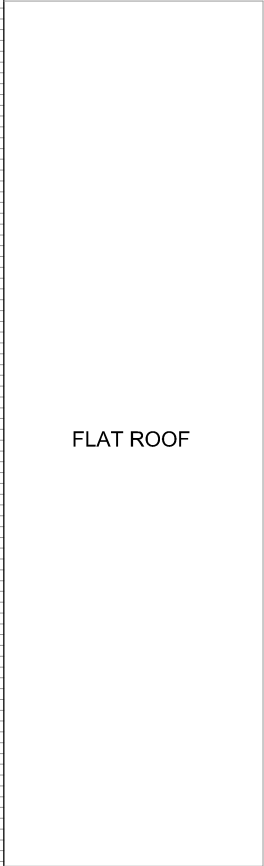

FLAT ROOF

 

Scale bar 1:100 @ A3

Revision notes:		
Rev:	Date:	Notes:
P01	20.08.2022	For Planning Approval

CLIENT
DRAWING NO:
2022156.PA104




SITE
5A Harrowview, UXBRIDGE, UB10 0QG
DRAWING TITLE
Existing & Proposed Roof Plan

Date:
20.08.2022
Scale @ A3:
1:100
Revision:
P01




Planning Application
Party Wall Survey
info@sheladiya.com
020 3129 9374
www.krndesignstudio.com
www.sheladiya.com



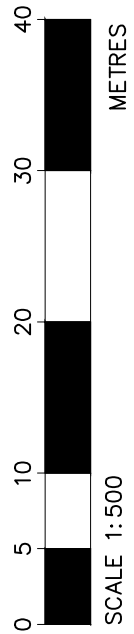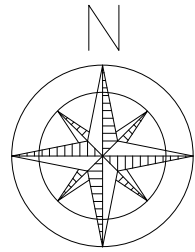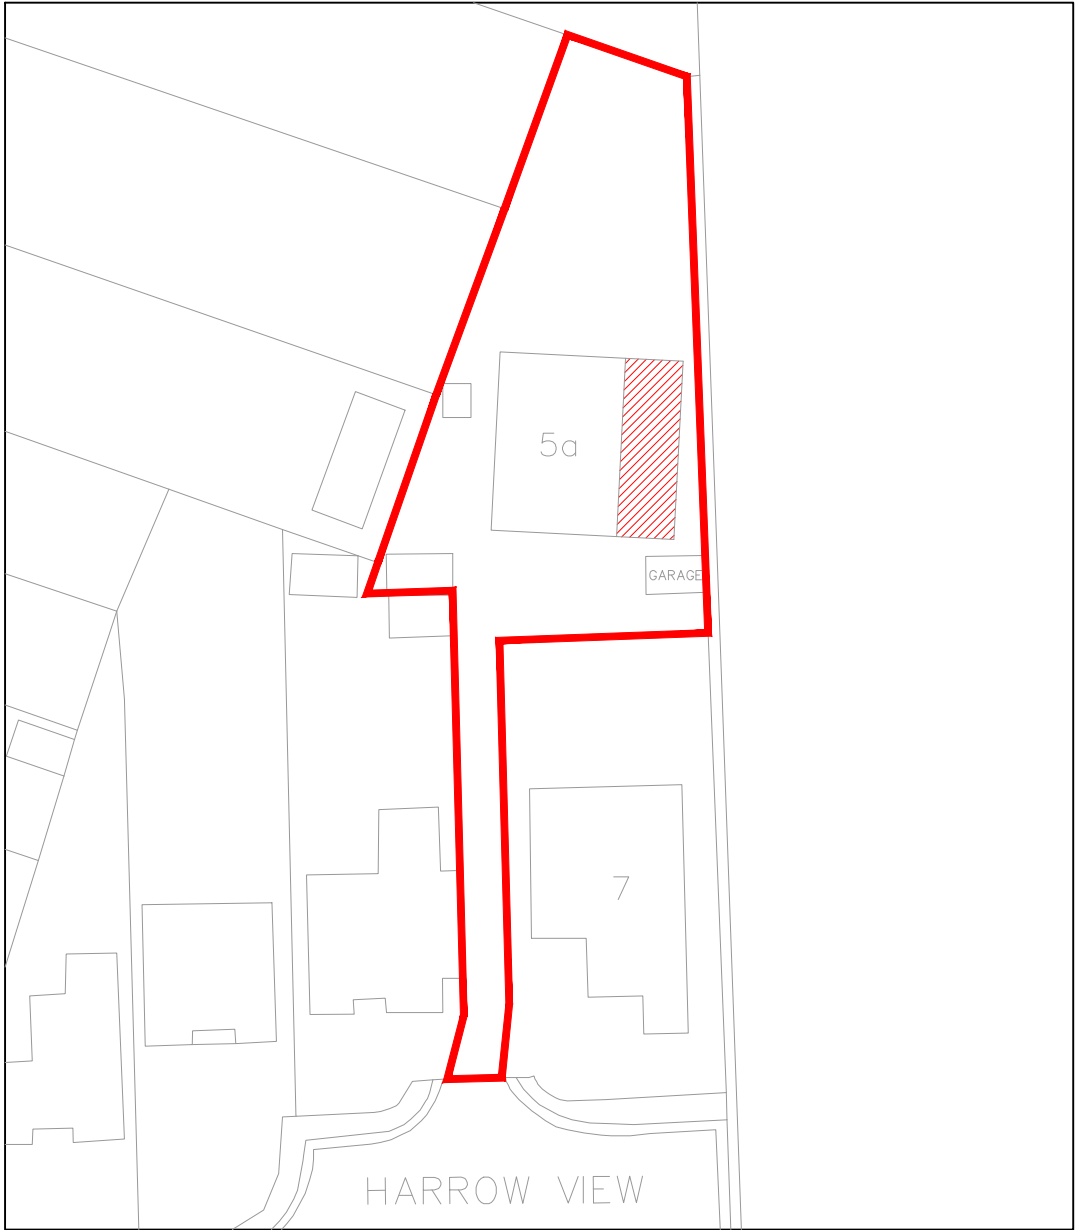

SITE BLOCK PLAN

SCALE 1:500

 

LOCATION MAP

CLIENT	SITE	Date:	
	5A Harrowview, UXBRIDGE, UB10 0QG	20.08.2022	
DRAWING NO:	DRAWING TITLE	Scale @ A3:	
2022156.PA105	OS MAP, LOCATION MAP	AS SHOWN	
		Revision:	
		P01	