




SOUTH ELEVATION 1:100

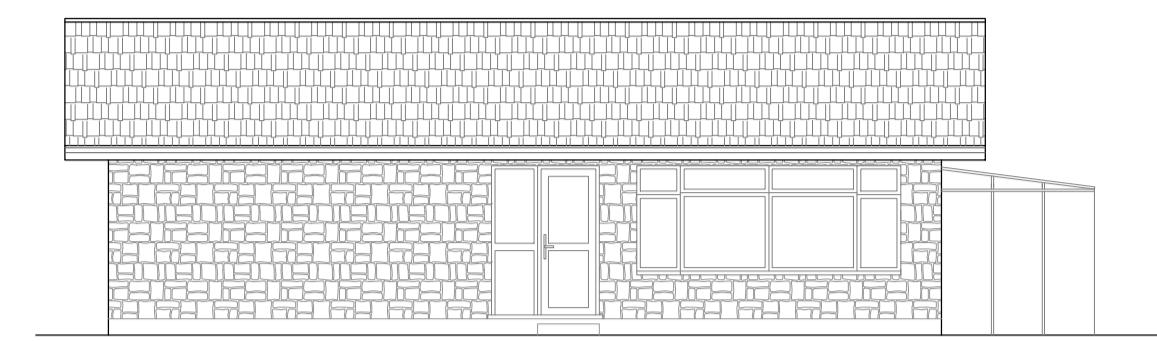


EAST ELEVATION

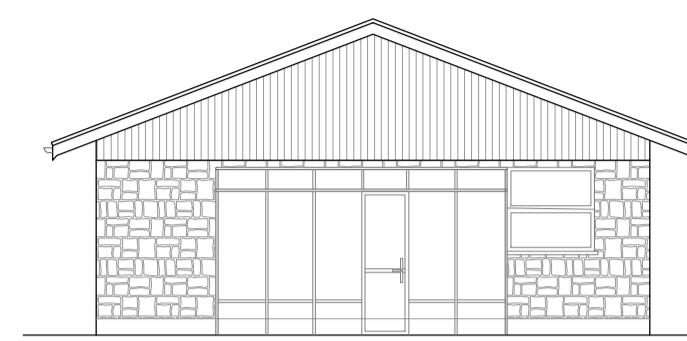

NORTH ELEVATION

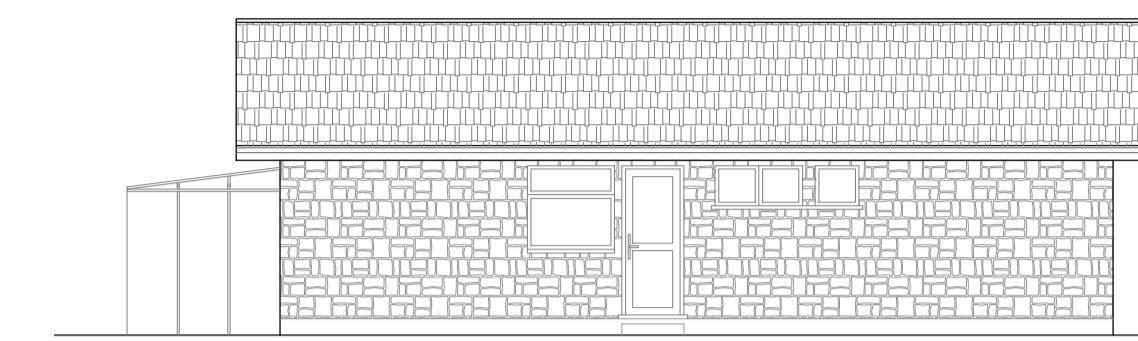


WEST ELEVATION

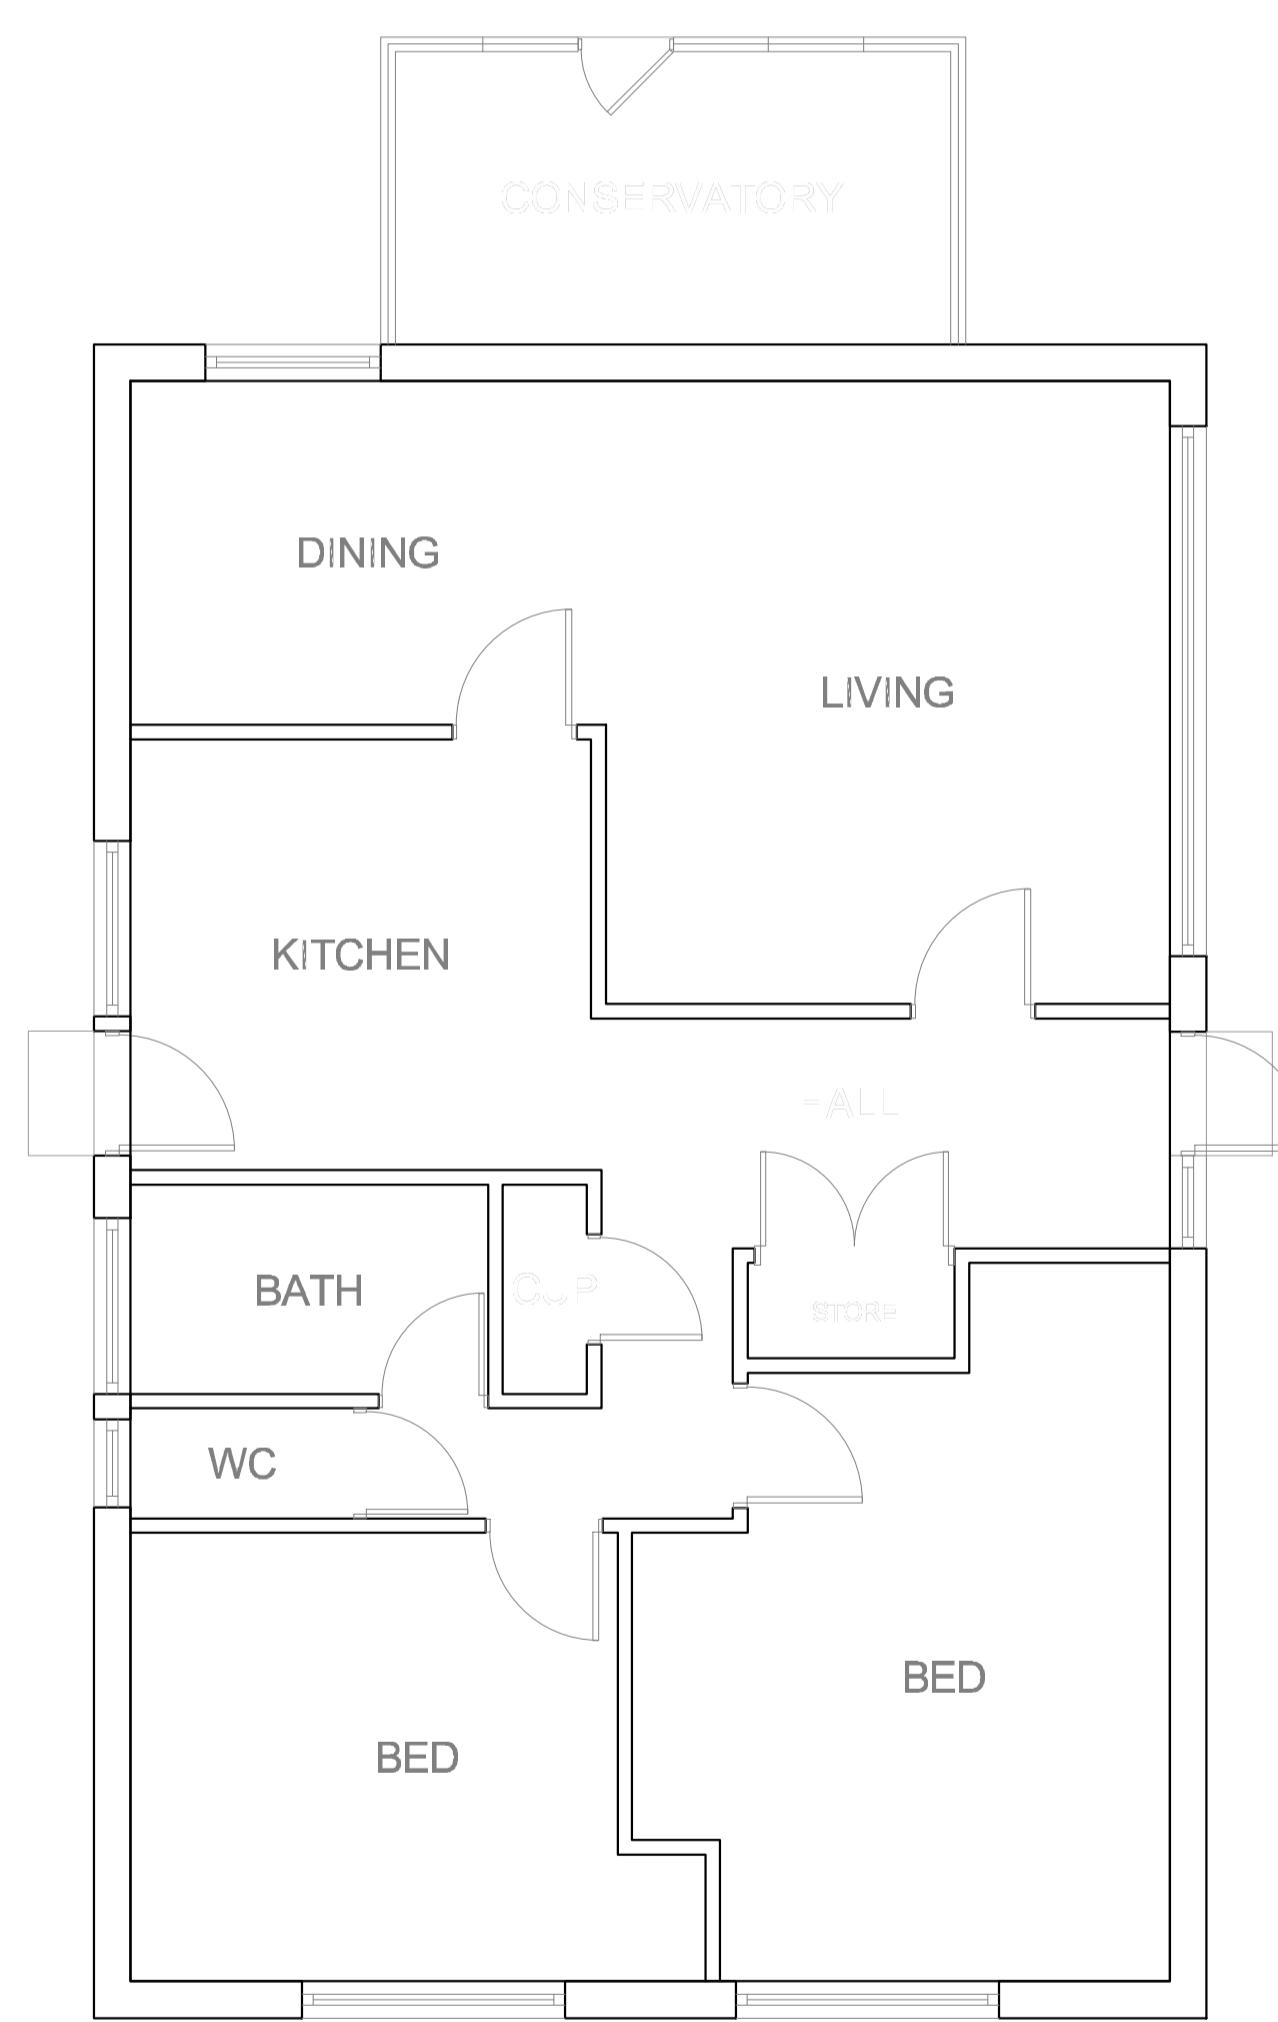

GROUND FLOOR PLAN 1:50



ROOF PLAN

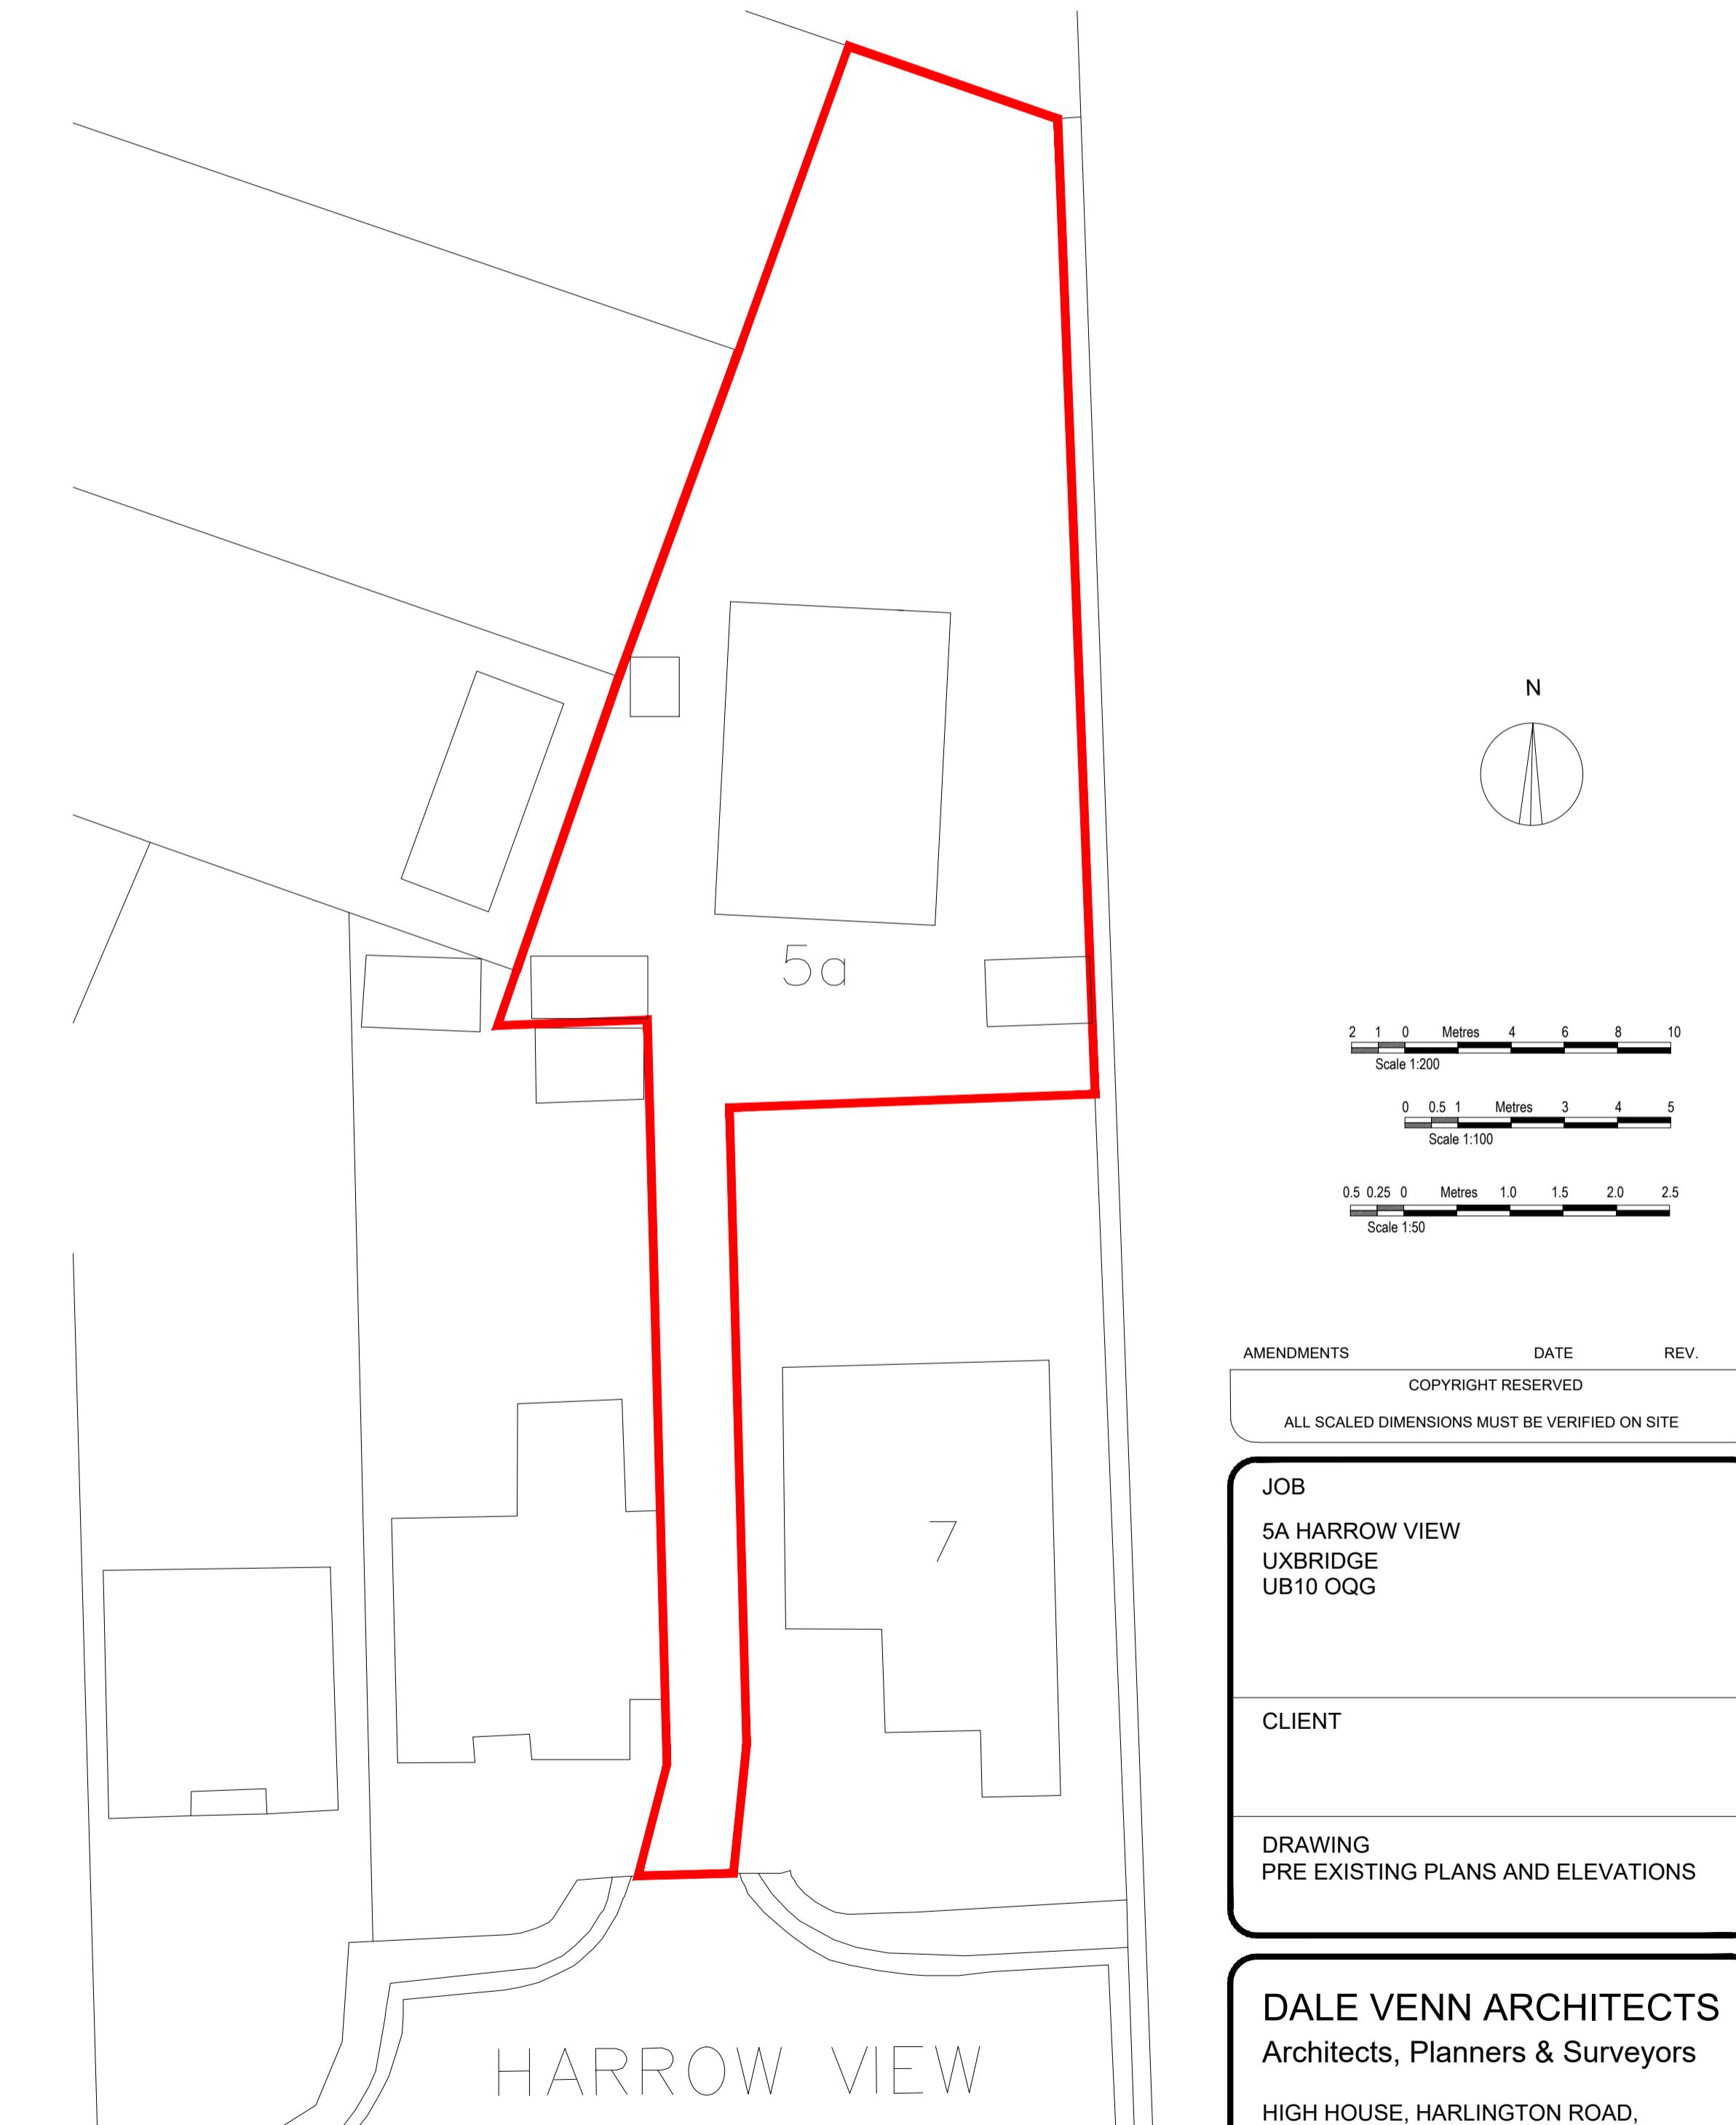

SITE PLAN 1:200

AMENDMENTS	DATE	REV.
COPYRIGHT RESERVED		
ALL SCALED DIMENSIONS MUST BE VERIFIED ON SITE		
JOB		
5A HARROW VIEW UXBRIDGE UB10 0QQ		
CLIENT		
DRAWING PRE EXISTING PLANS AND ELEVATIONS		
DALE VENN ARCHITECTS Architects, Planners & Surveyors		
HIGH HOUSE, HARLINGTON ROAD, HILLINGDON, MIDDLESEX 01895-237345		
SCALE AS SHOWN @A1	DRAWING No.	REV.
DATE AUG '23		
DRAWN LK		
CHECKED DV		

5092-13