



MATERIALS AND EXTERNAL SURFACES

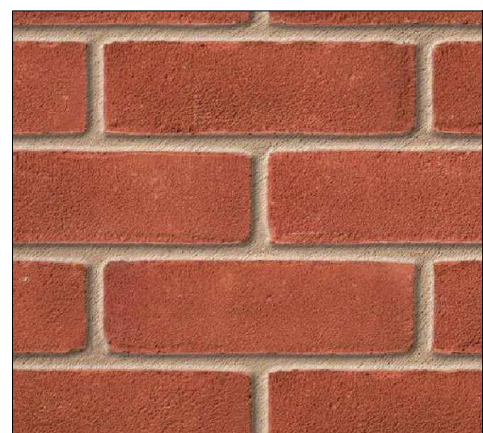


RED BRICK



WHITE RENDER

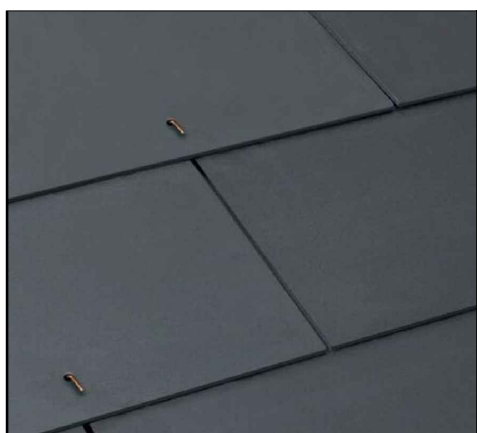

DARK GREY ROOF SLATES

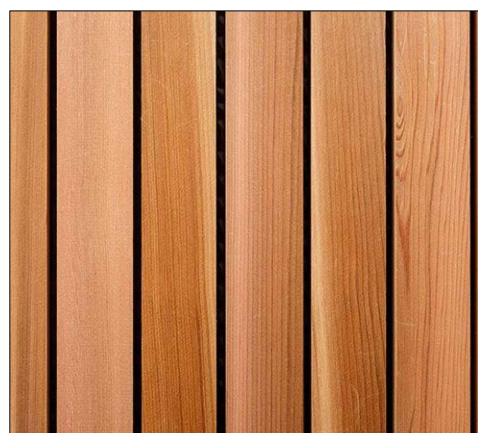


RED CEDAR TIMBER CLADDING



DARK GREY HPL CLADDING




GREY ALUMINUM FRAMES

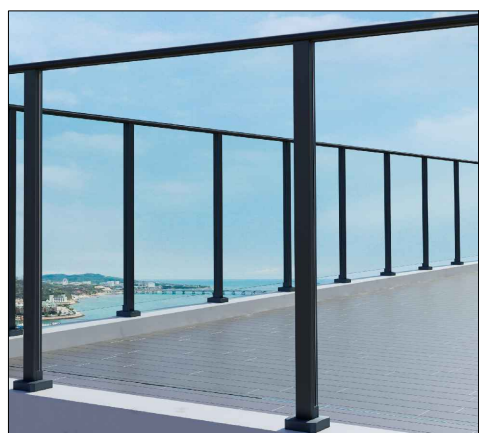

BALUSTRADES




DARK GREY ALUMINUM COPING

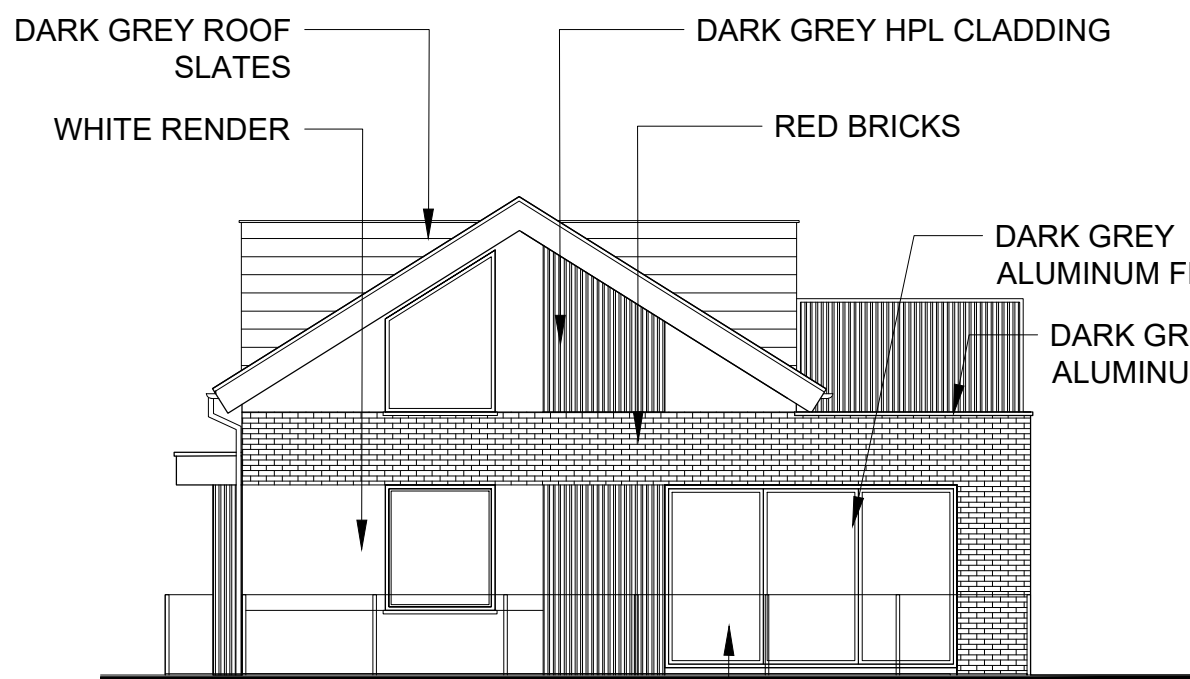


SOUTH ELEVATION 1:100




WEST ELEVATION

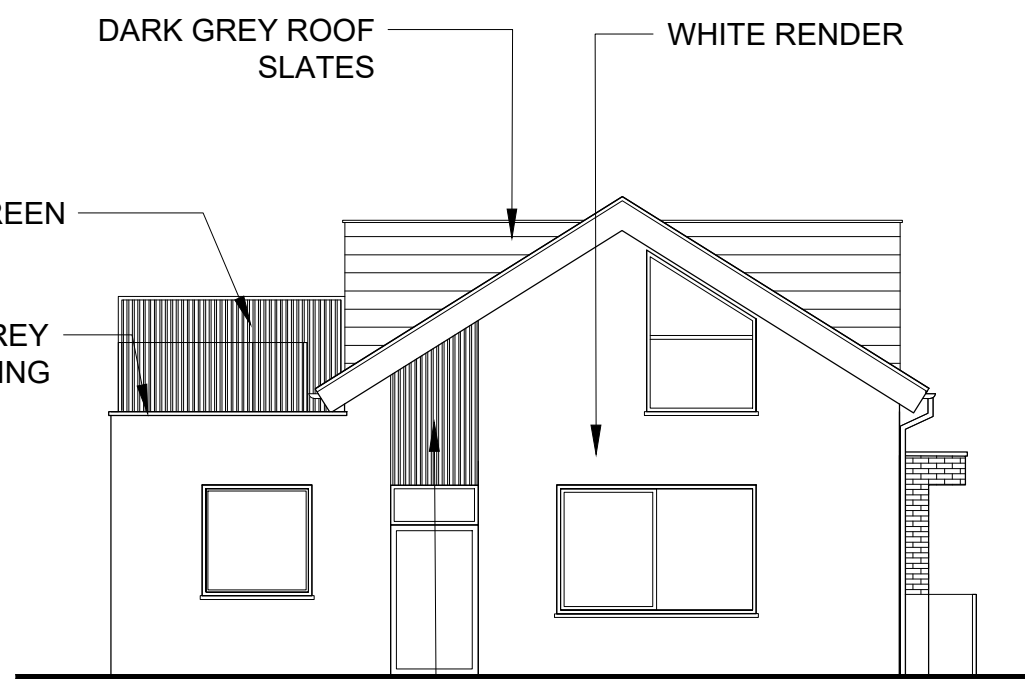


NORTH ELEVATION

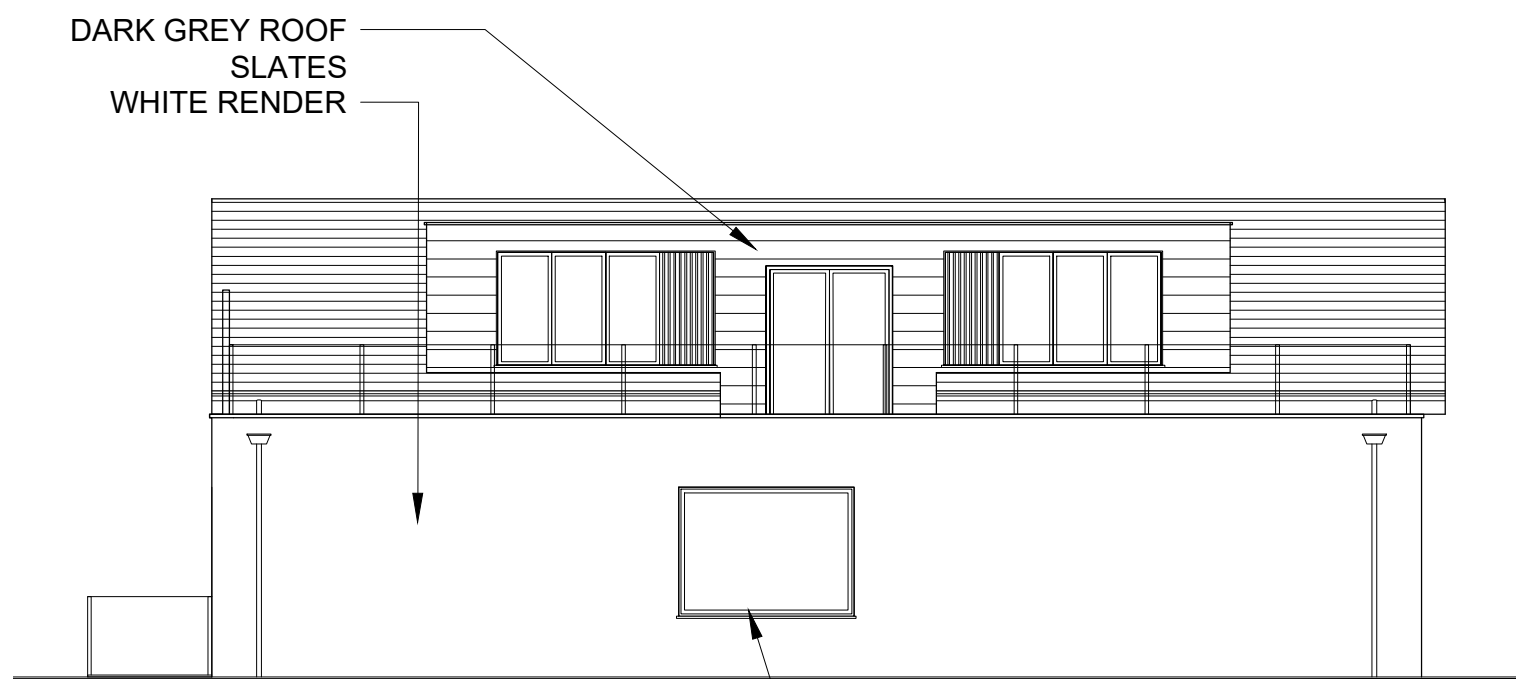

EAST ELEVATION

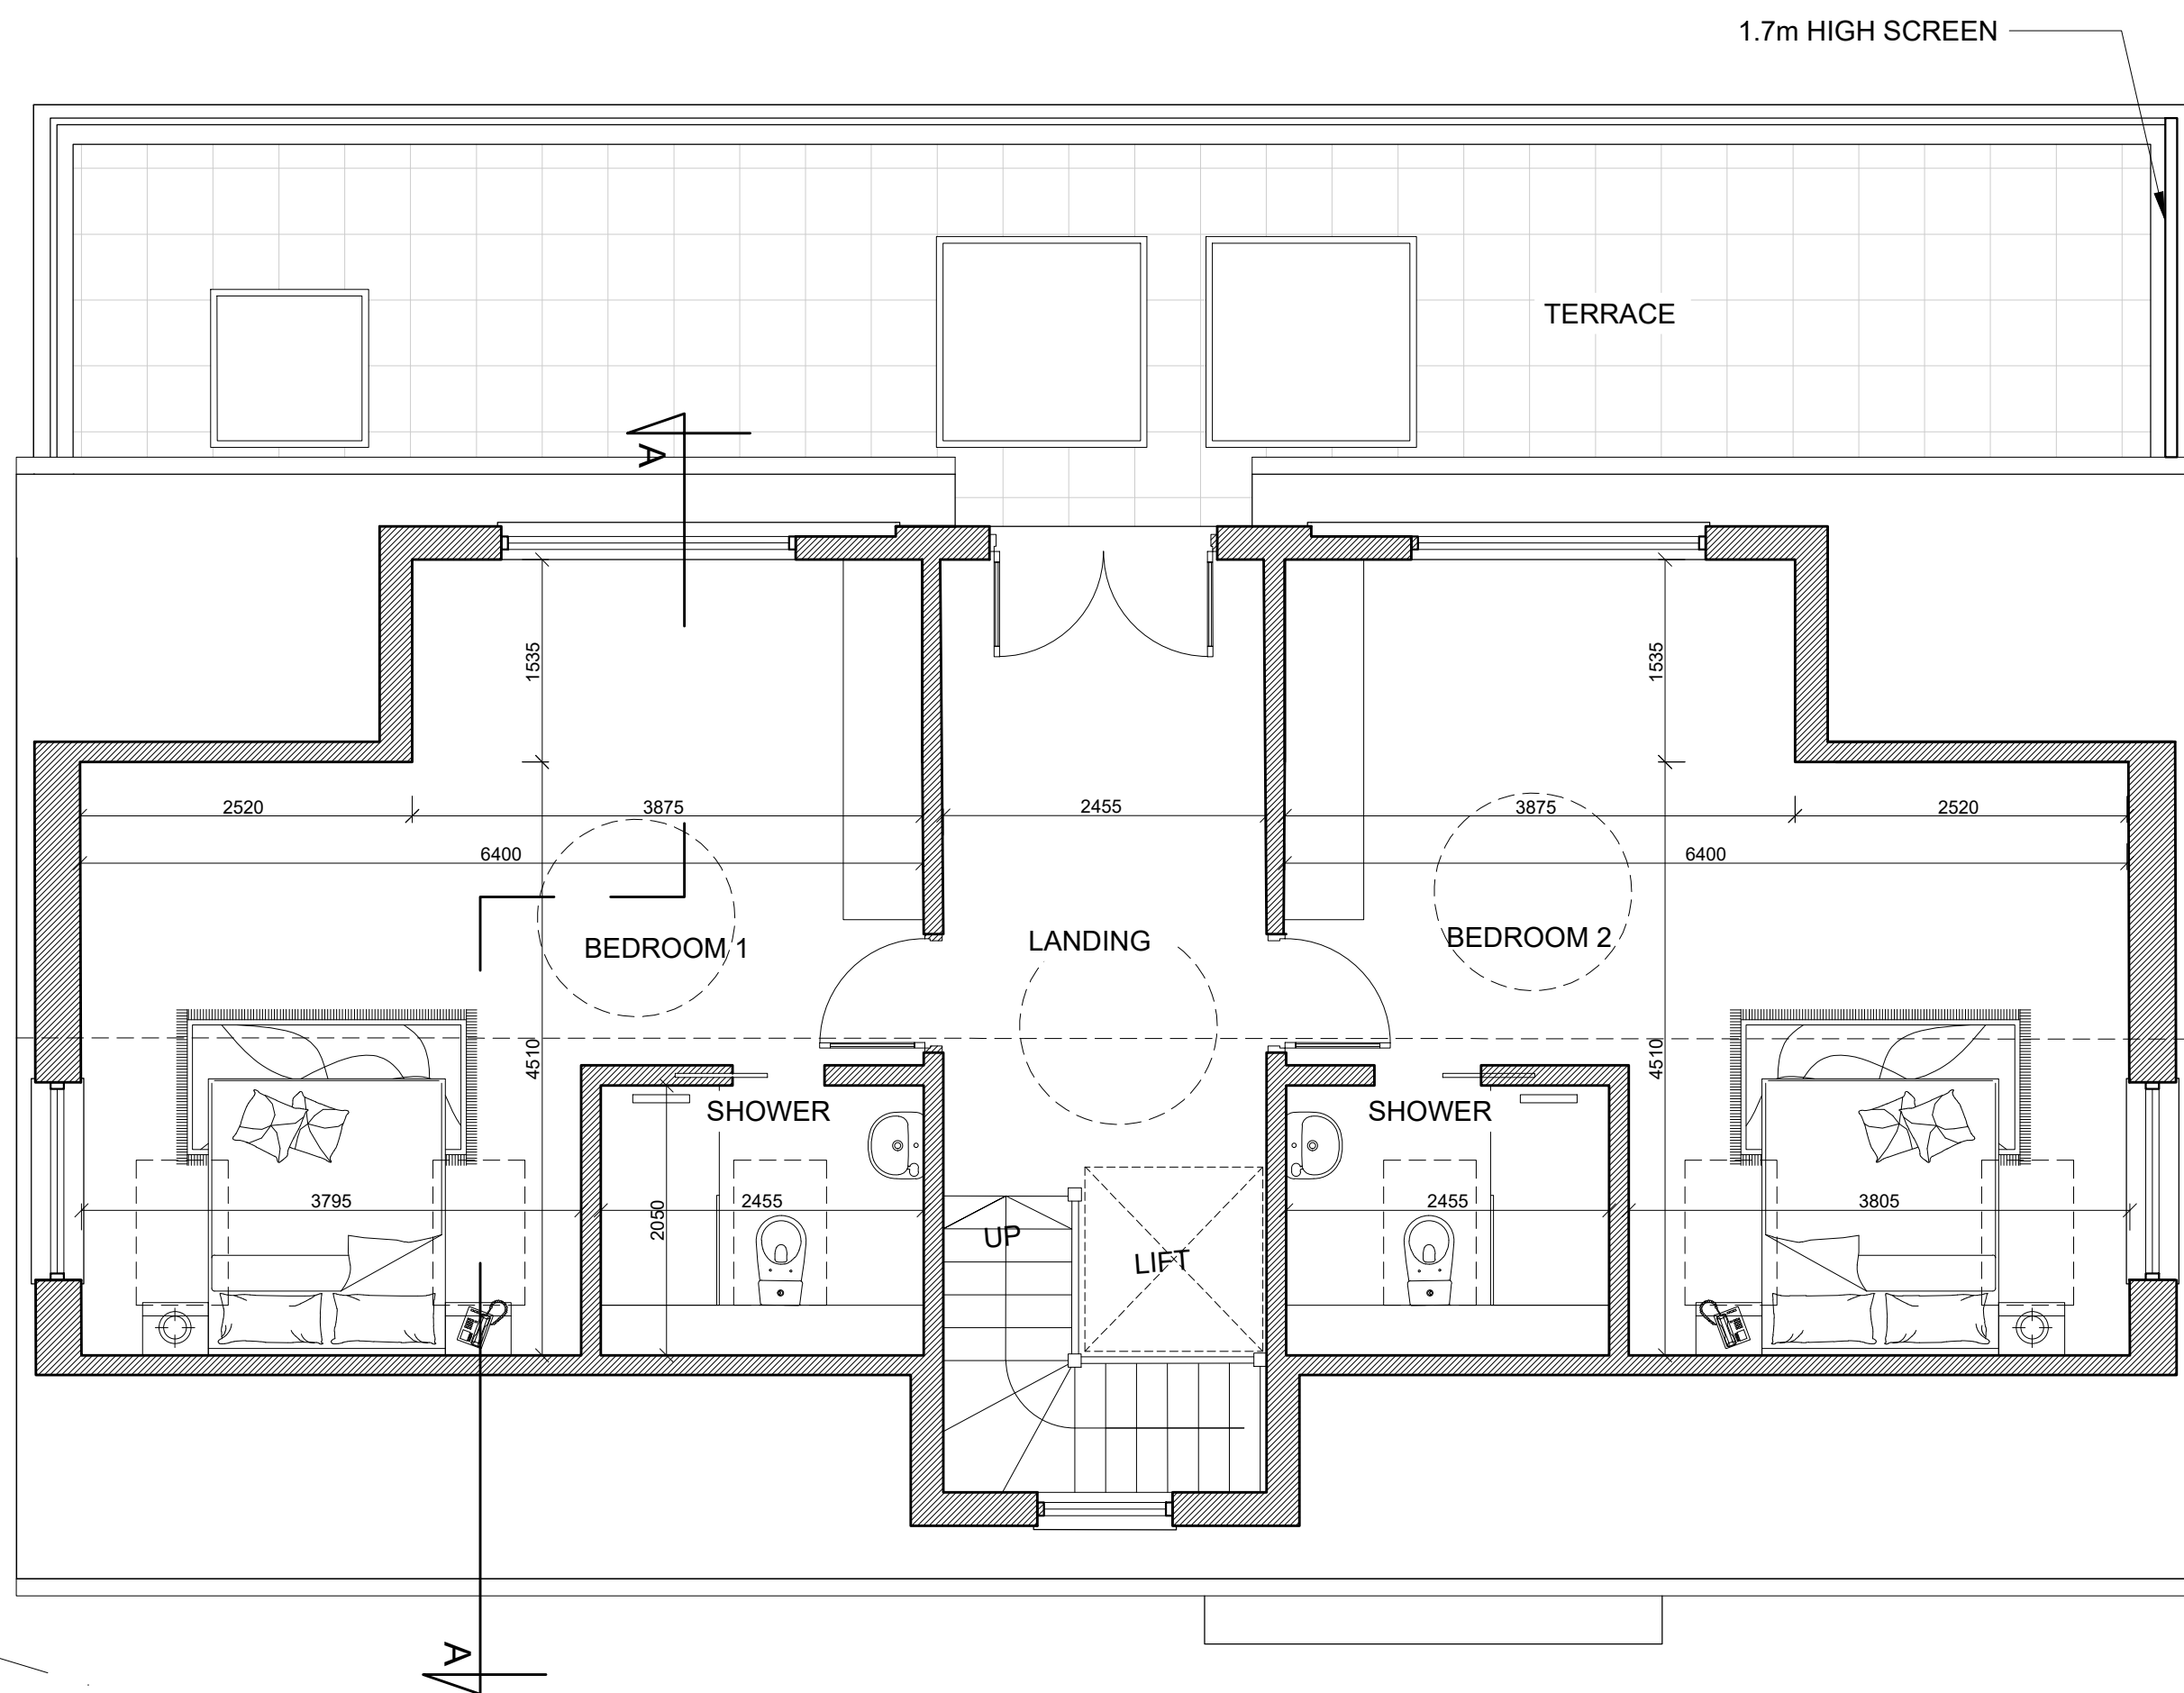


FIRST FLOOR PLAN 1:50

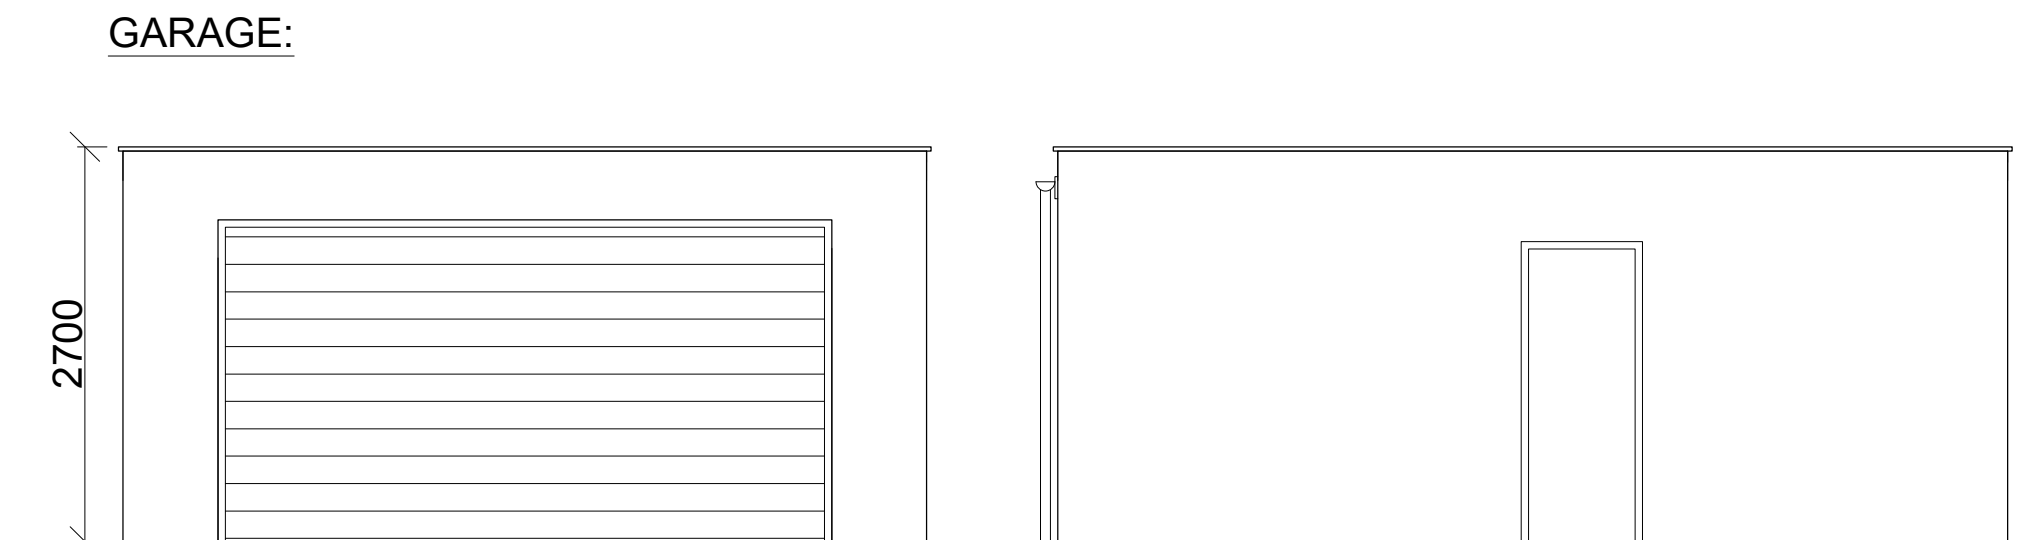

FRONT ELEVATION 1:50


SIDE ELEVATION

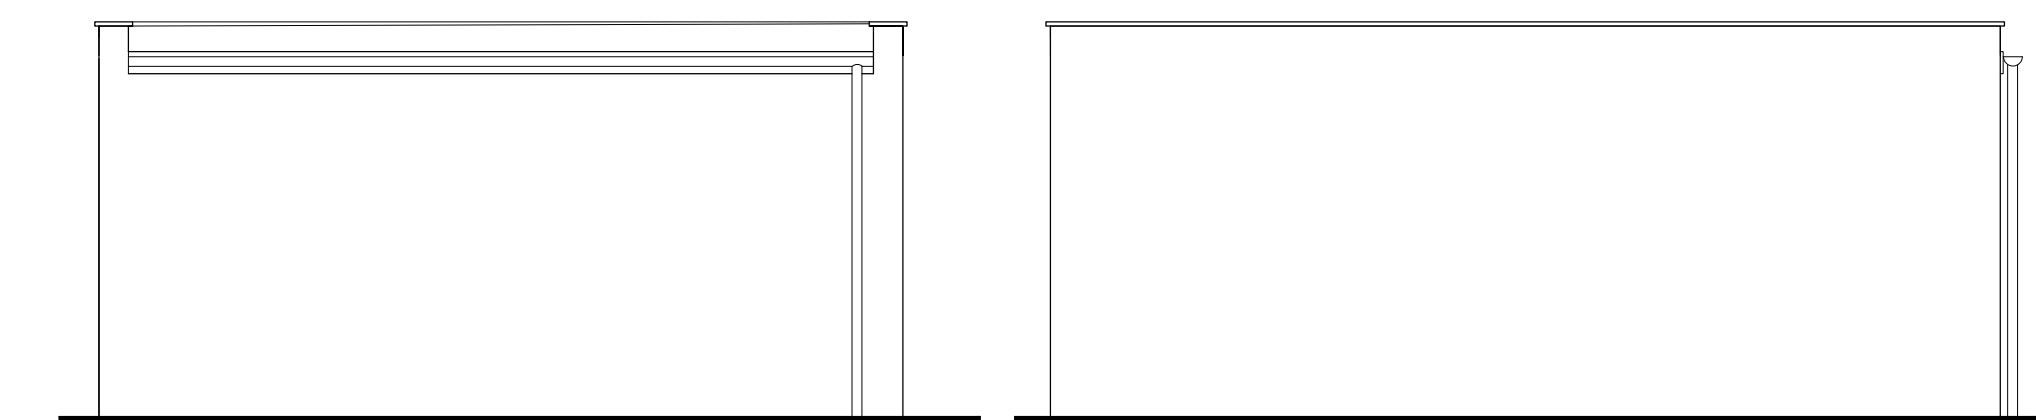


REAR ELEVATION

SIDE ELEVATION


WASTE BIN STORAGE:

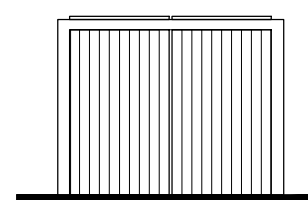


FRONT ELEVATION

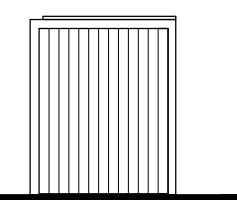


SIDE ELEVATION

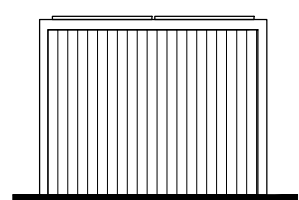


REAR ELEVATION

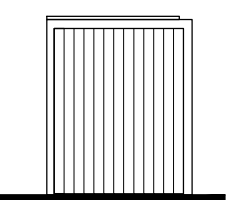

SIDE ELEVATION

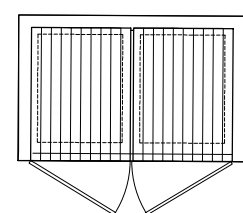

PLAN 1:50

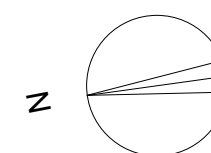

2 1 0 Metres 4 6 8 10
Scale 1:200

0 0.5 1 Metres 3 4 5
Scale 1:100

0.5 0.25 0 Metres 1.0 1.5 2.0 2.5 3.0
Scale 1:50

GENERAL AUG '24 F
GARAGE JUN '24 D
AMENDMENTS DATE REV.

COPYRIGHT RESERVED

ALL SCALED DIMENSIONS MUST BE VERIFIED ON SITE

JOB
5A HARROW VIEW
UXBRIDGE
UB10 0QG

CLIENT

DRAWING
PROPOSED FIRST FLOOR PLAN
AND ELEVATIONS

DALE VENN ARCHITECTS
Architects, Planners & Surveyors

HIGH HOUSE, HARLINGTON ROAD,
HILLINGDON, MIDDLESEX 01895-237345

SCALE AS SHOWN @A1	DRAWING No.	REV.
DATE APR '24	5092-23	F
DRAWN LK		
CHECKED DV		