




SOUTH ELEVATION




WEST ELEVATION




NORTH ELEVATION

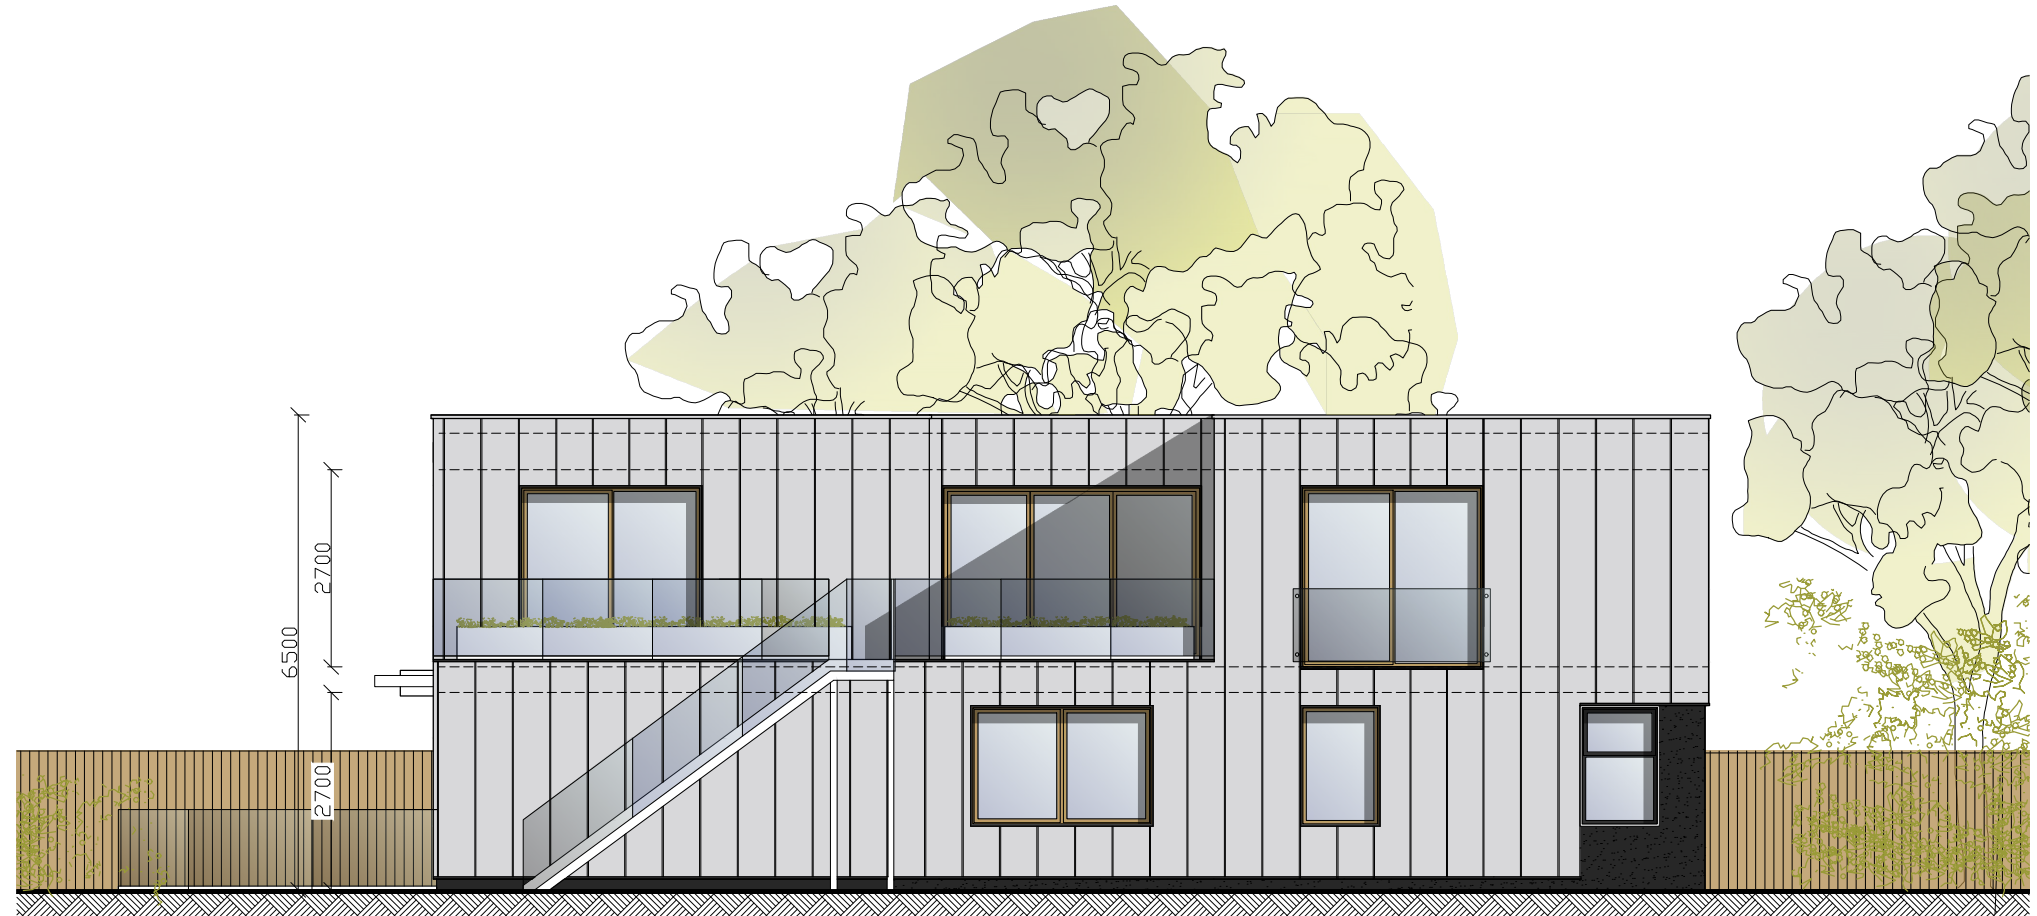


EAST ELEVATION

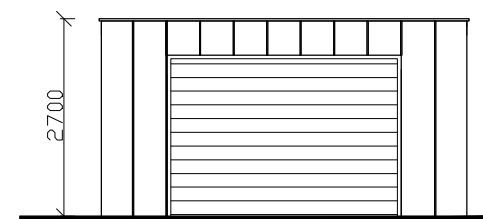


WEST ELEVATION
GARAGE

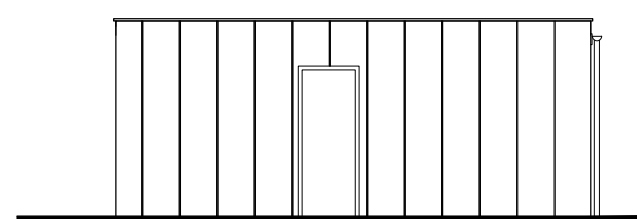

NORTH ELEVATION

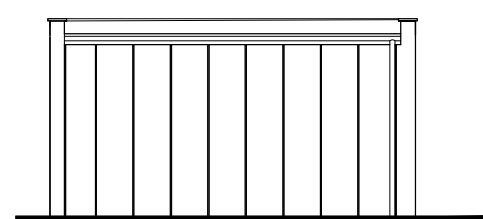

EAST ELEVATION

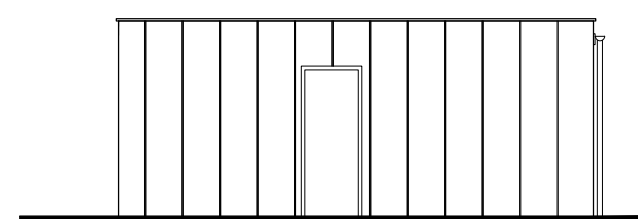

SOUTH ELEVATION



AMENDMENTS	DATE	REV.
COPYRIGHT RESERVED		

ALL SCALED DIMENSIONS MUST BE VERIFIED ON SITE

JOB
5A HARROW VIEW
UXBRIDGE
UB10 OQG

CLIENT

DRAWING
PROPOSED ELEVATIONS

DALE VENN ARCHITECTS
Architects, Planners & Surveyors

HIGH HOUSE, HARLINGTON ROAD,
HILLINGDON, MIDDLESEX 01895-237345

SCALE 1:100 @A1	DRAWING No.	REV.
DATE AUG '23	5092-12	C
DRAWN LK		
CHECKED DV		