




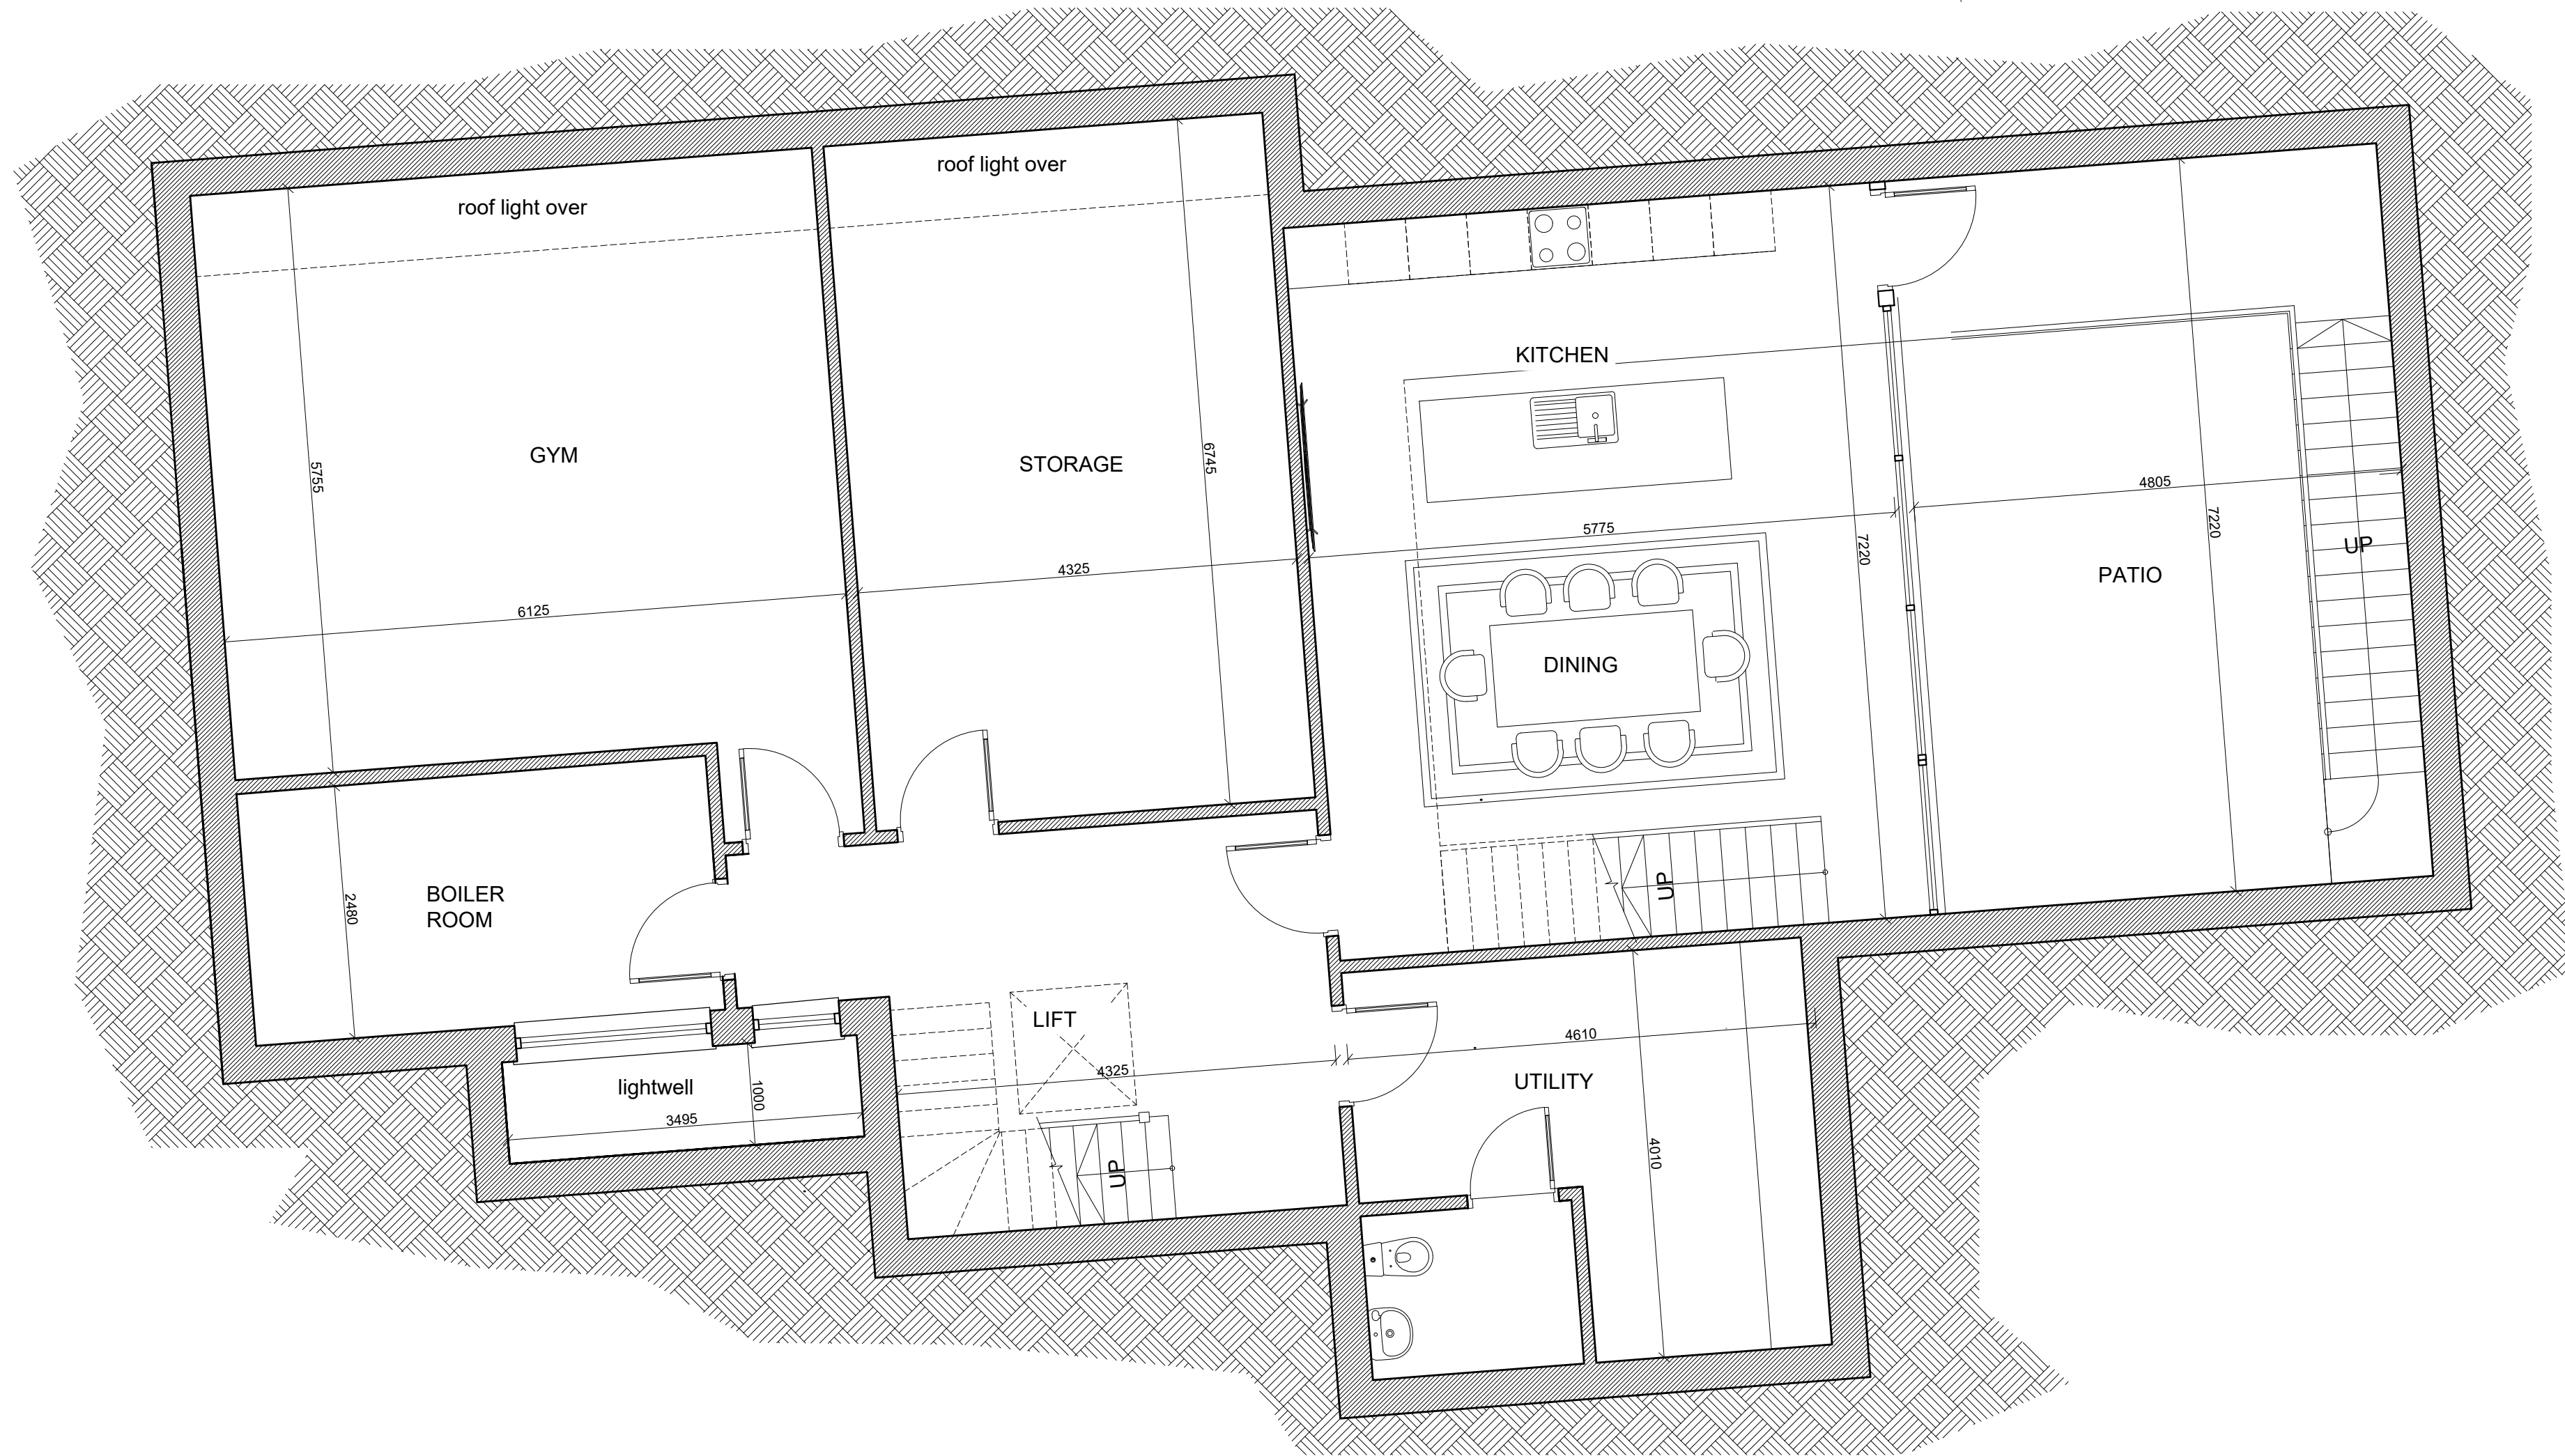

BASEMENT PLAN 1:50

 

SITE PLAN 1:200

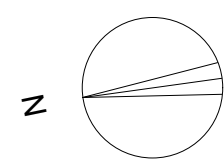

AMENDMENTS	DATE	REV.
COPYRIGHT RESERVED		
ALL SCALED DIMENSIONS MUST BE VERIFIED ON SITE		

JOB
5A HARROW VIEW
UXBRIDGE
UB10 OQG

CLIENT

DRAWING
PROPOSED SITE PLAN

DALE VENN ARCHITECTS
Architects, Planners & Surveyors

HIGH HOUSE, HARLINGTON ROAD,
HILLINGDON, MIDDLESEX 01895-237345

SCALE 1:200 @A1	DRAWING No.	REV.
DATE AUG '23	5092-7	C
DRAWN LK		
CHECKED DV		