




SOUTH ELEVATION




WEST ELEVATION




NORTH ELEVATION

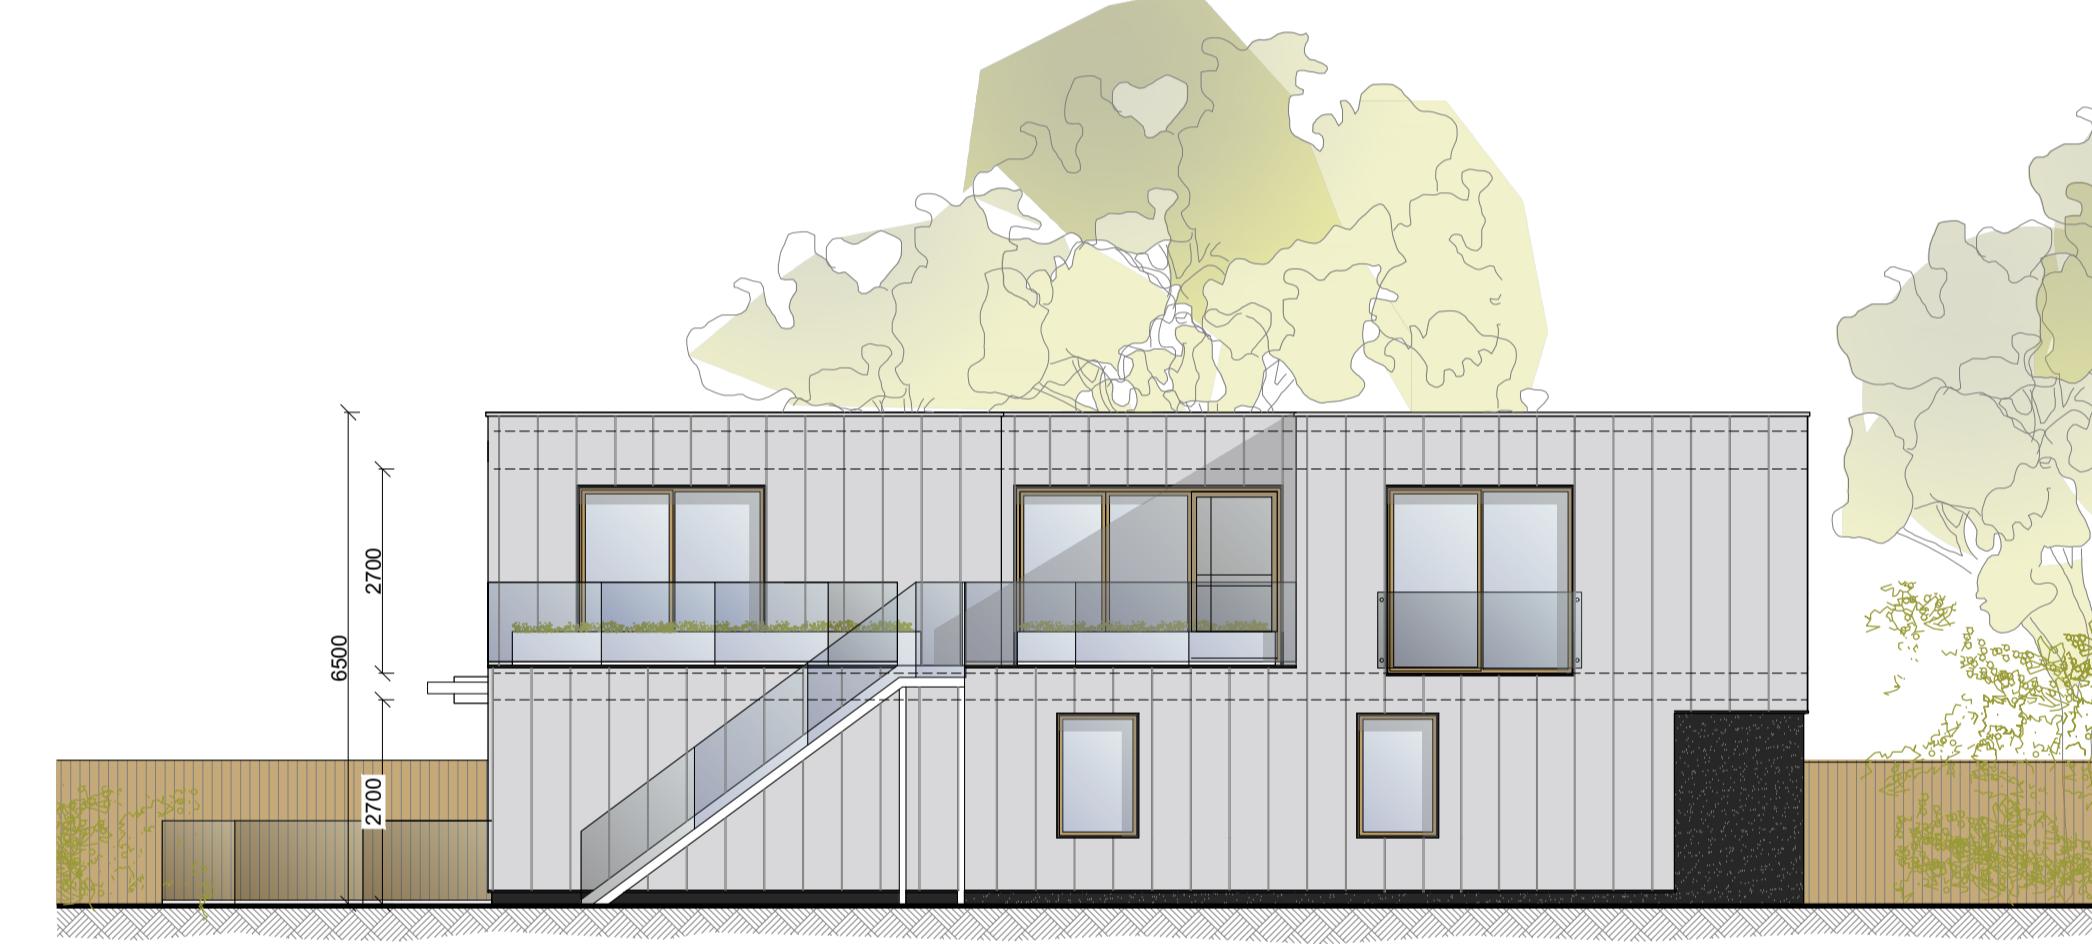


EAST ELEVATION

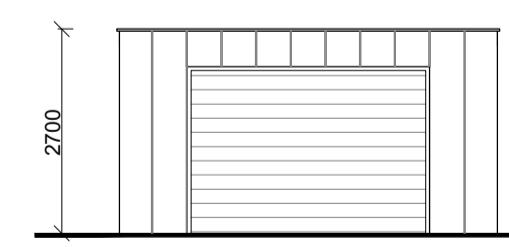


WEST ELEVATION
GARAGE

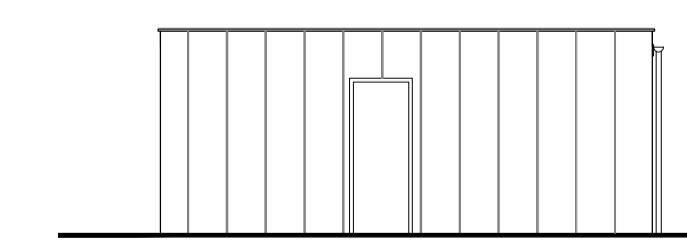

NORTH ELEVATION

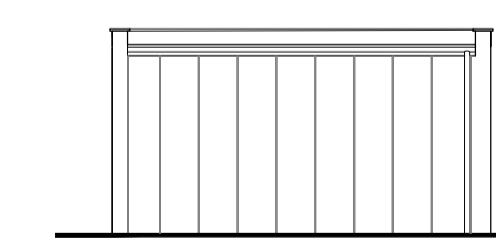

EAST ELEVATION

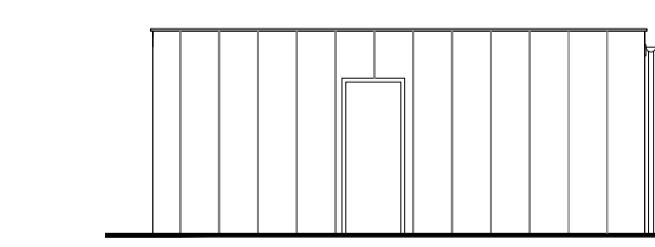

SOUTH ELEVATION

GENERAL AMENDMENTS
MAY'25 DATE
D REV.
COPYRIGHT RESERVED
ALL SCALED DIMENSIONS MUST BE VERIFIED ON SITE

JOB
5A HARROW VIEW
UXBRIDGE
UB10 0QG

CLIENT

DRAWING PROPOSED ELEVATIONS

DALE VENN ARCHITECTS
Architects, Planners & Surveyors
HIGH HOUSE, HARLINGTON ROAD,
HILLINGDON, MIDDLESEX 01895-237345

SCALE 1:100 @A1
Metres
Scale 1:100

SCALE 1:100 @A1	DRAWING No.	REV.
DATE AUG '23		
DRAWN LK		
CHECKED DV		

5092-12 D