



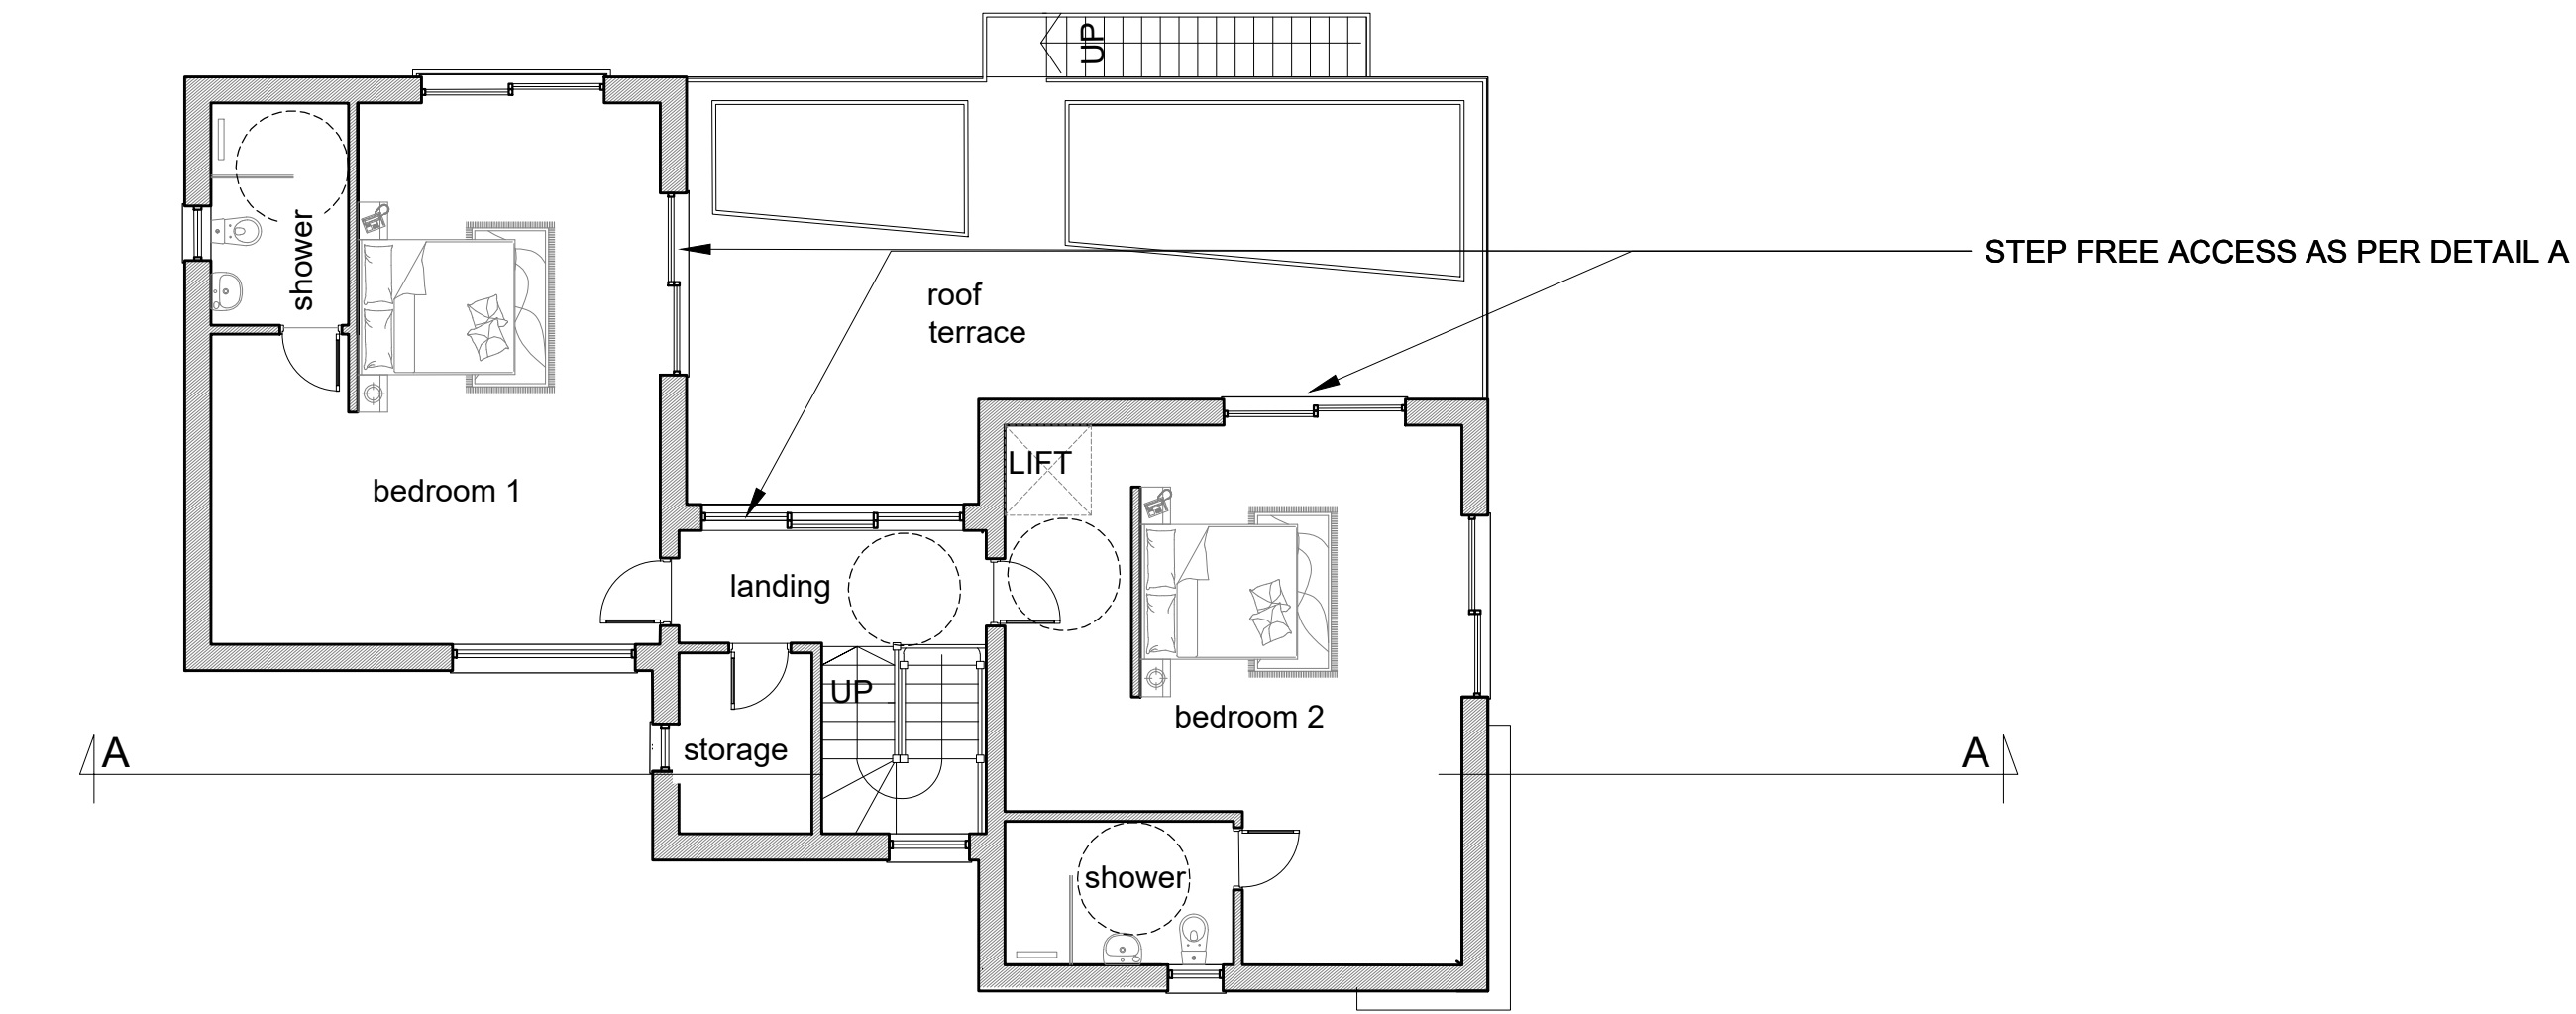


FIRST FLOOR PLAN



SECTION A-A

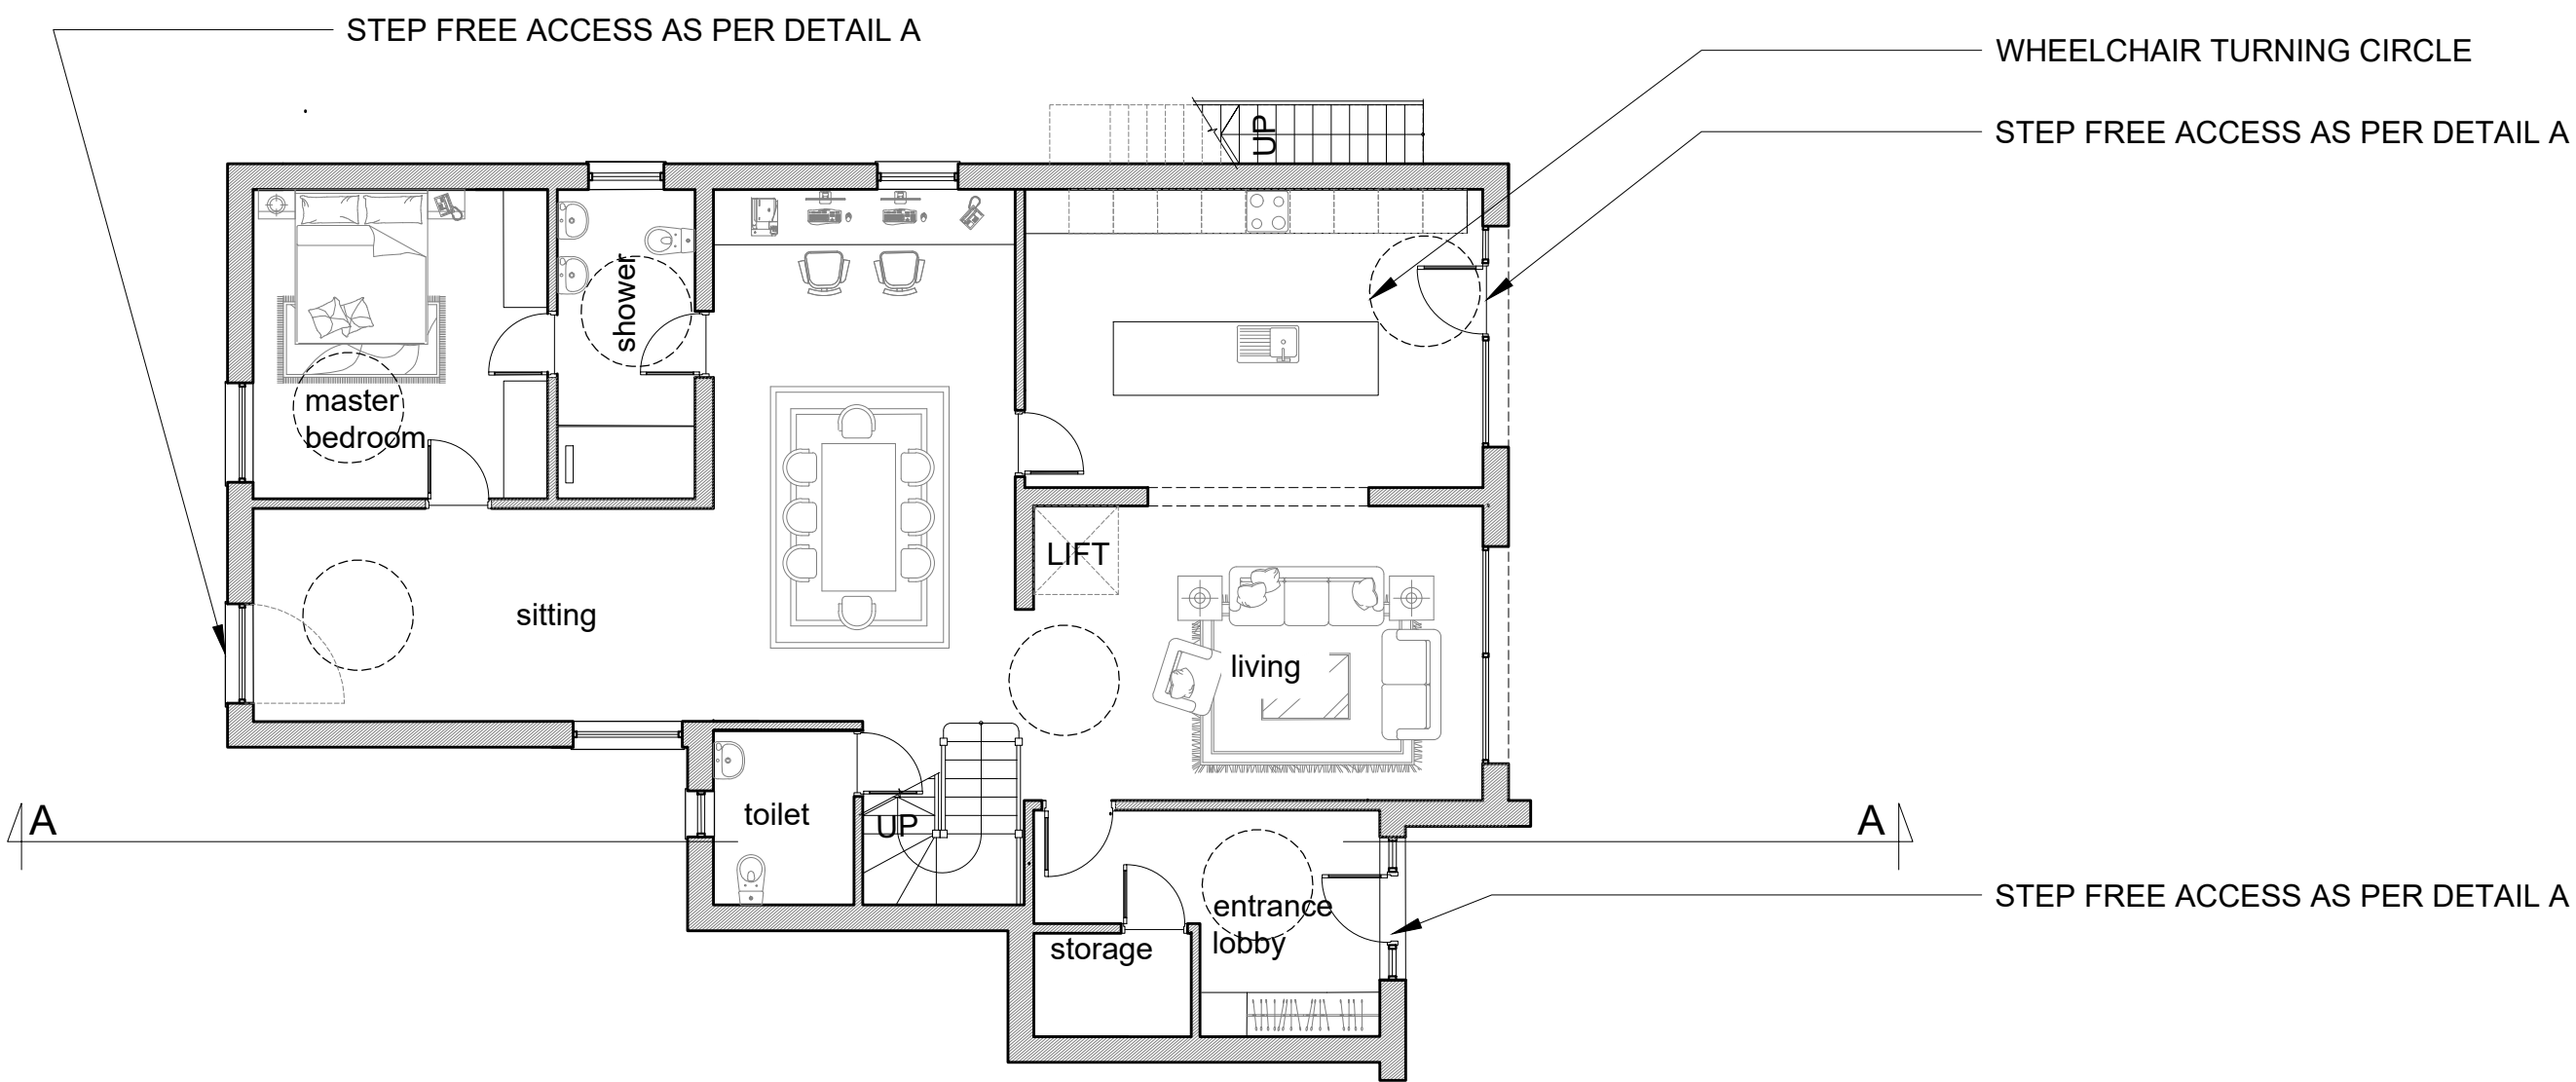


GROUND FLOOR PLAN

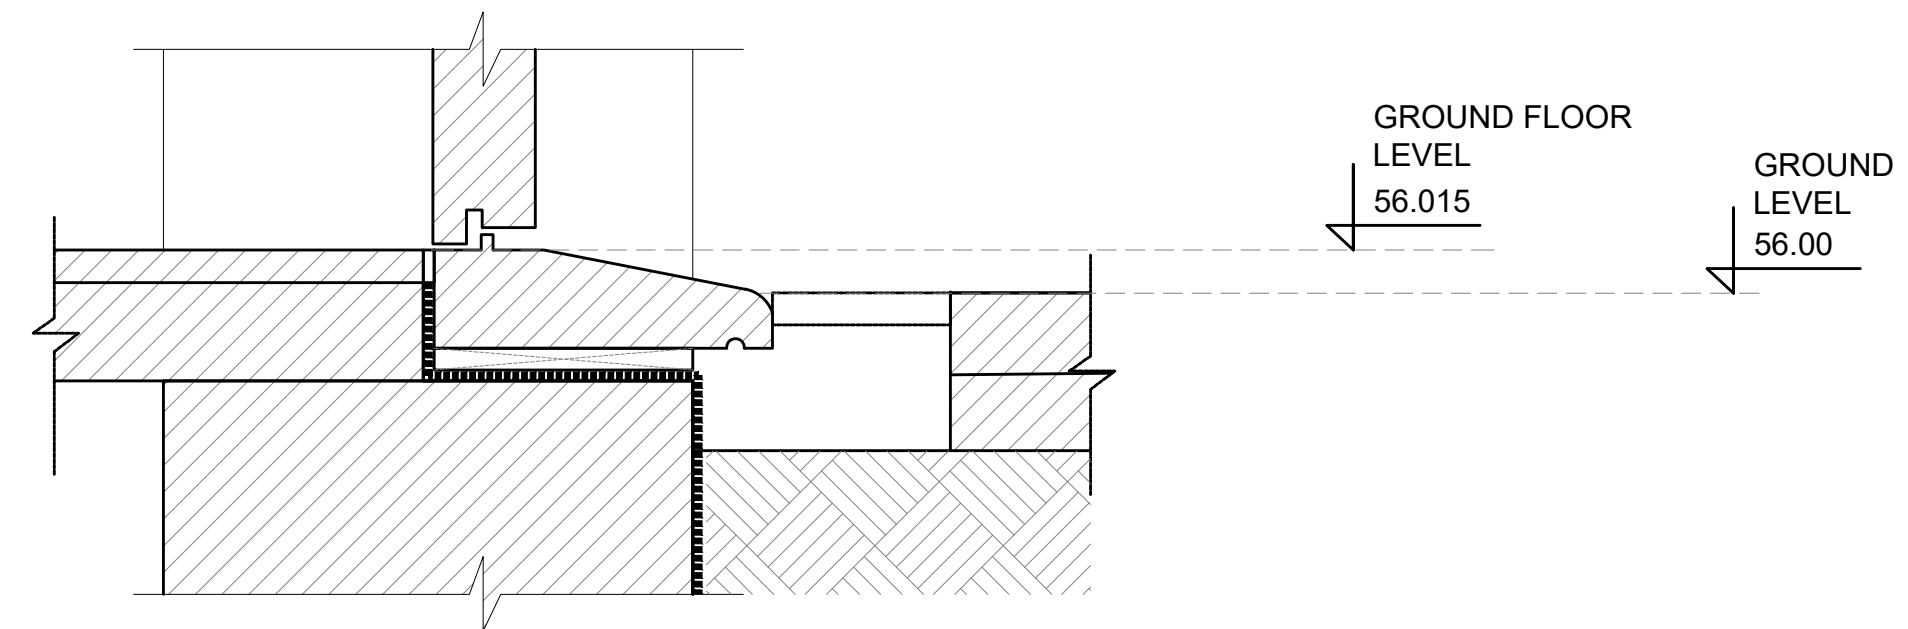

TRESHOLD DETAIL 1:5



BLOCK PLAN 1:500

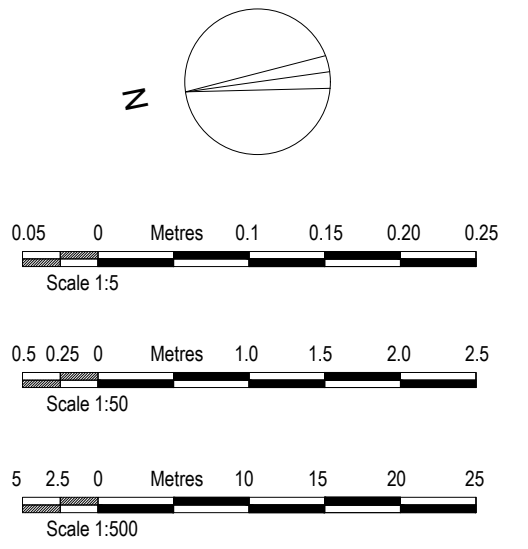

GENERAL AMENDMENTS	MAY'25 DATE	A REV.
COPYRIGHT RESERVED		
ALL SCALED DIMENSIONS MUST BE VERIFIED ON SITE		

JOB 5A HARROW VIEW UXBRIDGE UB10 0QG
CLIENT LEVELS - BLOCK PLAN, PLANS, SECTION AND TRESHOLD DETAIL
DRAWING LEVELS - BLOCK PLAN, PLANS, SECTION AND TRESHOLD DETAIL

DALE VENN ARCHITECTS Architects, Planners & Surveyors HIGH HOUSE, HARLINGTON ROAD, HILLINGDON, MIDDLESEX 01895-237345
--

SCALE 1:200 @A1	DRAWING No.	REV.
DATE JAN'25	5092-28	B
DRAWN LK		
CHECKED DV		