

NOTES


- Dimensions are not to be scaled from this drawing by contractors. The contractor is requested to check all dimensions before the work started.
- Report any discrepancies to the client or architect before undertaking the work described in the drawings.
- Dimensions are approximate site dimensions and are to be verified by the contractor on site before any fabrication/site works i.e. foundations etc occur.
- Contractor is responsible for all temporary propping to existing structure.




01 - FRONT ELEVATION



02 - REAR ELEVATION

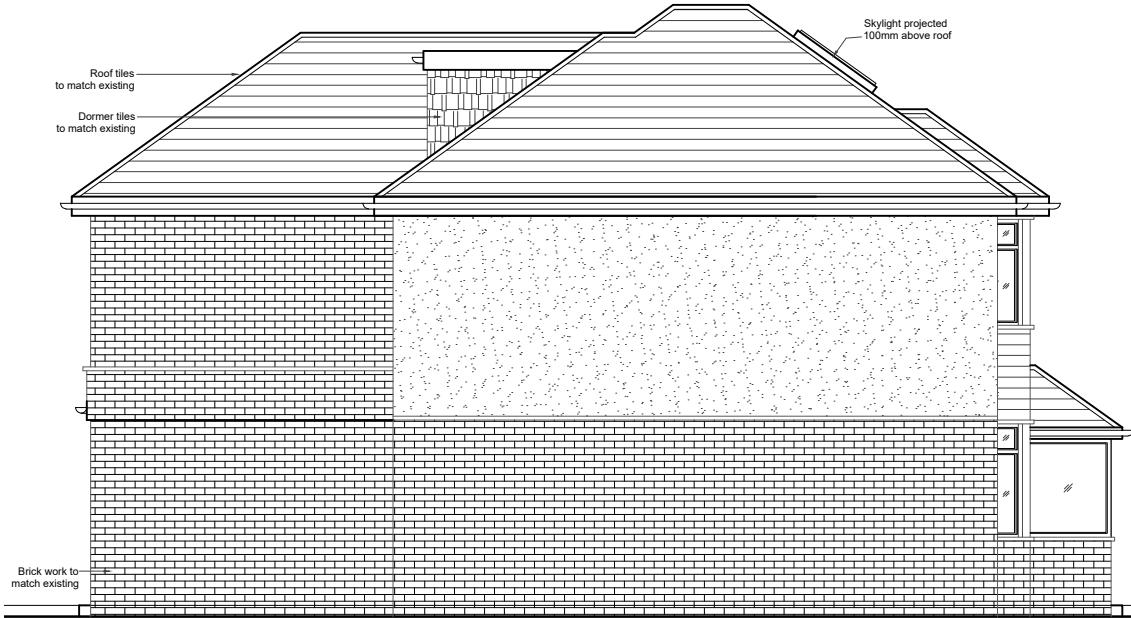

03 - LEFT SIDE ELEVATION

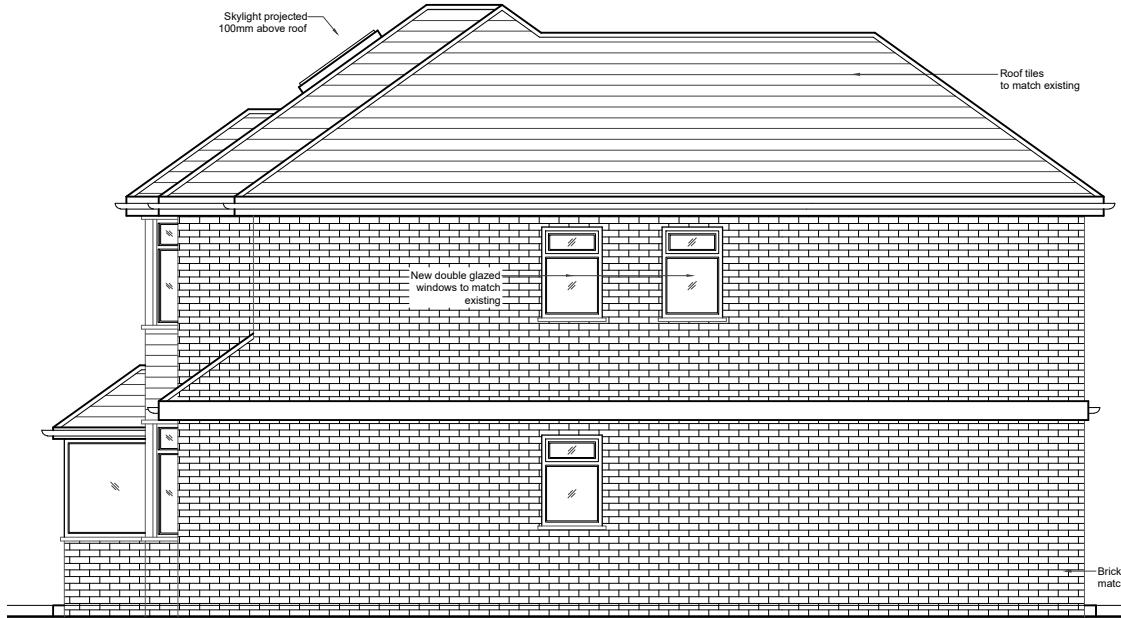

04 - RIGHT SIDE ELEVATION

0 1 2m 3 4 5m
Scale

REVISIONS			
NO	DESCRIPTION	DATE	BY

HOUSE-HOLDER
APPLICATION

DESIGN ENDEAVOURS LTD
M: 07824773079, 07869580774
E: design.endeavour@gmail.com

Project: 155 SWAKELEYS ROAD ICKENHAM
LONDON, UB10 8DL
Title: PROPOSED ELEVATIONS

Scale: 1:100@A3	Drawn: FA	Approved:	Date: NOV-24
Job No.: DE-855	Drawing No.: PH-155SR-04	Rev.:	