

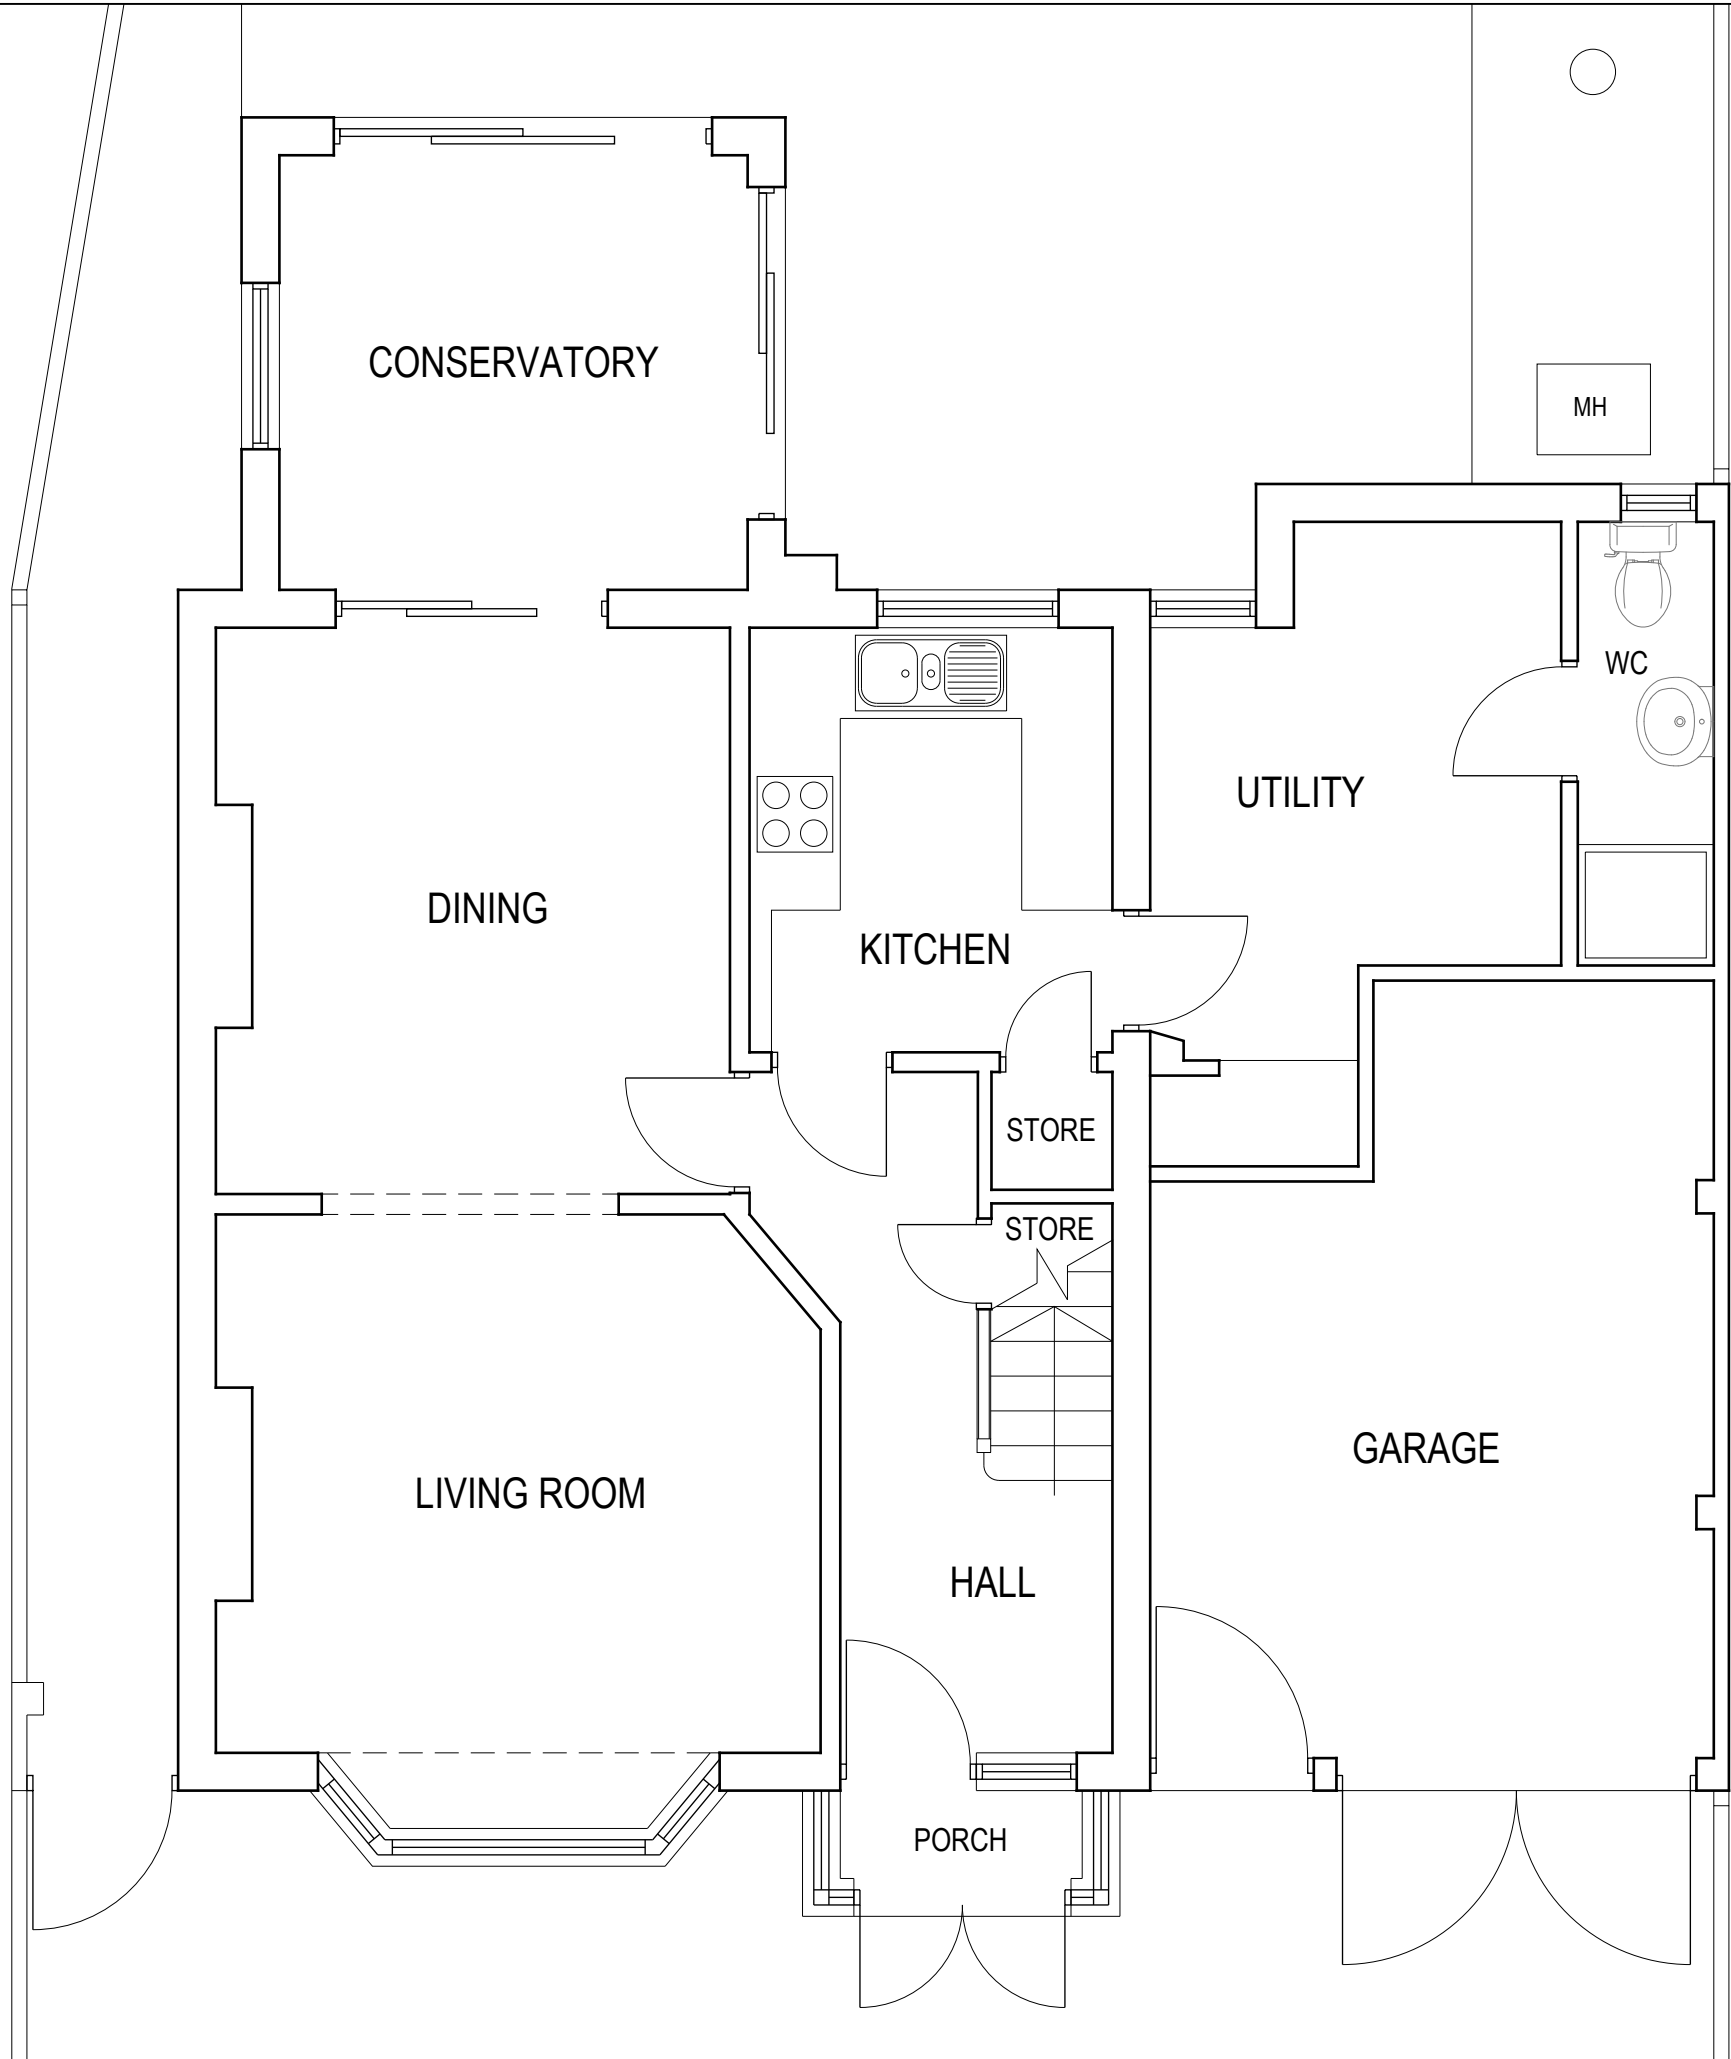


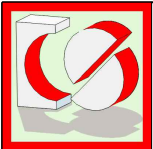

NOTES

- The Copy right of this drawing is the property of CRAFTED SPACES ARCHITECTURE AND PLANNING LTD. and must not be copied otherwise reproduced without written consent.
- The contractor is responsible for checking dimensions, tolerances and references. Any discrepancy to be verified with the Architect before proceeding with the works.
- Figured dimensions to be worked to in all cases.

© CRAFTED SPACES ARCHITECTURE AND PLANNING LTD

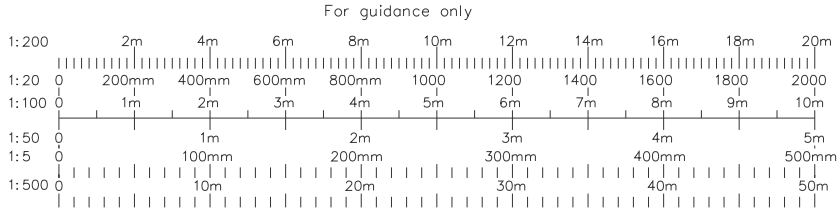

CRAFTED SPACES
ARCHITECTURE + URBANISM

DESIGNING WITH SOCIAL ECONOMICAL & ENVIRONMENTAL SUSTAINABILITY
(M) 07973988297

client			project		
MR ASHISH MALIK			155 SWAKELEYS ROAD, RUISLIP, HA4 0UD		
			drawing		
			EXISTING GROUND FLOOR PLAN		
			drawing no		rev
			PA-2547-01		
date	rev	revision/author/checker			
Drawing Status			drawn NP		
FOR PLANNING APPROVAL			scale @ A3 1:50		date 01/08/2025