




NOTES

- The Copy right of this drawing is the property of CRAFTED SPACES ARCHITECTURE AND PLANNING LTD. and must not be copied otherwise reproduced without written consent.
- The contractor is responsible for checking dimensions, tolerances and references. Any discrepancy to be verified with the Architect before proceeding with the works.
- Figured dimensions to be worked to in all cases.

© CRAFTED SPACES ARCHITECTURE AND PLANNING LTD

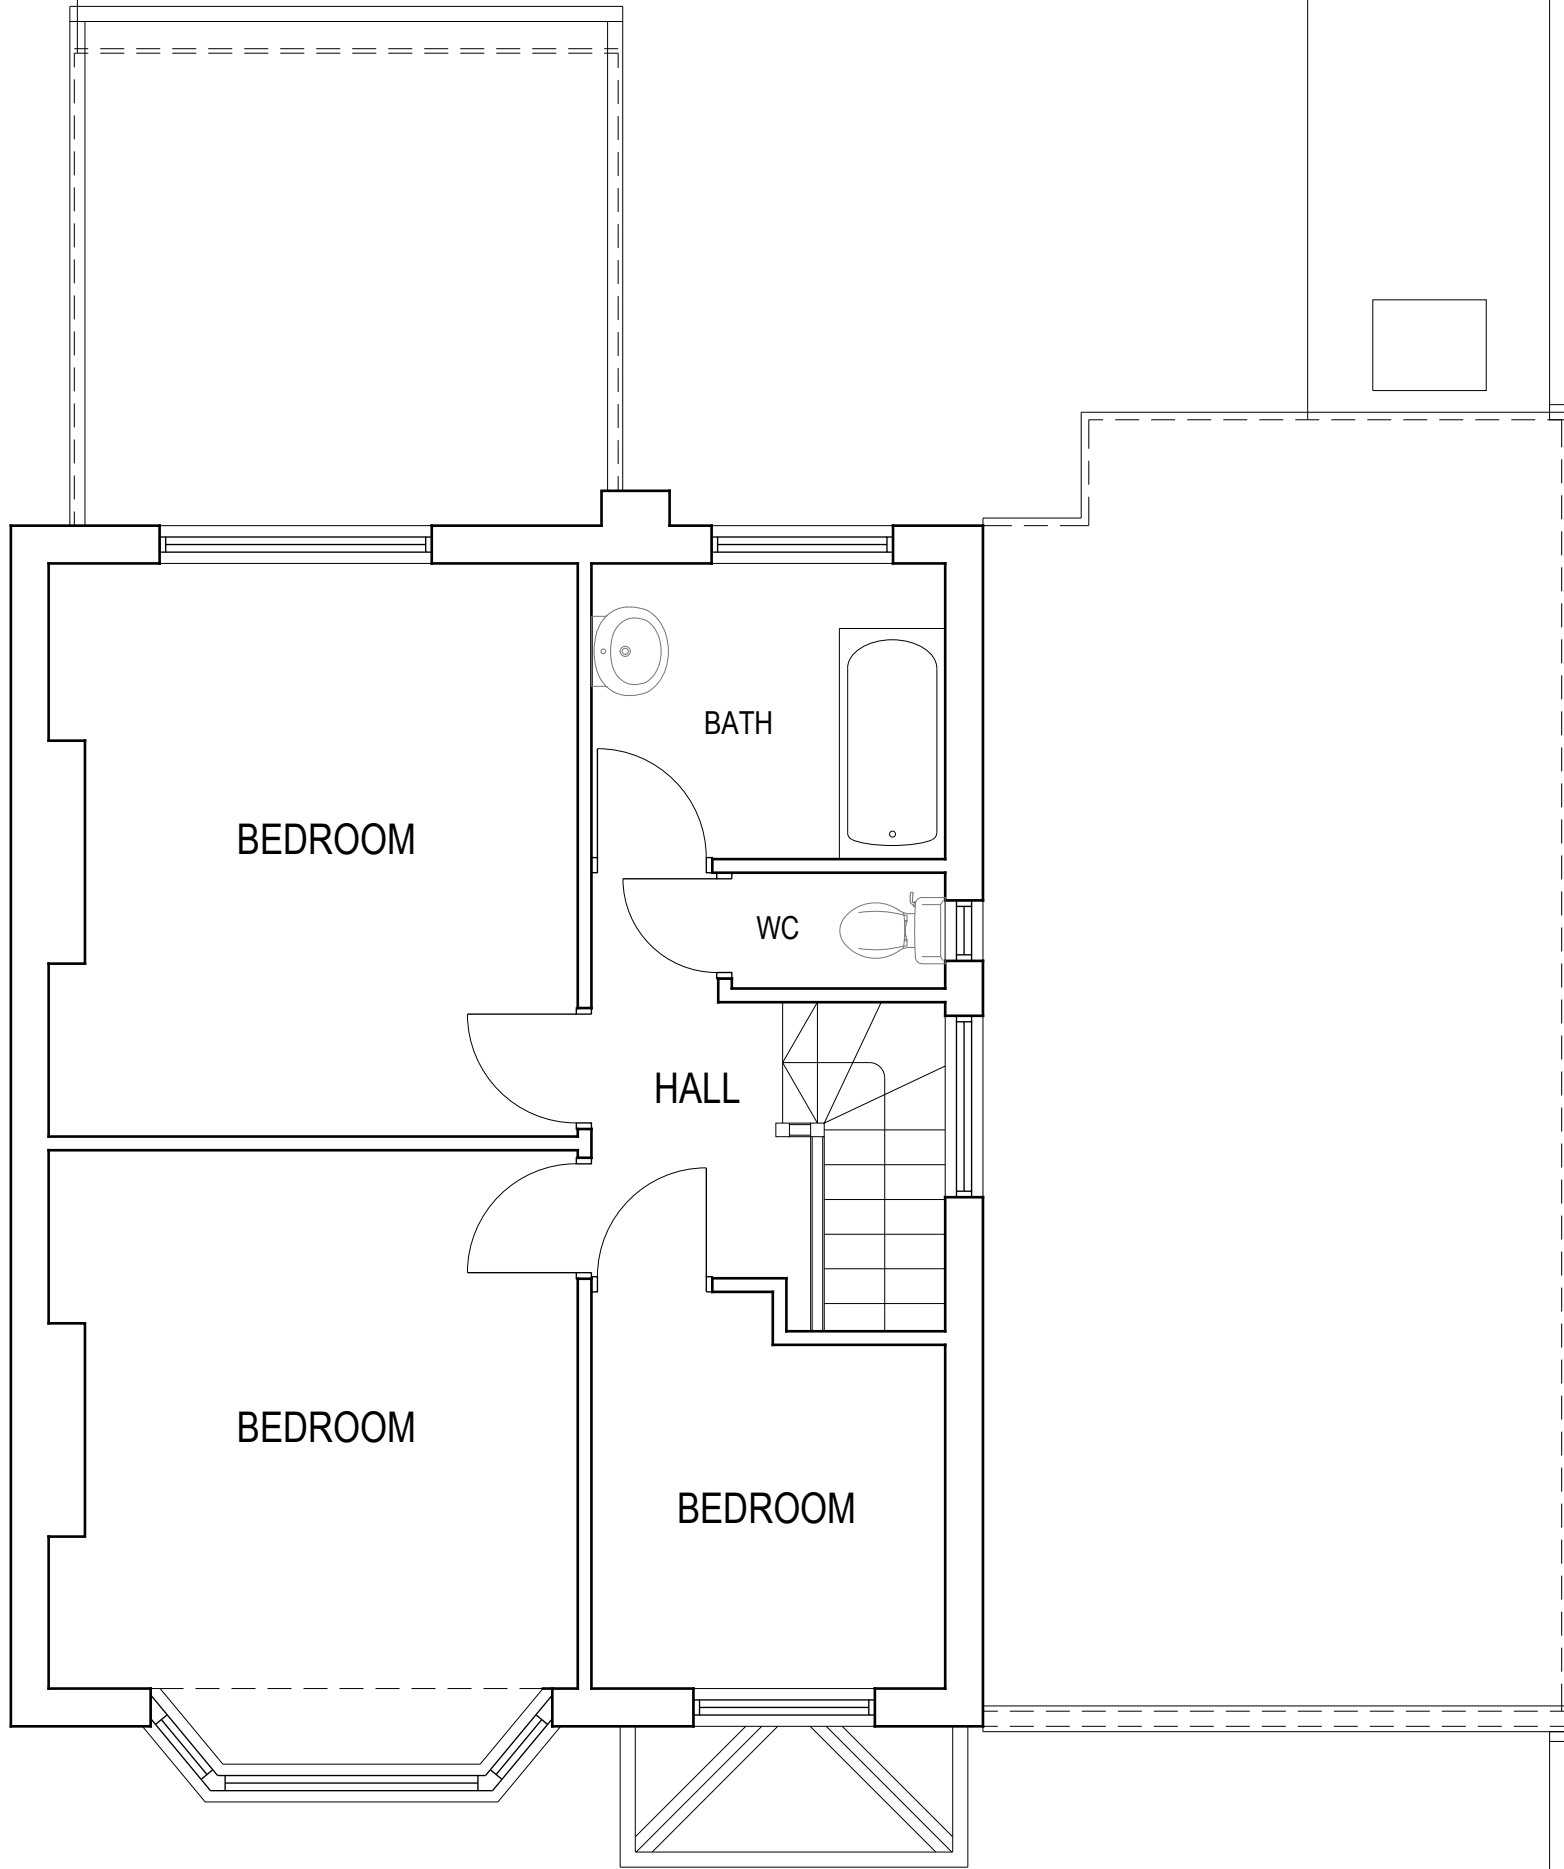

EXISTING FIRST FLOOR PLAN

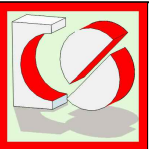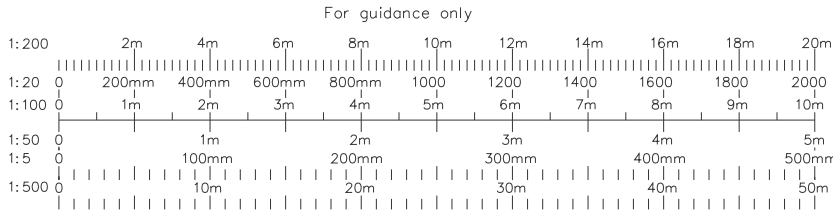

CRAFTED SPACES
ARCHITECTURE + URBANISUM

DESIGNING WITH SOCIAL ECONOMICAL & ENVIRONMENTAL SUSTANIABILITY
(M) 07973988297

client
MR ASHISH MALIK

project
155 SWAKELEYS ROAD,
RUISLIP, HA4 0UD

drawing
EXISTING FIRST FLOOR PLAN

drawing no
PA-2547-02

rev

date rev revision/author/checker
Drawing Status
FOR PLANNING APPROVAL

drawn NP
scale @ A3 1:50 date 01/08/2025