




MapServe®

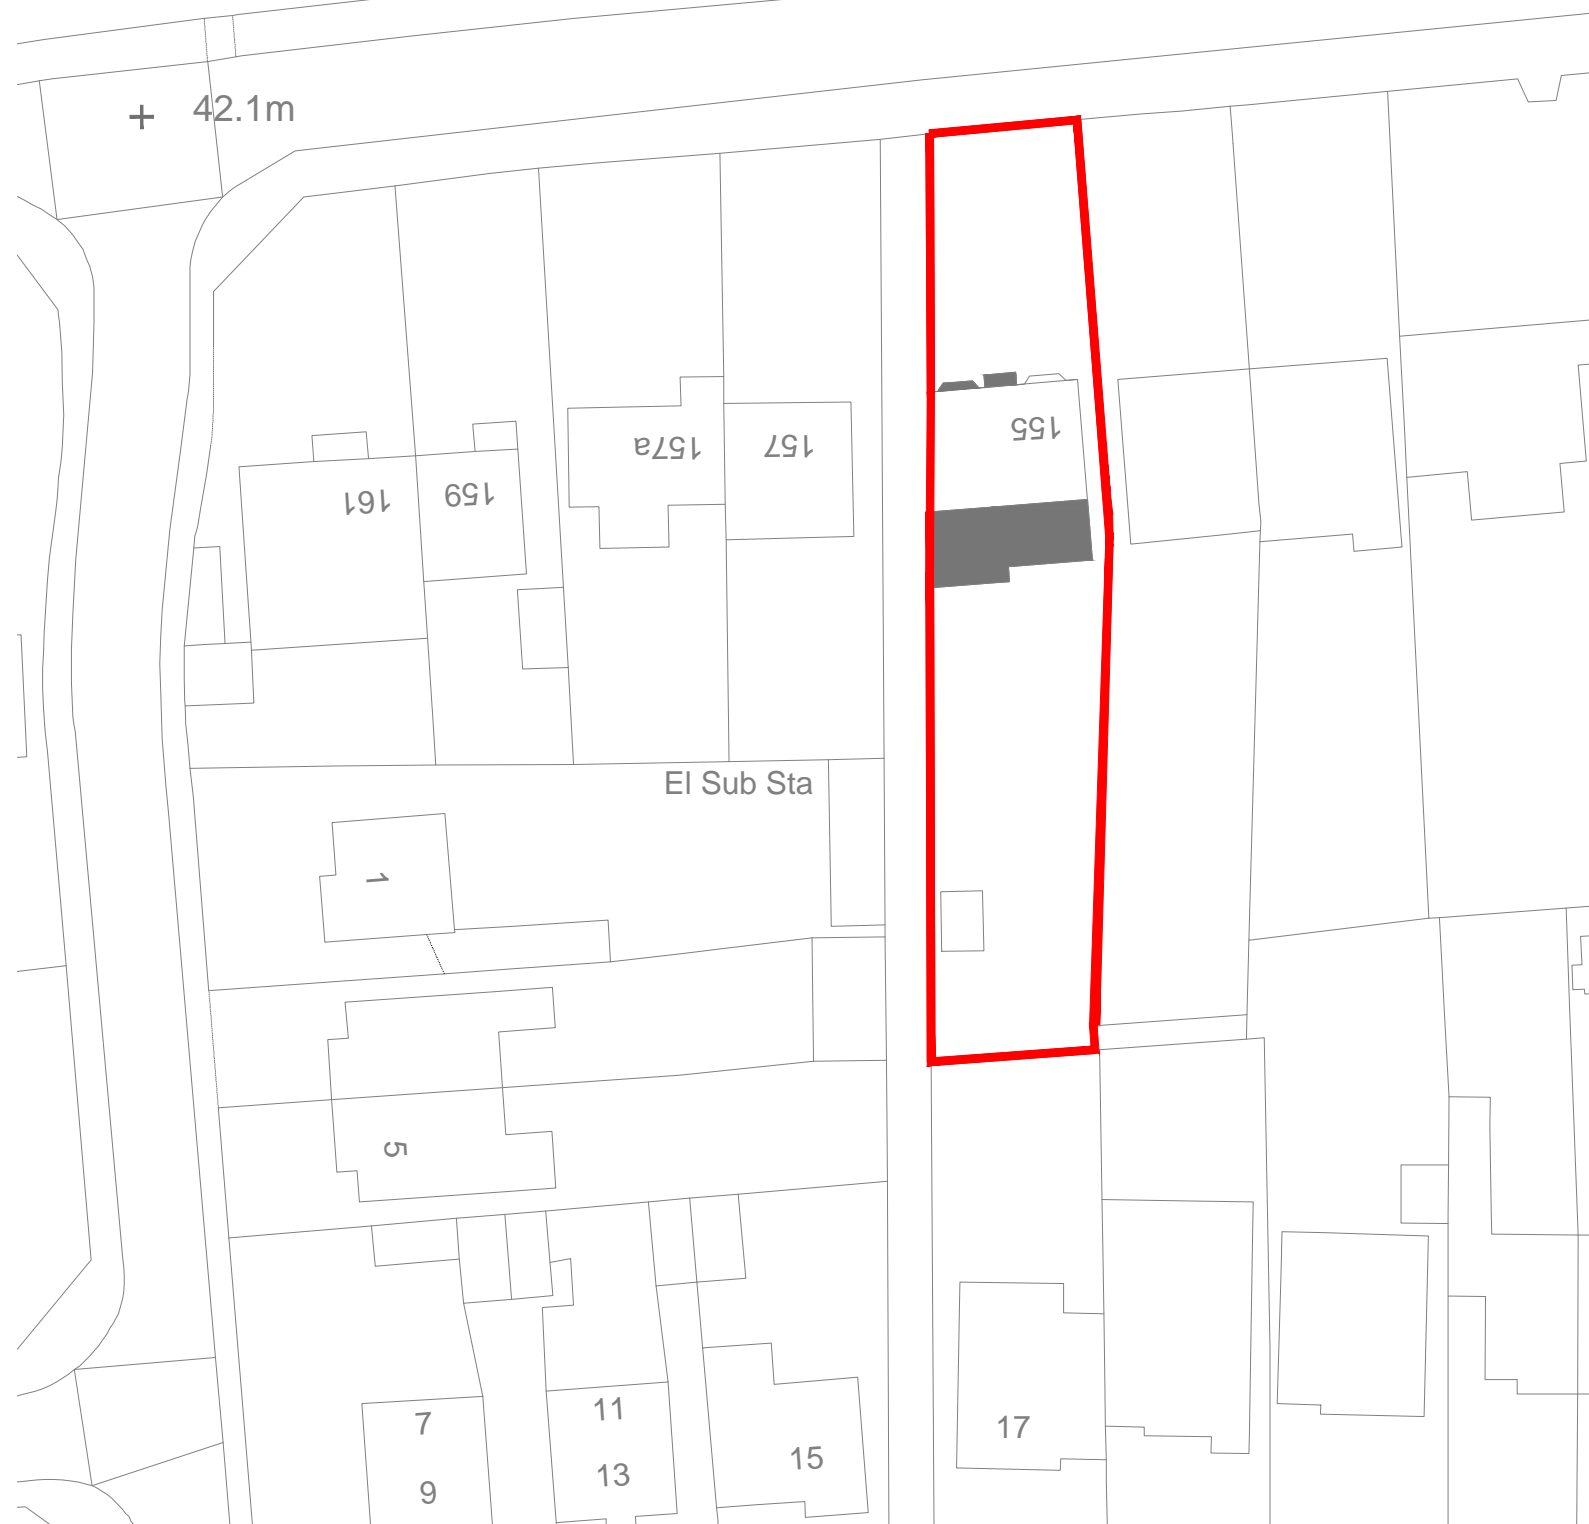

LOCATION PLAN SCALE 1:1250

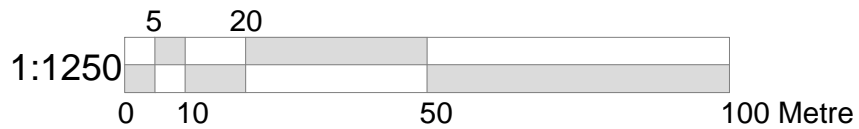


SITE PLAN SCALE 1:500

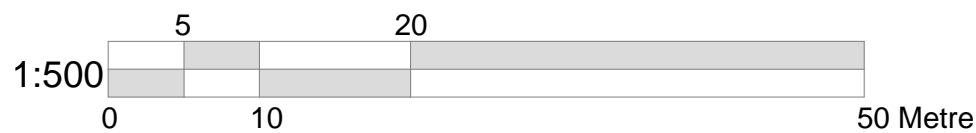

NOTES

- The Copy right of this drawing is the property of CRAFTED SPACES ARCHITECTURE AND PLANNING LTD. and must not be copied otherwise reproduced without written consent.
- The contractor is responsible for checking dimensions, tolerances and references. Any discrepancy to be verified with the Architect before proceeding with the works.
- Figured dimensions to be worked to in all cases.

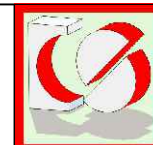

CRAFTED SPACES
ARCHITECTURE + URBANISUM

DESIGNING WITH SOCIAL ECONOMIC & ENVIRONMENTAL SUSTAINABILITY
(M) 07973988297

client MR ASHISH MALIK		project 155 SWAKELEYS ROAD, RUISLIP, UB10 8DL	
BLOCK AND LOCATION PLAN		drawing LOCATION AND SITE PLAN	
date		revision/author/checker	rev
Drawing Status FOR PLANNING APPROVAL		drawn NP	date 11/03/2026
scale @ A3 AS SHOWN		date	

