


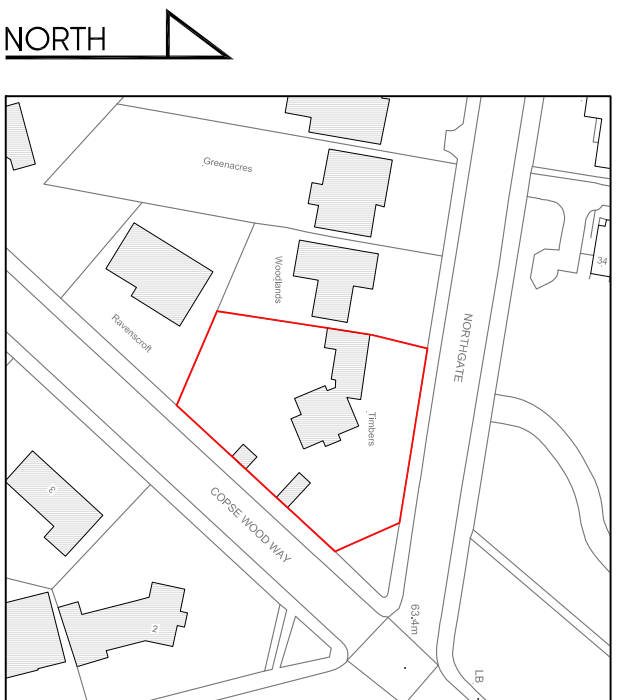


 


LOCATION PLAN
SCALE 1:1250

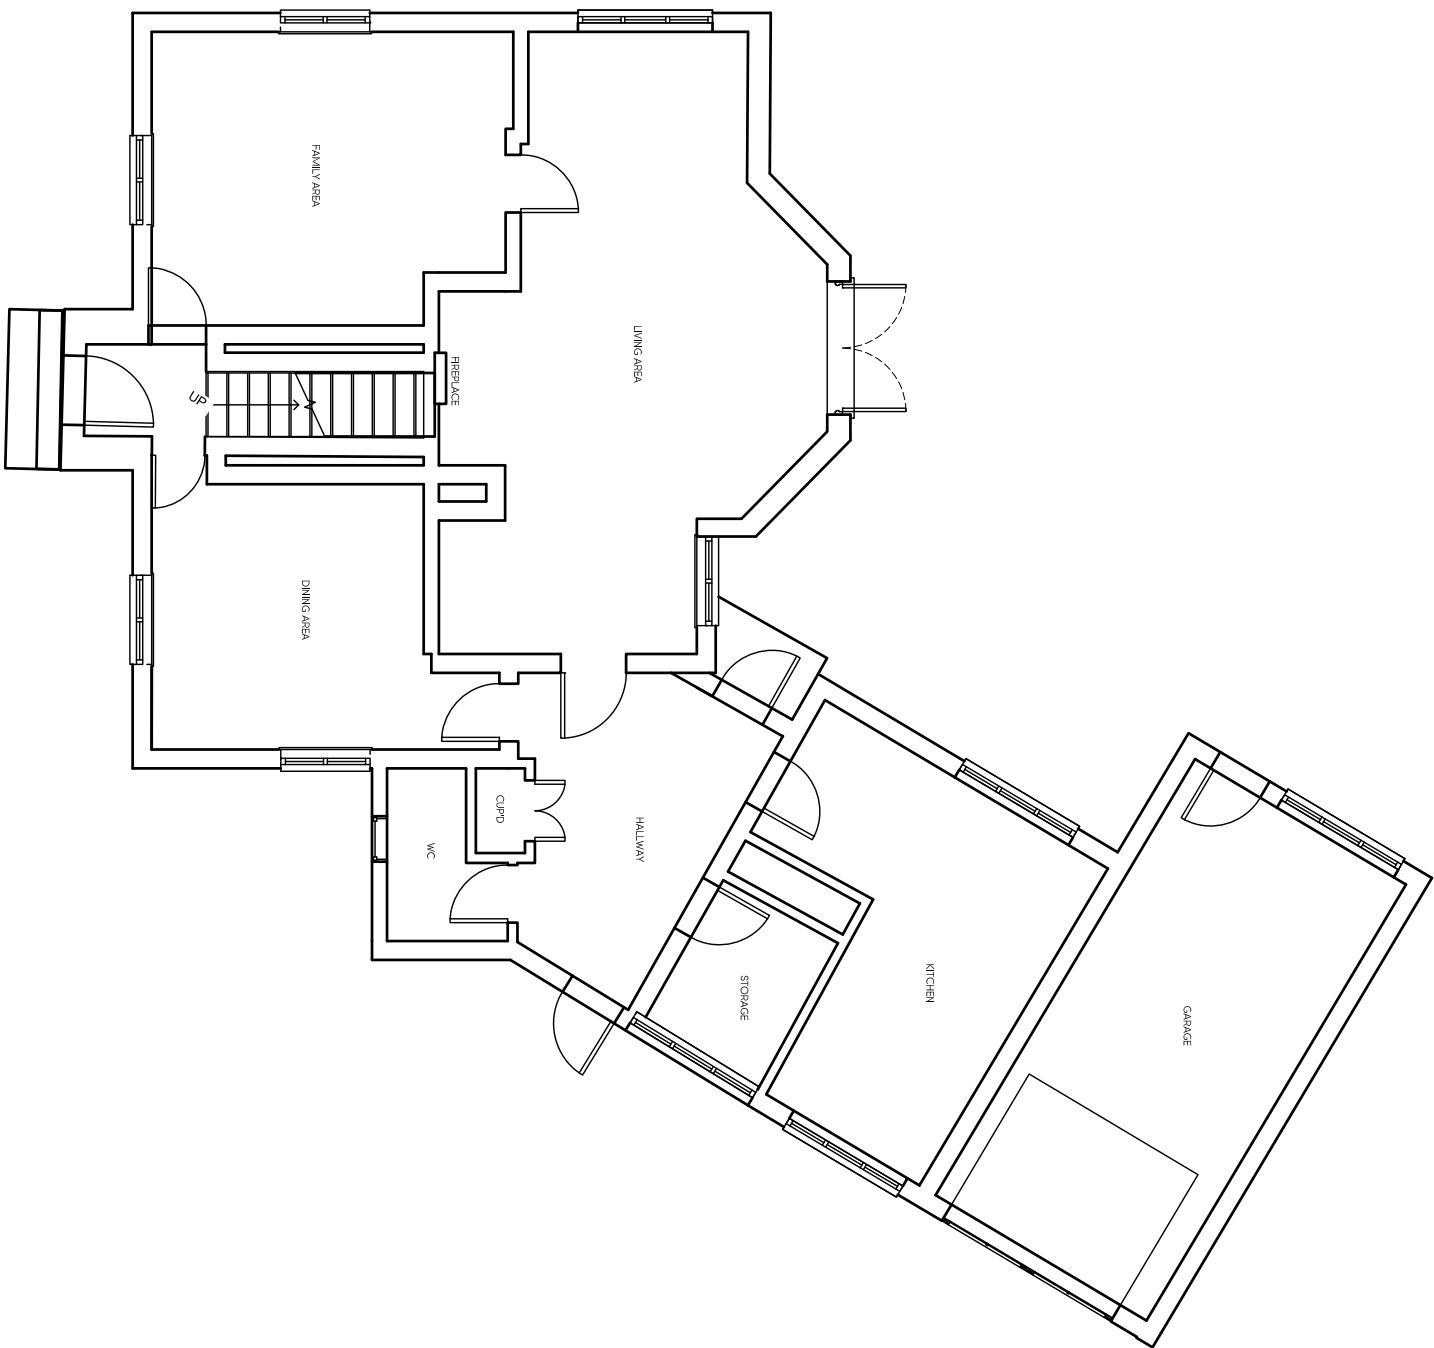


EXISTING GROUND FLOOR PLAN

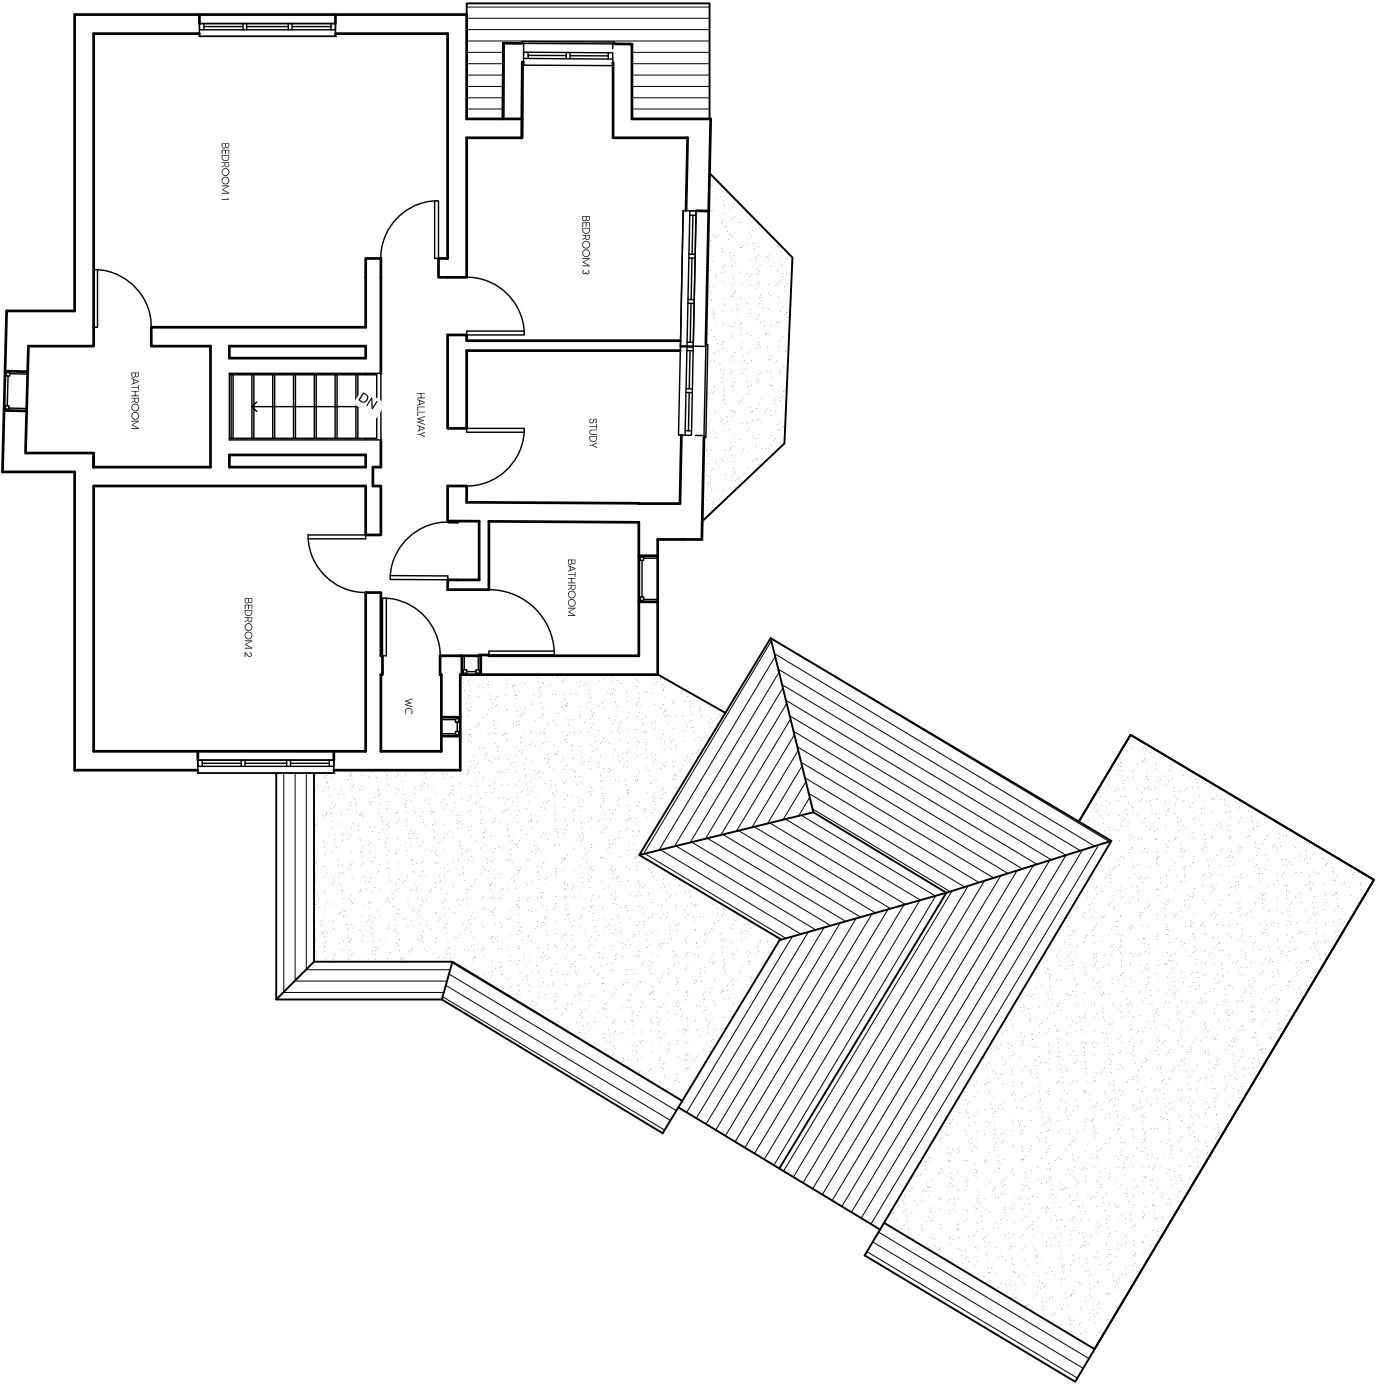


EXISTING FIRST FLOOR PLAN

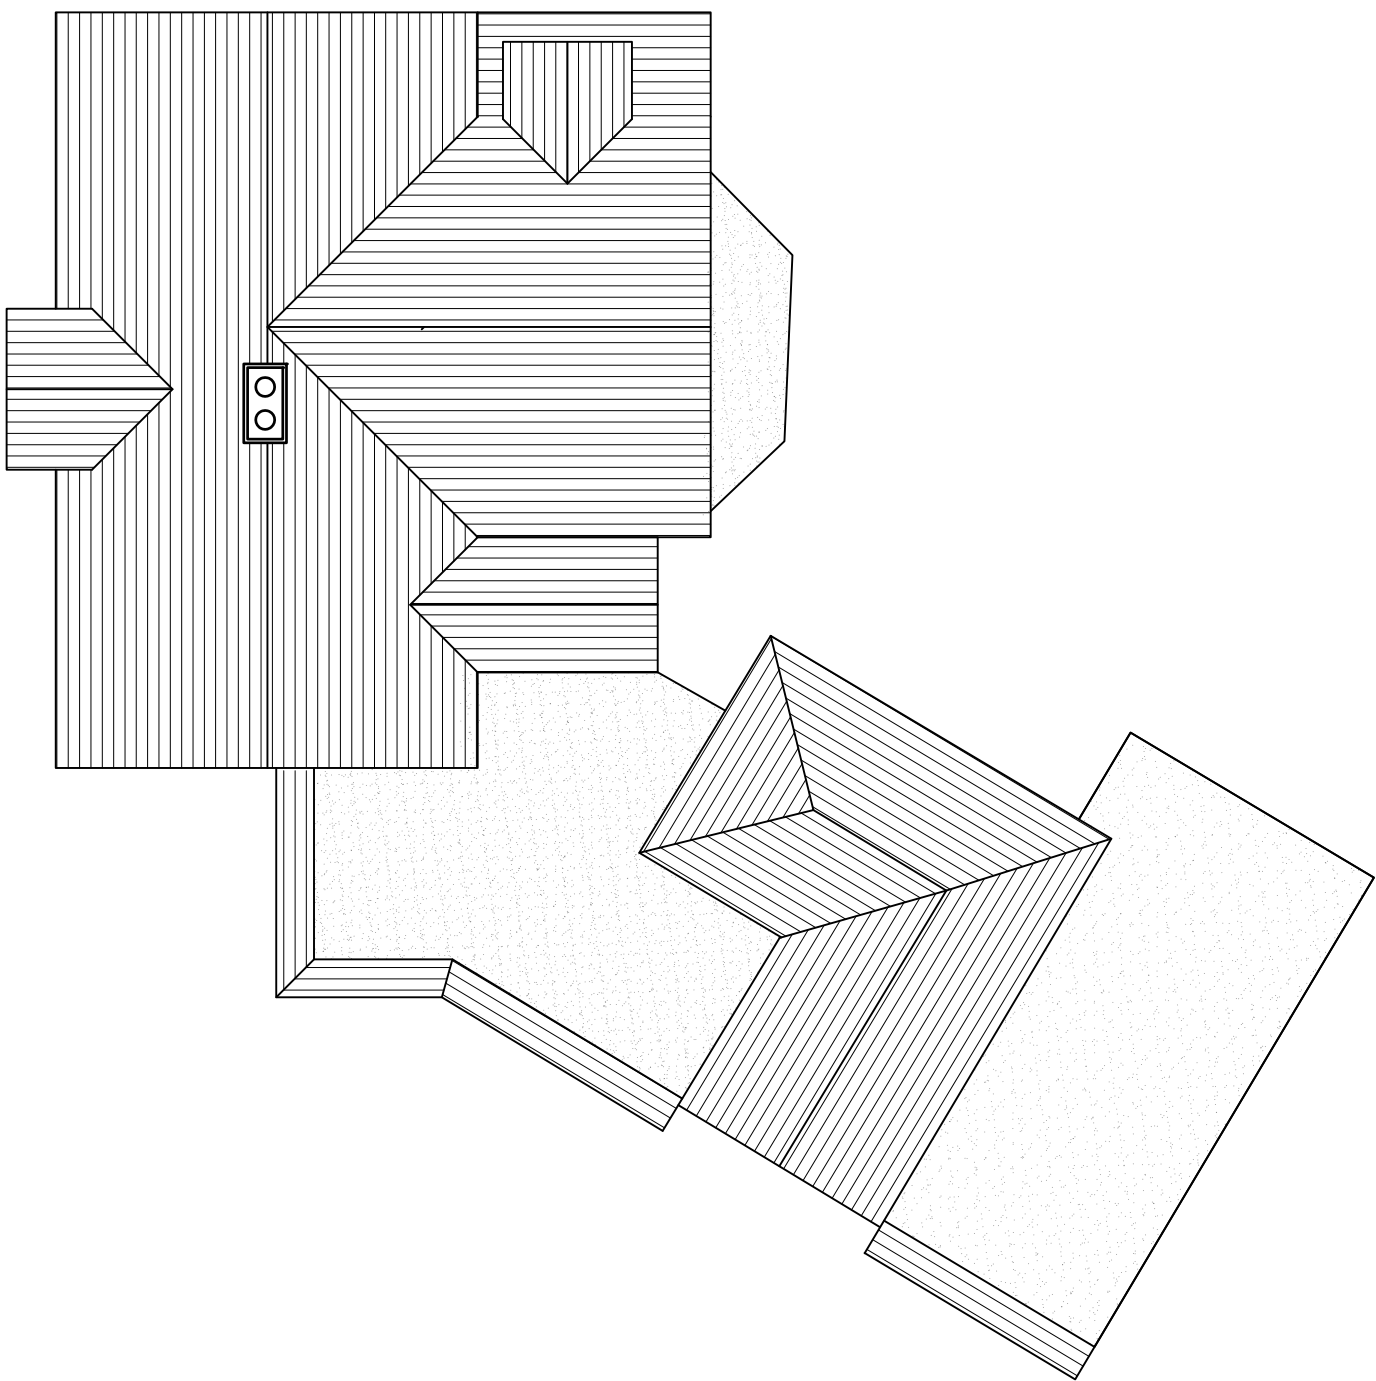


EXISTING ROOF PLAN

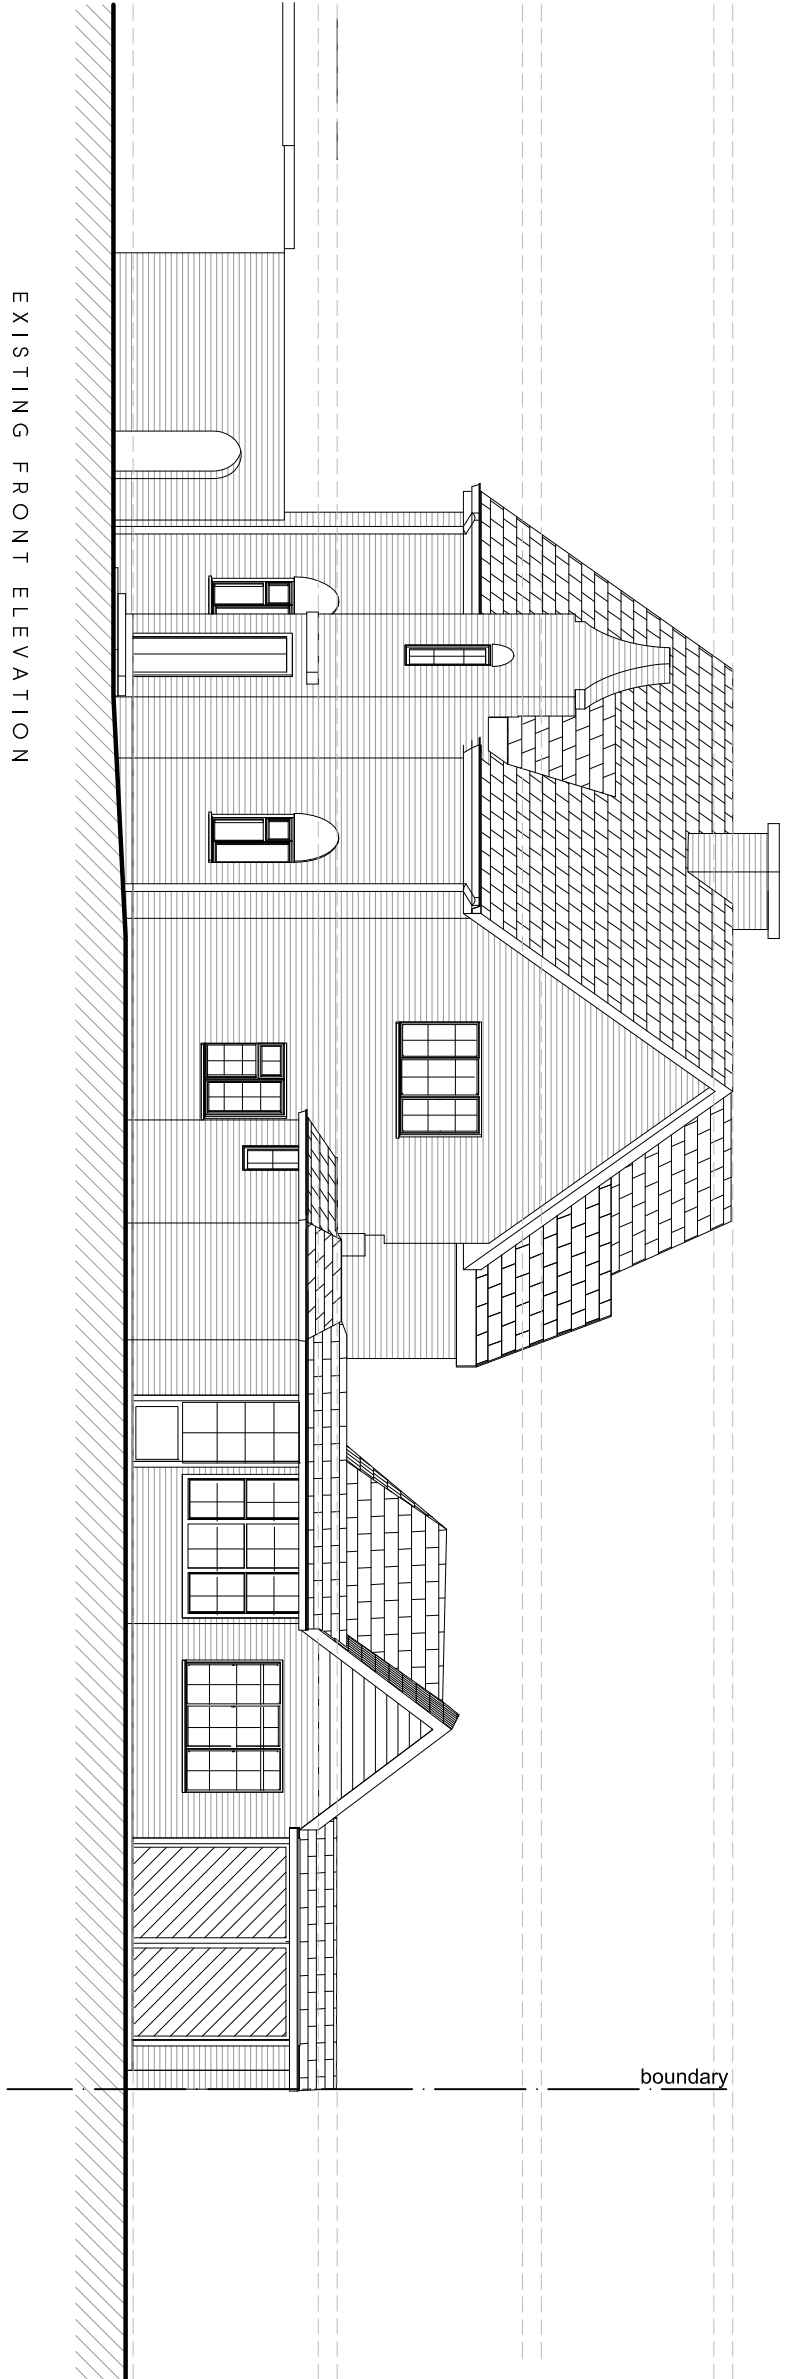

EXISTING FRONT ELEVATION

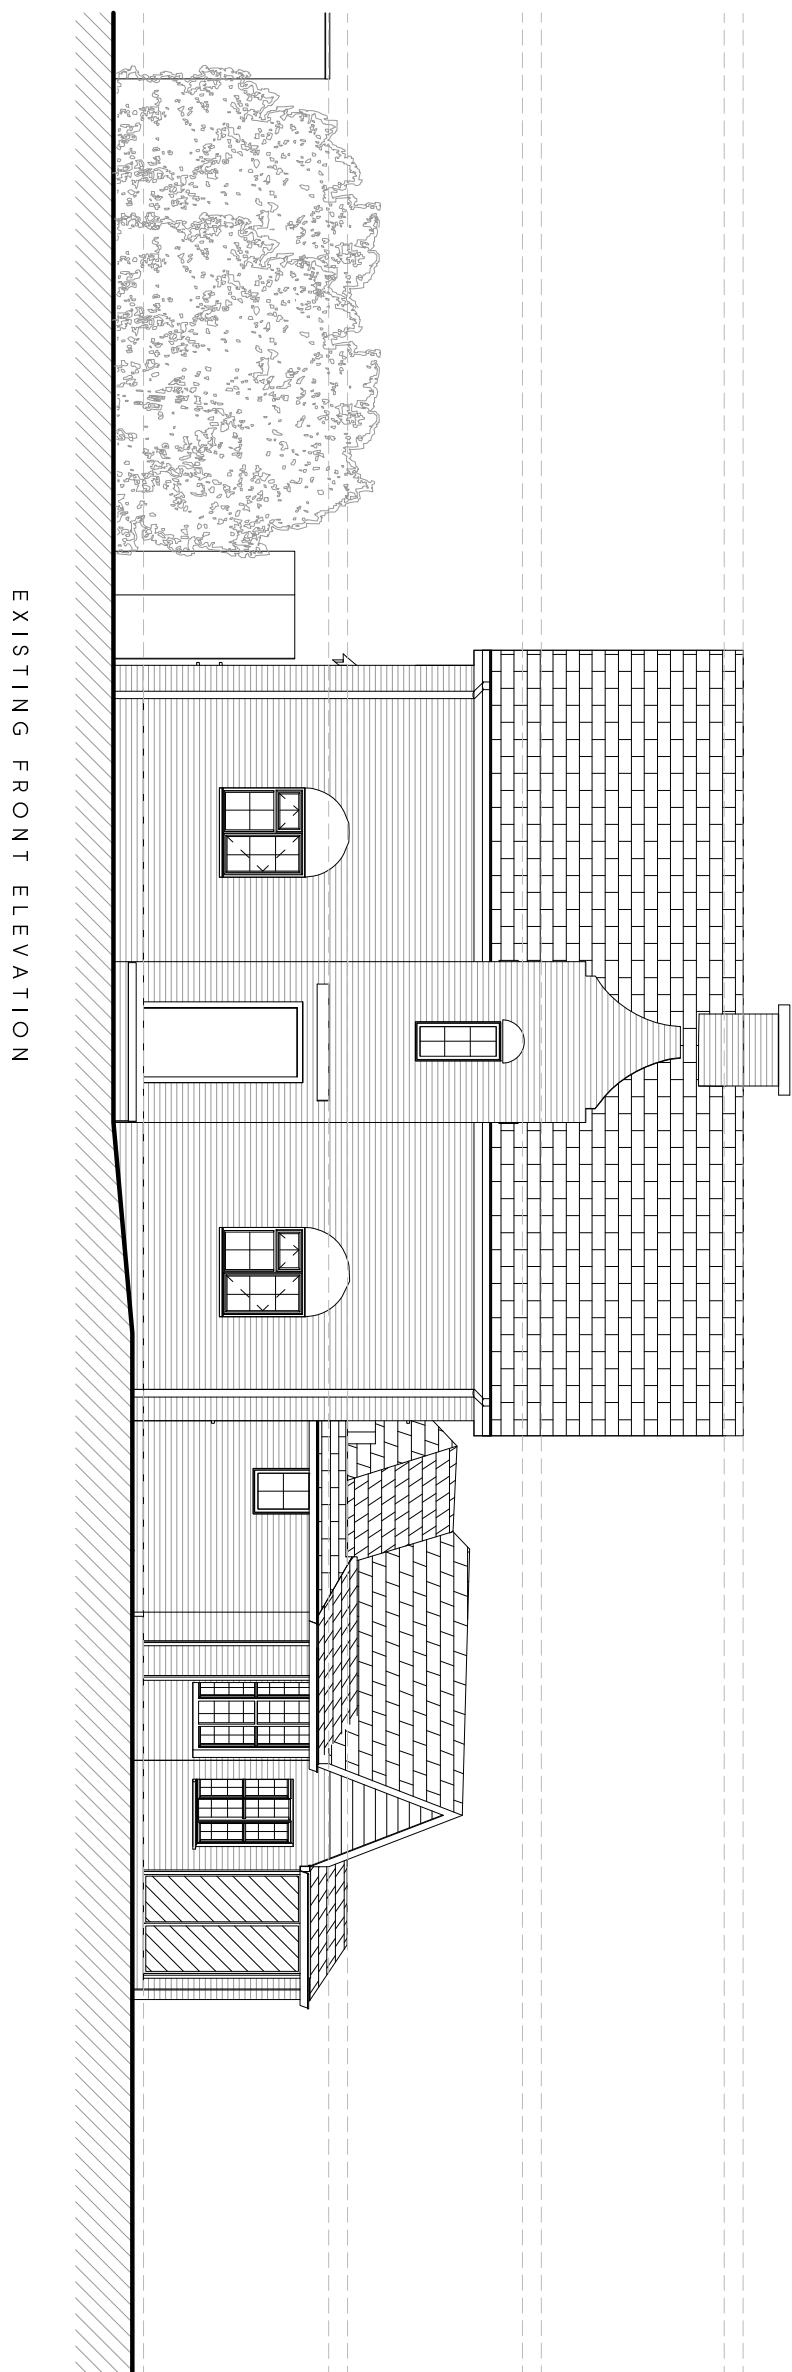

EXISTING REAR ELEVATION

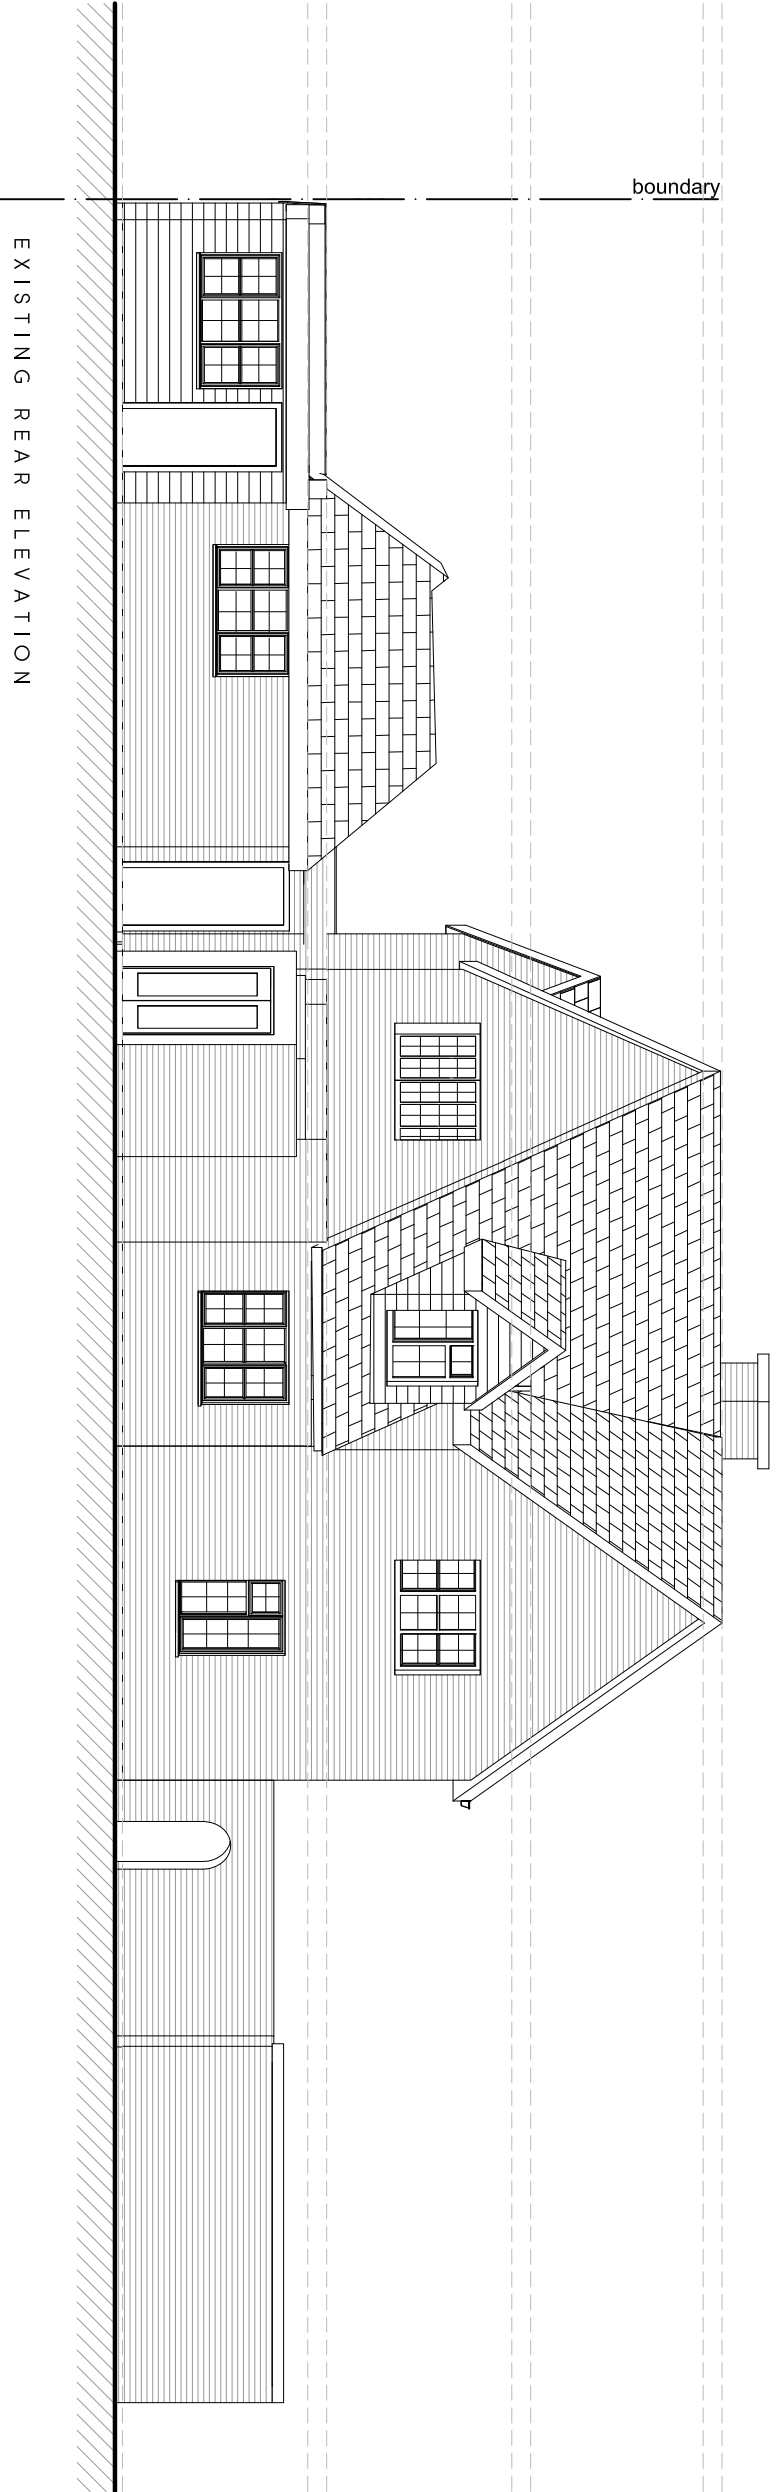

EXISTING SIDE ELEVATION

Rev	Date	Description	Init.
1		Client	

MR & MRS MEHTA

Project Title
PROPOSED EXTENSIONS AND ALTERATIONS
TIMBERS, NORTHGATEHILLINGDON, HA6 2TH

Drawing Title

Cad File	Sheet Size	Scale
S001	A1	1:100
Drawn by	WAS 2022	Approved by
Project No.	P201	Revision
1917		-



This drawing is property of Jutla Architects Ltd. and must not be copied or otherwise reproduced. All dimensions must be checked on site before commencing work. No dimensions to be scaled from this drawing. The drawing was produced using AutoCad 2016.

PLANNING ISSUE