



0 1m 2m 3m 4m 5m
SCALE BAR 1:50

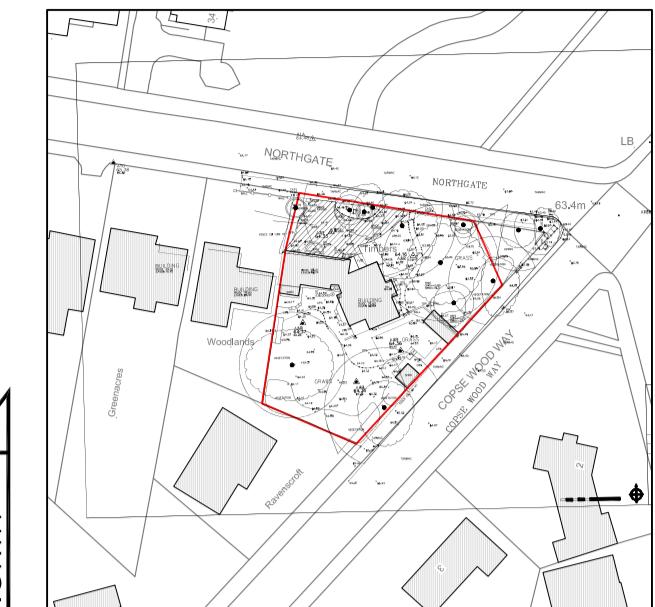

LOCATION PLAN
SCALE 1:1250

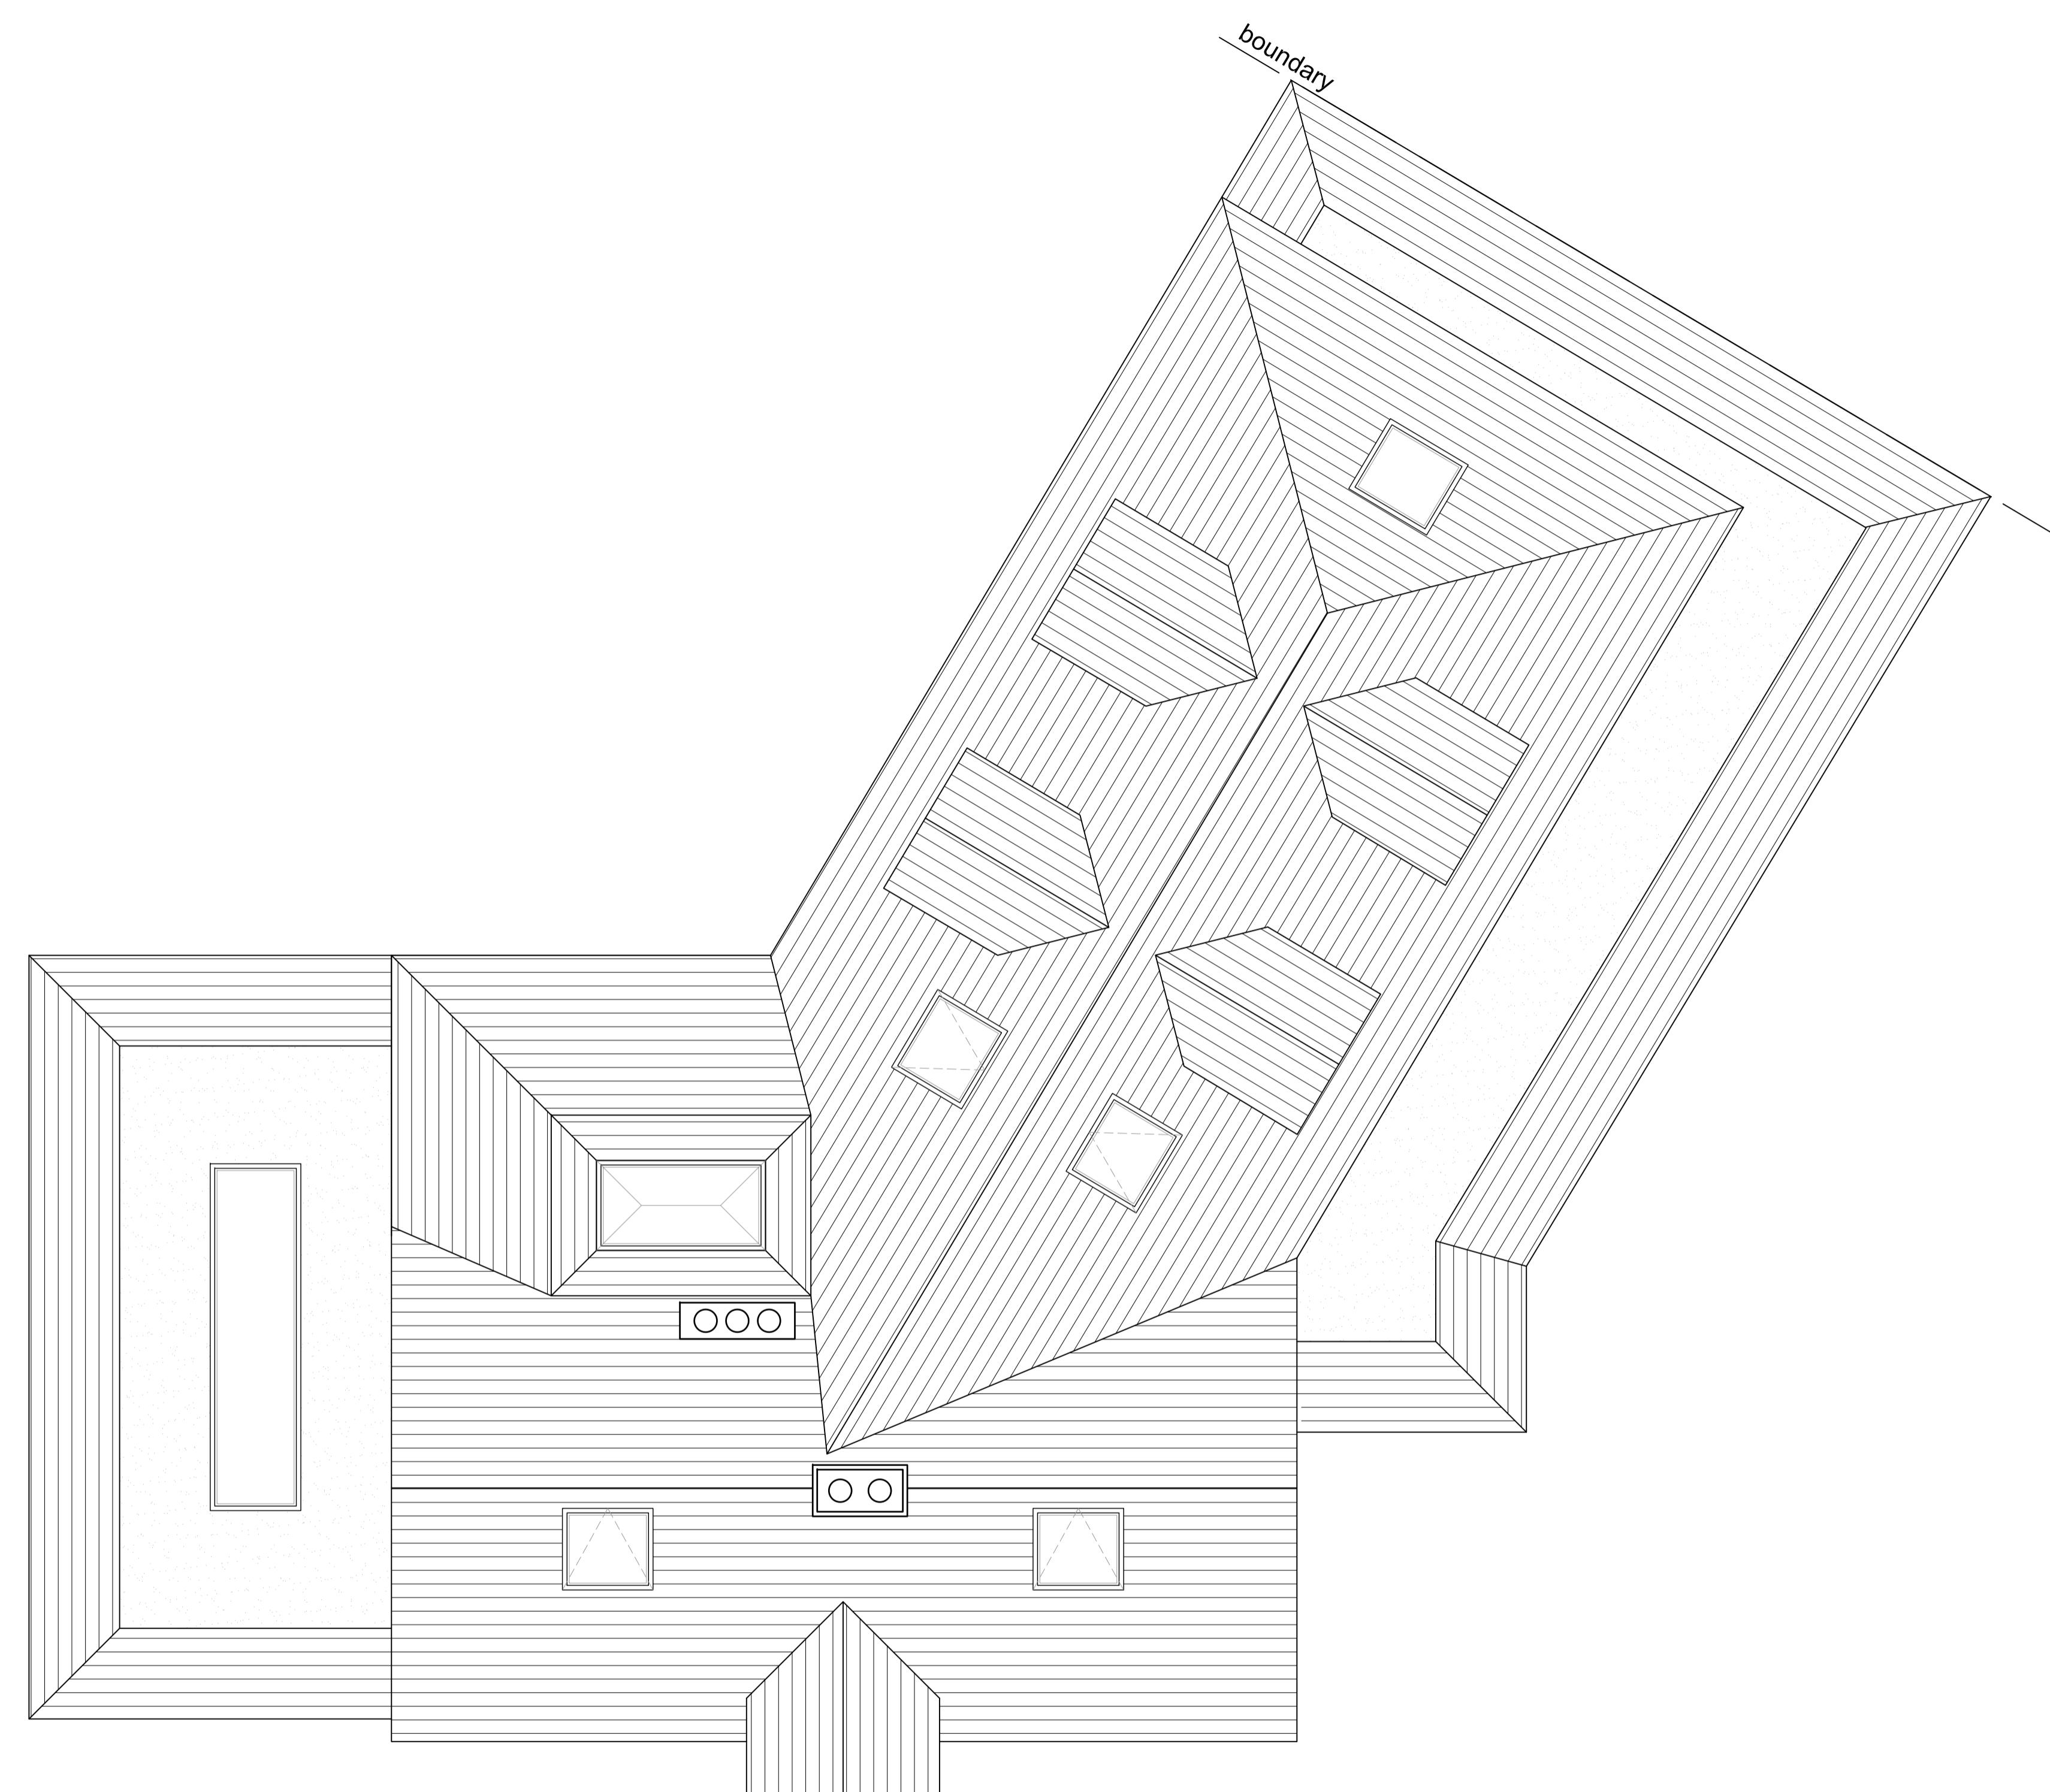

PROPOSED ROOF PLAN

| | | | |
|----------|-------------|----------------------------------|-------|
| E | 19.10.22 | AMENDED TO SUIT CLIENTS COMMENTS | KP |
| D | 17.10.22 | AMENDED TO CLIENT | KP |
| C | 04.05.22 | AMENDED FOR PRE-APPLICATION | KP |
| B | 03.05.22 | AMENDED TO SUIT CLIENTS COMMENTS | KP |
| A | 29.04.22 | AMENDED TO SUIT CLIENTS COMMENTS | KP |
| Rev Date | Description | | Init. |
| Client | | | |

MR & MRS MEHTA

Project Title
PROPOSED EXTENSIONS AND ALTERATIONS

TIMBERS, NORTHGATE, HILLINGDON, HA6 2TH
Drawing Title

PROPOSED ROOF PLAN

| Cad File | Sheet Size | Scale |
|-------------|--------------|-------------|
| S001 | A1 | 1:50 |
| Drawn by | Drawing Date | Approved by |
| KP | MAR 2022 | NJ |
| Project No. | Drawing No. | Revision |
| 1917 | P304 | E |

Juttlia
Architects
Architects & Designers for Residential CAD Design

2-4 High Street Ruislip
Middlesex HA4 7AR
01992 840077 01992 840078
info@juttlia-architects.com
juttlia-architects.com

This drawing is property of Juttlia Architects Ltd © and must not be copied or otherwise reproduced. All dimensions must be checked on site before commencing work. No dimensions to be scaled from this drawing. This drawing was produced using AutoCAD 2016.

PLANNING ISSUE