




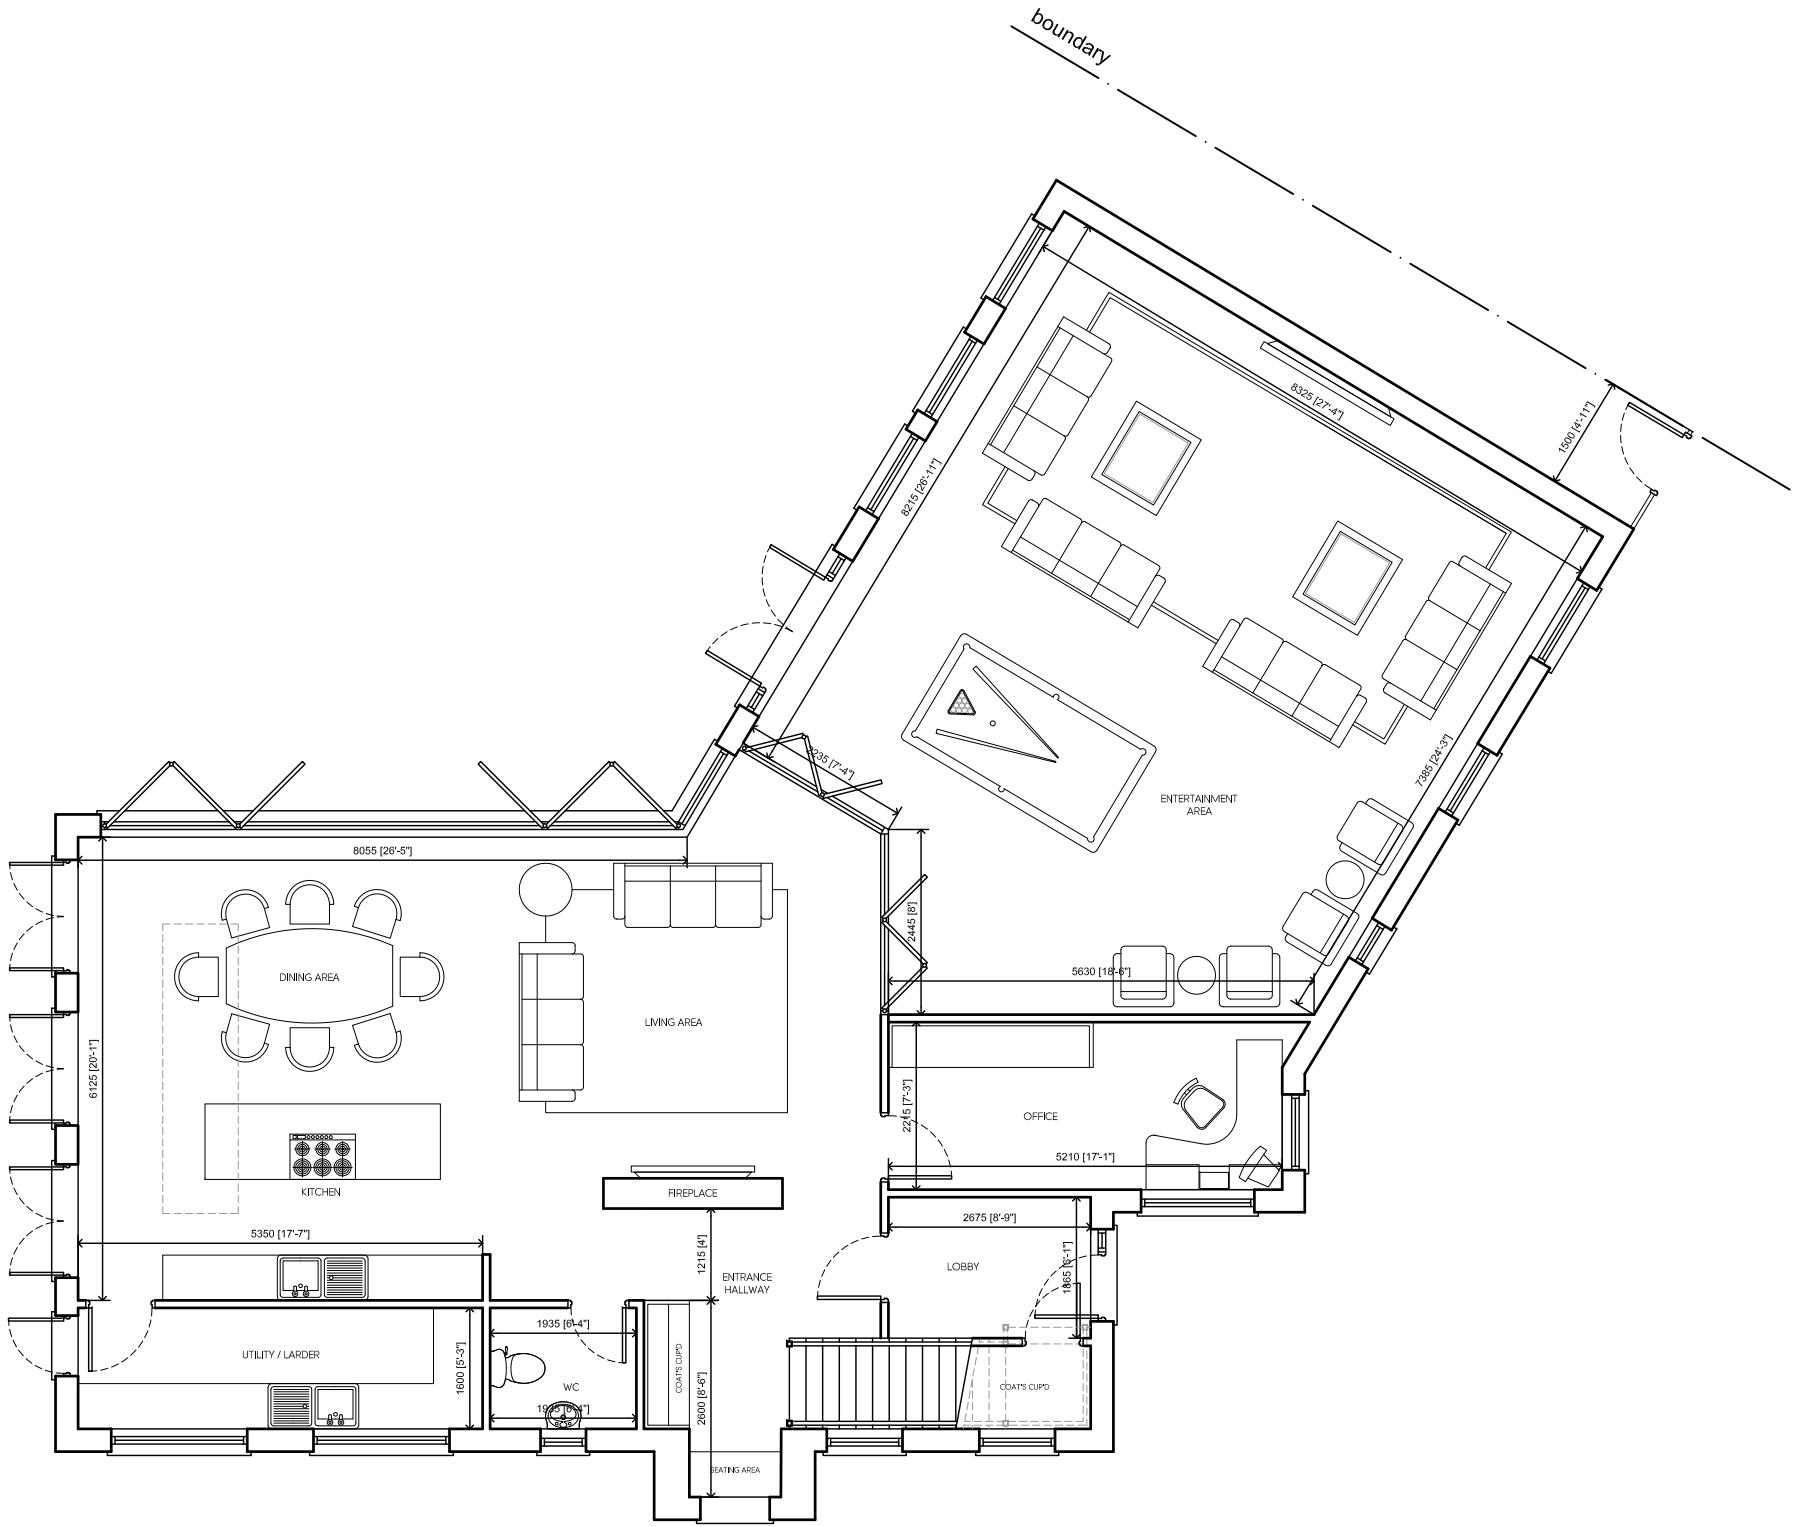


PROPOSED GROUND FLOOR PLAN
FLOOR AREA: 181 m² / 1948 sq ft
TOTAL FLOOR AREA: 278 m² / 2989 sq ft

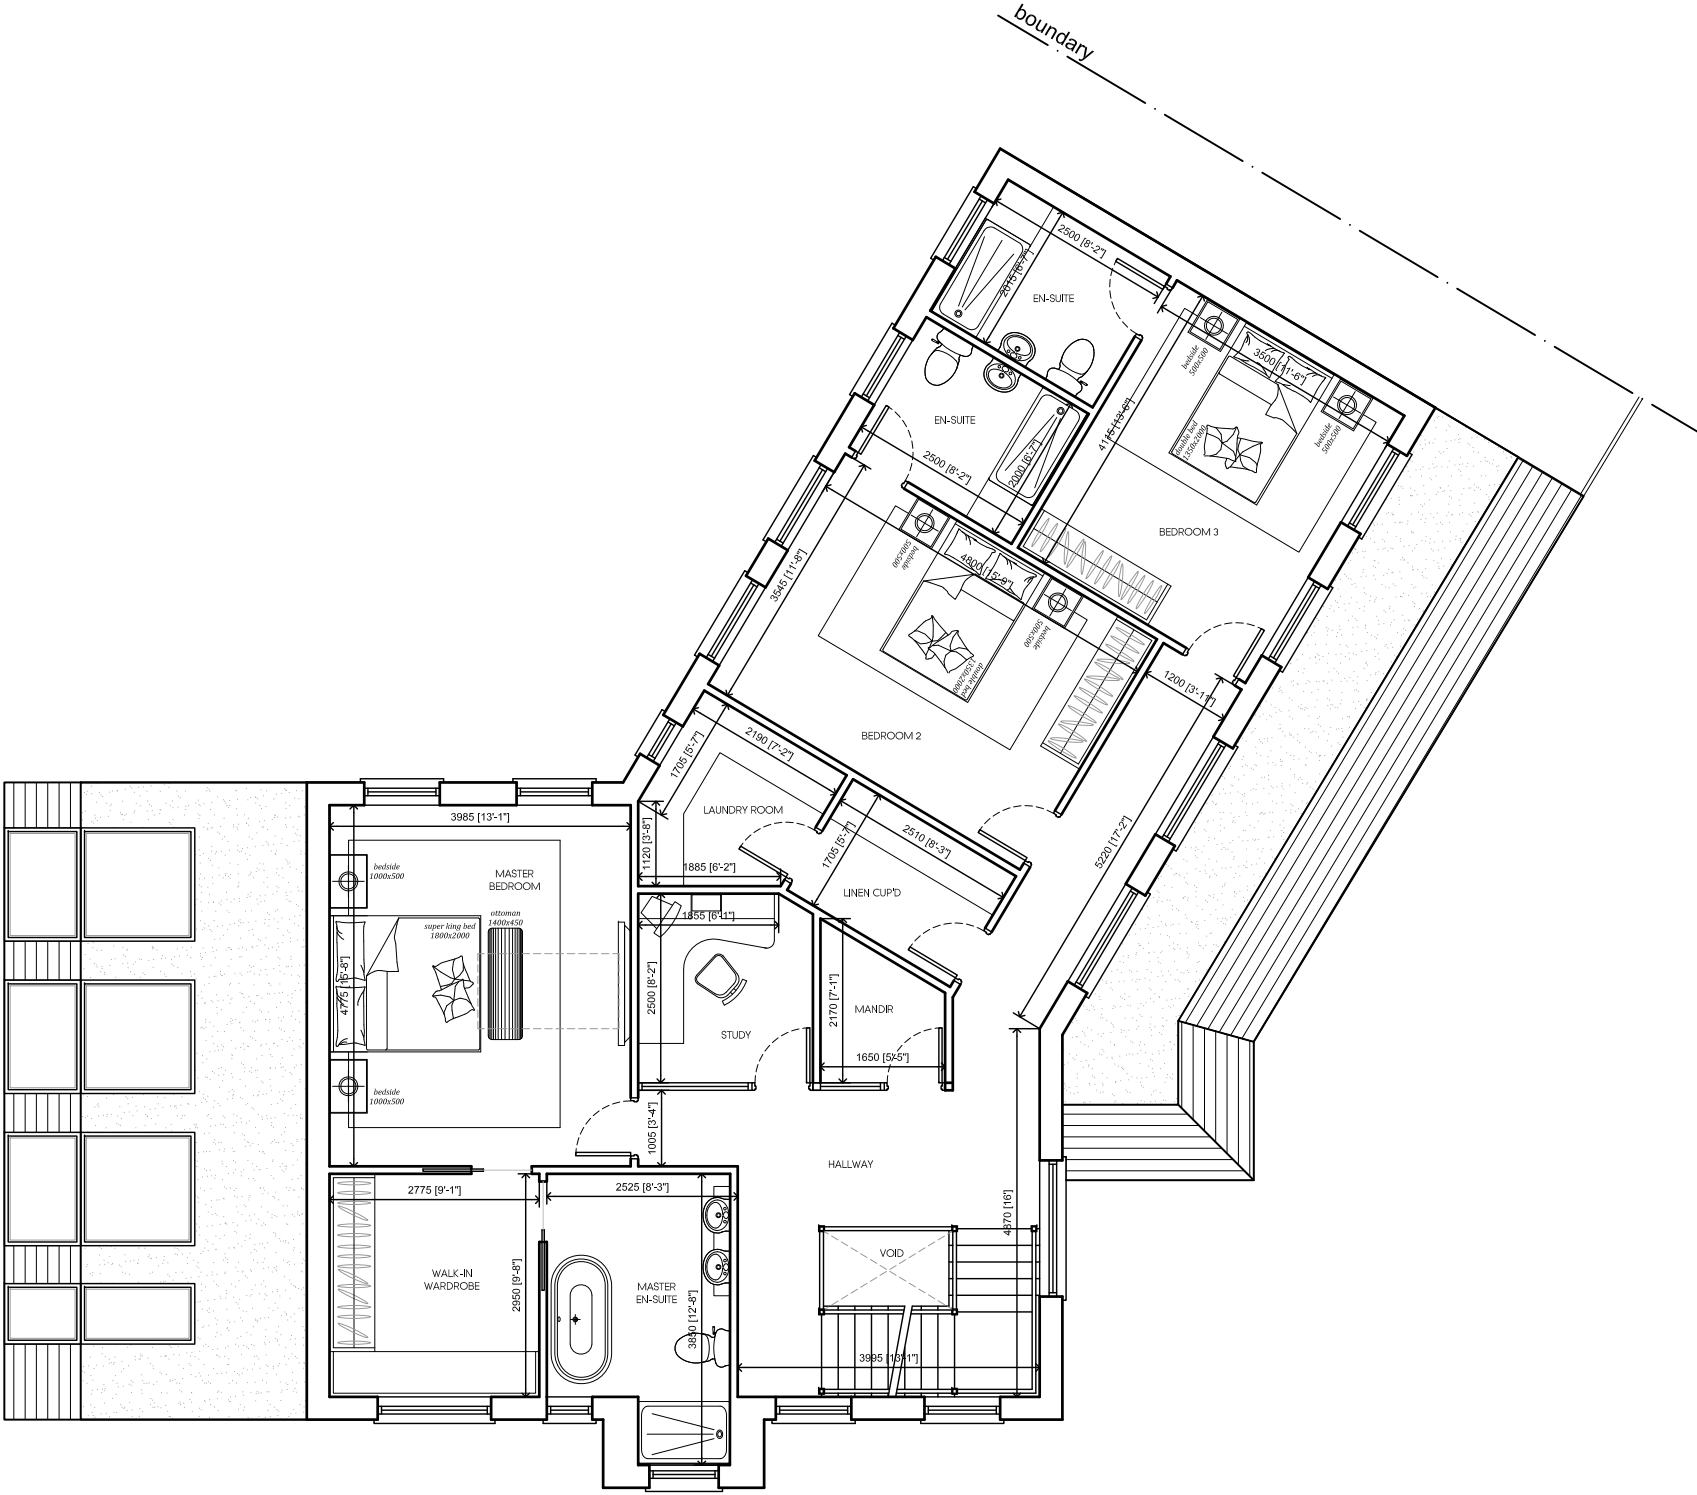

PROPOSED FIRST FLOOR PLAN
FLOOR AREA: 128 m² / 1386 sq ft
TOTAL FLOOR AREA: 278 m² / 2989 sq ft

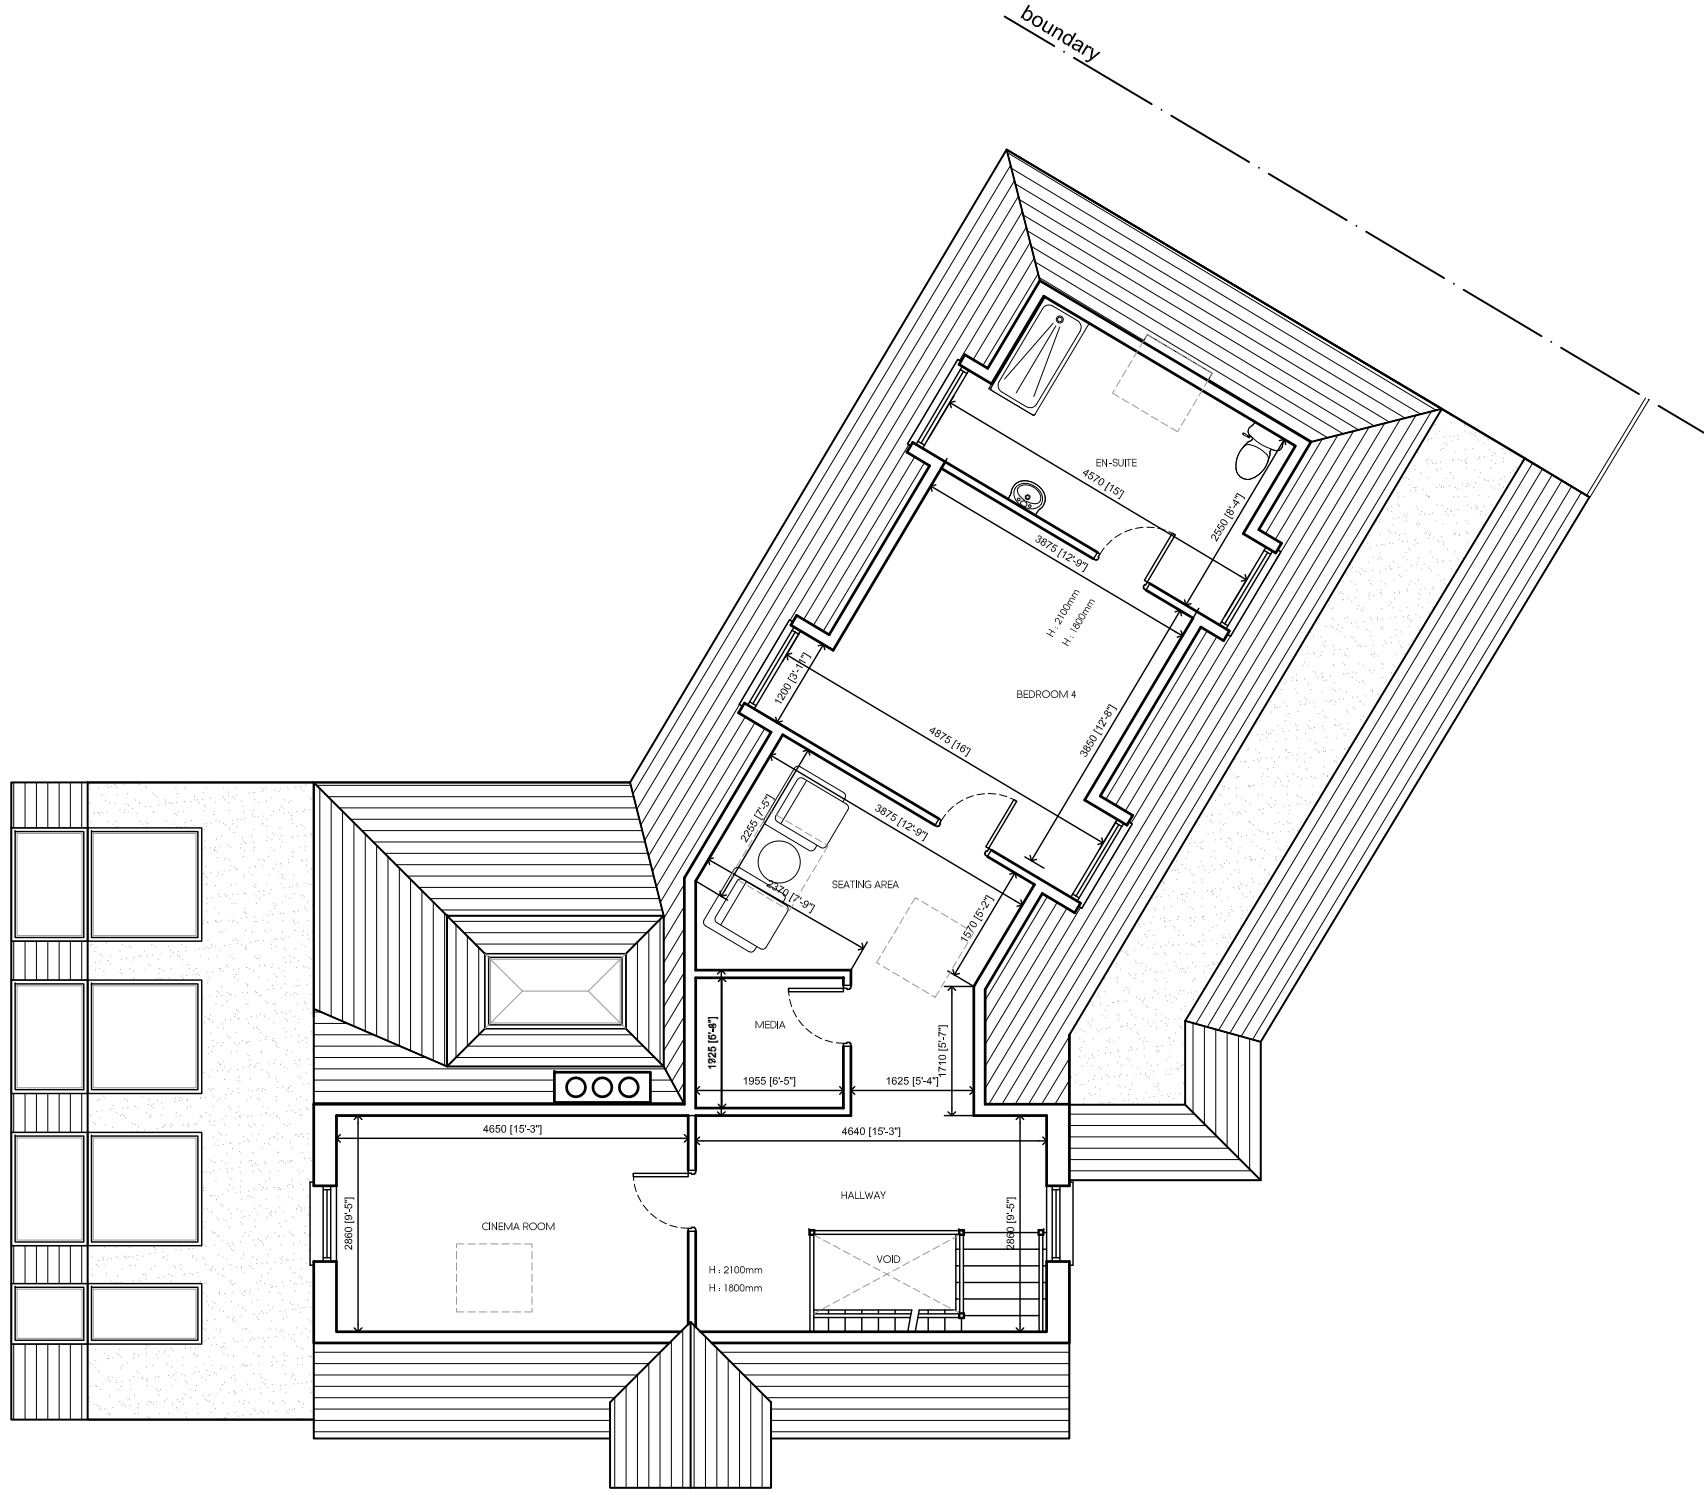

PROPOSED SECOND FLOOR PLAN
FLOOR AREA: 71 m² / 764 sq ft
TOTAL FLOOR AREA: 278 m² / 2989 sq ft

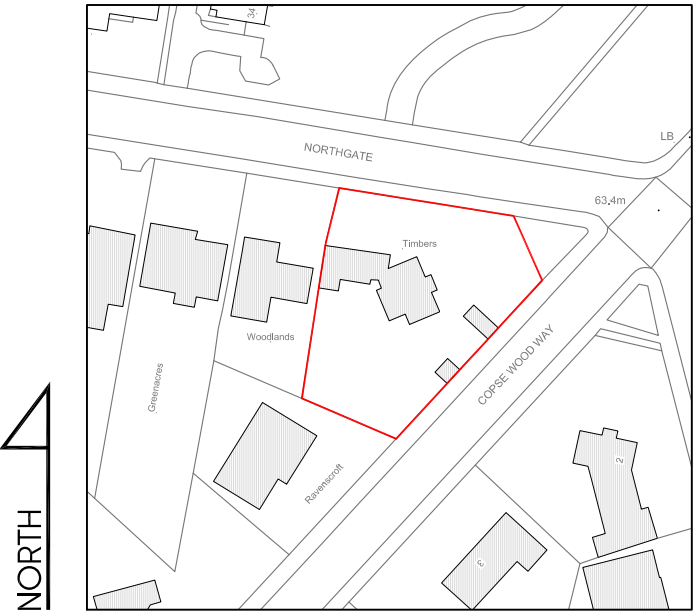

LOCATION PLAN
SCALE 1:1250



PROPOSED FRONT ELEVATION



PROPOSED FRONT ELEVATION



PROPOSED REAR ELEVATION

I	24.07.23	AMENDED FOR PLANNING	KP
H	13.02.23	AMENDED FOR PLANNING	KP
G	12.01.23	AMENDED TO SUIT PLANNING COMMENTS	KP
F	20.12.22	AMENDED TO SUIT PLANNING COMMENTS	KP
E	24.10.22	AMENDED TO SUIT CLIENTS COMMENTS	KP
D	19.10.22	AMENDED TO SUIT CLIENTS COMMENTS	KP
C	17.10.22	AMENDED TO CLIENT	KP
B	04.05.22	AMENDED FOR PRE-APPLICATION	KP
A	12.04.22	AMENDED TO SUIT CLIENTS COMMENTS	KP
Rev	Date	Description	Init.

Client

MR & MRS MEHTA

Project Title
PROPOSED DEMOLITION AND REBUILD OF EXISTING
DWELLING TO FORM A NEW 5 BEDROOM HOUSE
TIMBERS, NORTHGATE, HILLINGDON, HA6 2TH

Drawing Title

PROPOSED PLANS AND ELEVATIONS

Cad File	Sheet Size	Scale
S001	A1	1:100
Drawn by	Drawing Date	Approved by
KP	MAR 2022	NJ
Project No.	Drawing No.	Revision
1917	P202	I

Juttla Architects

2-4 High Street Ruislip
Middlesex HA4 7AR

1 01923 840077 1 01923 840078
info@juttla-architects.com
juttla-architects.com

This drawing is property of Juttla Architects Ltd © and must not be
copied or otherwise reproduced. All dimensions must be checked on
site before commencing work. No dimensions to be scaled from this
drawing. This drawing was produced using AutoCad 2016.

PLANNING ISSUE