



0 1m 2m 3m 4m 5m
SCALE BAR 1:50

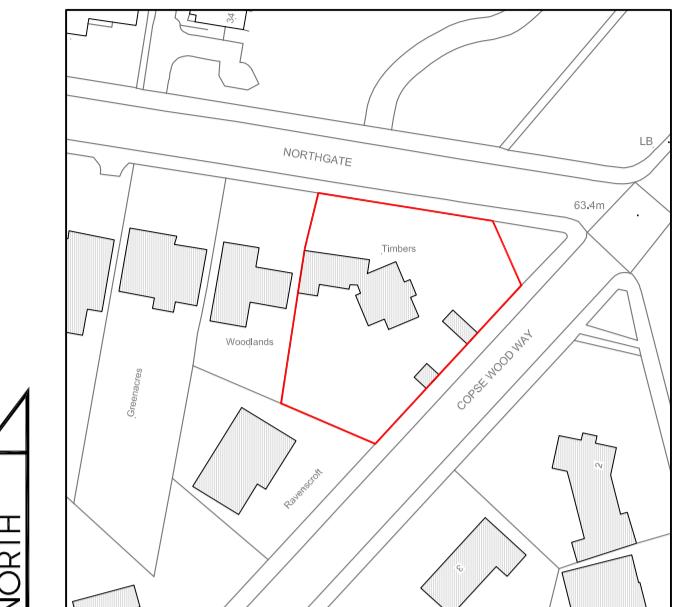

LOCATION PLAN
SCALE 1:1250

boundary

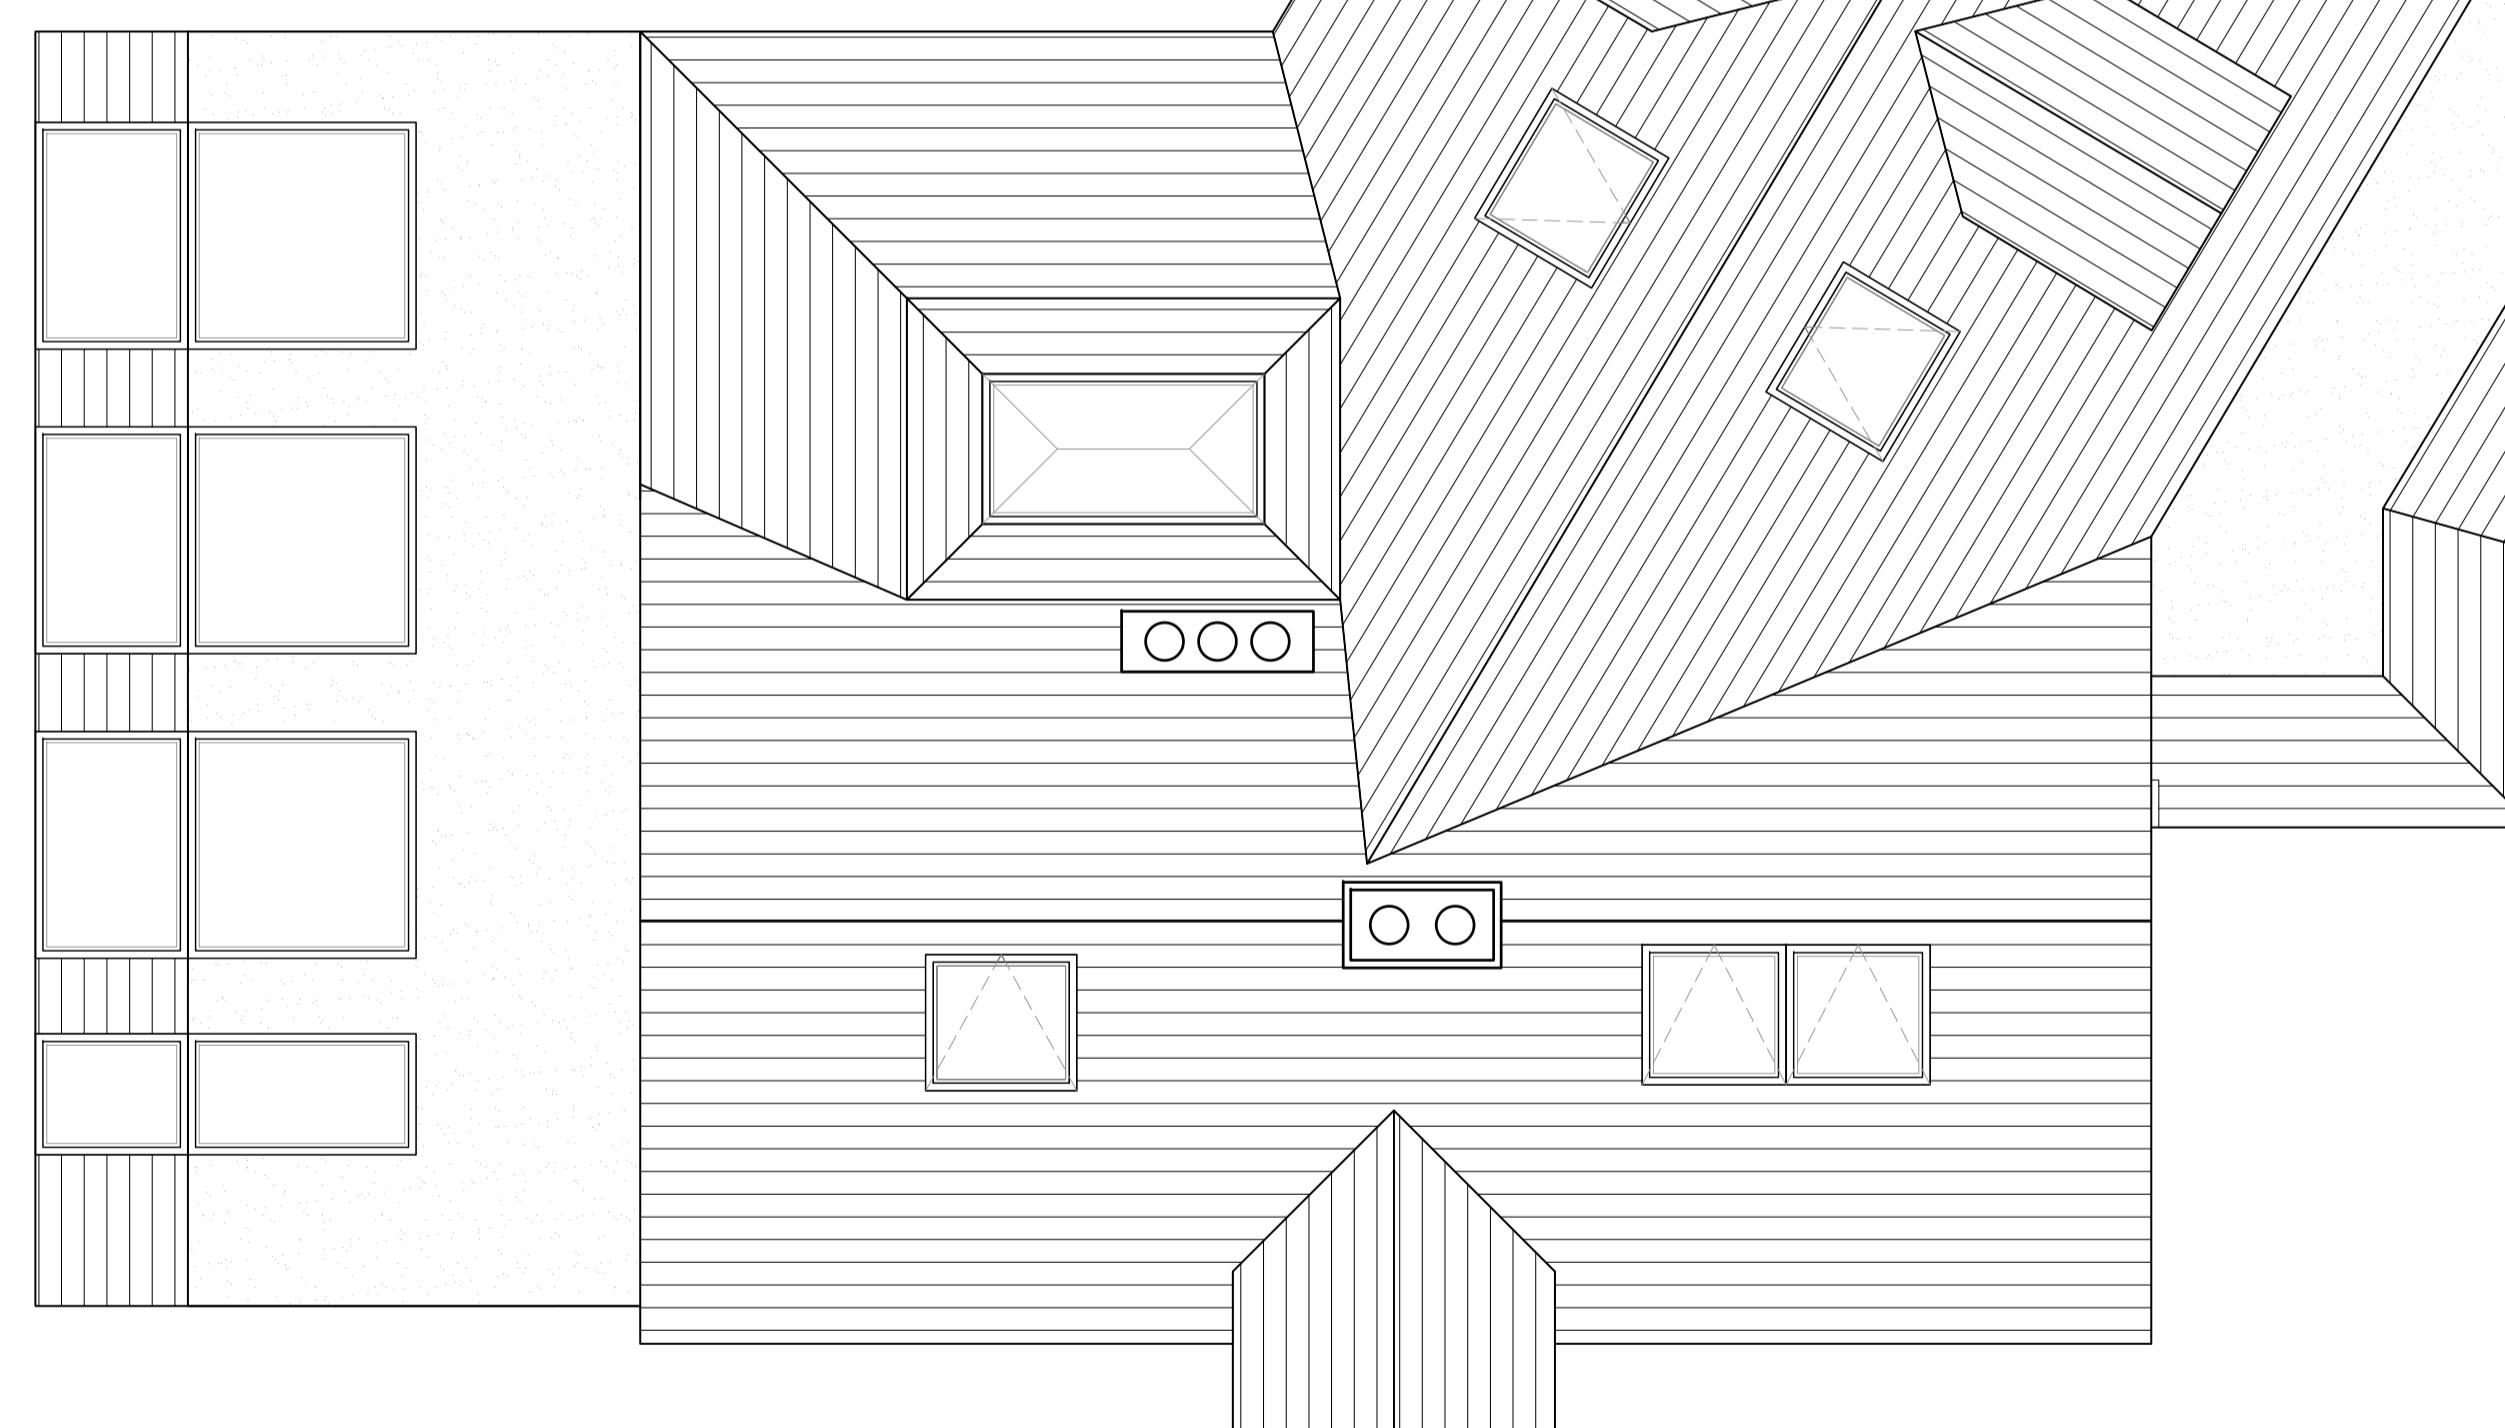

PROPOSED ROOF PLAN

H	24.07.23	AMENDED FOR PLANNING	KP
G	13.02.23	AMENDED FOR PLANNING	KP
F	12.01.23	AMENDED TO SUIT PLANNING COMMENTS	KP
E	19.10.22	AMENDED TO SUIT CLIENTS COMMENTS	KP
D	17.10.22	AMENDED TO CLIENT	KP
C	04.05.22	AMENDED FOR PRE-APPLICATION	KP
B	03.05.22	AMENDED TO SUIT CLIENTS COMMENTS	KP
A	29.04.22	AMENDED TO SUIT CLIENTS COMMENTS	KP
Rev. Date	Description		Init.
Client			

MR & MRS MEHTA

Project Title
PROPOSED DEMOLITION AND REBUILD OF EXISTING
DWELLING TO FORM A NEW 5 BEDROOM HOUSE
TIMBERS, NORTHGATE, HILLINGDON, HA6 2TH
Drawing Title

PROPOSED ROOF PLAN

Cad File	Sheet Size	Scale
S001	A1	1:50
Drawn by	Drawing Date	Approved by
KP	MAR 2022	NJ
Project No.	Drawing No.	Revision
1917	P304	H



2-4 High Street Ruislip
Middlesex HA4 7AR
01992 840077 01992 840078
info@juttlia-architects.com
juttlia-architects.com
This drawing is property of Juttlia Architects Ltd © and must not be copied or otherwise reproduced. All dimensions must be checked on site before commencing work. No dimensions to be scaled from this drawing. This drawing was produced using AutoCAD 2016.

PLANNING ISSUE