




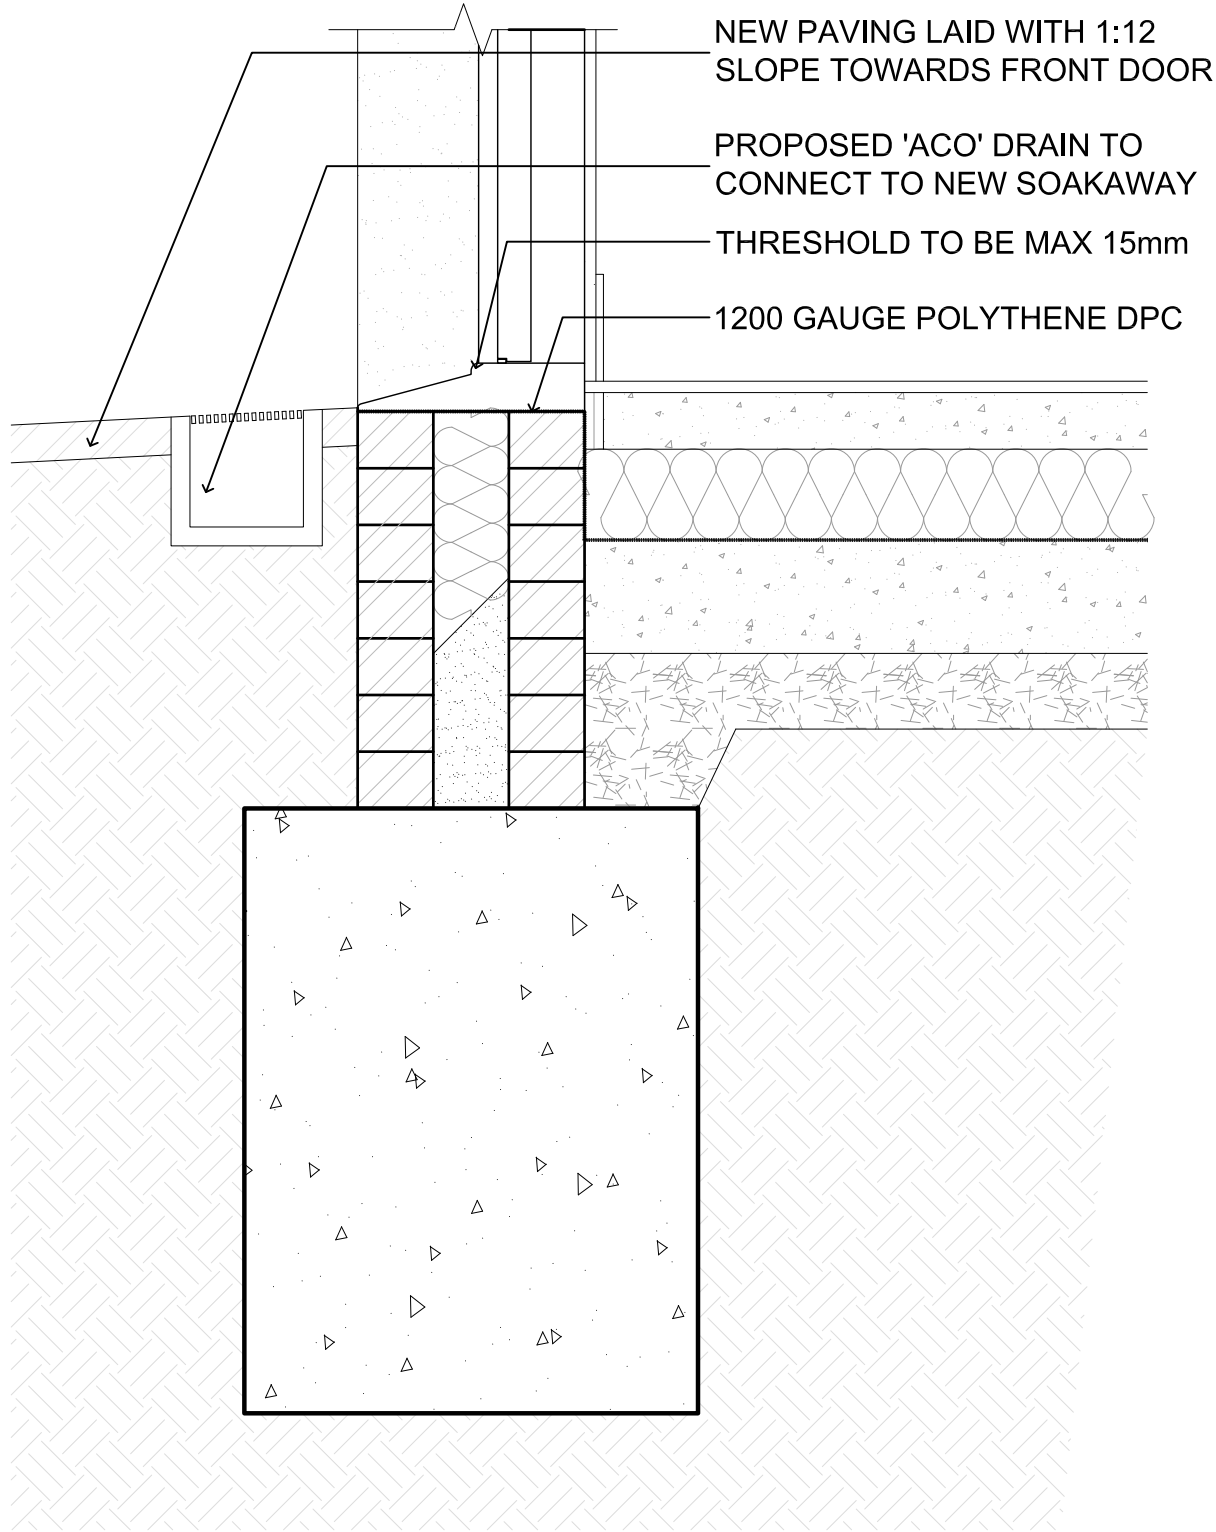

PROPOSED MAIN ENTRANCE THRESHOLD LEVEL ACCESS DETAIL
SECTION AA
SCALE 1:10

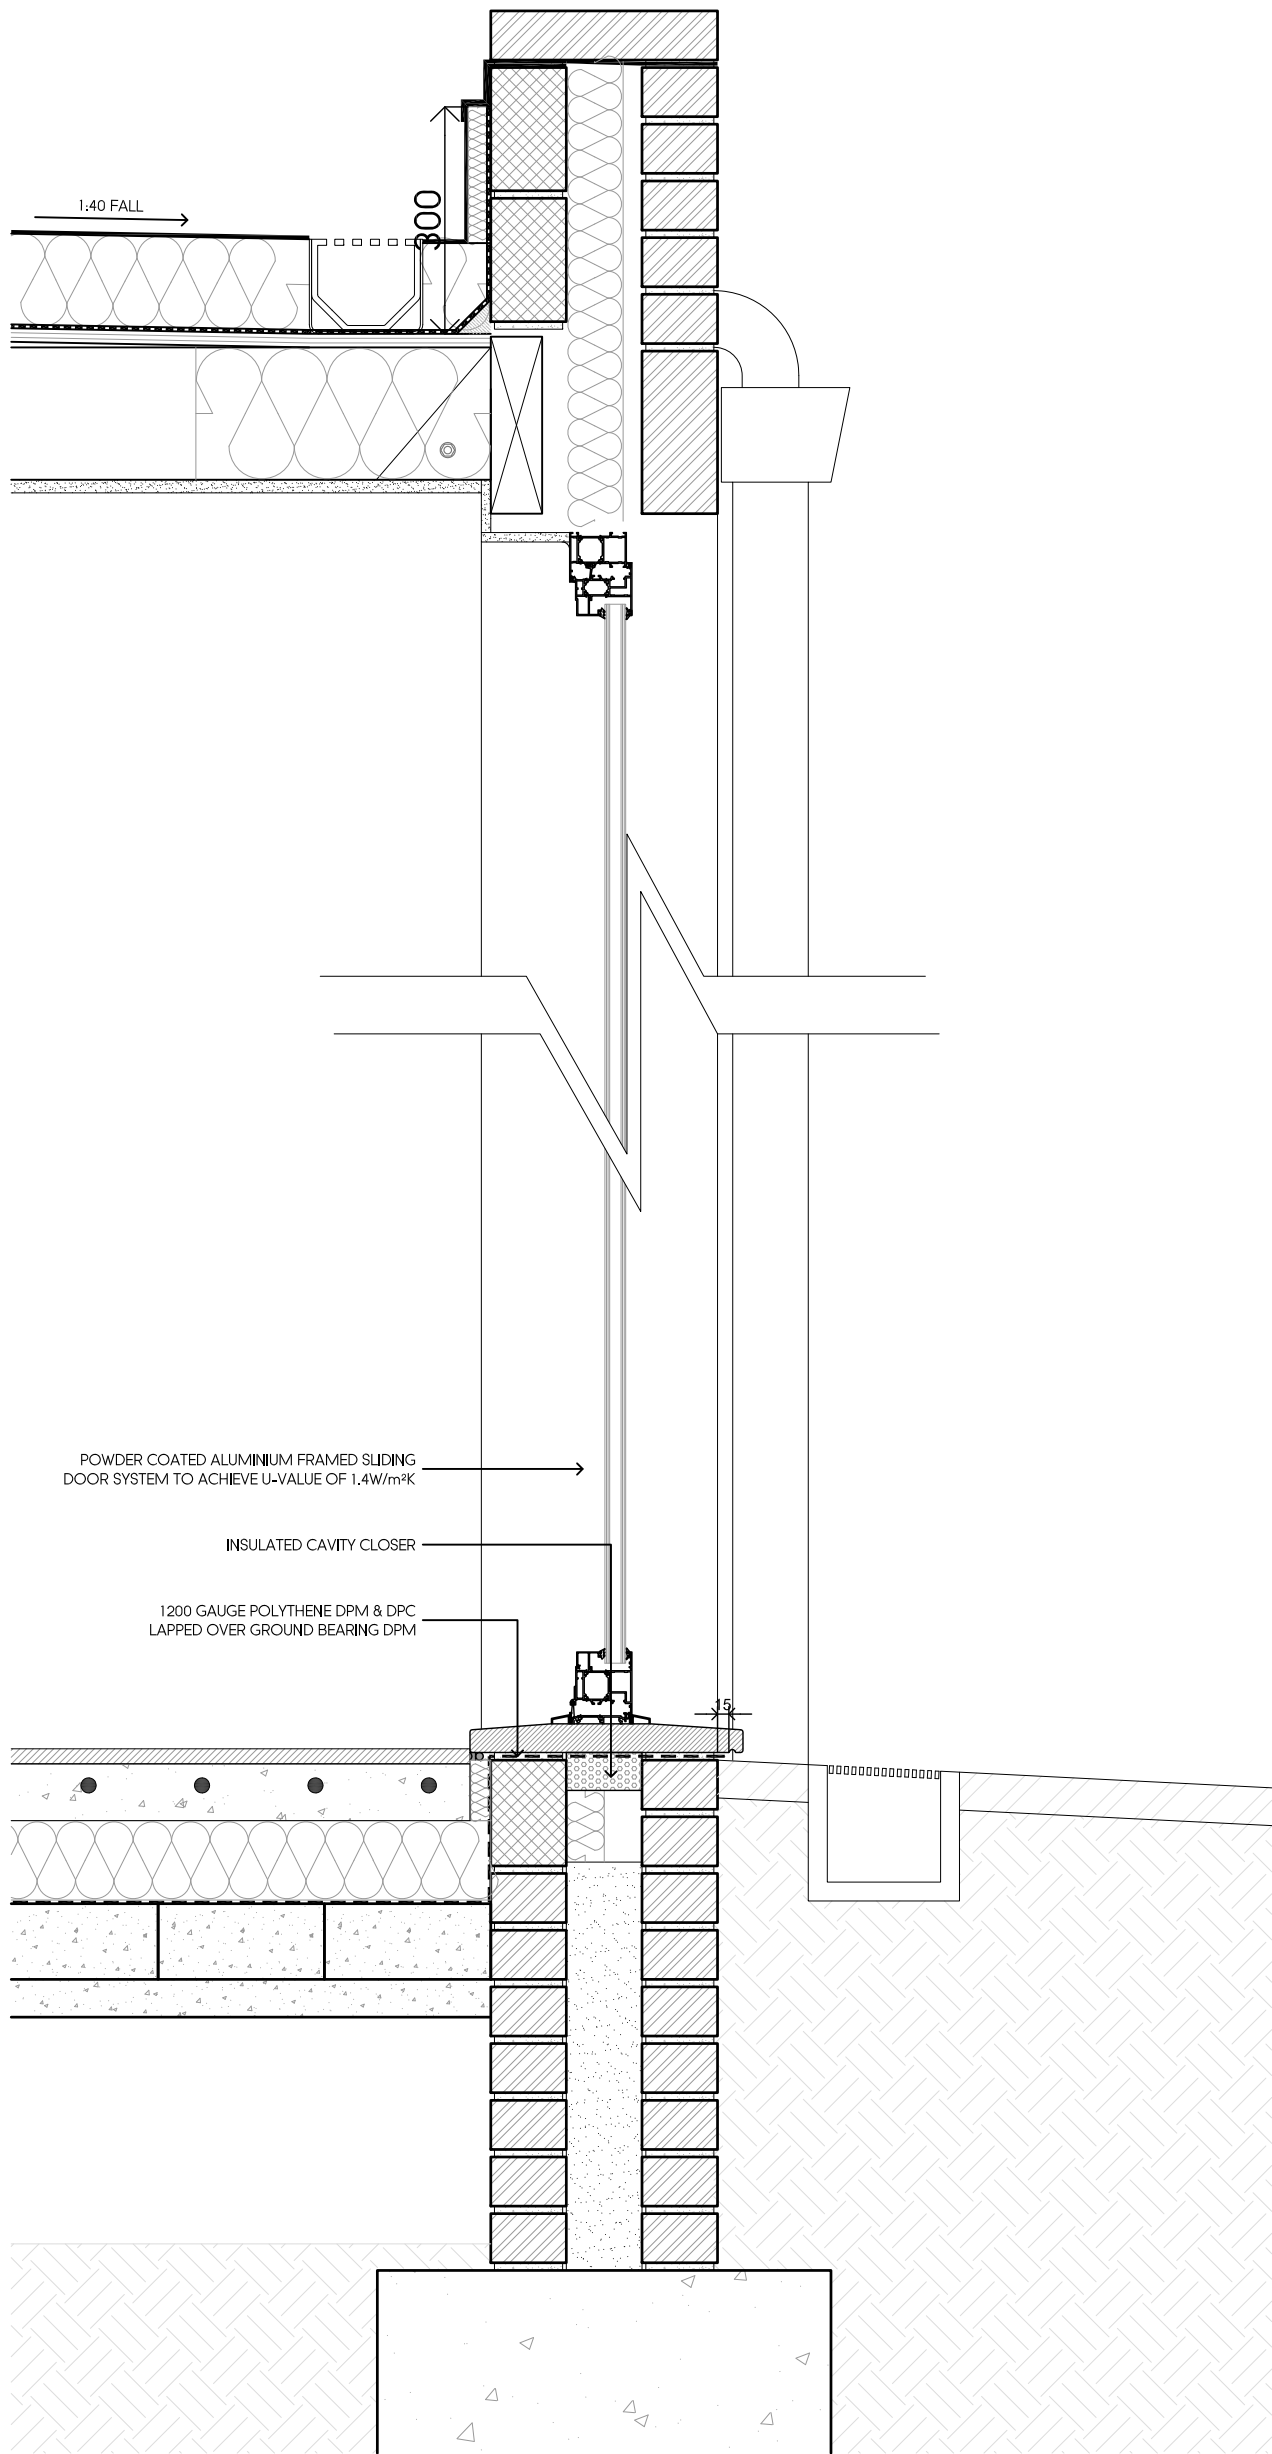

PROPOSED REAR ENTRANCE THRESHOLD LEVEL
ACCESS DETAIL - SECTION BB
SCALE 1:10

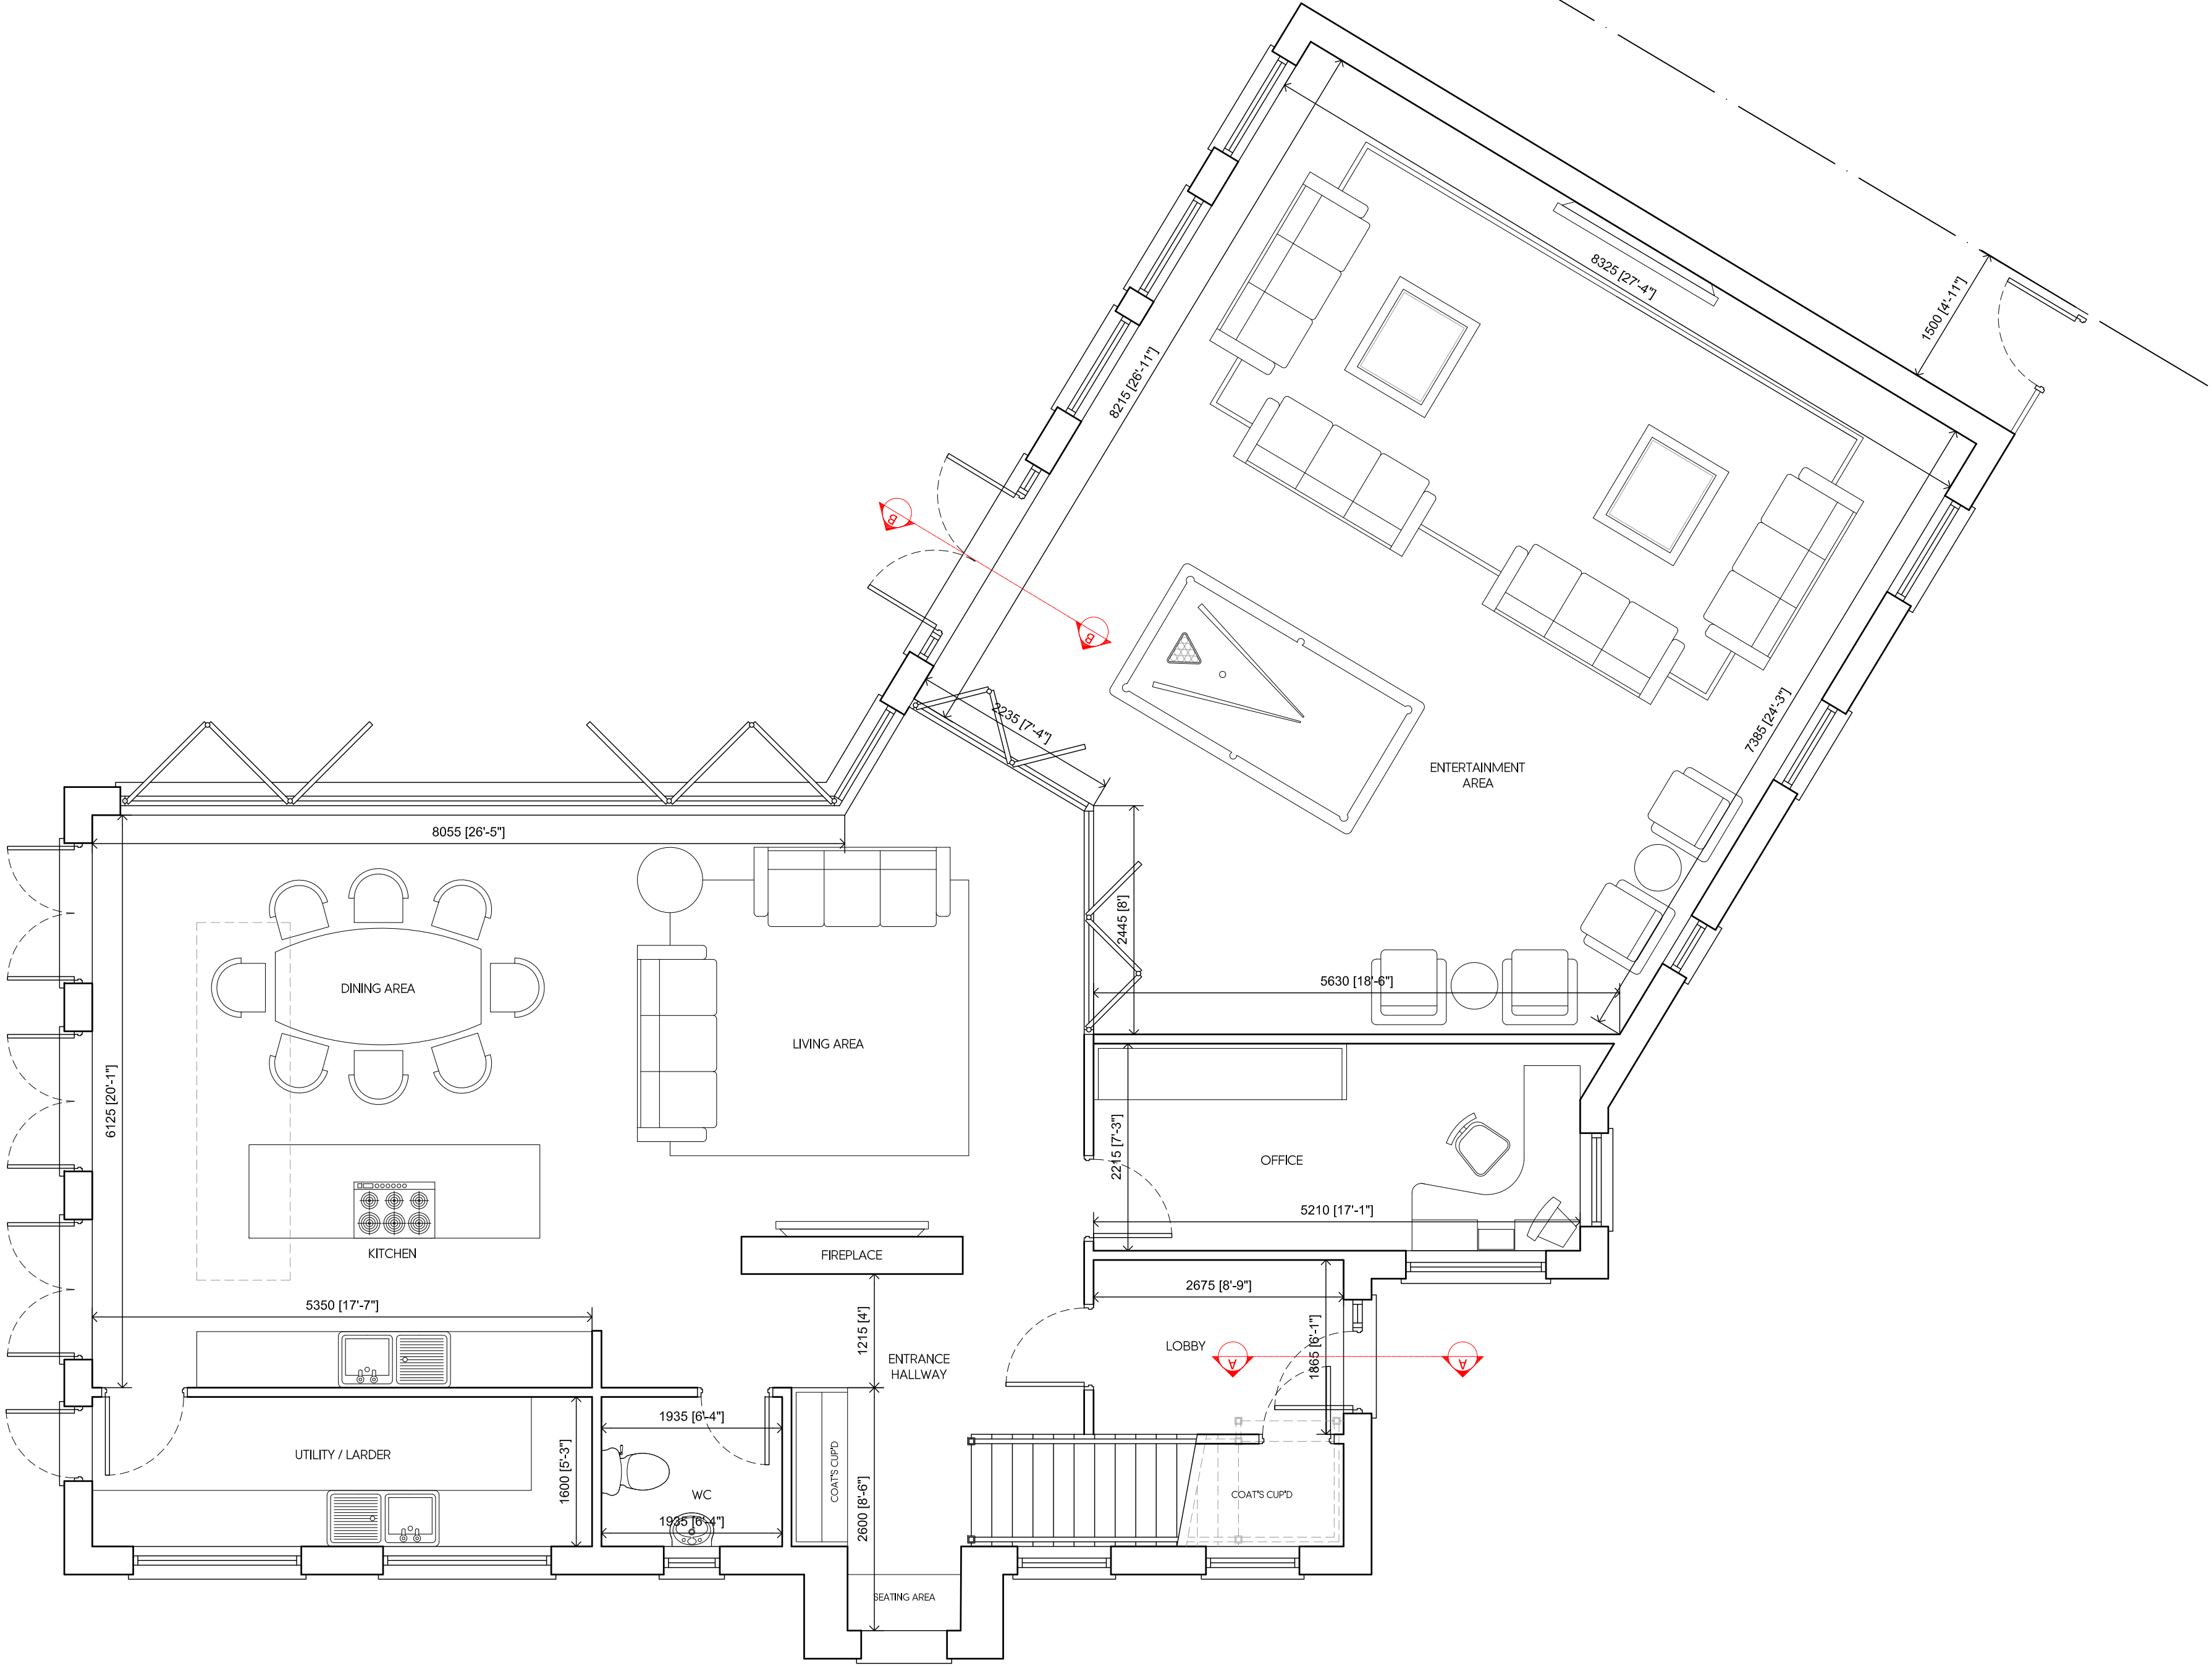



PROPOSED GROUND FLOOR PLAN - SHOWING STEP FREE LEVEL ACCESS TO FRONT AND REAR
SCALE 1:100



PROPOSED FRONT ELEVATION - SHOWING STEP FREE LEVEL ACCESS
SCALE 1:100



PROPOSED REAR ELEVATION - SHOWING STEP FREE LEVEL ACCESS
SCALE 1:100

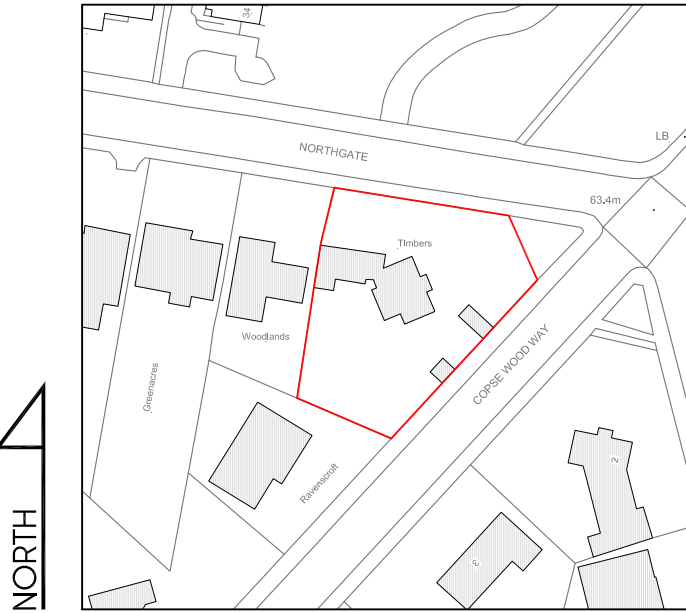 

LOCATION PLAN
SCALE 1:1250

Rev	Date	Description	Init.
Client			

MR & MRS MEHTA

Project Title
PROPOSED DEMOLITION AND REBUILD OF EXISTING DWELLING TO FORM A NEW 5 BEDROOM HOUSE
TIMBERS, NORTHGATE, HILLINGDON, HA6 2TH

Drawing Title

PROPOSED STEP FREE ACCESS DETAIL

Cad File	Sheet Size	Scale
S001	A1	1:100
Drawn by	Drawing Date	Approved by
KP	MAR 2022	NJ
Project No.	Drawing No.	Revision
1917	P601	-

Juttla Architects

2-4 High Street Ruislip
Middlesex HA4 7AR

1 01923 840077 1 01923 840078
info@juttla-architects.com
juttla-architects.com

This drawing is property of Juttla Architects Ltd © and must not be copied or otherwise reproduced. All dimensions must be checked on site before commencing work. No dimensions to be scaled from this drawing. This drawing was produced using AutoCad 2016.

PLANNING ISSUE