



0 1m 2m 3m 4m 5m

SCALE BAR 1:50

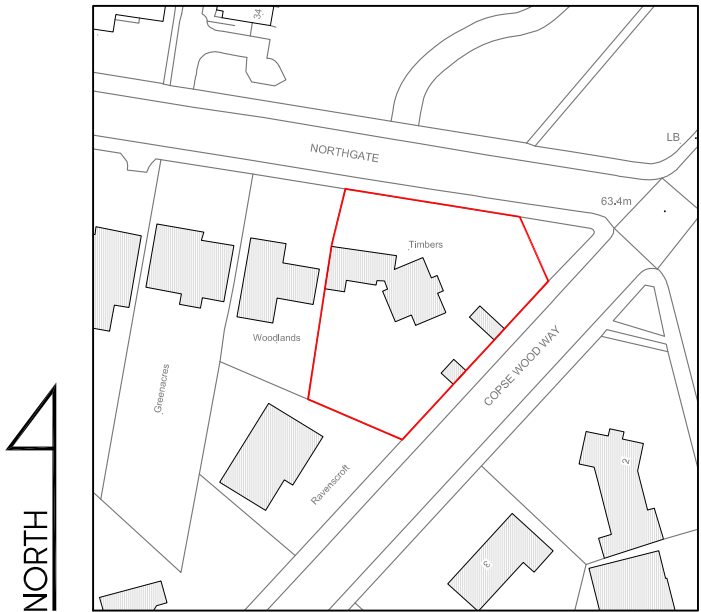

LOCATION PLAN  
SCALE 1:1250

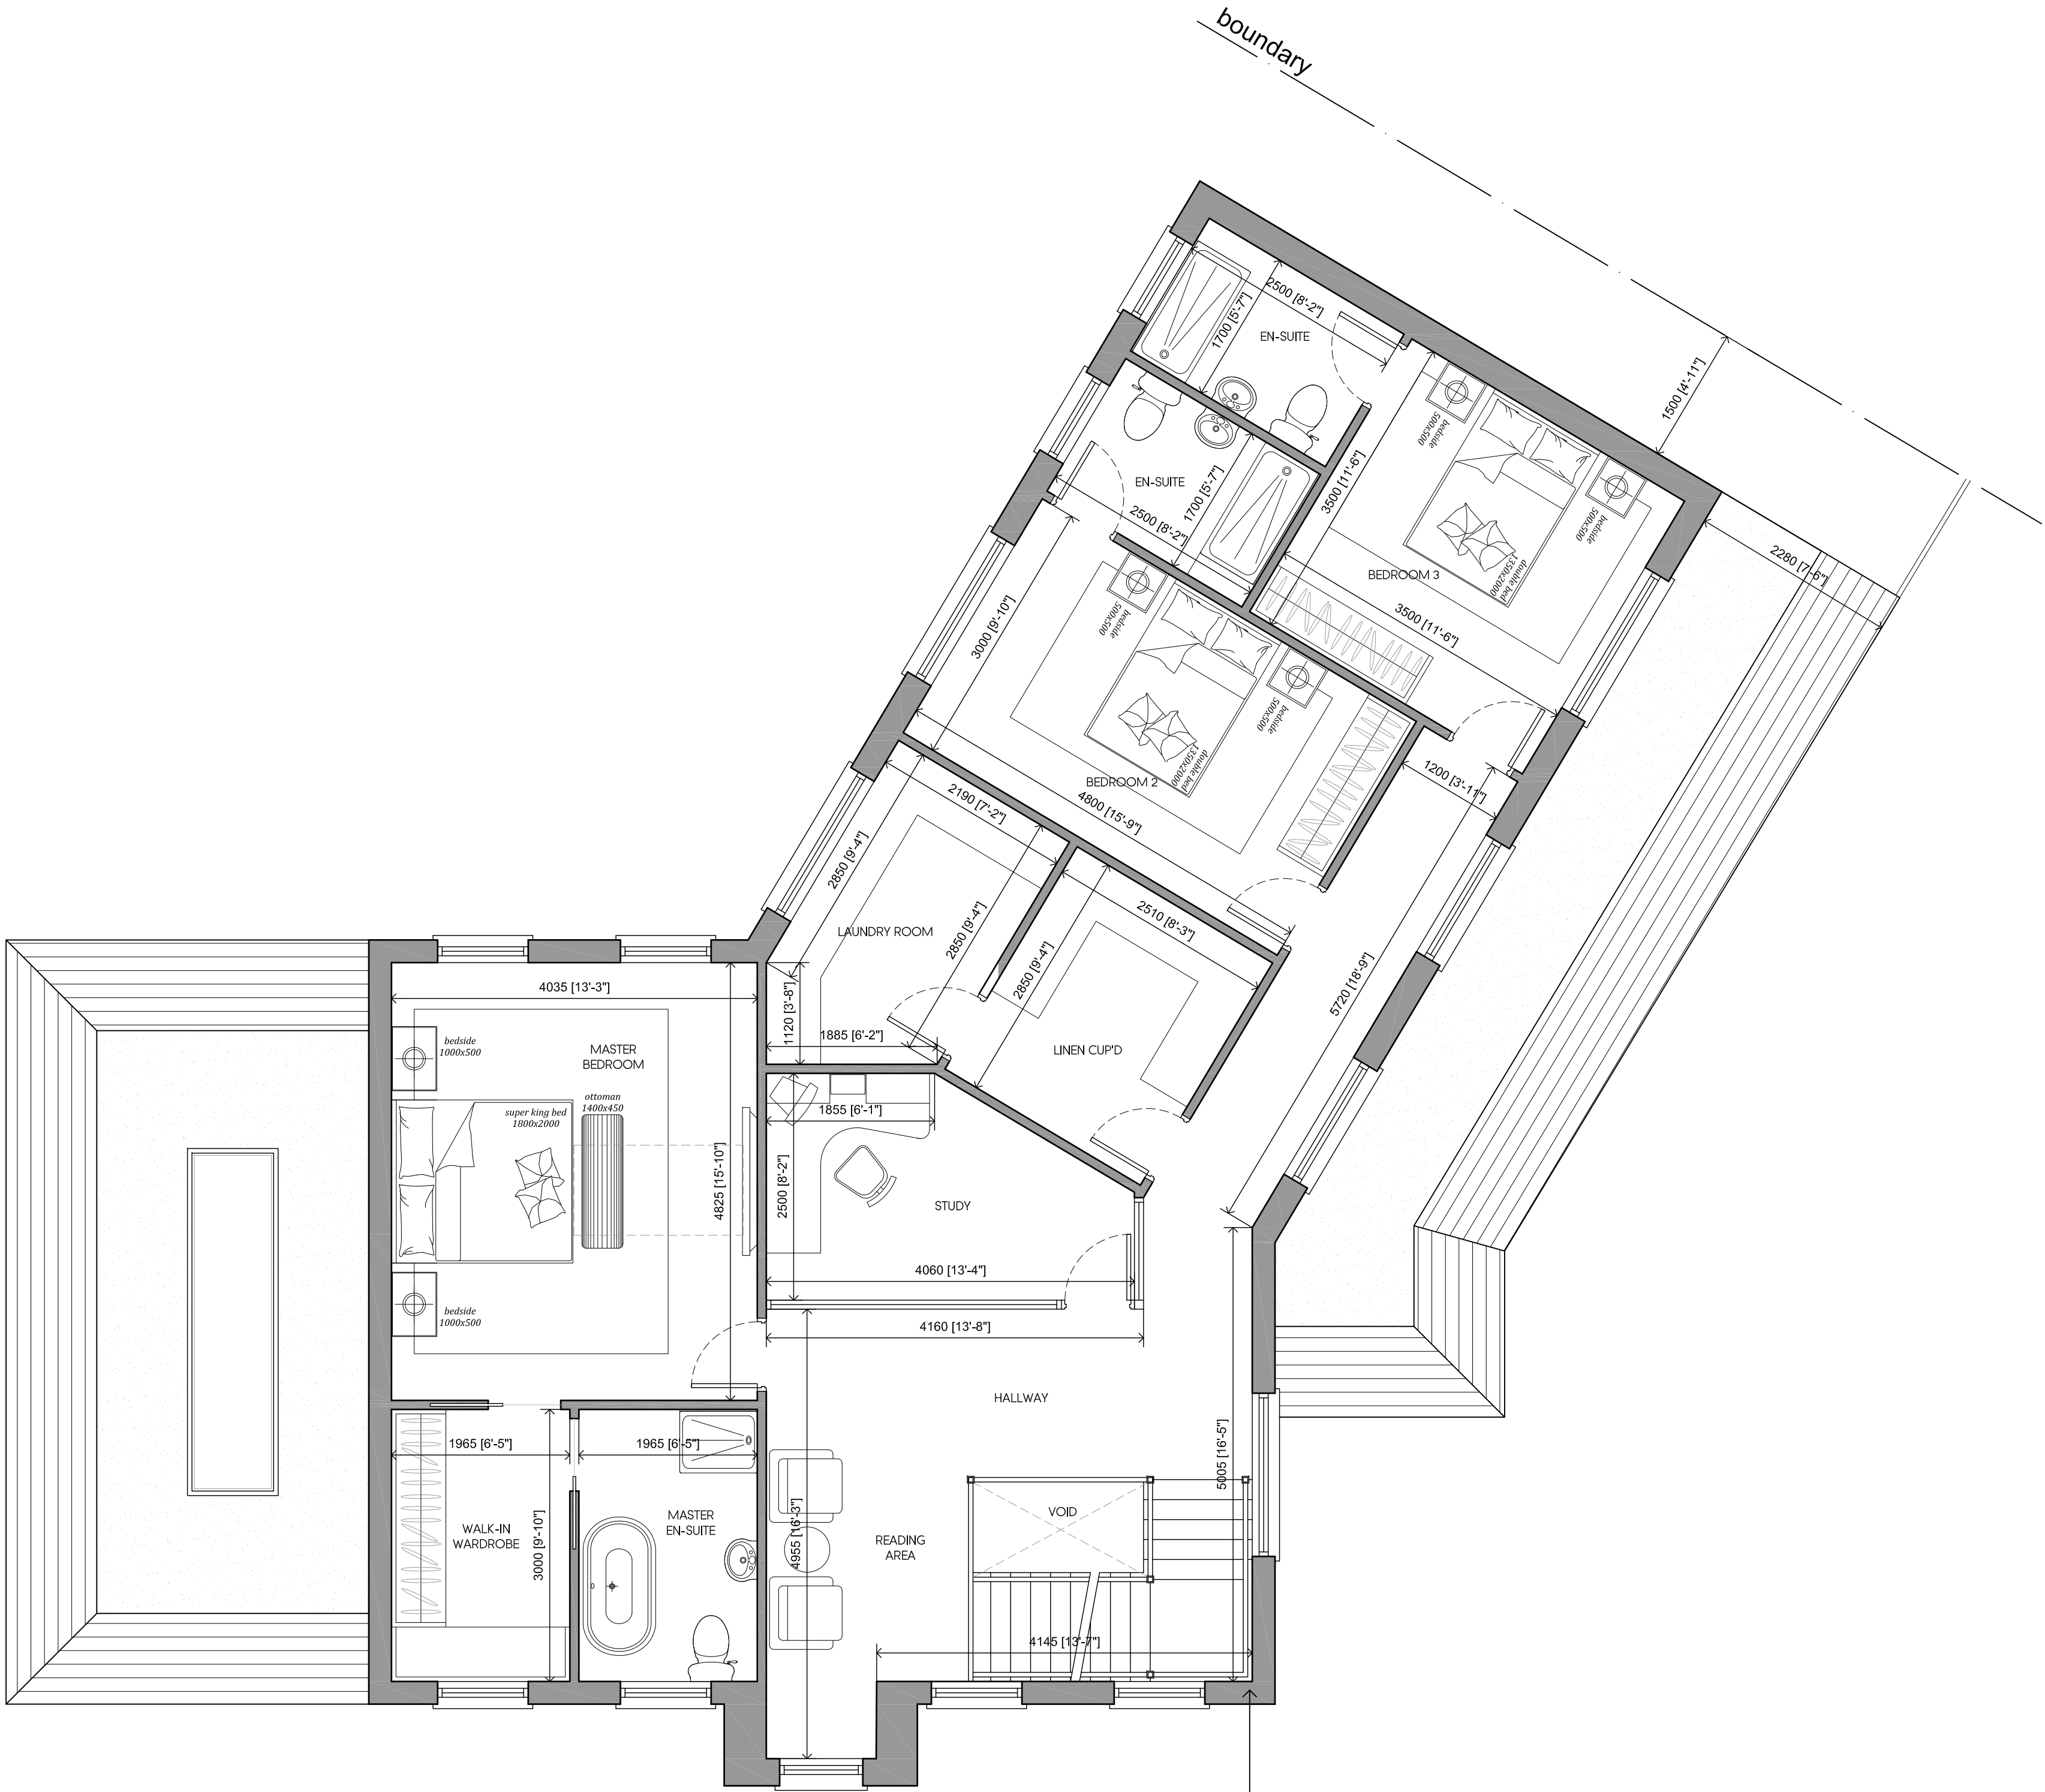

PROPOSED FIRST FLOOR PLAN  
FLOOR AREA : 126 m² / 1356 ft²  
TOTAL FLOOR AREA : 378 m² / 4069 ft²

PREVIOUSLY APPROVED  
SCHEME APPLICATION  
REF: 20350/APP/2022/3505

|     |          |                                   |       |
|-----|----------|-----------------------------------|-------|
| J   | 13.02.23 | AMENDED FOR PLANNING              | KP    |
| I   | 12.01.23 | AMENDED TO SUIT PLANNING COMMENTS | KP    |
| H   | 19.10.22 | AMENDED TO SUIT CLIENTS COMMENTS  | KP    |
| G   | 17.10.22 | AMENDED TO CLIENT                 | KP    |
| F   | 14.10.22 | AMENDED TO SUIT PRE-APP COMMENTS  | KP    |
| E   | 04.05.22 | AMENDED FOR PRE-APPLICATION       | KP    |
| D   | 03.05.22 | AMENDED TO SUIT CLIENTS COMMENTS  | KP    |
| C   | 29.04.22 | AMENDED TO SUIT CLIENTS COMMENTS  | KP    |
| B   | 27.04.22 | AMENDED TO SUIT CLIENTS COMMENTS  | KP    |
| A   | 12.04.22 | AMENDED TO SUIT CLIENTS COMMENTS  | KP    |
| Rev | Date     | Description                       | Init. |

Client


MR & MRS MEHTA

Project Title  
PROPOSED DEMOLITION AND REBUILD OF EXISTING  
DWELLING TO FORM A NEW 5 BEDROOM HOUSE  
TIMBERS, NORTHGATE, HILLINGDON, HA6 2TH

Drawing Title

PROPOSED FIRST FLOOR PLAN

|             |              |             |
|-------------|--------------|-------------|
| Cad File    | Sheet Size   | Scale       |
| S001        | A1           | 1:50        |
| Drawn by    | Drawing Date | Approved by |
| KP          | MAR 2022     | NJ          |
| Project No. | Drawing No.  | Revision    |
| 1917        | P302         | J           |

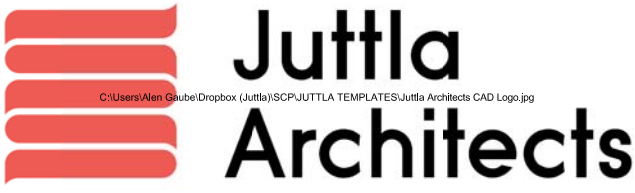

2-4 High Street Ruislip  
Middlesex HA4 7AR

1 01923 840077 1 01923 840078  
info@juttla-architects.com  
juttla-architects.com

This drawing is property of Juttla Architects Ltd © and must not be  
copied or otherwise reproduced. All dimensions must be checked on  
site before commencing work. No dimensions to be scaled from this  
drawing. This drawing was produced using AutoCad 2016.

PLANNING ISSUE