

Contact:
Email: rabinkhadda@hotmail.co.uk,
Cell: 044 + 078 3293 8374
Web site: www.bluearchdesign.co.uk

Notes:
© 2025 Blue Architecture Limited.
All rights reserved.
All drawings are for the purpose of gaining
Planning Permission approval only.
All written dimensions to be taken in
preferences to scaled dimensions.

Rev.	Description	By	Ckd	Date

Client:
Mr. Gurpreet Singh.



Project:
Proposed Single storey Rear infield wraparound extension.

Location:
9 Clevedon Gardens, Hayes,
Middlesex, UB3 1RD.

Status:
PLANNING

Title:
Existing and Proposed Ground floor plans

Drawn by:	Str. Et.	Checked by:
L.p	---	R.k
Project no:	Sheet Size	Sheet no.
BAL-1826	A3	
Date:	Scale:	
10/05/2025	1:100	

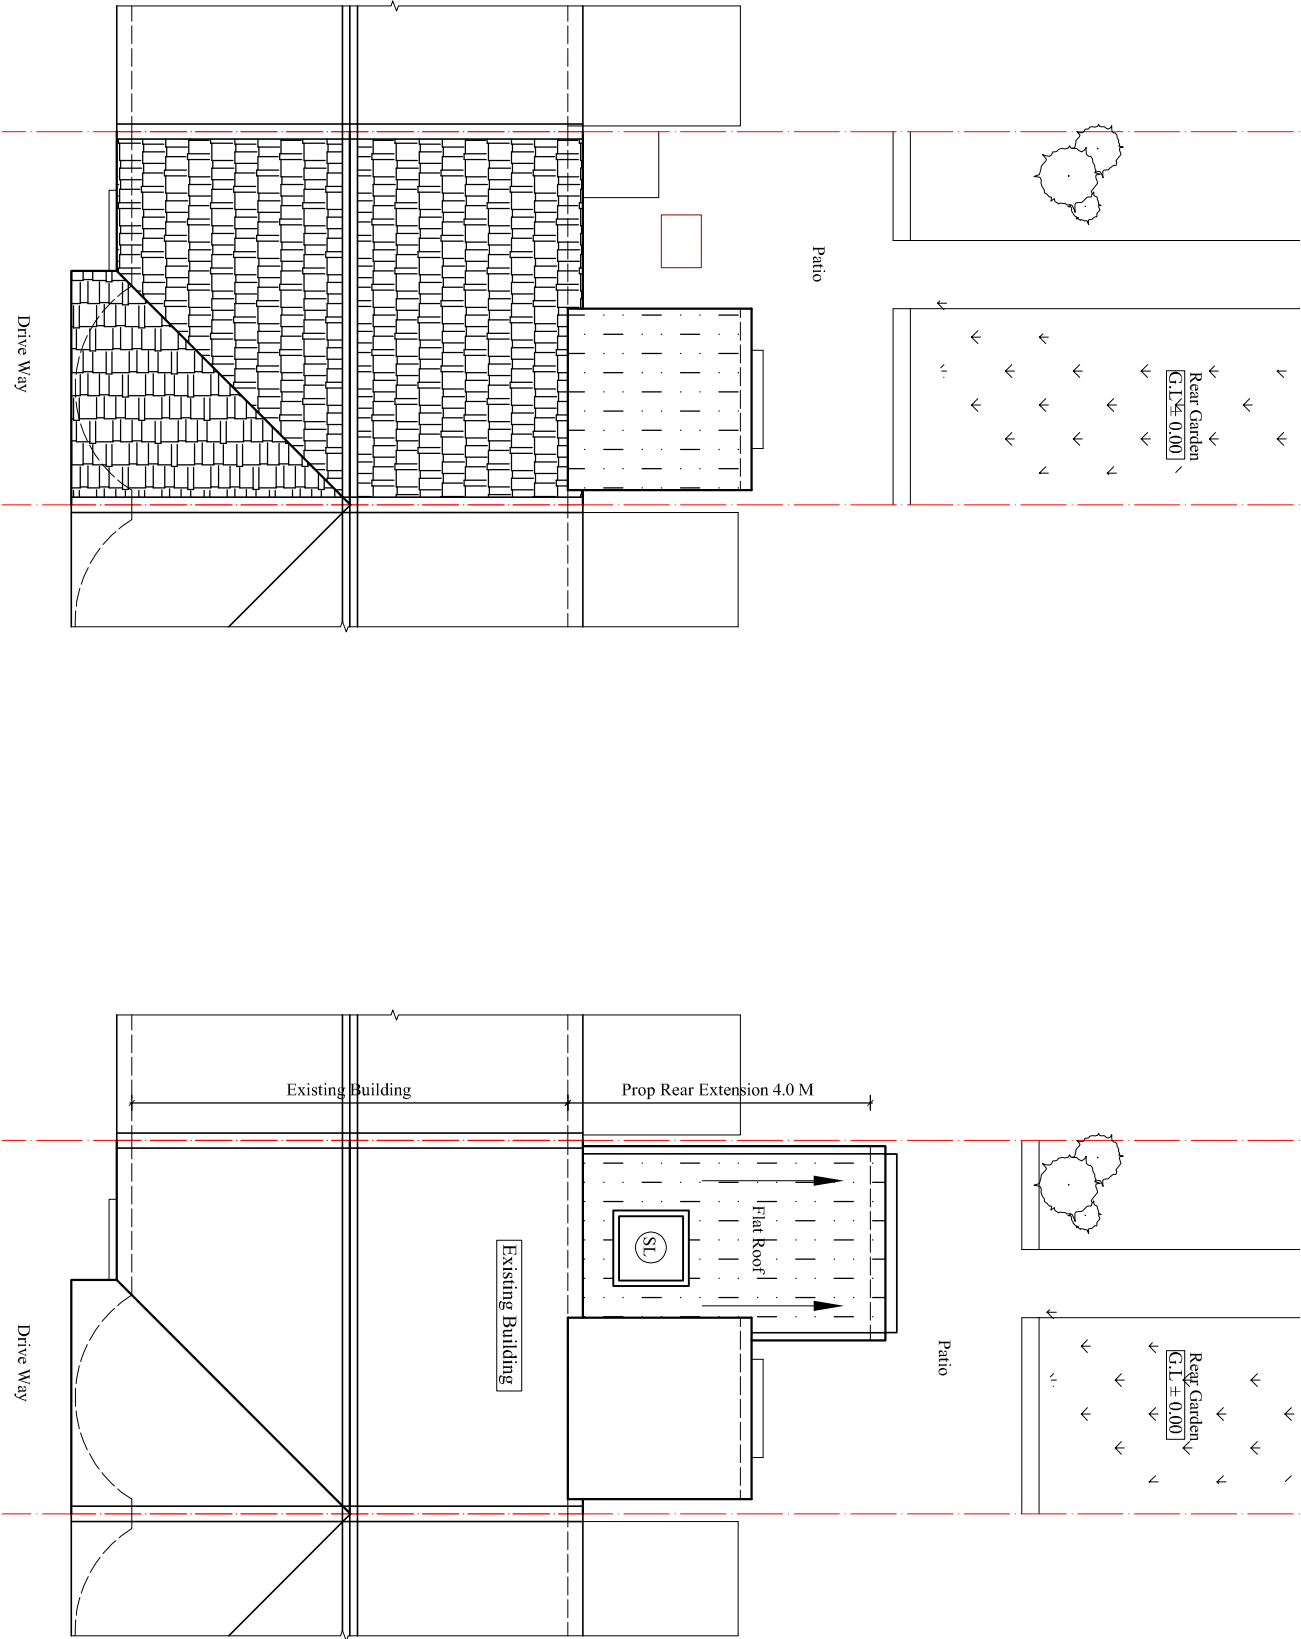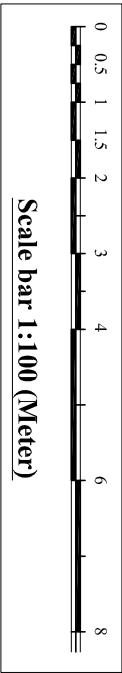

Existing Roof Plan
Scale:1:100

Proposed Roof Plan
Scale:1:100