



C.L. C.L. C.L.

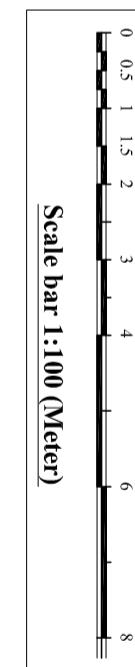


Notes:
 © 2025 Blue Architecture Limited.
 All rights reserved.
 All drawings are for the purpose of gaining
 Planning Permission approval only.
 All written dimensions to be taken in
 preferences to scaled dimensions.

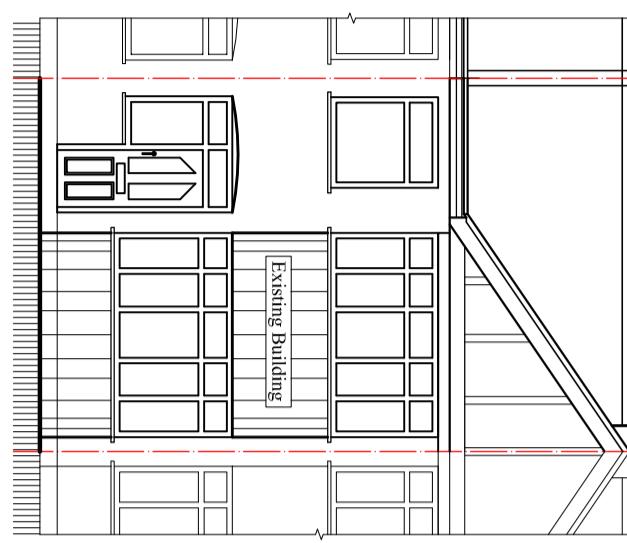


Proposed East Elevation

Scale:1:100

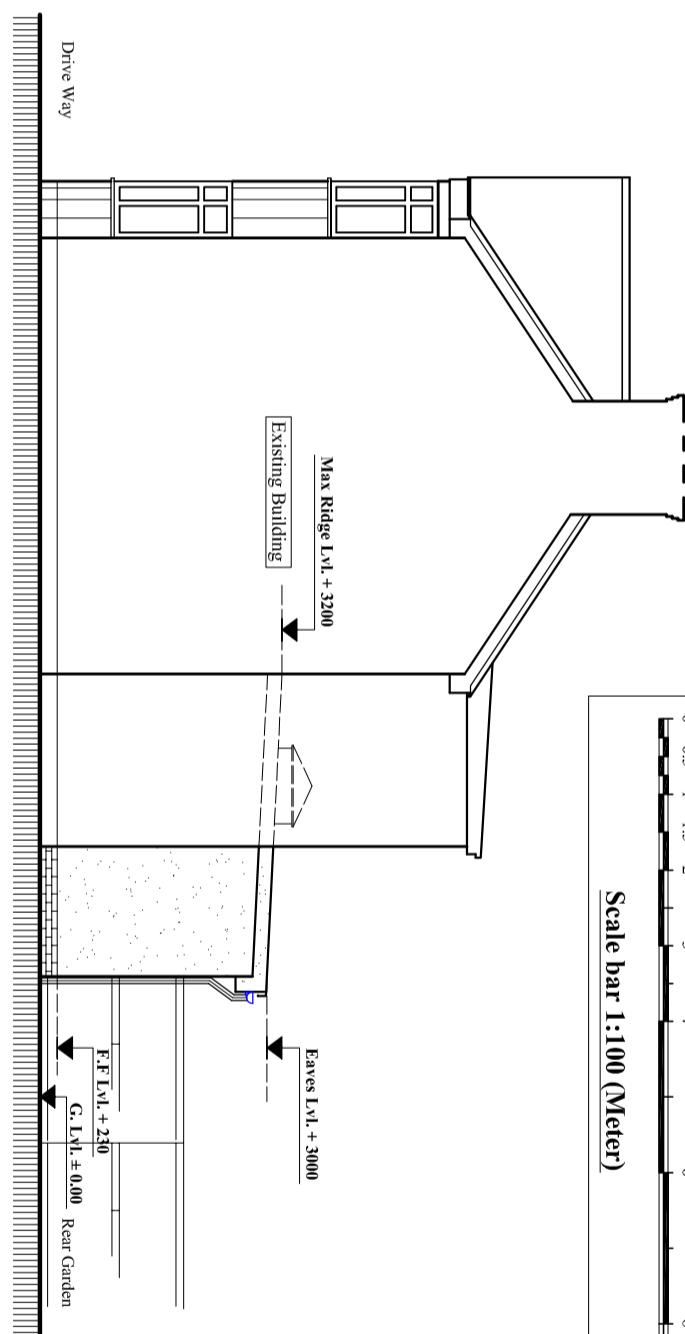


Proposed North Elevation

Scale:1:100

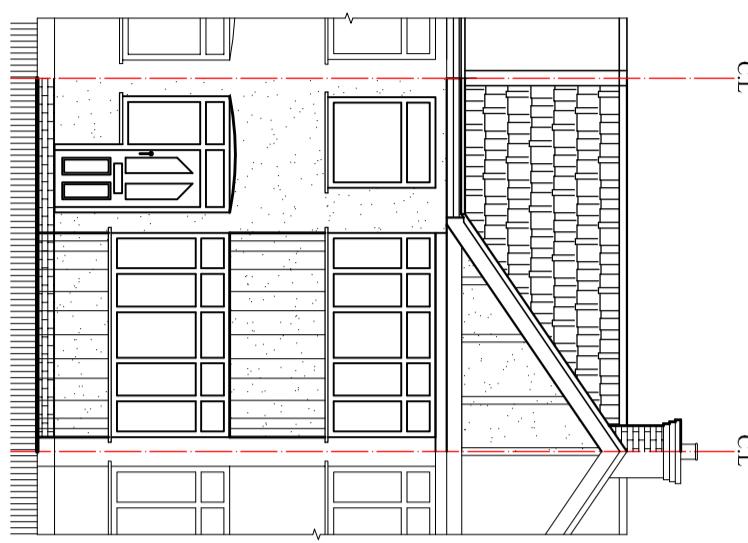

Existing East Elevation

Scale:1:100

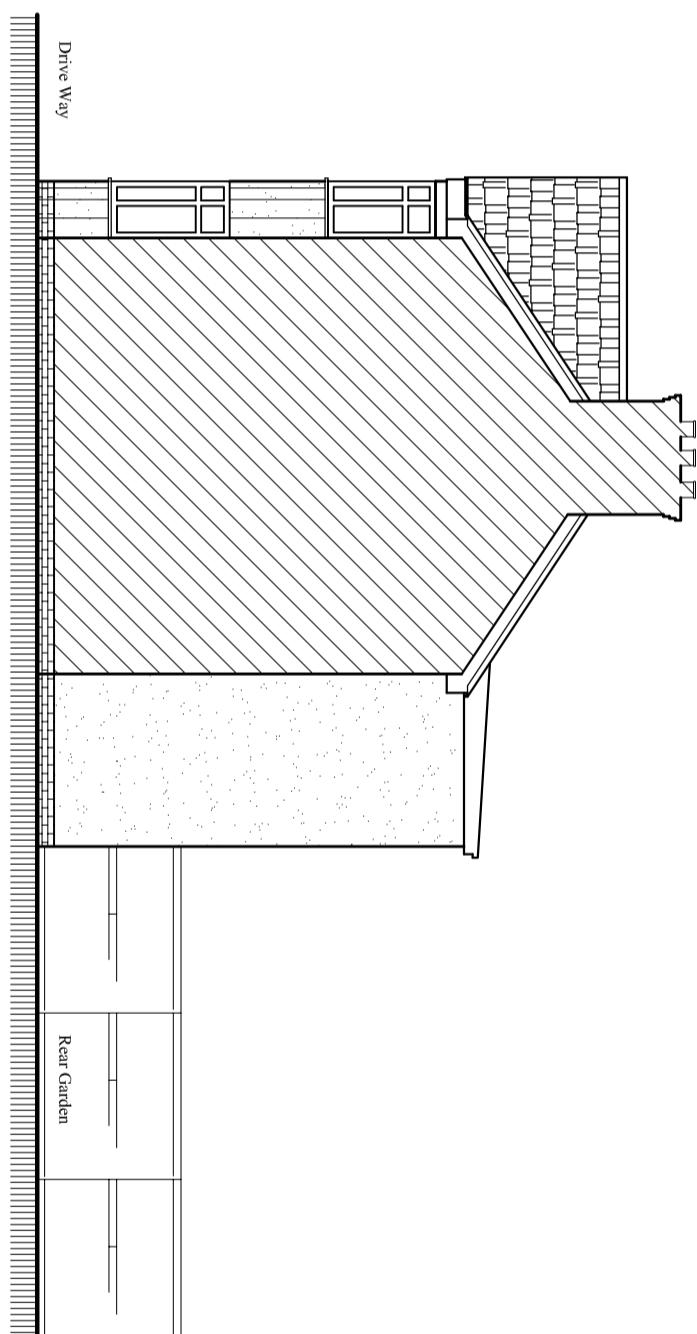

Existing North Elevation

Scale:1:100

Client:
Mr. Gurpreet Singh.

Project:
 Proposed Single storey Rear infiel wraparound extension.

Location:
 9 Clevedon Gardens, Hayes,
 Middlesex, UB3 1RD.

Status:
PLANNING

Title:
 Existing and Proposed Elevations-1

Drawn by:	Str. Er.	Checked by:
L.P	---	R.K
Project no:	Sheet Size	Sheet no.
BAL-1826	A3	
Date:	Scale:	
10/05/2025	1:100	
03		