



Scale bar 1:100 (Meter)

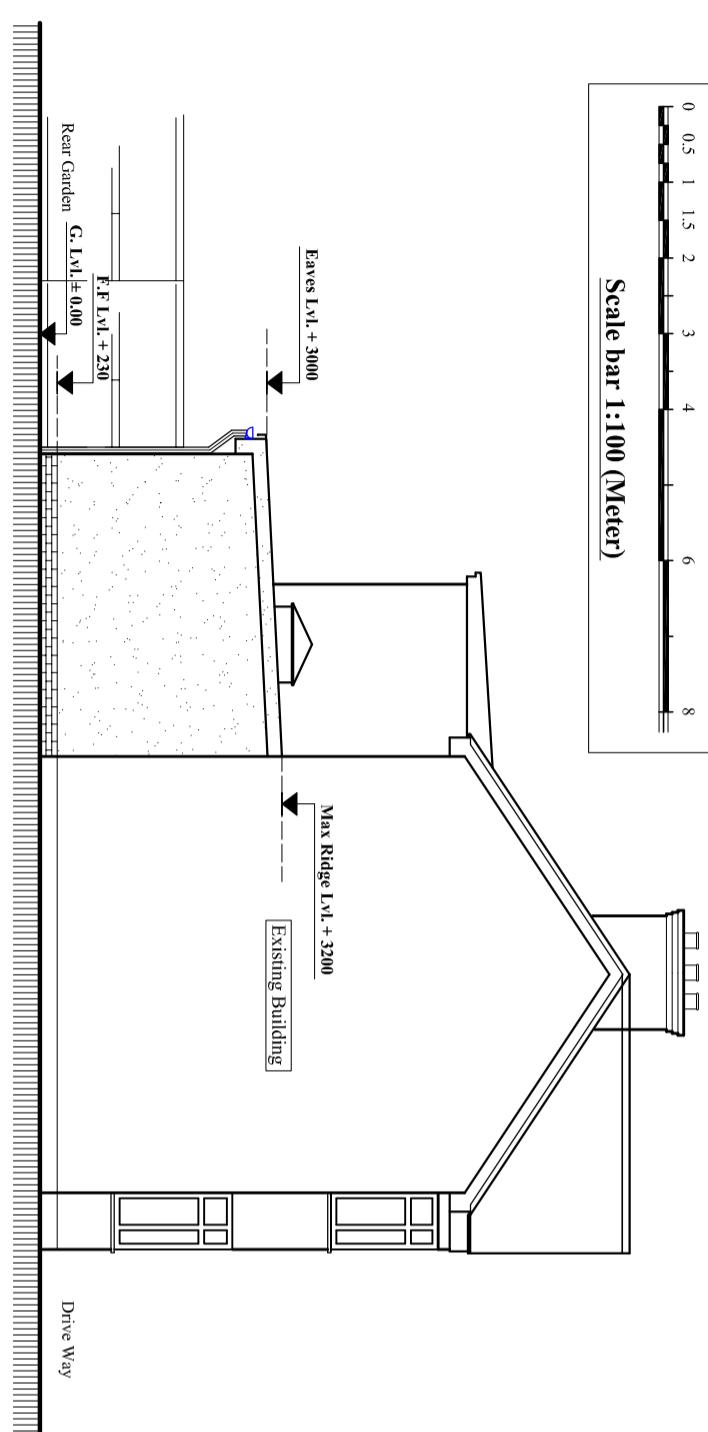


Proposed South Elevation

Scale:1:100

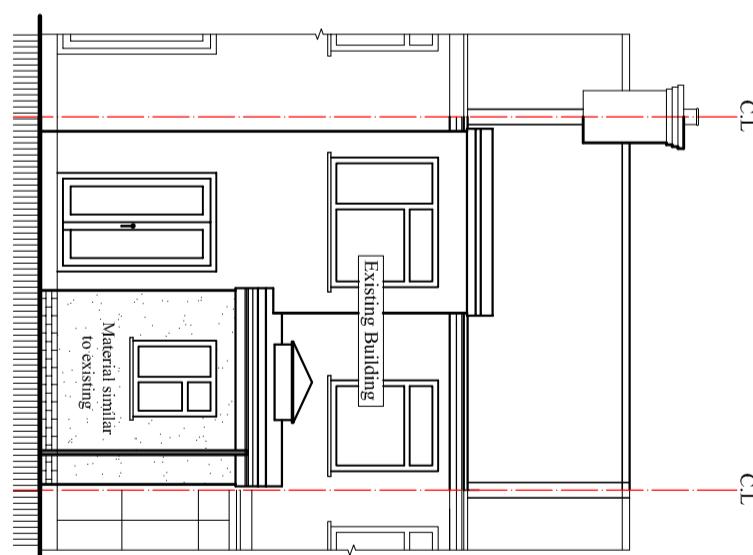


Proposed West Elevation

Scale:1:100

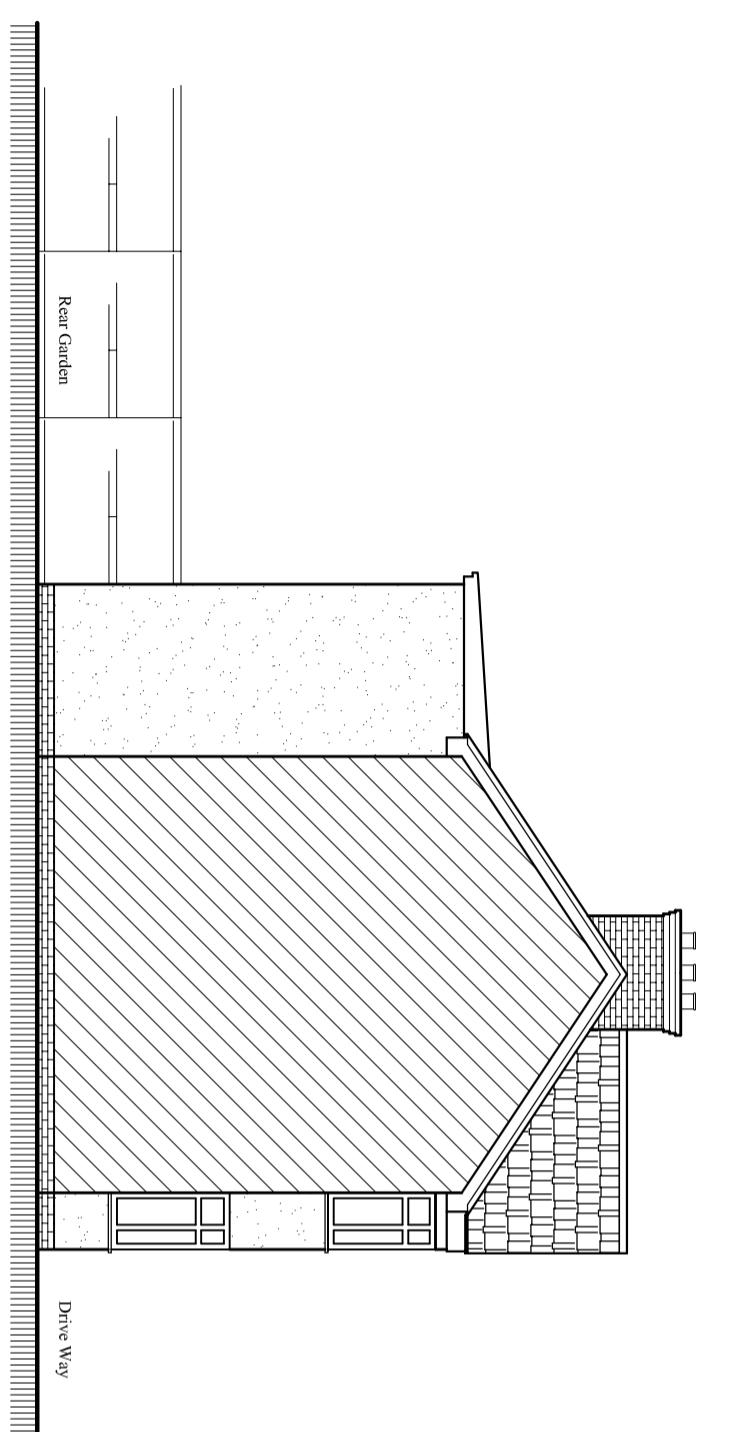

Existing South Elevation

Scale:1:100

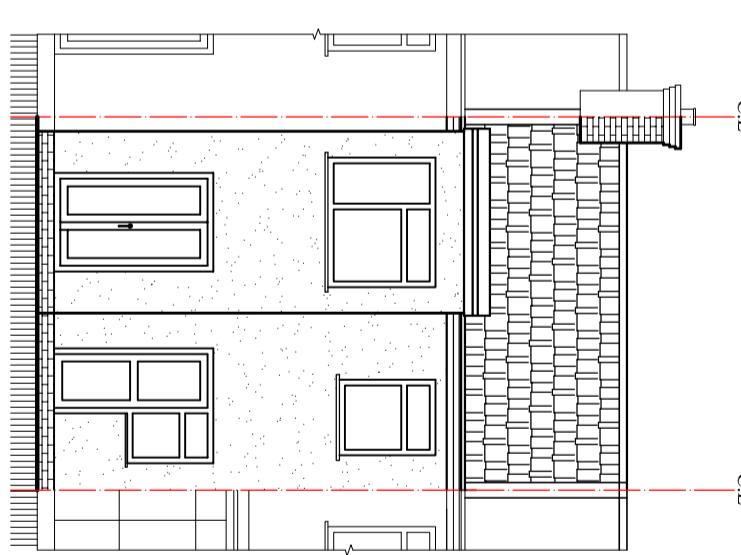

Existing West Elevation

Scale:1:100

Client:
Mr. Gurpreet Singh.

Project:
 Proposed Single storey Rear infiel wraparound extension.

Location:
 9 Clevedon Gardens, Hayes,
 Middlesex, UB3 1RD.

Status:
PLANNING

Title:
 Existing and Proposed Elevations-2

Drawn by:	Str. Er.	Checked by:
L.P	---	R.K
Project no:	Sheet Size	Sheet no.
BAL-1826	A3	

Date:	Scale:
10/05/2025	1:100

Notes:
 © 2025 Blue Architecture Limited.
 All rights reserved.
 All drawings are for the purpose of gaining
 Planning Permission approval only.
 All written dimensions to be taken in
 preferences to scaled dimensions.

Contact:
 Email: rabinkhakda@hotmail.co.uk,
 Cell: 044 + 078 3293 8374
 Web site: www.bluearcdesign.co.uk

Page 04