


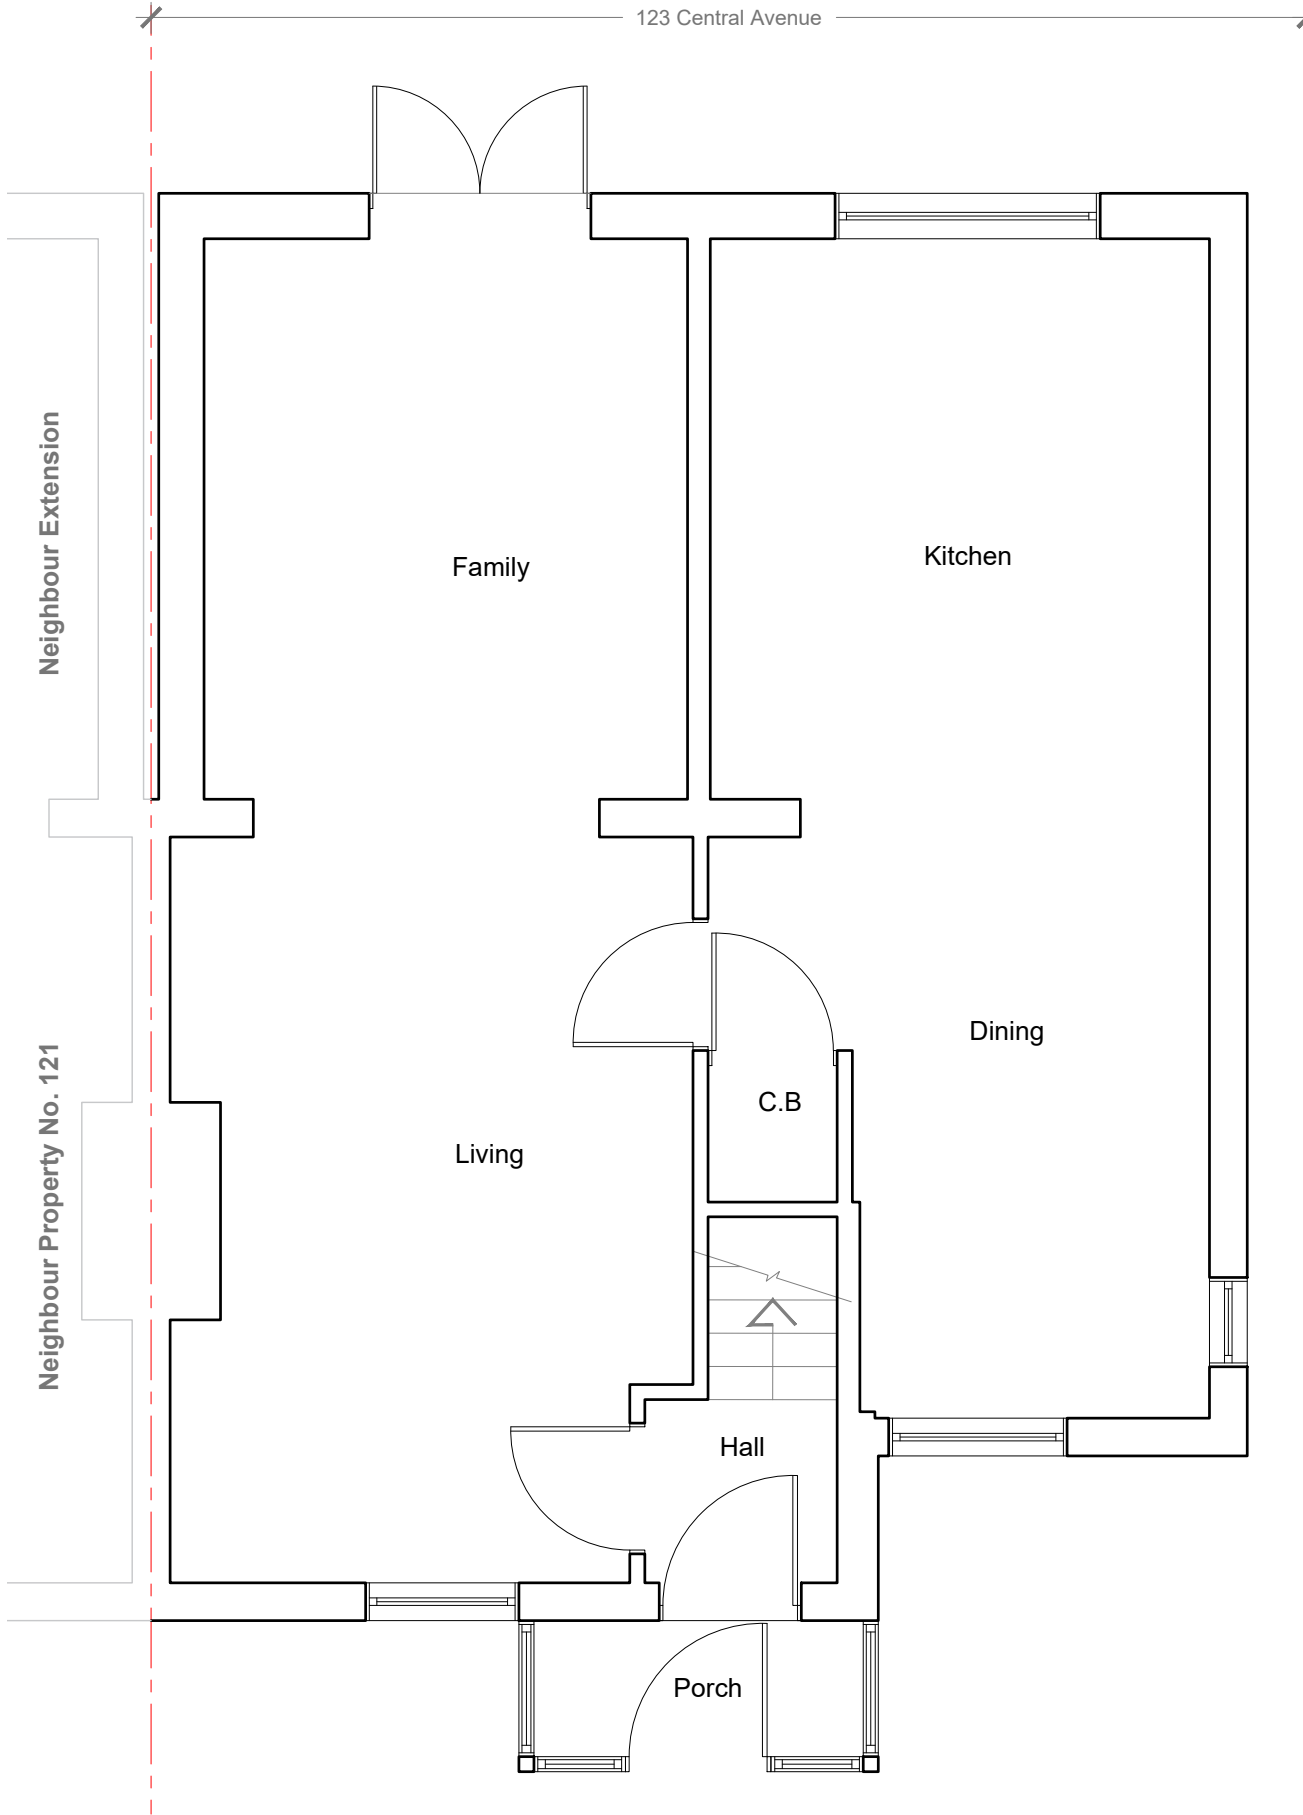


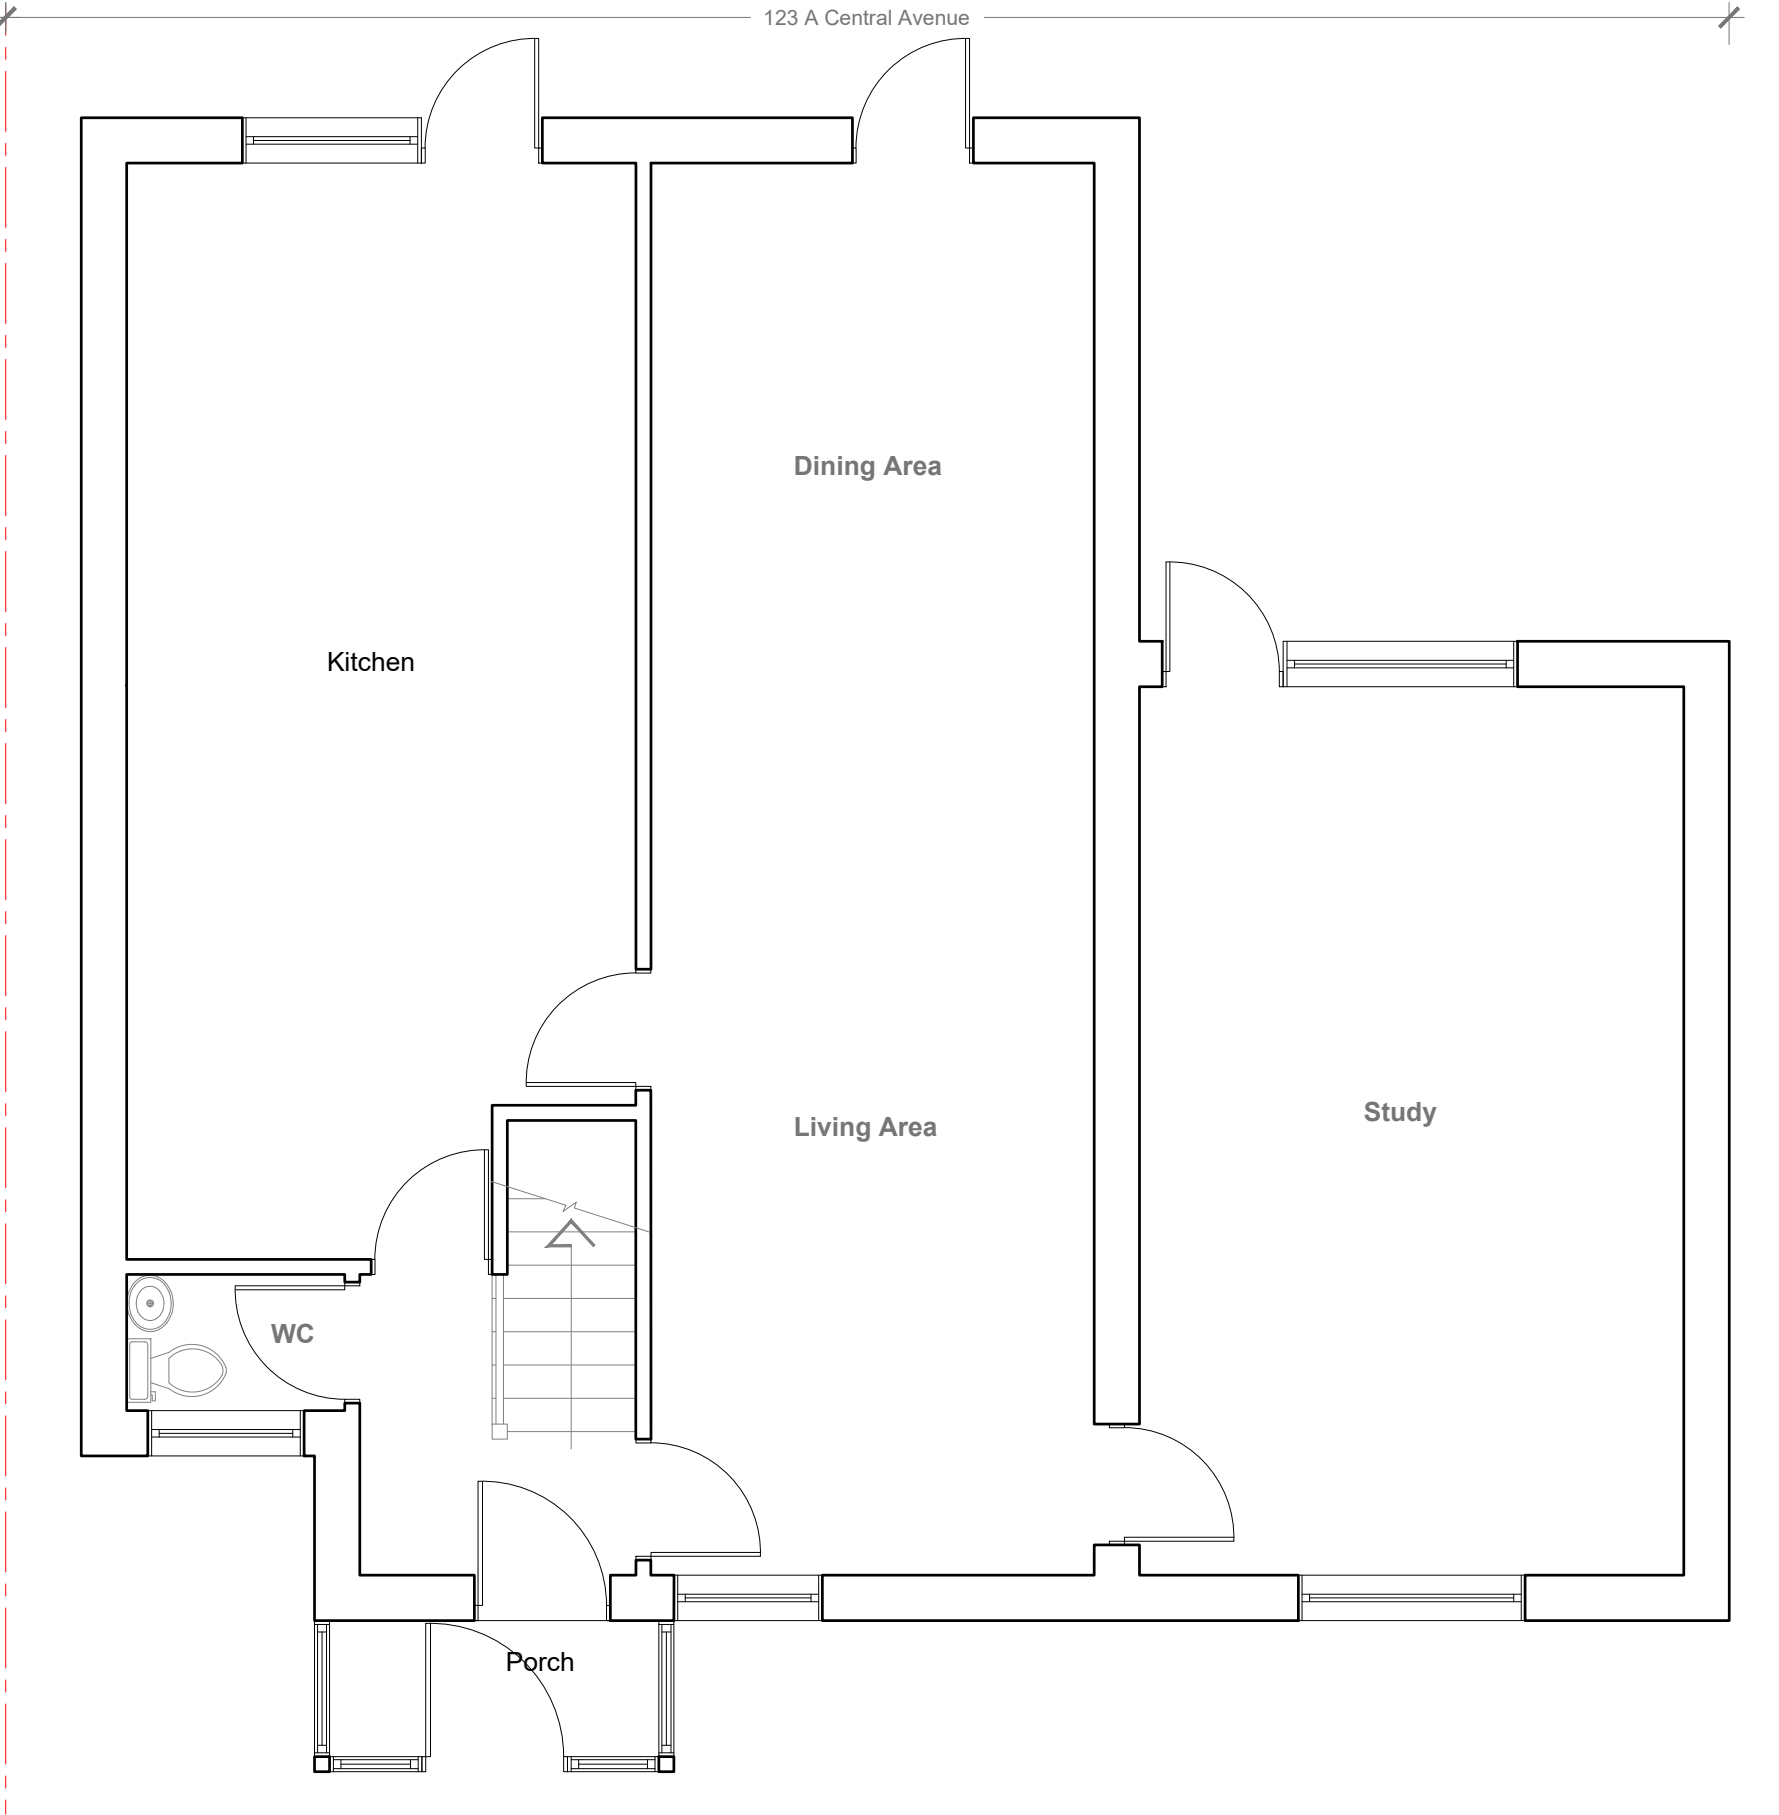

Existing Ground Floor Plan
Scale 1:50

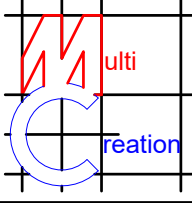



	Project:	Title:	Scale: 1:50 @ A3
	123 Central Avenue Hayes, Middlesex UB3 2BS	Existing Ground Floor Plan	Date: 24-03-2023
			Drawing No.: 3464 - 01/FP
			Revision
239 Western Road, Southall, Middx, UB2 5HS Tel: 020 8571 1369 Fax: 020 8843 2008			

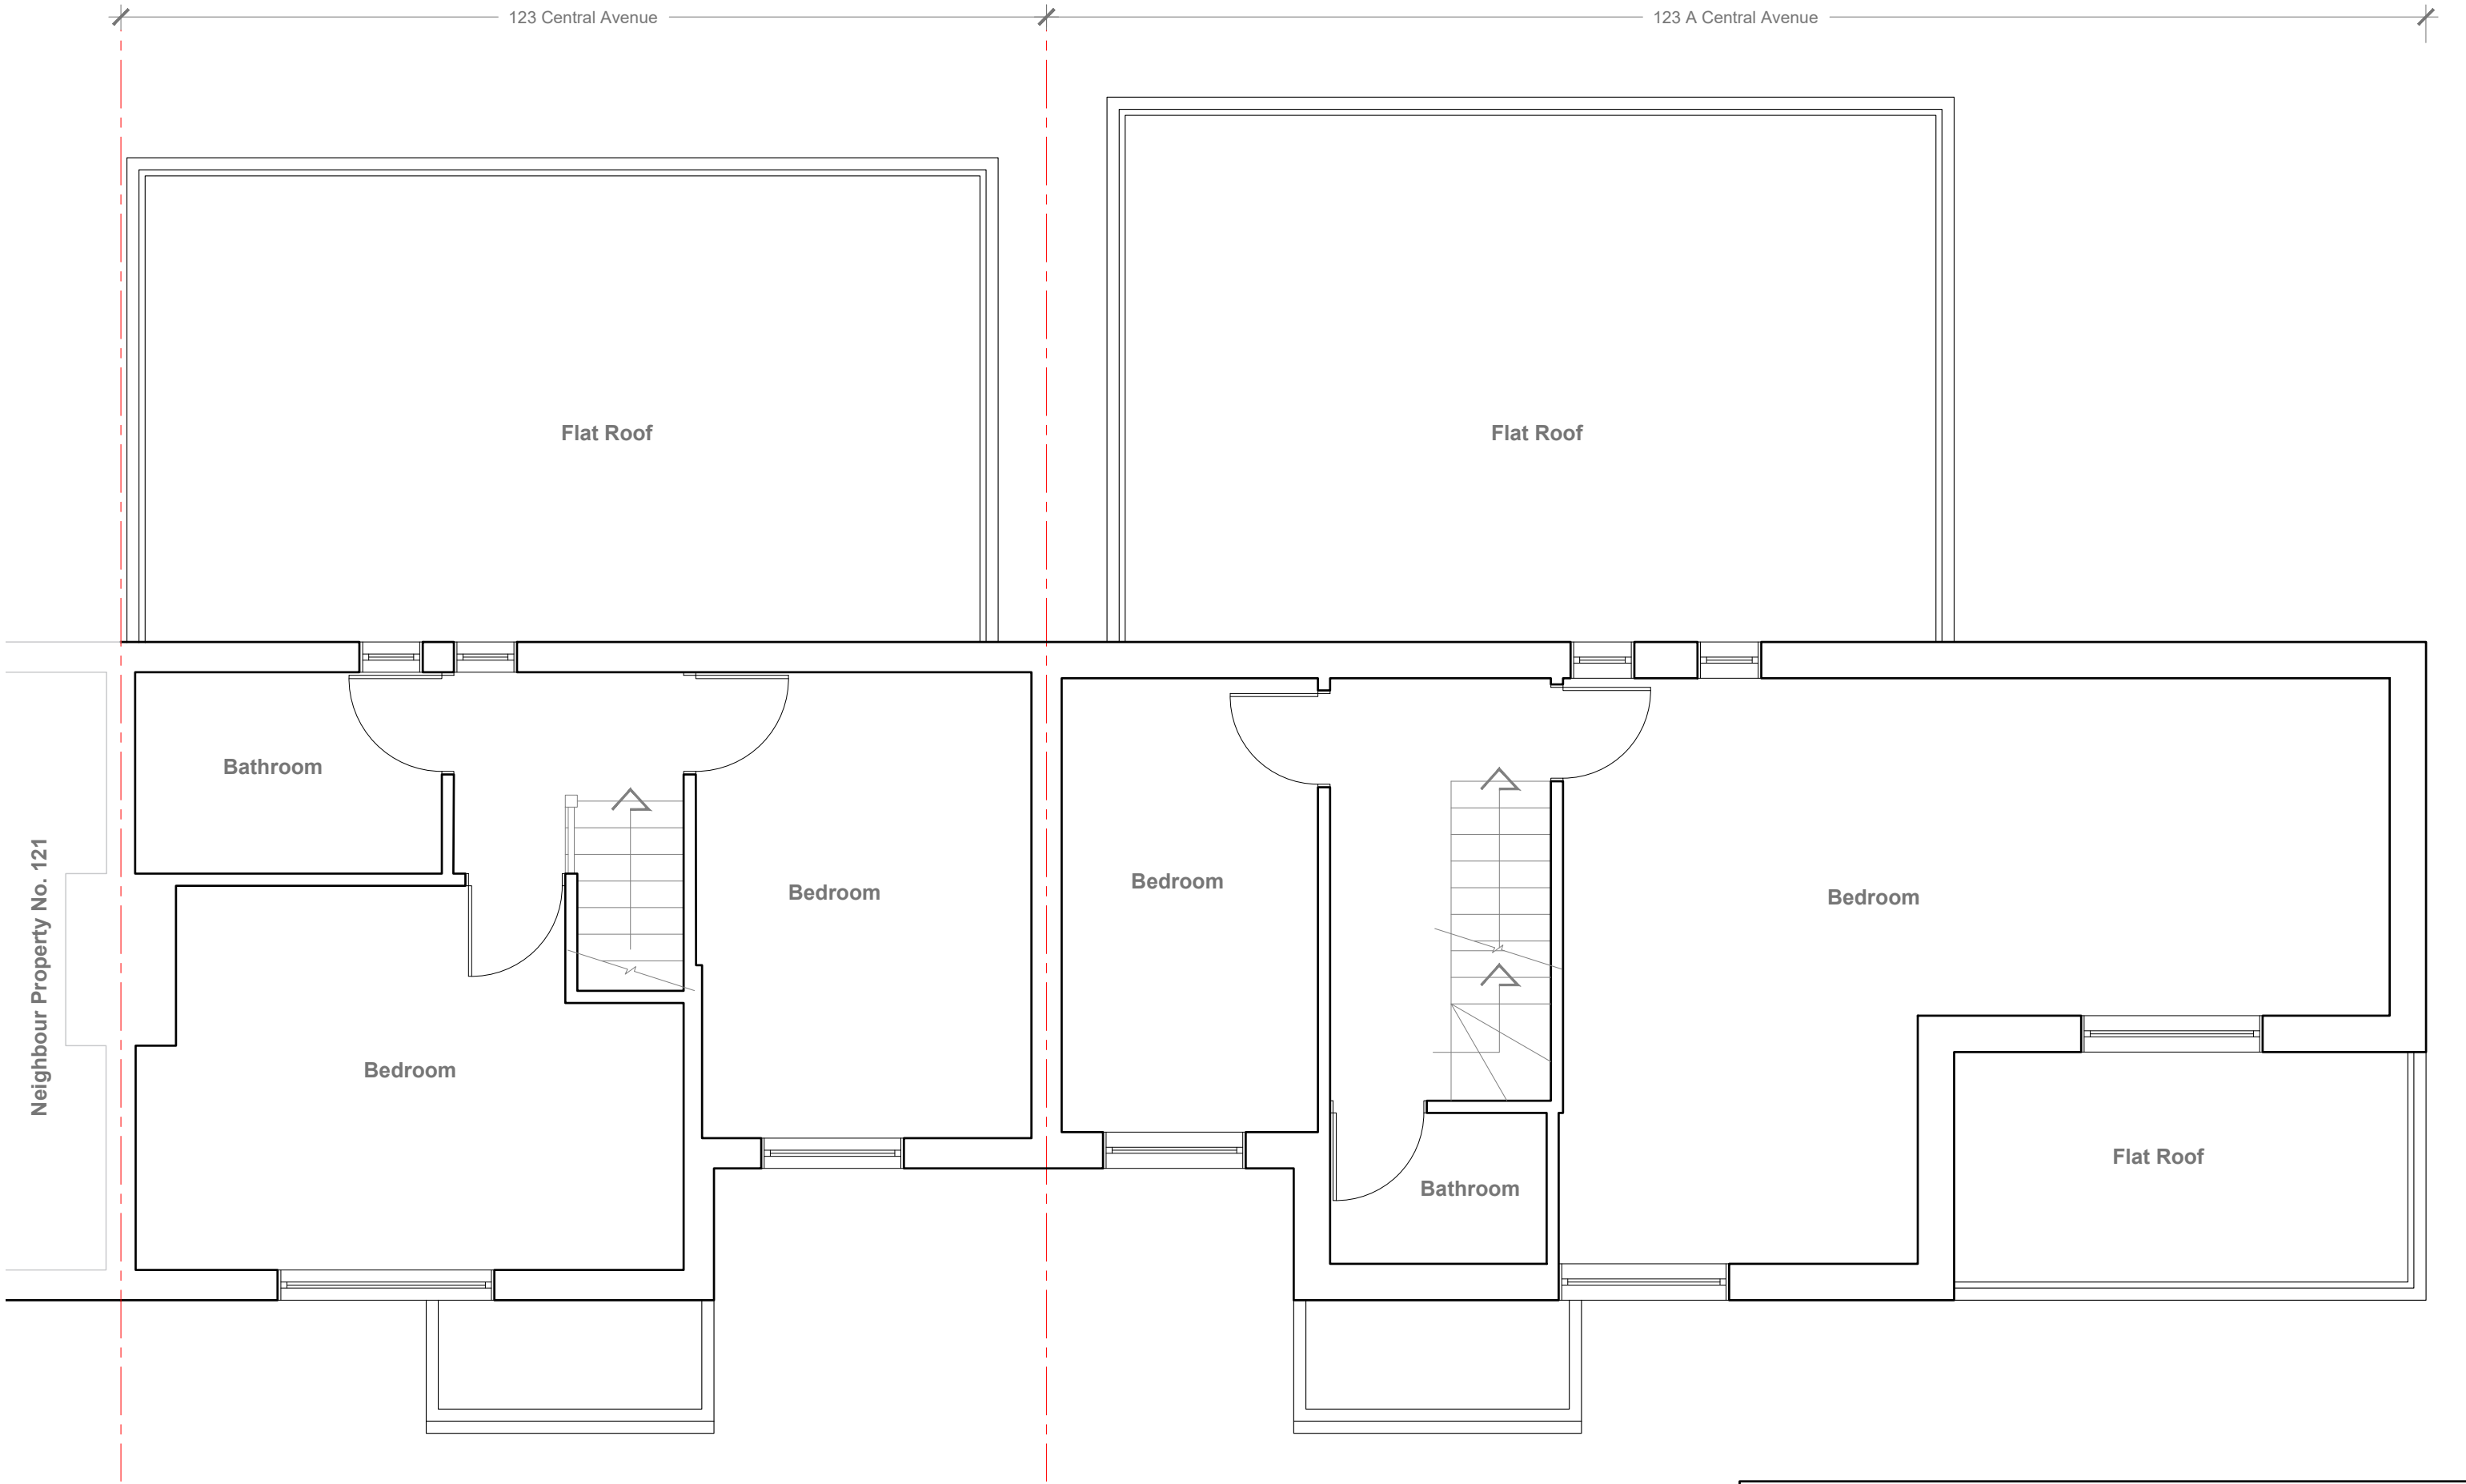

Existing First Floor Plan
Scale 1:50

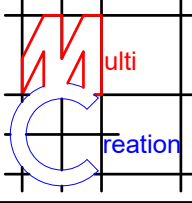

	Project:	Title:	Scale: 1:50 @ A3
	123 Central Avenue Hayes, Middlesex UB3 2BS	Existing First Floor Plan	Date: 24-03-2023
			Drawing No.: 3464 - 02/FP
			Revision
239 Western Road, Southall, Middx, UB2 5HS Tel: 020 8571 1369 Fax: 020 8843 2008			

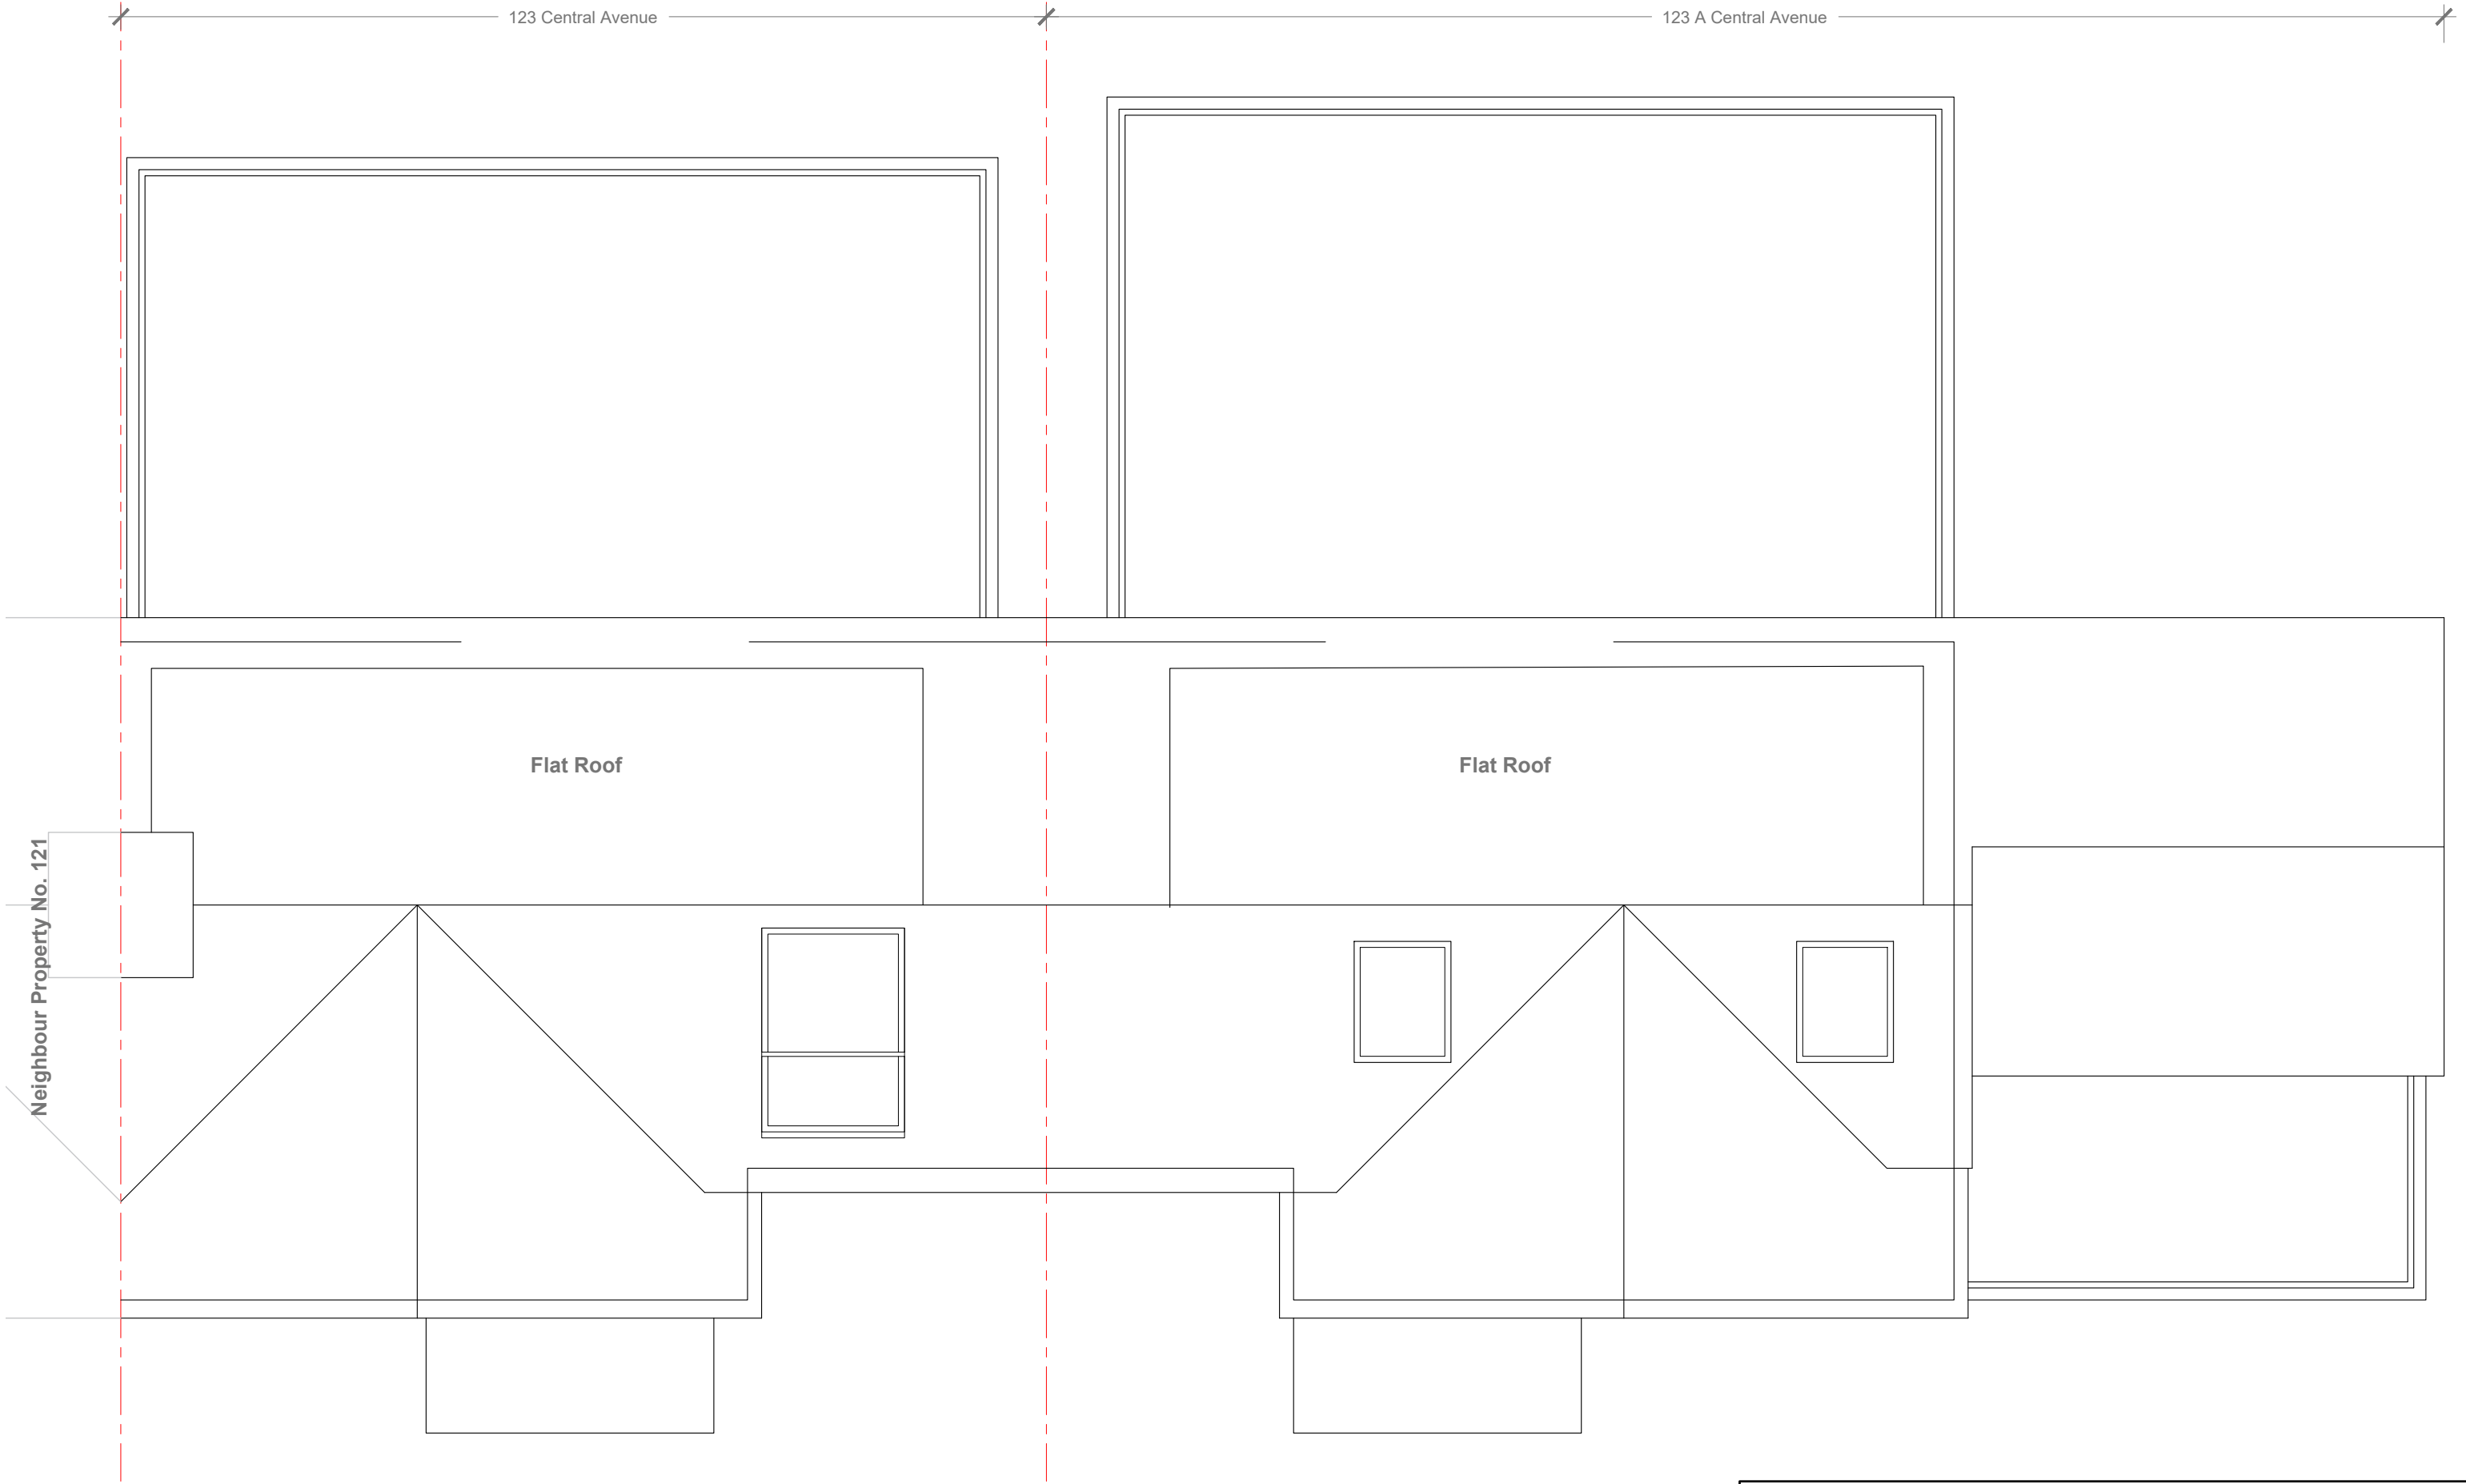

Existing Roof Plan
Scale 1:50




	Project:	Title:	Scale: 1:50 @ A3
	123 Central Avenue Hayes, Middlesex UB3 2BS	Existing Roof Plan	Date: 24-03-2023
			Drawing No.: 3464 - 03/FP
			Revision
239 Western Road, Southall, Middx, UB2 5HS Tel: 020 8571 1369 Fax: 020 8843 2008			



Existing Front Elevation

Scale 1:100

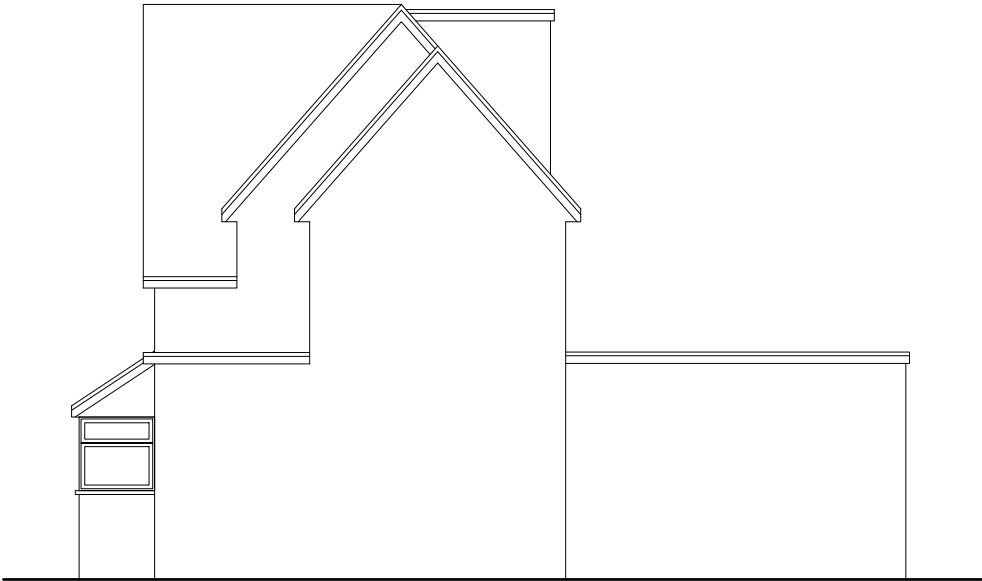


Existing Side Elevation

Scale 1:100



Existing Rear Elevation


Scale 1:100

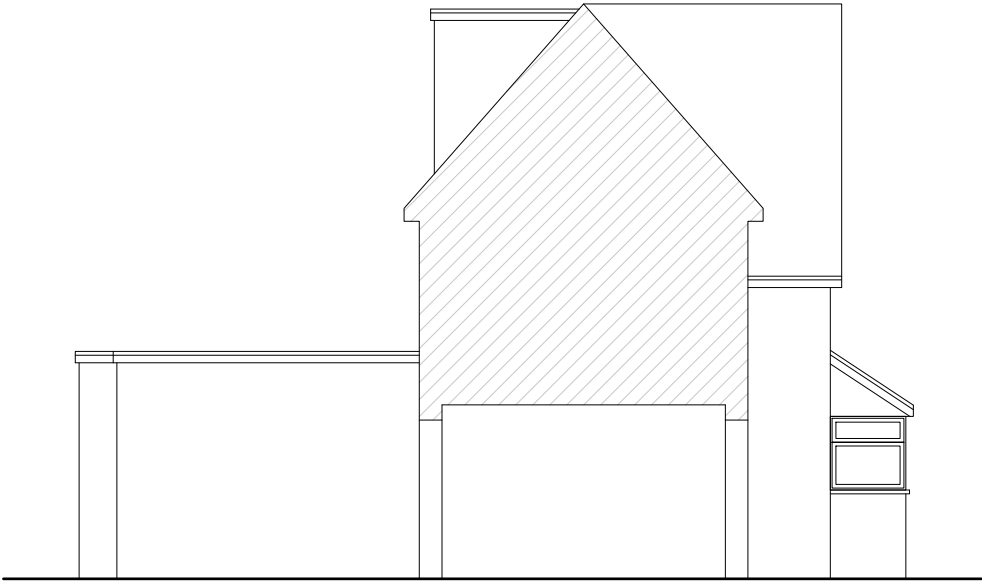


Existing Side Elevation

Scale 1:100

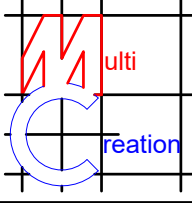

	Project:	Title:	Scale: 1:100 @ A3
	123 Central Avenue	Existing	Date: 24-03-2023
	Hayes,	Elevation	Drawing No.: 3464 - 04/FP
	Middlesex		Revision
	UB3 2BS		
239 Western Road, Southall, Middx, UB2 5HS Tel: 020 8571 1369 Fax: 020 8843 2008			

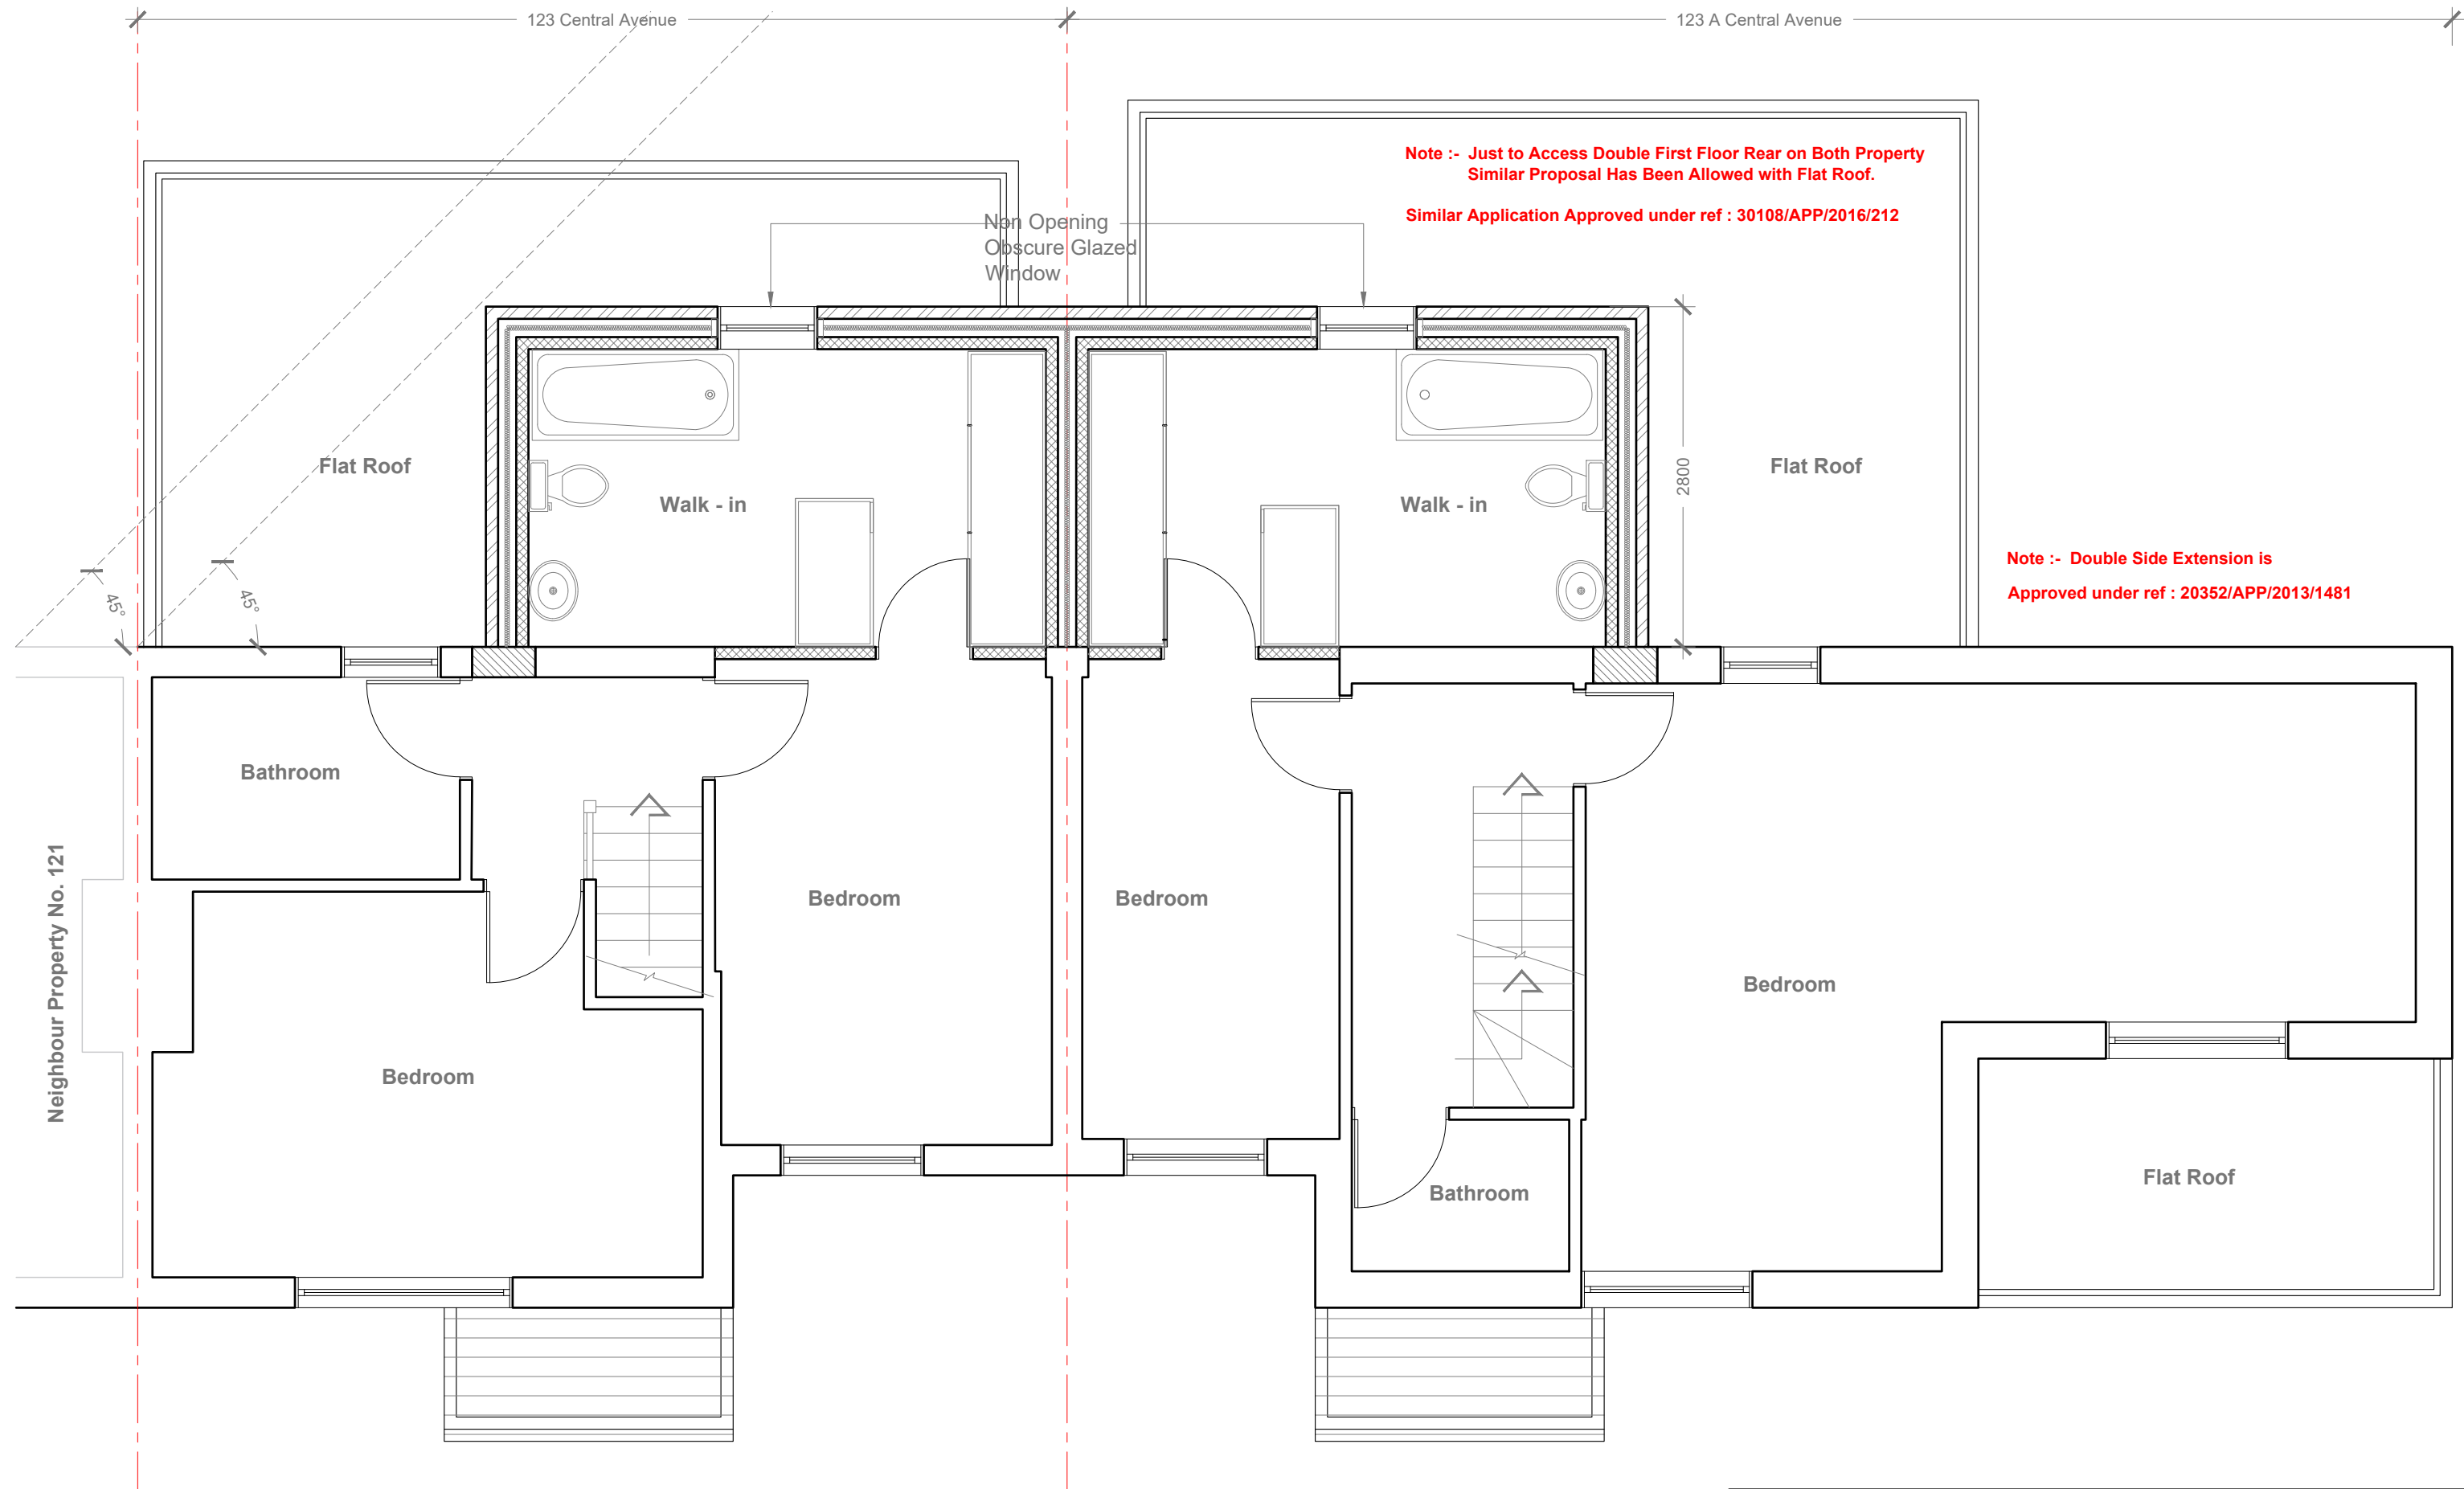


Note :- Just to Access Double First Floor Rear on Both Property
Similar Proposal Has Been Allowed with Flat Roof.
Similar Application Approved under ref : 30108/APP/2016/212

Note :- Double Side Extension is
Approved under ref : 20352/APP/2013/1481

Existing First Floor Plan
Scale 1:50




	Project:	Title:	Scale: 1:50 @ A3
	123 Central Avenue Hayes, Middlesex UB3 2BS	Proposed First Floor Plan	Date: 24-03-2023
			Drawing No.: 3464 - 05/FP
			Revision
239 Western Road, Southall, Middx, UB2 5HS Tel: 020 8571 1369 Fax: 020 8843 2008			

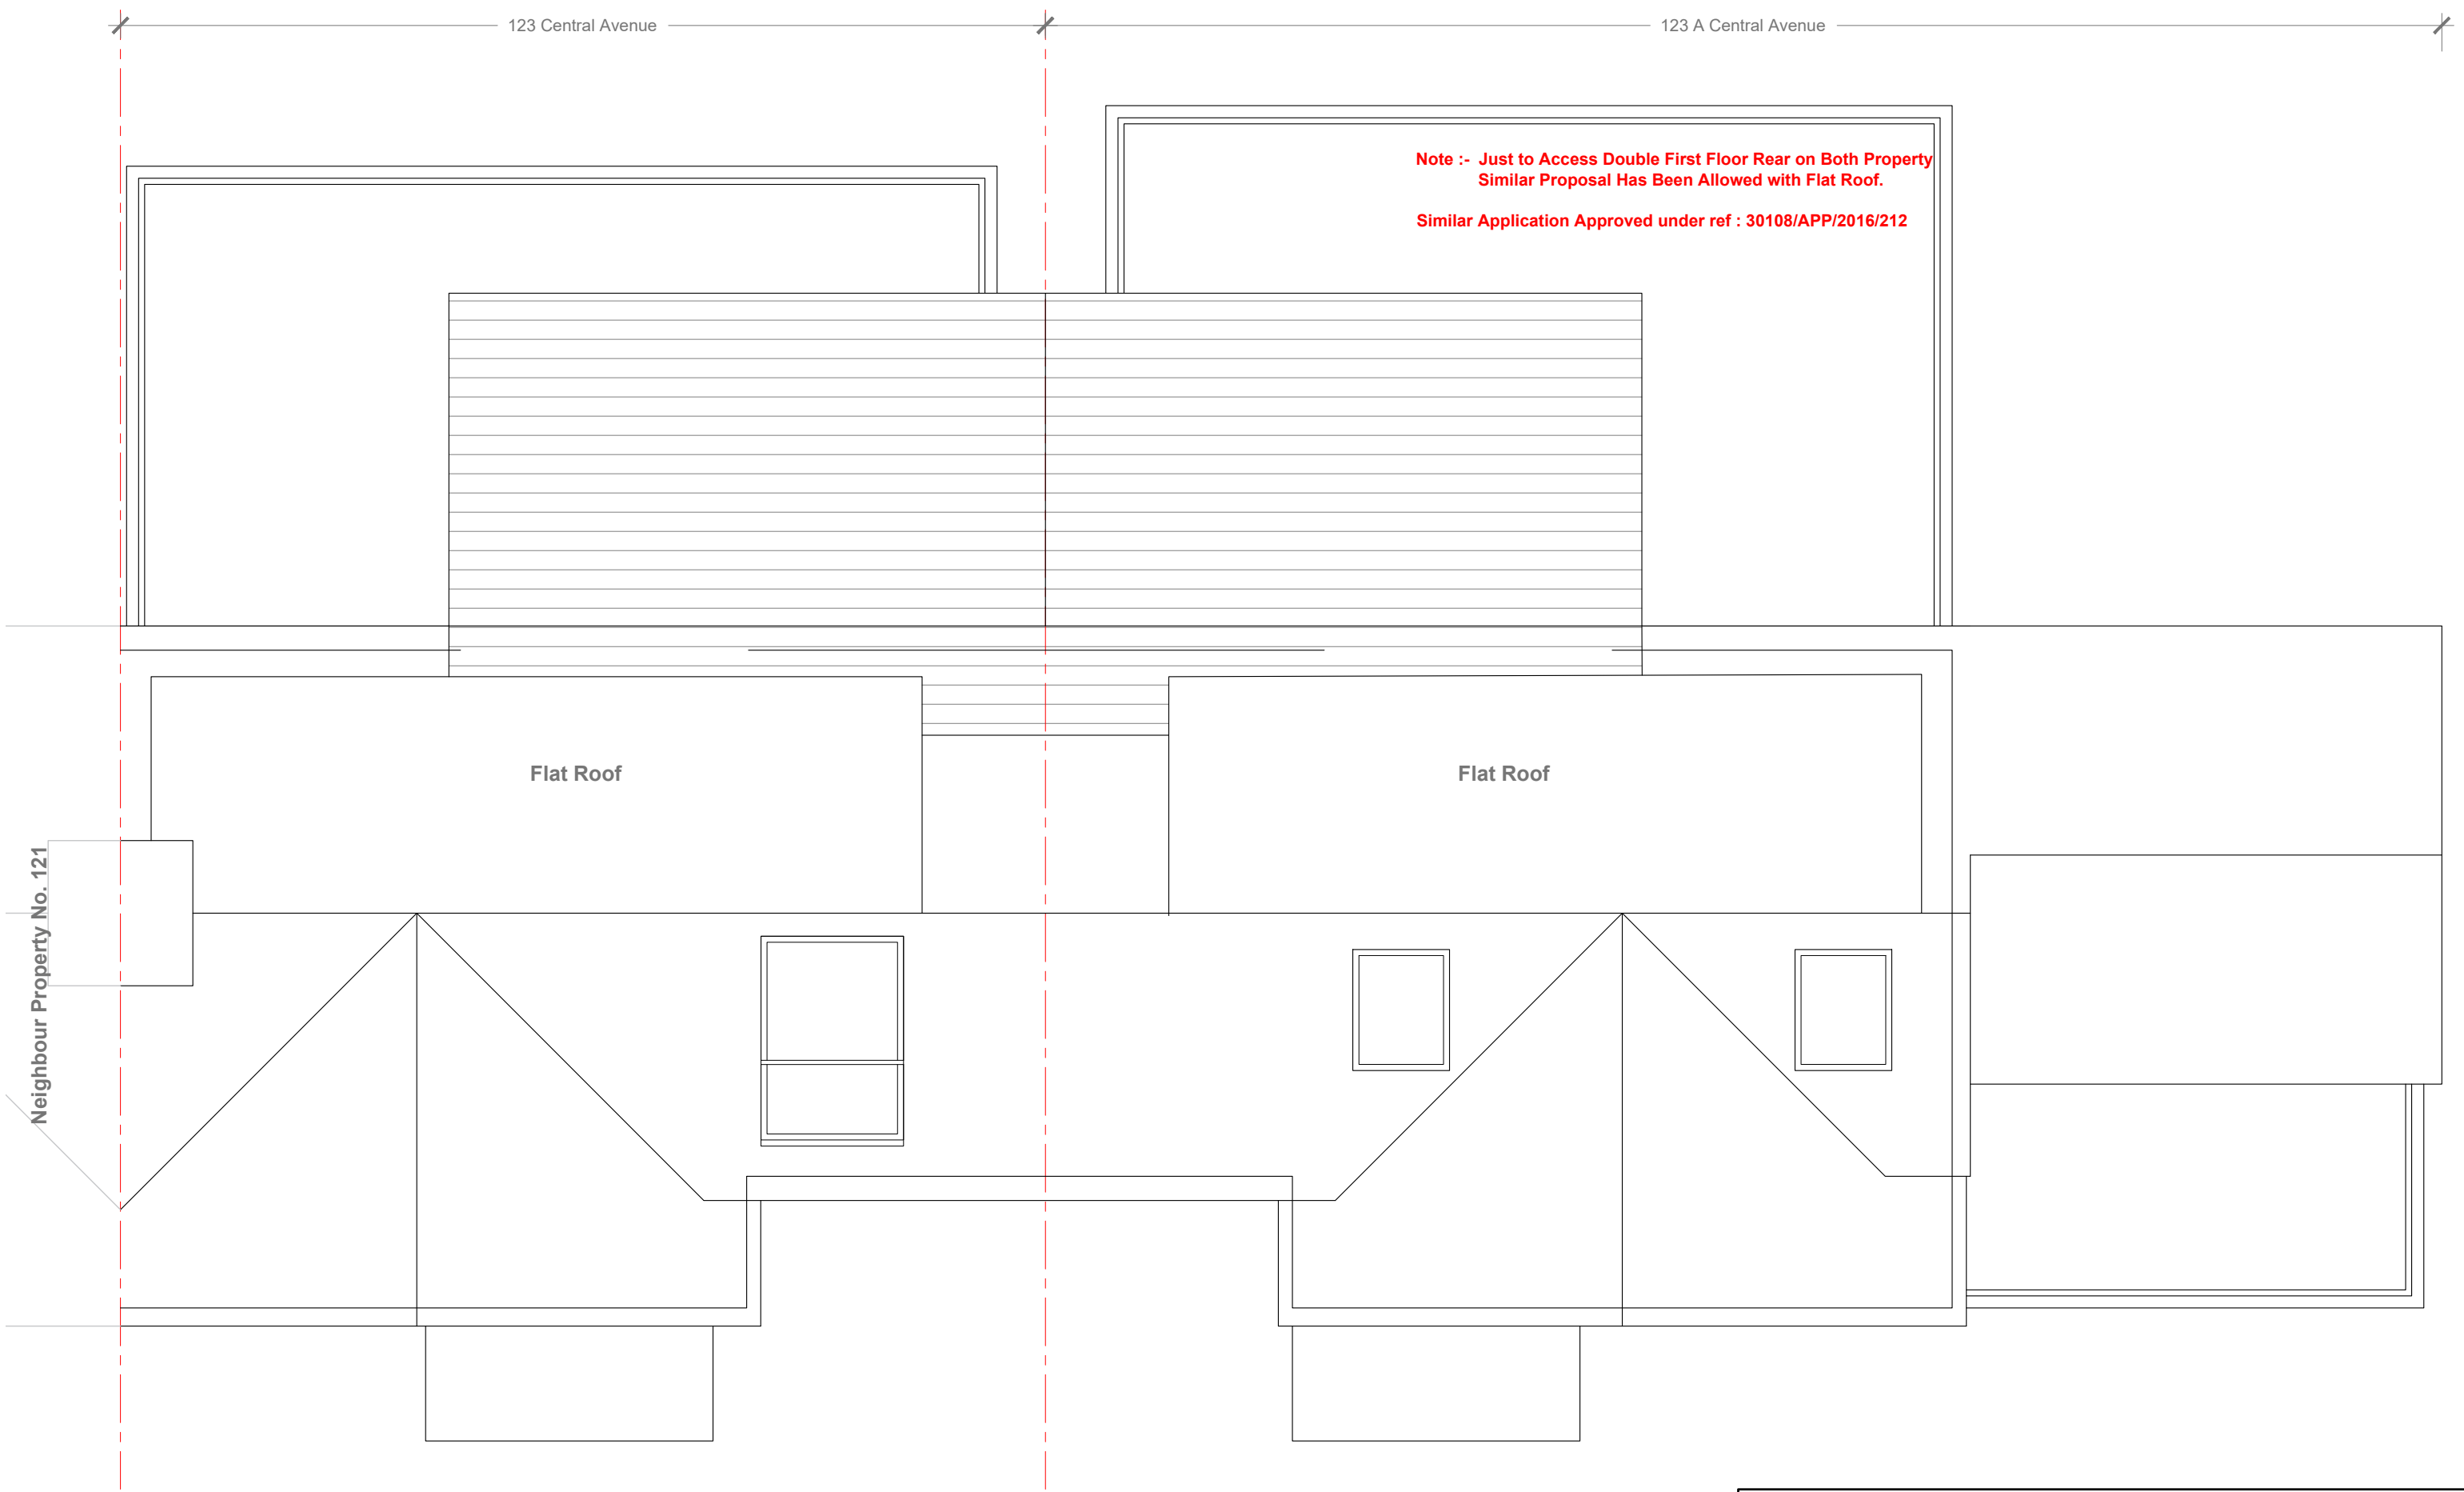

Existing Roof Plan
Scale 1:50

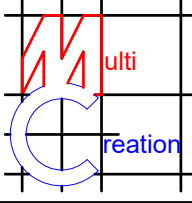


	Project:	Title:	Scale: 1:50 @ A3
	123 Central Avenue Hayes, Middlesex UB3 2BS	Proposed Roof Plan	Date: 24-03-2023
			Drawing No.: 3464 - 06/FP
			Revision
239 Western Road, Southall, Middx, UB2 5HS Tel: 020 8571 1369 Fax: 020 8843 2008			



Proposed Front Elevation

Scale 1:100

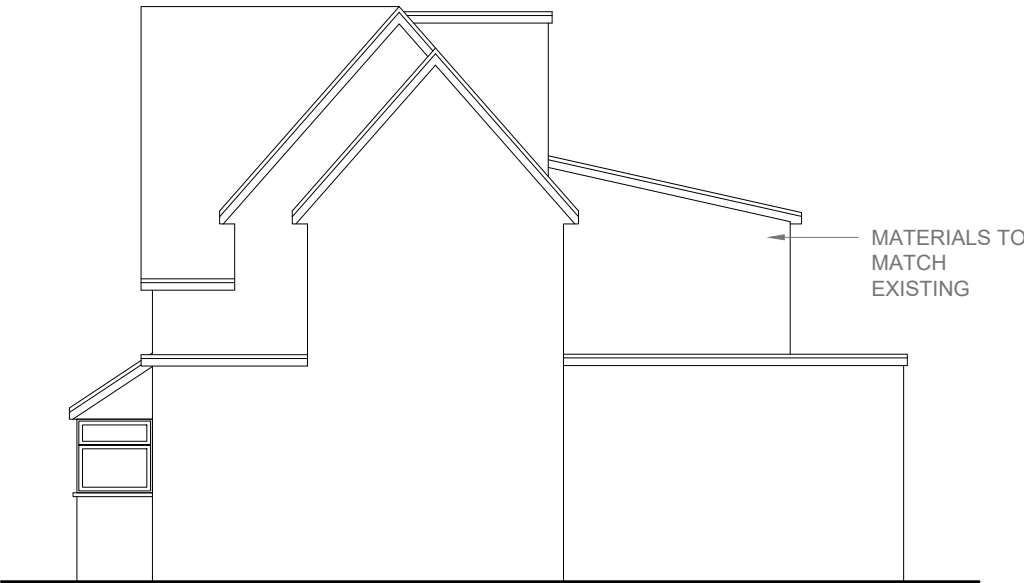

Proposed Side Elevation

Scale 1:100




Proposed Rear Elevation

Scale 1:100

**Note :- Just to Access Double First Floor Rear on Both Property
Similar Proposal Has Been Allowed with Flat Roof.**

Similar Application Approved under ref : 30108/APP/2016/212

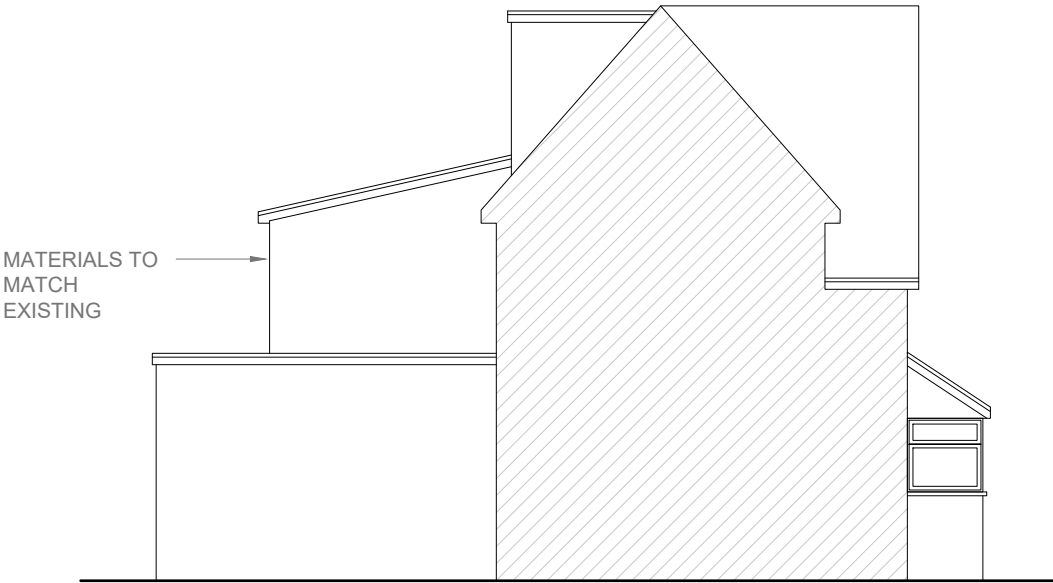

Proposed Side Elevation

Scale 1:100



	Project:	Title:	Scale: 1:100 @ A3
	123 Central Avenue Hayes, Middlesex UB3 2BS	Proposed Elevation	Date: 24-03-2023
			Drawing No.: 3464 - 07/FP
			Revision
239 Western Road, Southall, Middx, UB2 5HS Tel: 020 8571 1369 Fax: 020 8843 2008			

