



Ground Floor Plan

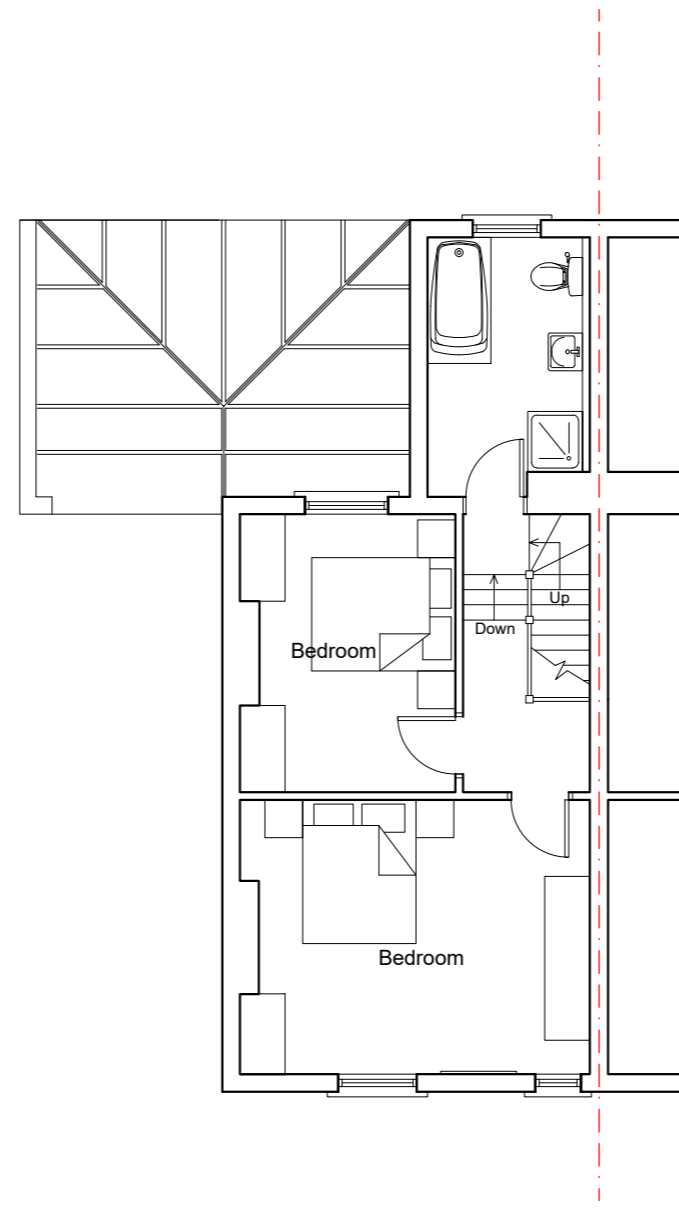


First Floor Plan

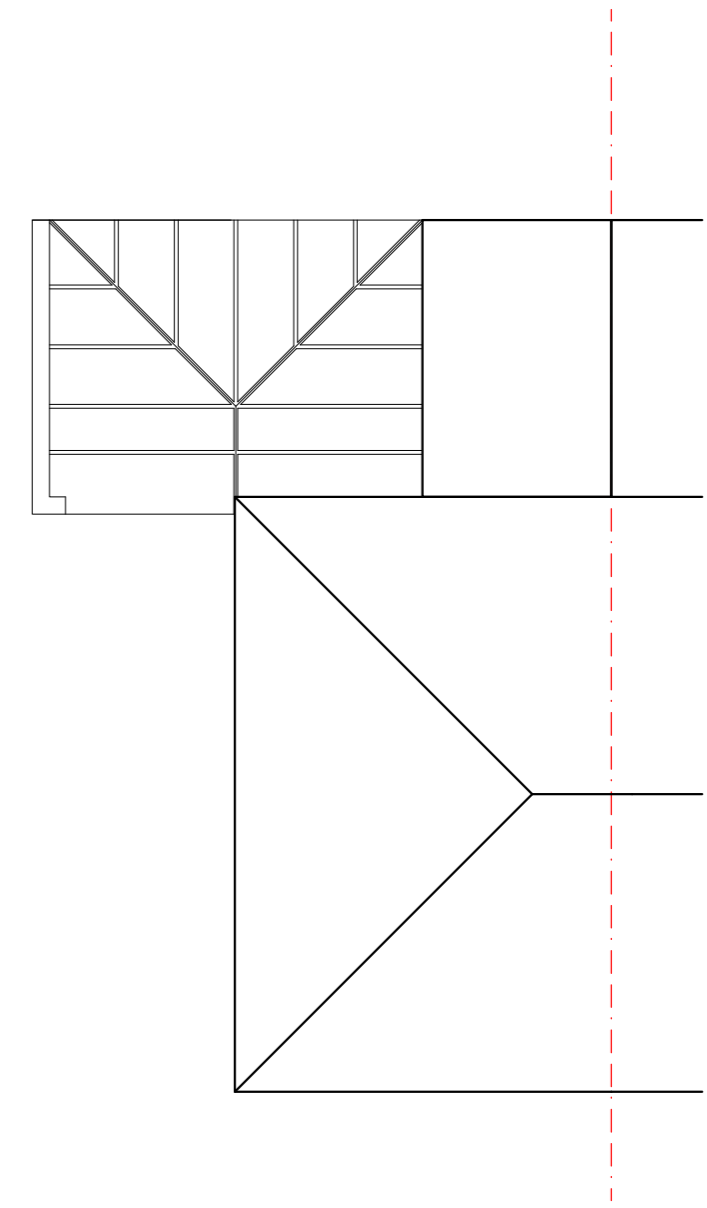

Roof Plan

EXISTING FLOOR PLANS

12 Sharps Lane, Ruislip, HA4 7JQ

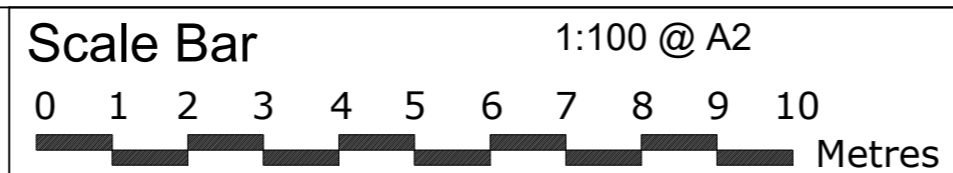

THE GILLETT MACLEOD PARTNERSHIP
Chartered Architects & Town Planning Consultants
1 High Road Old Eastcote Pinner Middlesex HA5 2EW tel. 0208 868 1333

Drg. No. 23/3552/04
Scale 1:100
Date 14/02/23
Drawn by KH

REVISION
<div style="border: 1px solid black; border-radius: 50%; width: 20px; height: 20px; display: flex; align-items: center; justify-content: center;"> C </div> drawer