





South Elevation

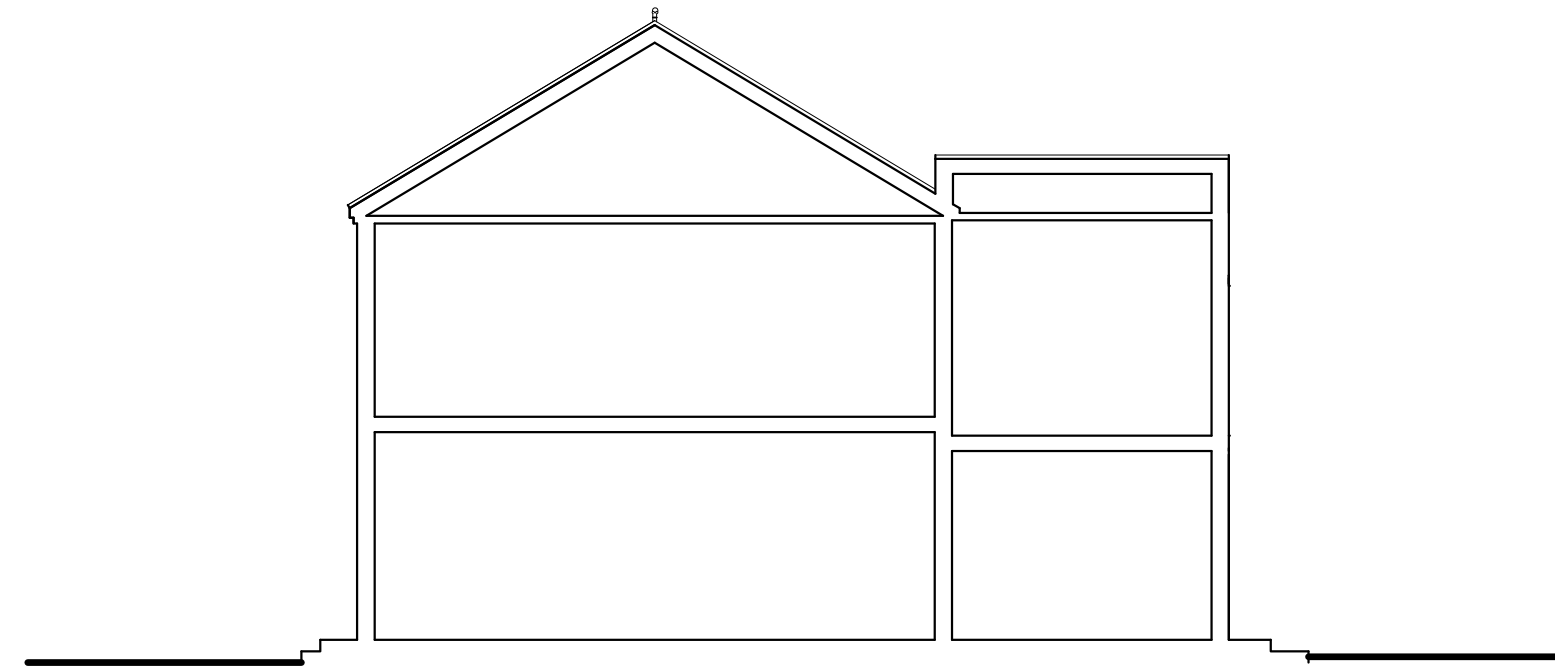

East Elevation




North Elevation

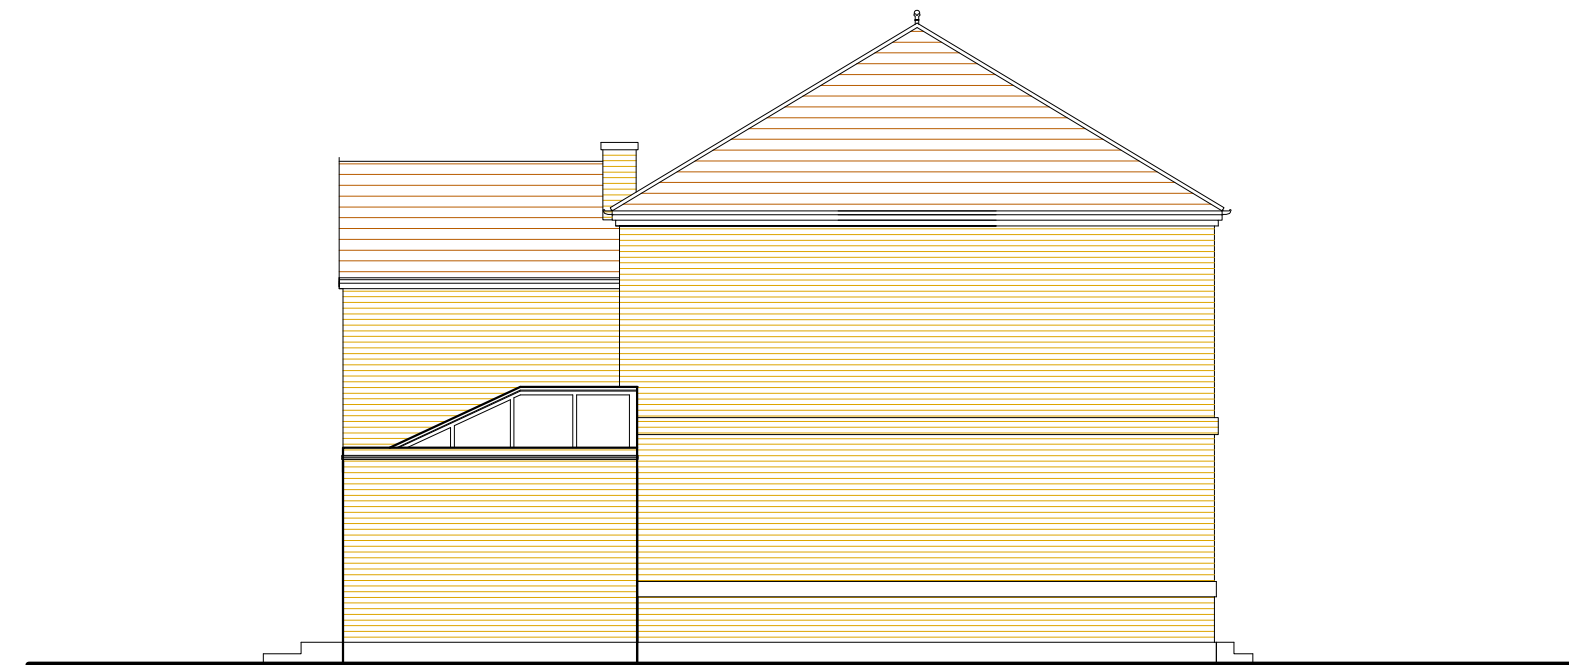

West Elevation

EXISTING ELEVATIONS

12 Sharps Lane, Ruislip, HA4 7JQ

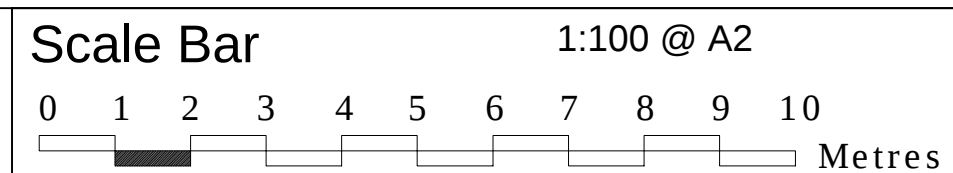

THE GILLETT MACLEOD PARTNERSHIP
Chartered Architects & Town Planning Consultants
1 High Road Old Eastcote Pinner Middlesex HA5 2EW tel. 0208 868 1333

Drg. No. 23/3552/06
Scale 1:100
Date 14/02/23
Drawn by KH

REVISION

(C)	drawer
-----	--------