


South Elevation

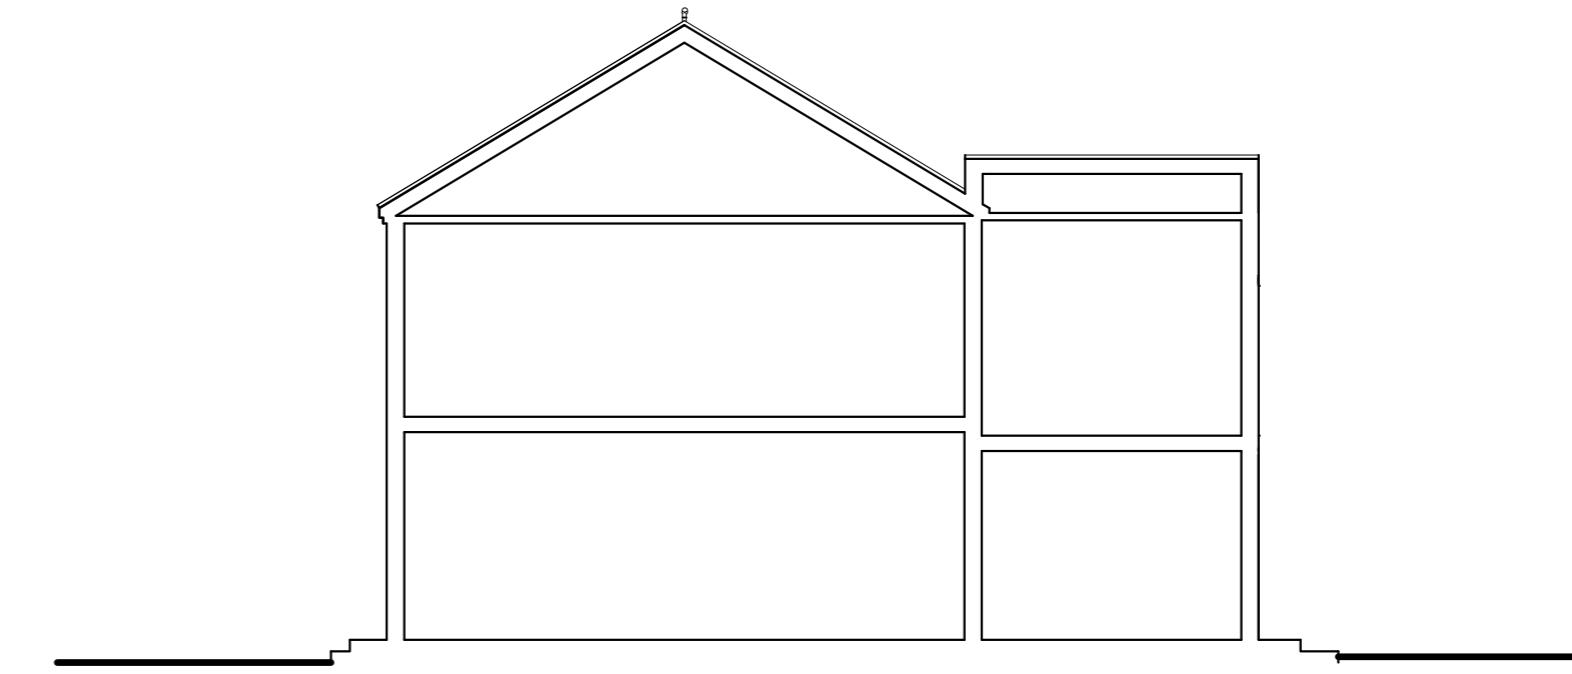

East Elevation



North Elevation




West Elevation

PROPOSED ELEVATIONS

12 Sharps Lane, Ruislip, HA4 7JQ

Scale Bar

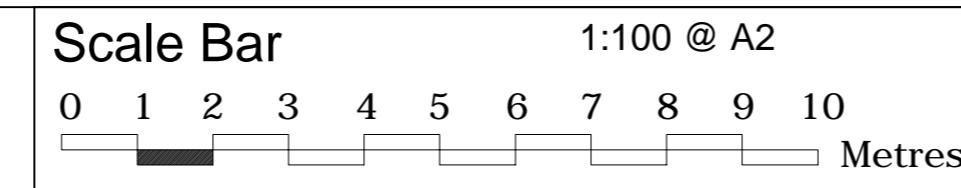

THE GILLETT MACLEOD PARTNERSHIP
Chartered Architects & Town Planning Consultants
1 High Road Old Eastcote Pinner Middlesex HA5 2EW tel. 0208 868 1333

Drg. No. 23/3552/07
Scale 1:100
Date 14/02/23
Drawn by KH

REVISION
C
drawer