




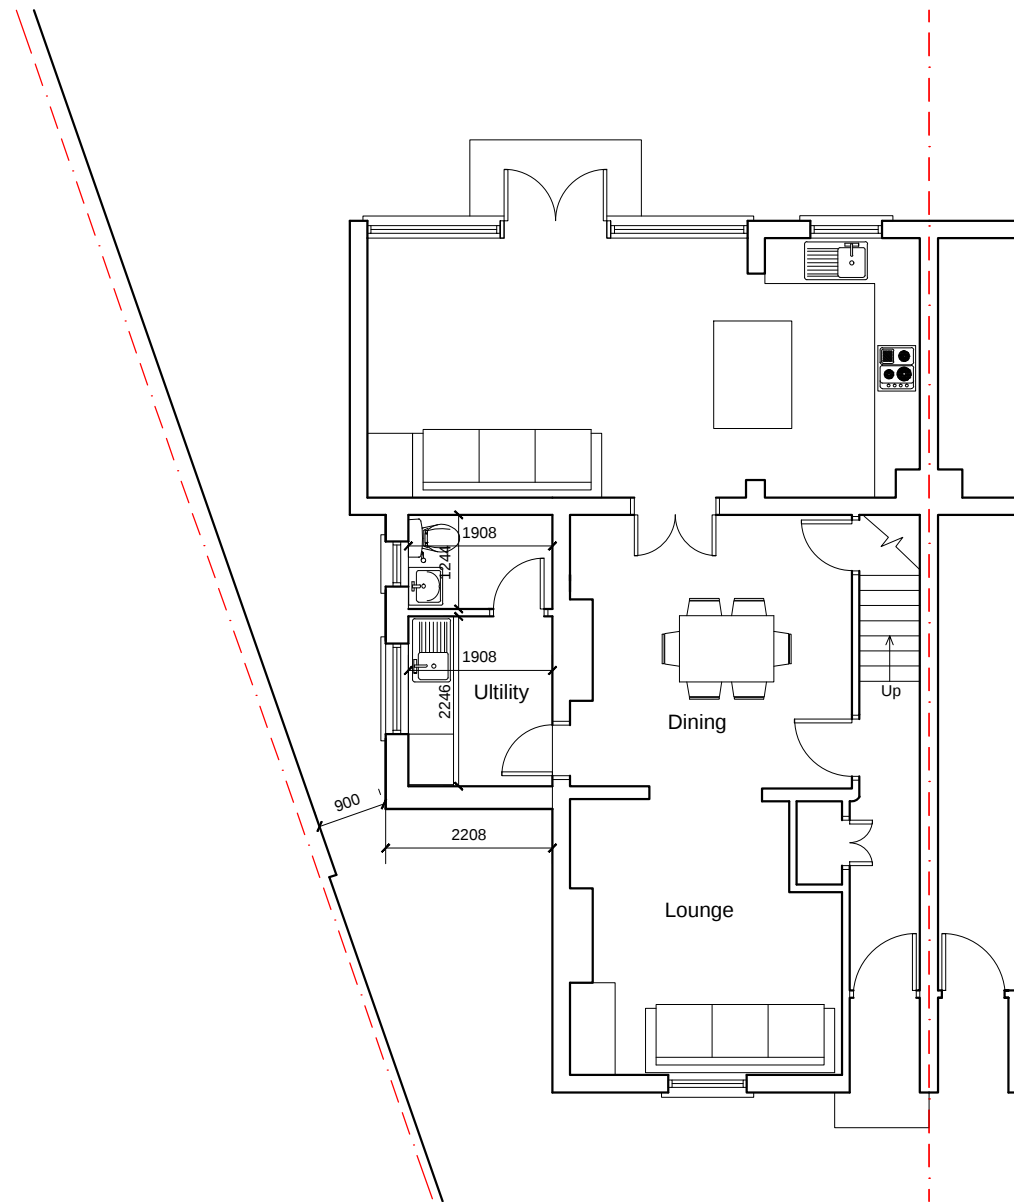

Ground Floor Plan

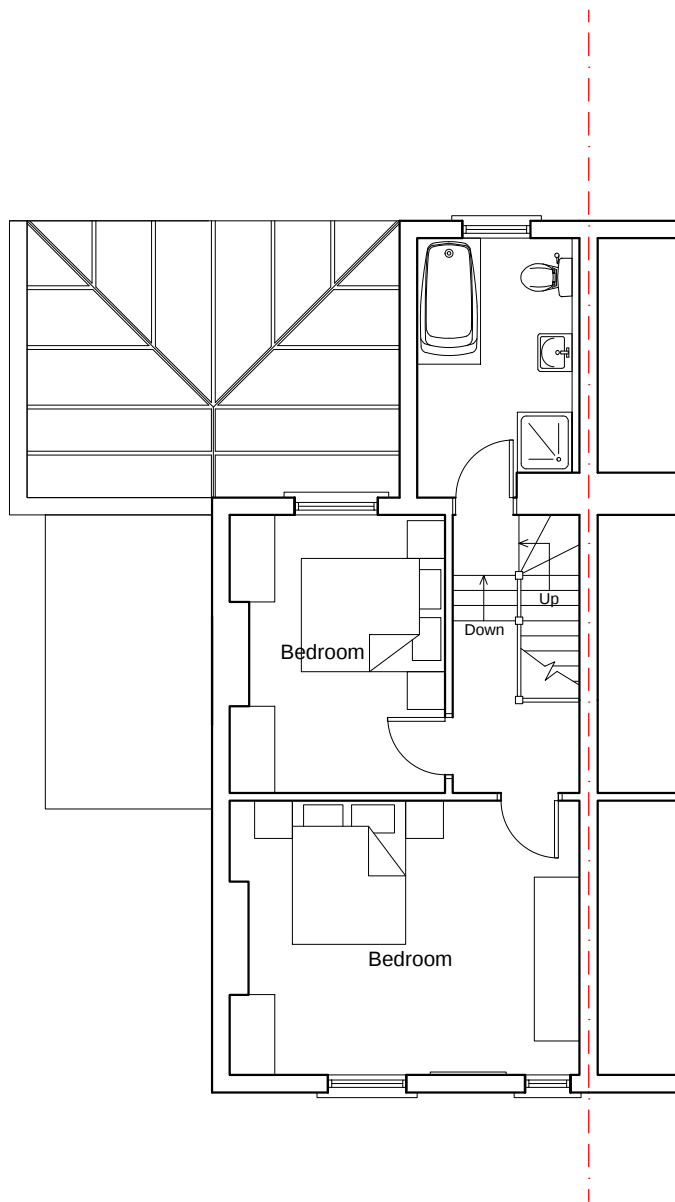


First Floor Plan

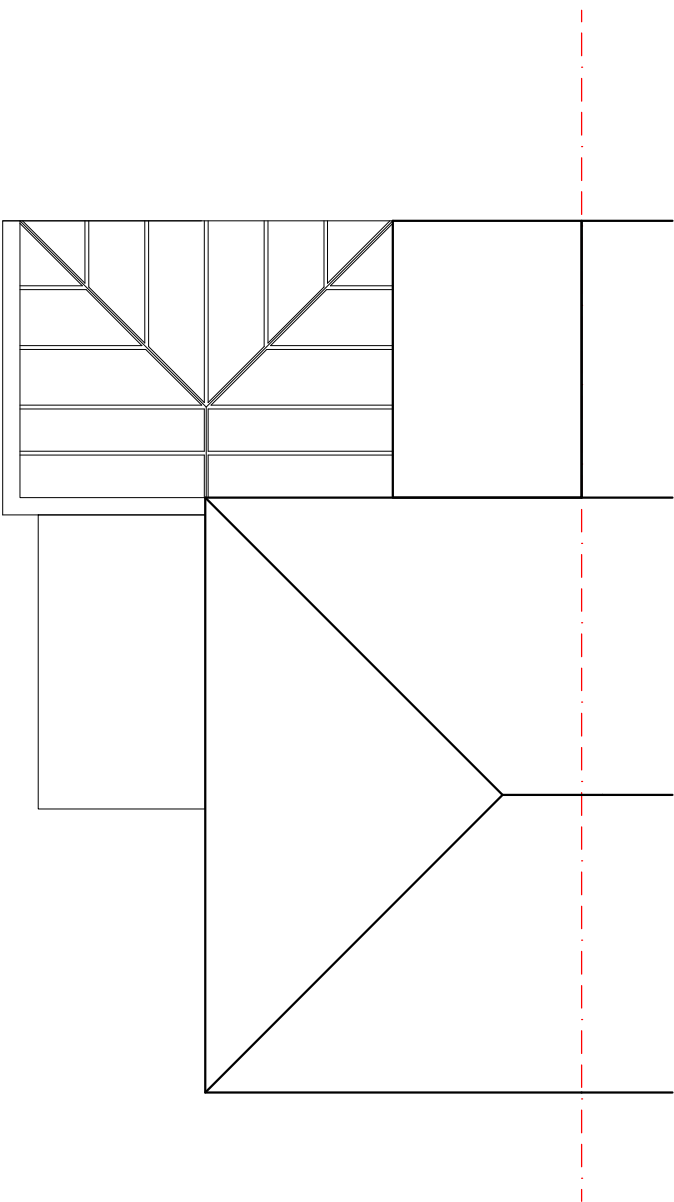

Roof Plan

PROPOSED FLOOR PLANS

12 Sharps Lane, Ruislip, HA4 7JQ

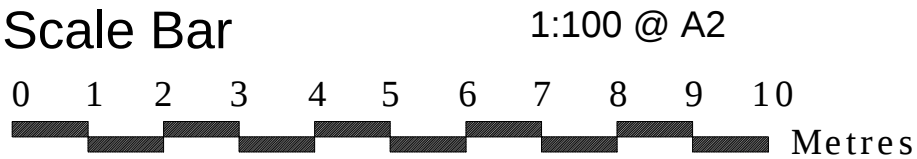

THE GILLETT MACLEOD PARTNERSHIP
Chartered Architects & Town Planning Consultants
1 High Road Old Eastcote Pinner Middlesex HA5 2EW tel. 0208 868 1333

Drg. No. 23/3552/05
Scale 1:100
Date 14/02/23
Drawn by KH

REVISION	
(C)	drawn