

Michael Oakes (Director) B.A. Hons Arch, Dipl. Arch, Registered Architect


REGISTERED ARCHITECTS, DESIGNERS + ILLUSTRATORS

Telephone: 01895 235089 - E-mail: michaeloakesarchitect@googlemail.com

REGISTERED ARCHITECTS, DESIGNERS + ILLUSTRATORS
Telephone: 01895 235089 - E-mail: michaeloakesarchitect@googlemail.com

A horizontal number line is shown, labeled from 0 to 10 meters. Major tick marks are labeled 0, 1, 2, 3, 4, 5, 6, and 10 meters. A red vertical line is drawn at the 2-meter mark. A red 'X' is marked on the line between 4 and 5, specifically at the 4.5-meter position.

existing first floor/roof.

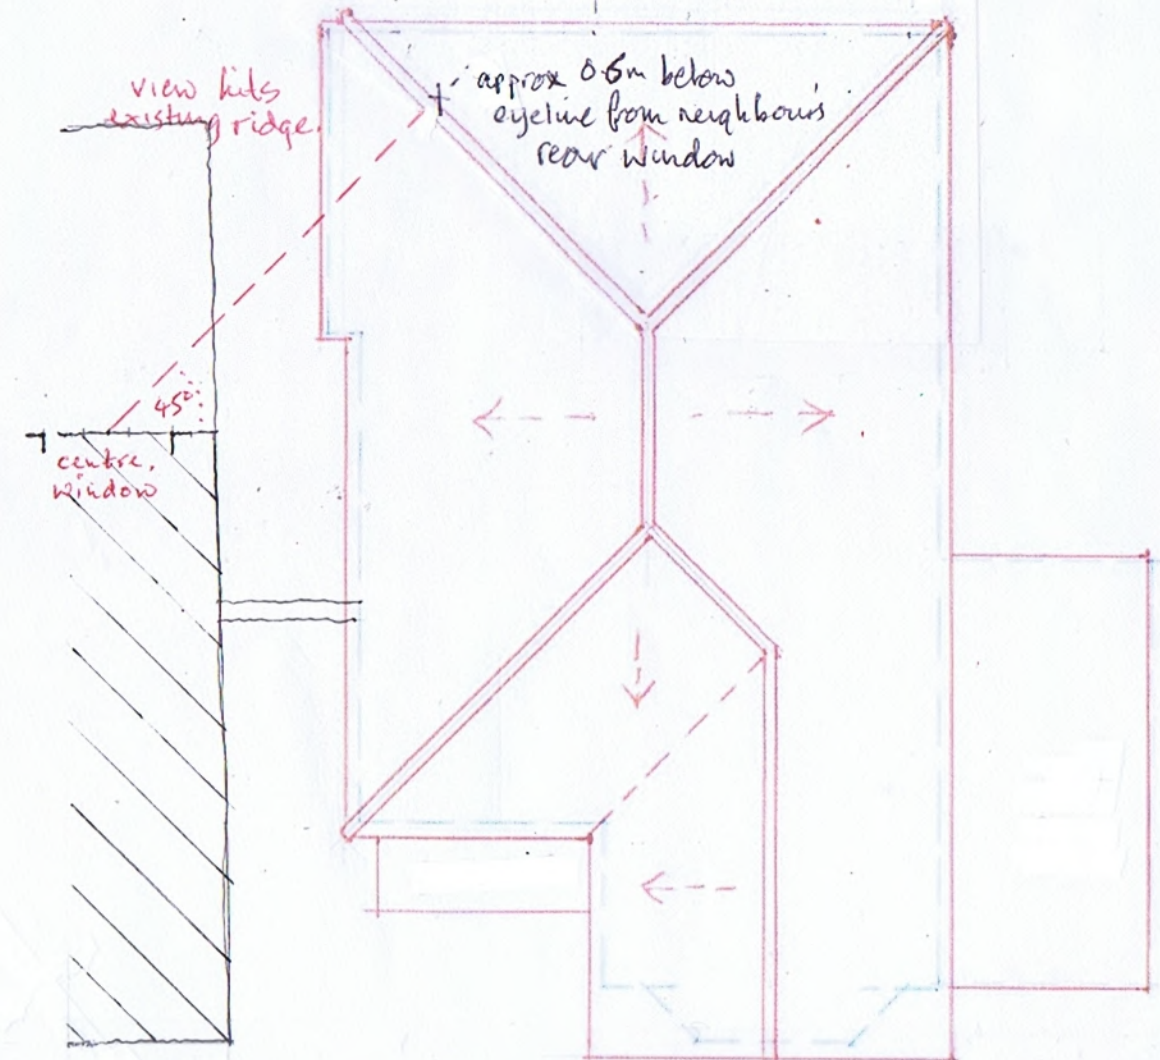

for Ms Laura Hague.
scale 1:100 @ A3 size.

May 2021.


drawing 2.

10 Parkfield Avenue, Hillingdon, Middlesex, UB10 0DF, Great Britain
Company No. 11265142, registered office address as above

MICHAEL OAKES ARCHITECTS LTD.

Michael Oakes (Director) B.A. Hons Arch, Dipl. Arch, Registered Architect

REGISTERED ARCHITECTS, DESIGNERS + ILLUSTRATORS
Telephone: 01895 235089 - E-mail: michaeloakesarchitect@googlemail.com

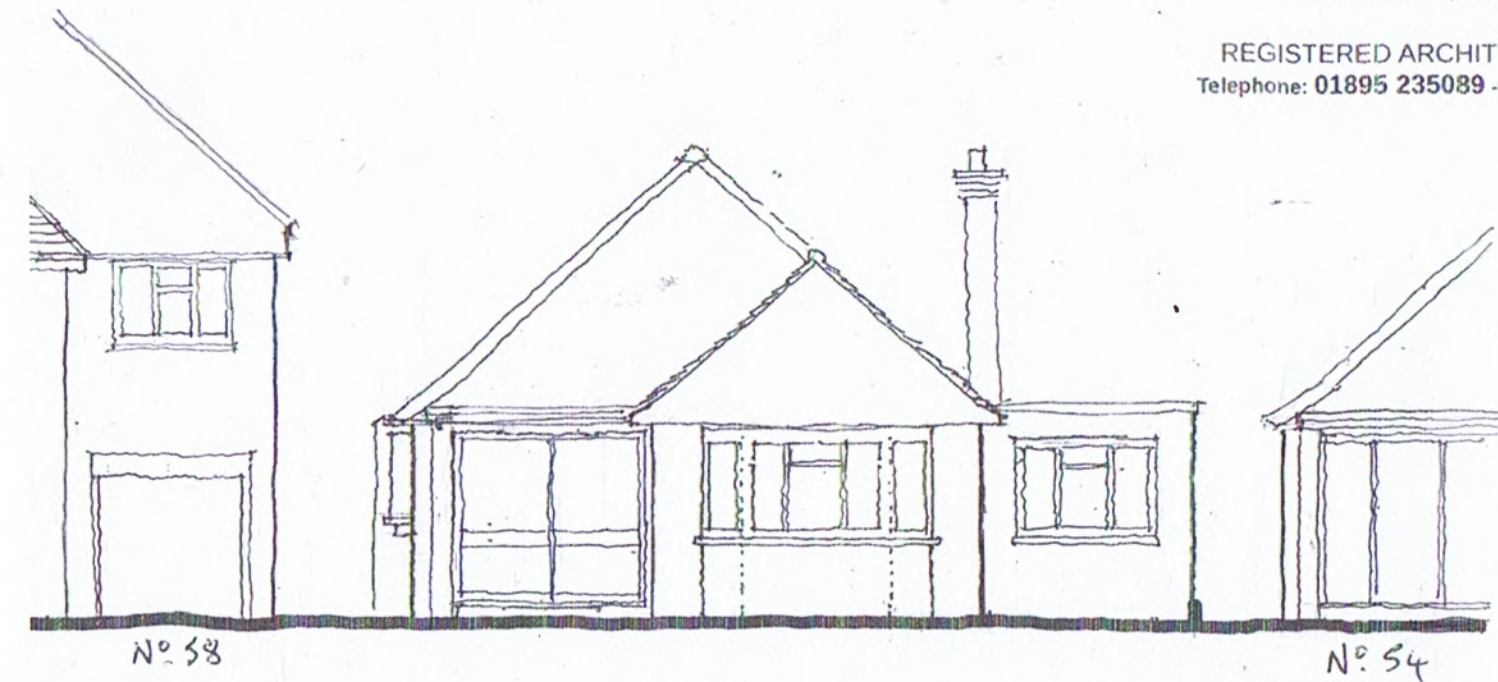


front elevation

0 1 2 3 4 5 10 metres



side elevation

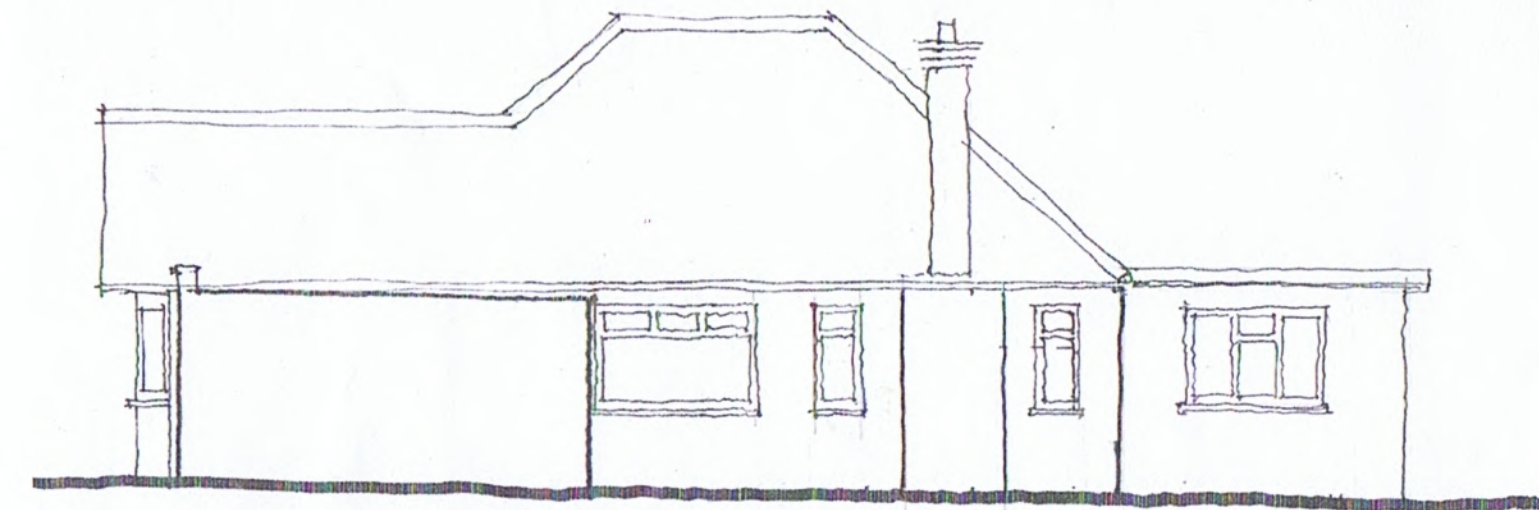

side elevation



rear elevation.

as existing..

proposed first floor loft conversions + extensions
at 56 Breakspear Road South, Ickenham

for Ms Laura Hague May 2021 drawing 3.
scale 1:100 @ A3 size