




PRE-EXISTING FRONT ELEVATION

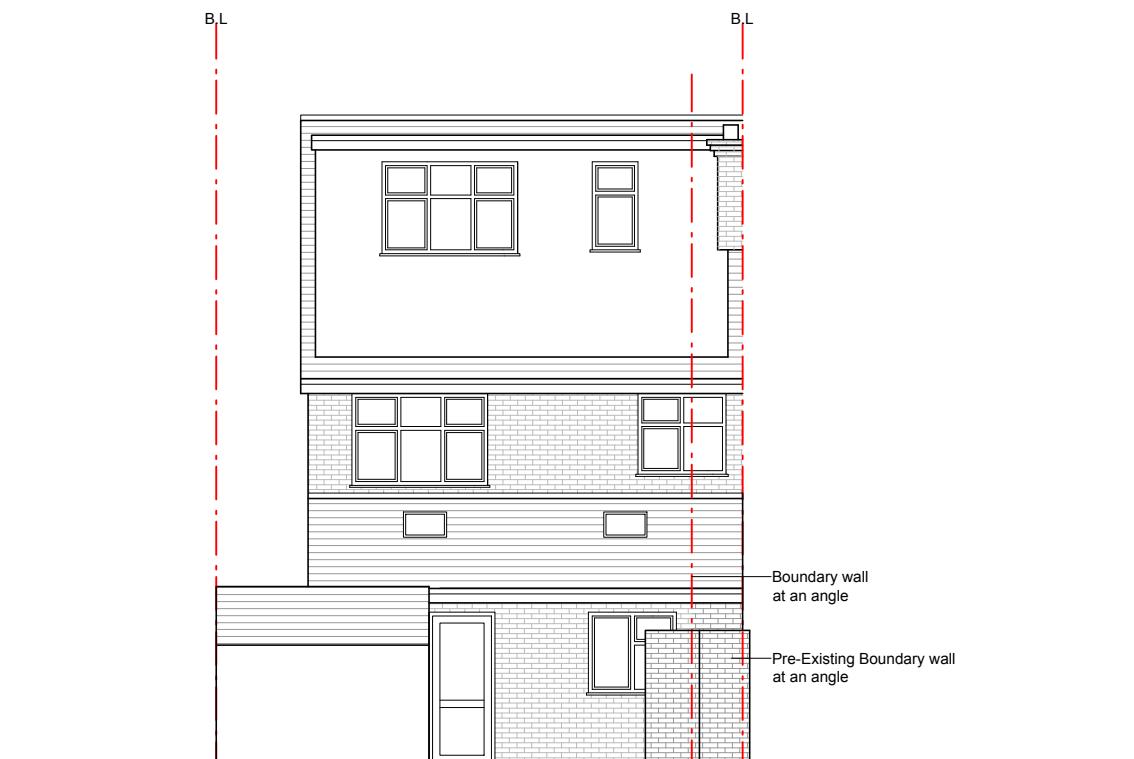

PRE-EXISTING REAR ELEVATION

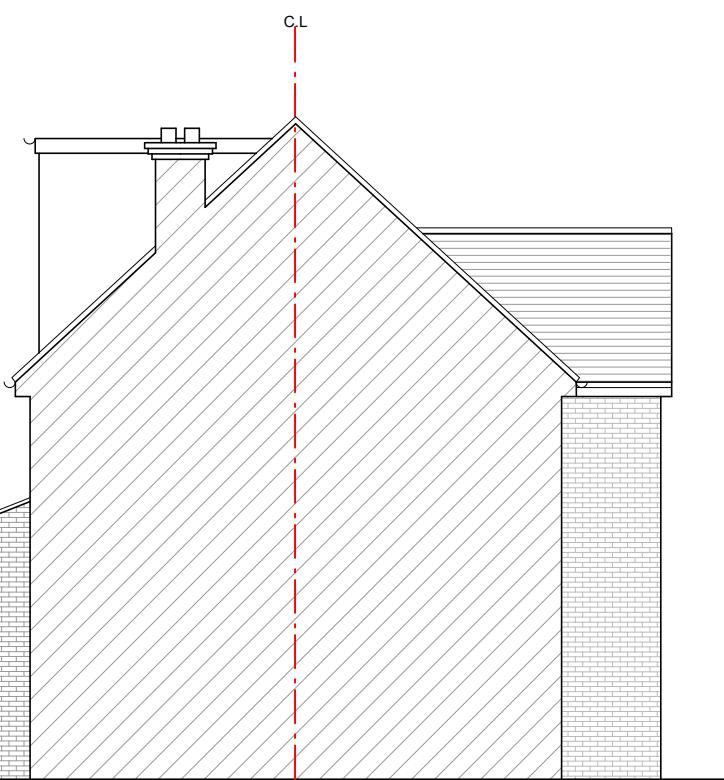

PRE-EXISTING SIDE (LHS) ELEVATION

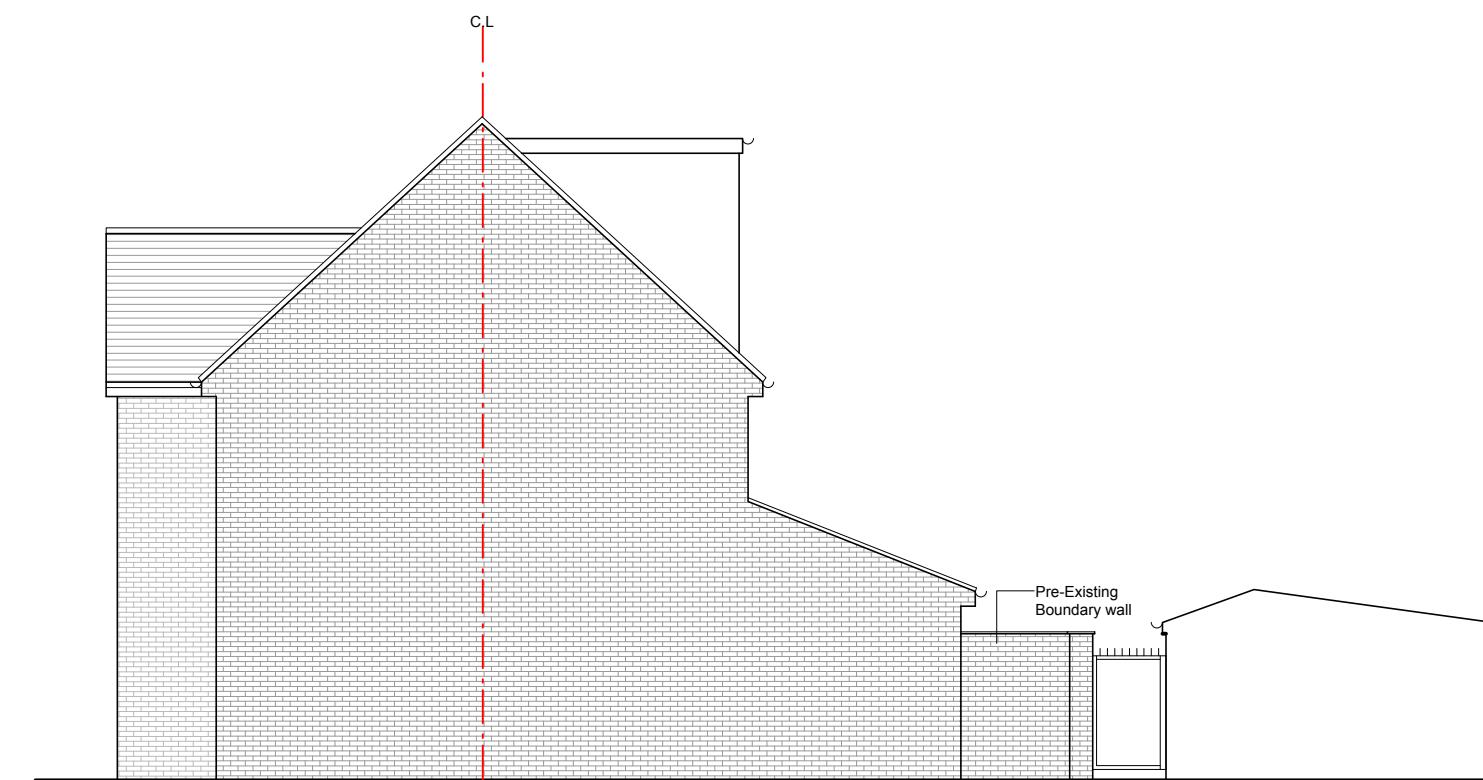

PRE-EXISTING SIDE (RHS) ELEVATION

SCALE (m)  
0 1 2 3 4 5

INFORMATION CONTAINED IN THIS DWG IS CONFIDENTIAL AND  
MAY NOT BE USED FOR ANY OTHER PURPOSE OTHER THAN THAT FOR  
WHICH THE DWG. WAS SUPPLIED. LA VAASTU MAINTAINS  
COPYRIGHT OF DWG. AND ACCEPTS NO LIABILITY TO ANY THIRD  
PARTY FOR ANY UNLAWFUL USE OF INFORMATION CONTAINED IN THE DWG.  
CONTRACTORS MUST VERIFY ALL DIMENSIONS ON SITE BEFORE  
COMMENCING ANY WORK OR SHOP DRAWINGS.  
FIGURED DIMENSIONS ARE TO BE USED IN PREFERENCE TO SCALED  
DIMENSIONS.  
IF THE DRAWING EXCEEDS THE QUANTITIES TAKEN IN ANY WAY THE  
ARCHITECTURAL DESIGNER IS TO BE INFORMED BEFORE THE WORK IS  
INITIATED.

NOTES -

Job: 1A PARK LANE  
HAYES UB4 8AA

Dwg: PRE-EXISTING ELEVATIONS

Scale: 1:100 on A3

Dwg No: LaVaastu/2025/555/06

Date: 15/09/24

Drawn: S

**La Vaastu Ltd.**  
Flat 3 Dakota House  
17 Hornchurch Rd, Uxbridge, UB10 0YP  
www.lavaastu.co.uk, 07574165277