




Existing Ground Floor Plan 1:100

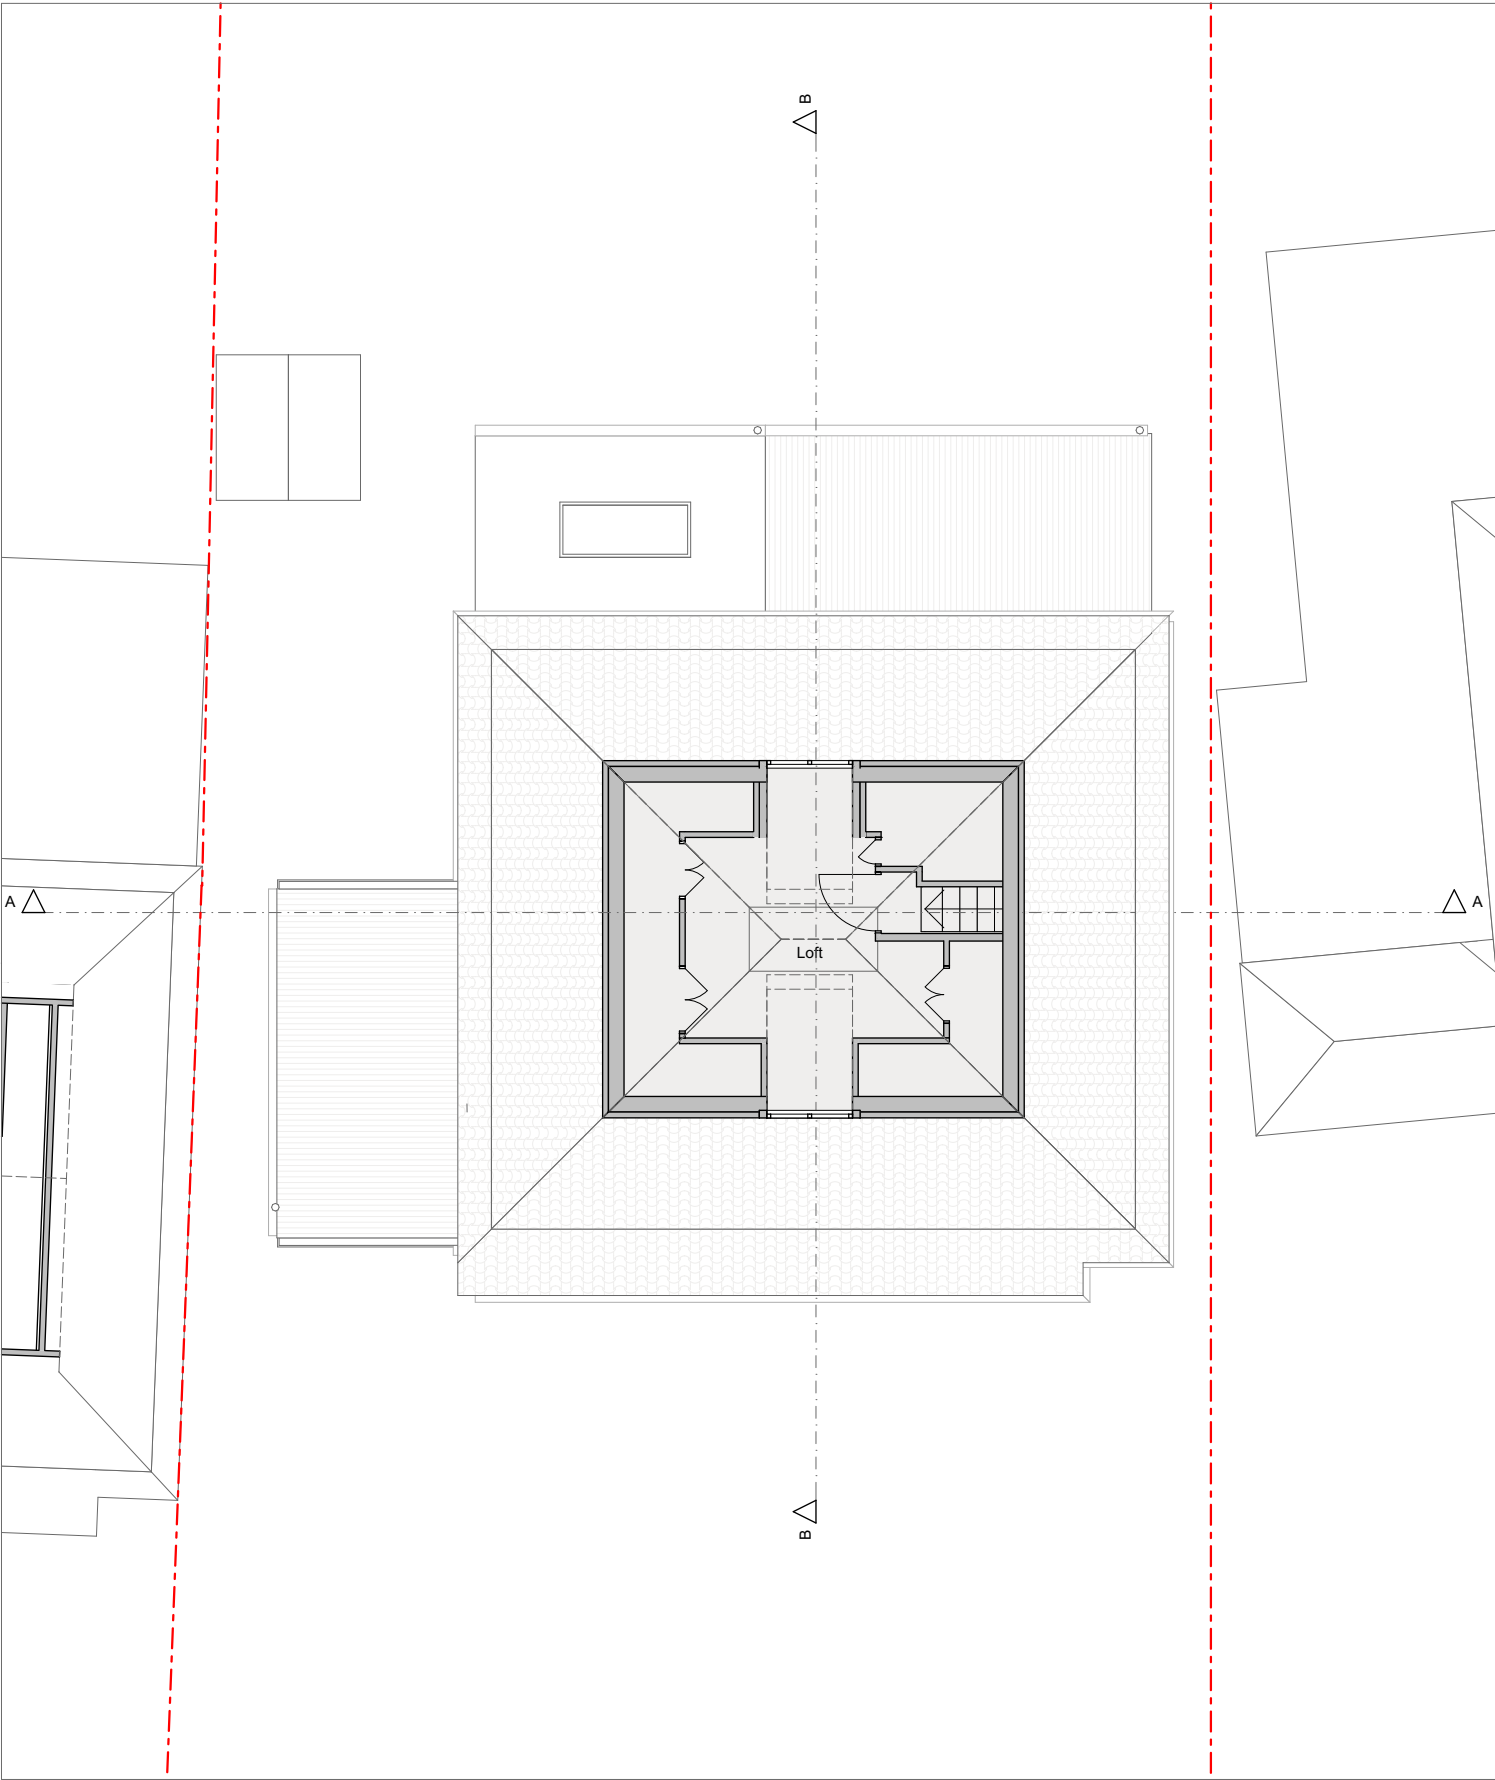


Existing First Floor Plan 1:100

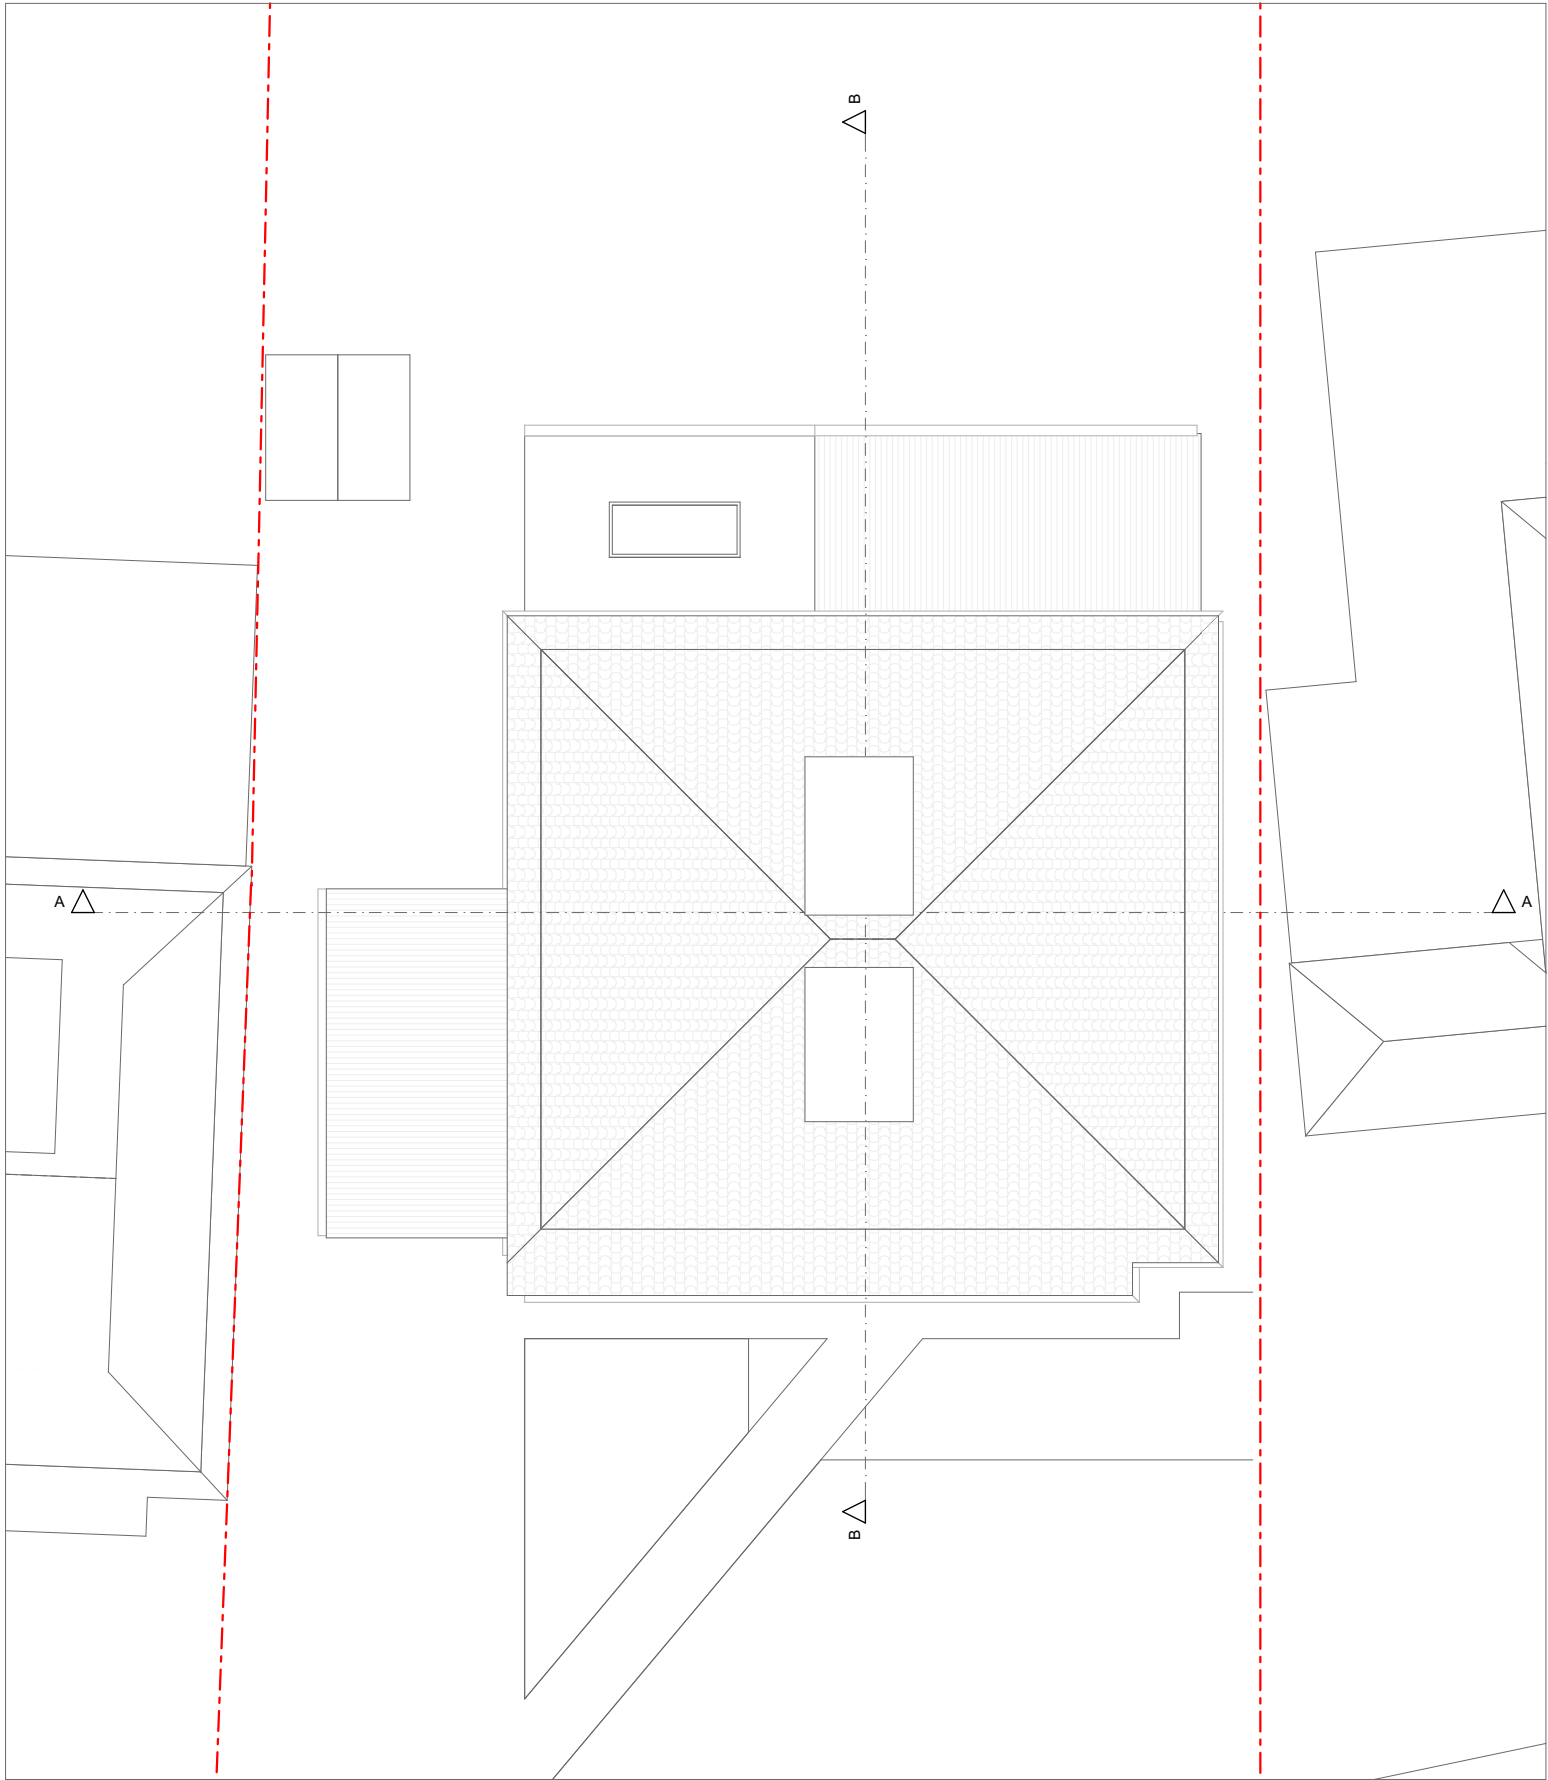


Existing Roof Plan 1:100

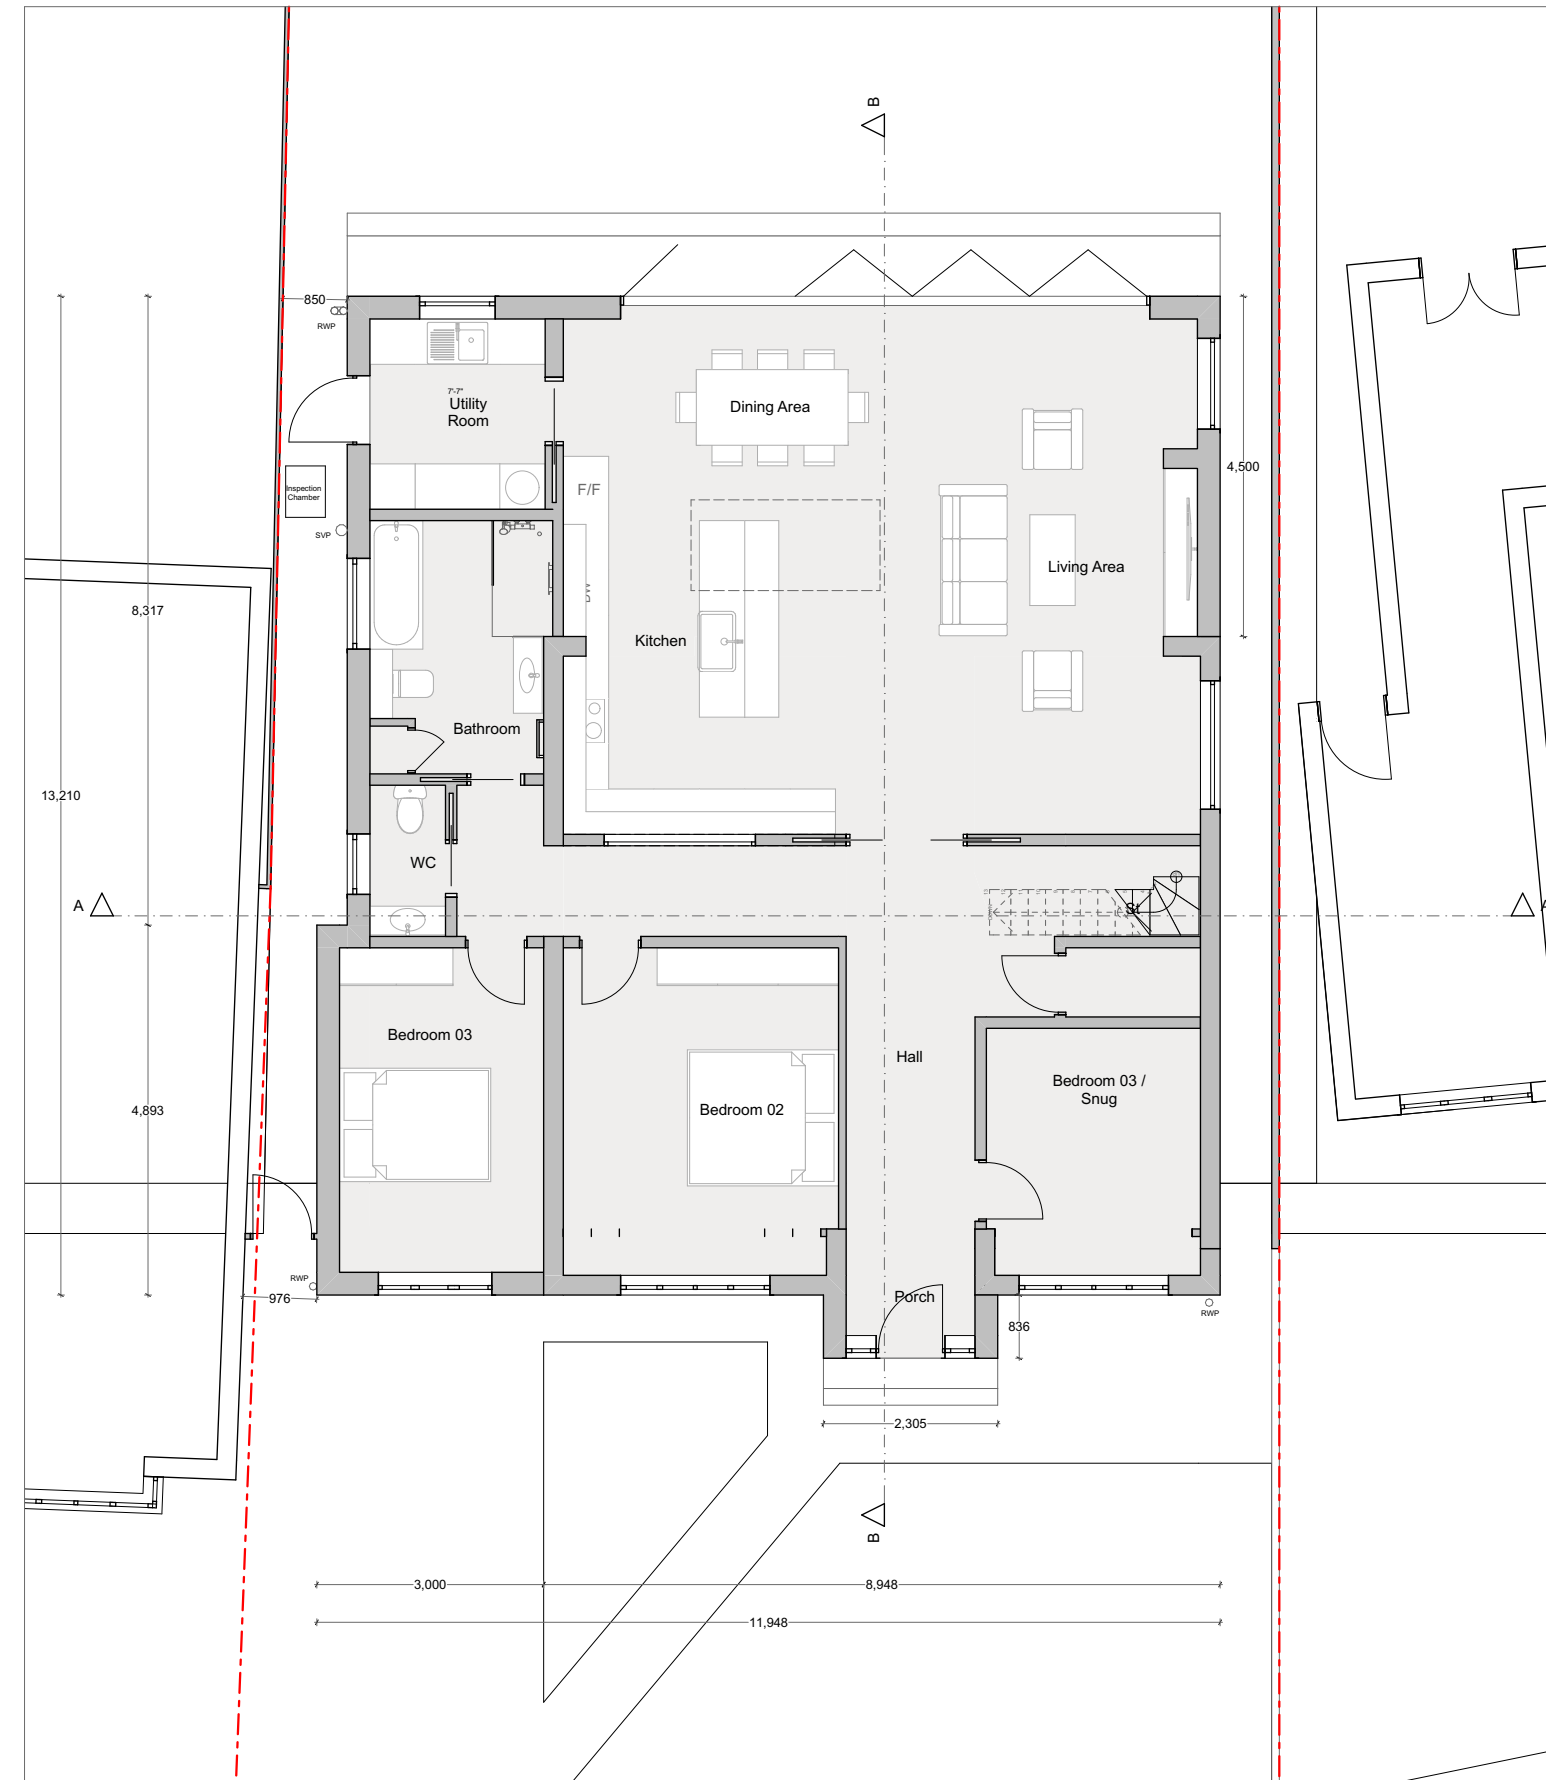

Proposed Ground Floor Plan 1:100

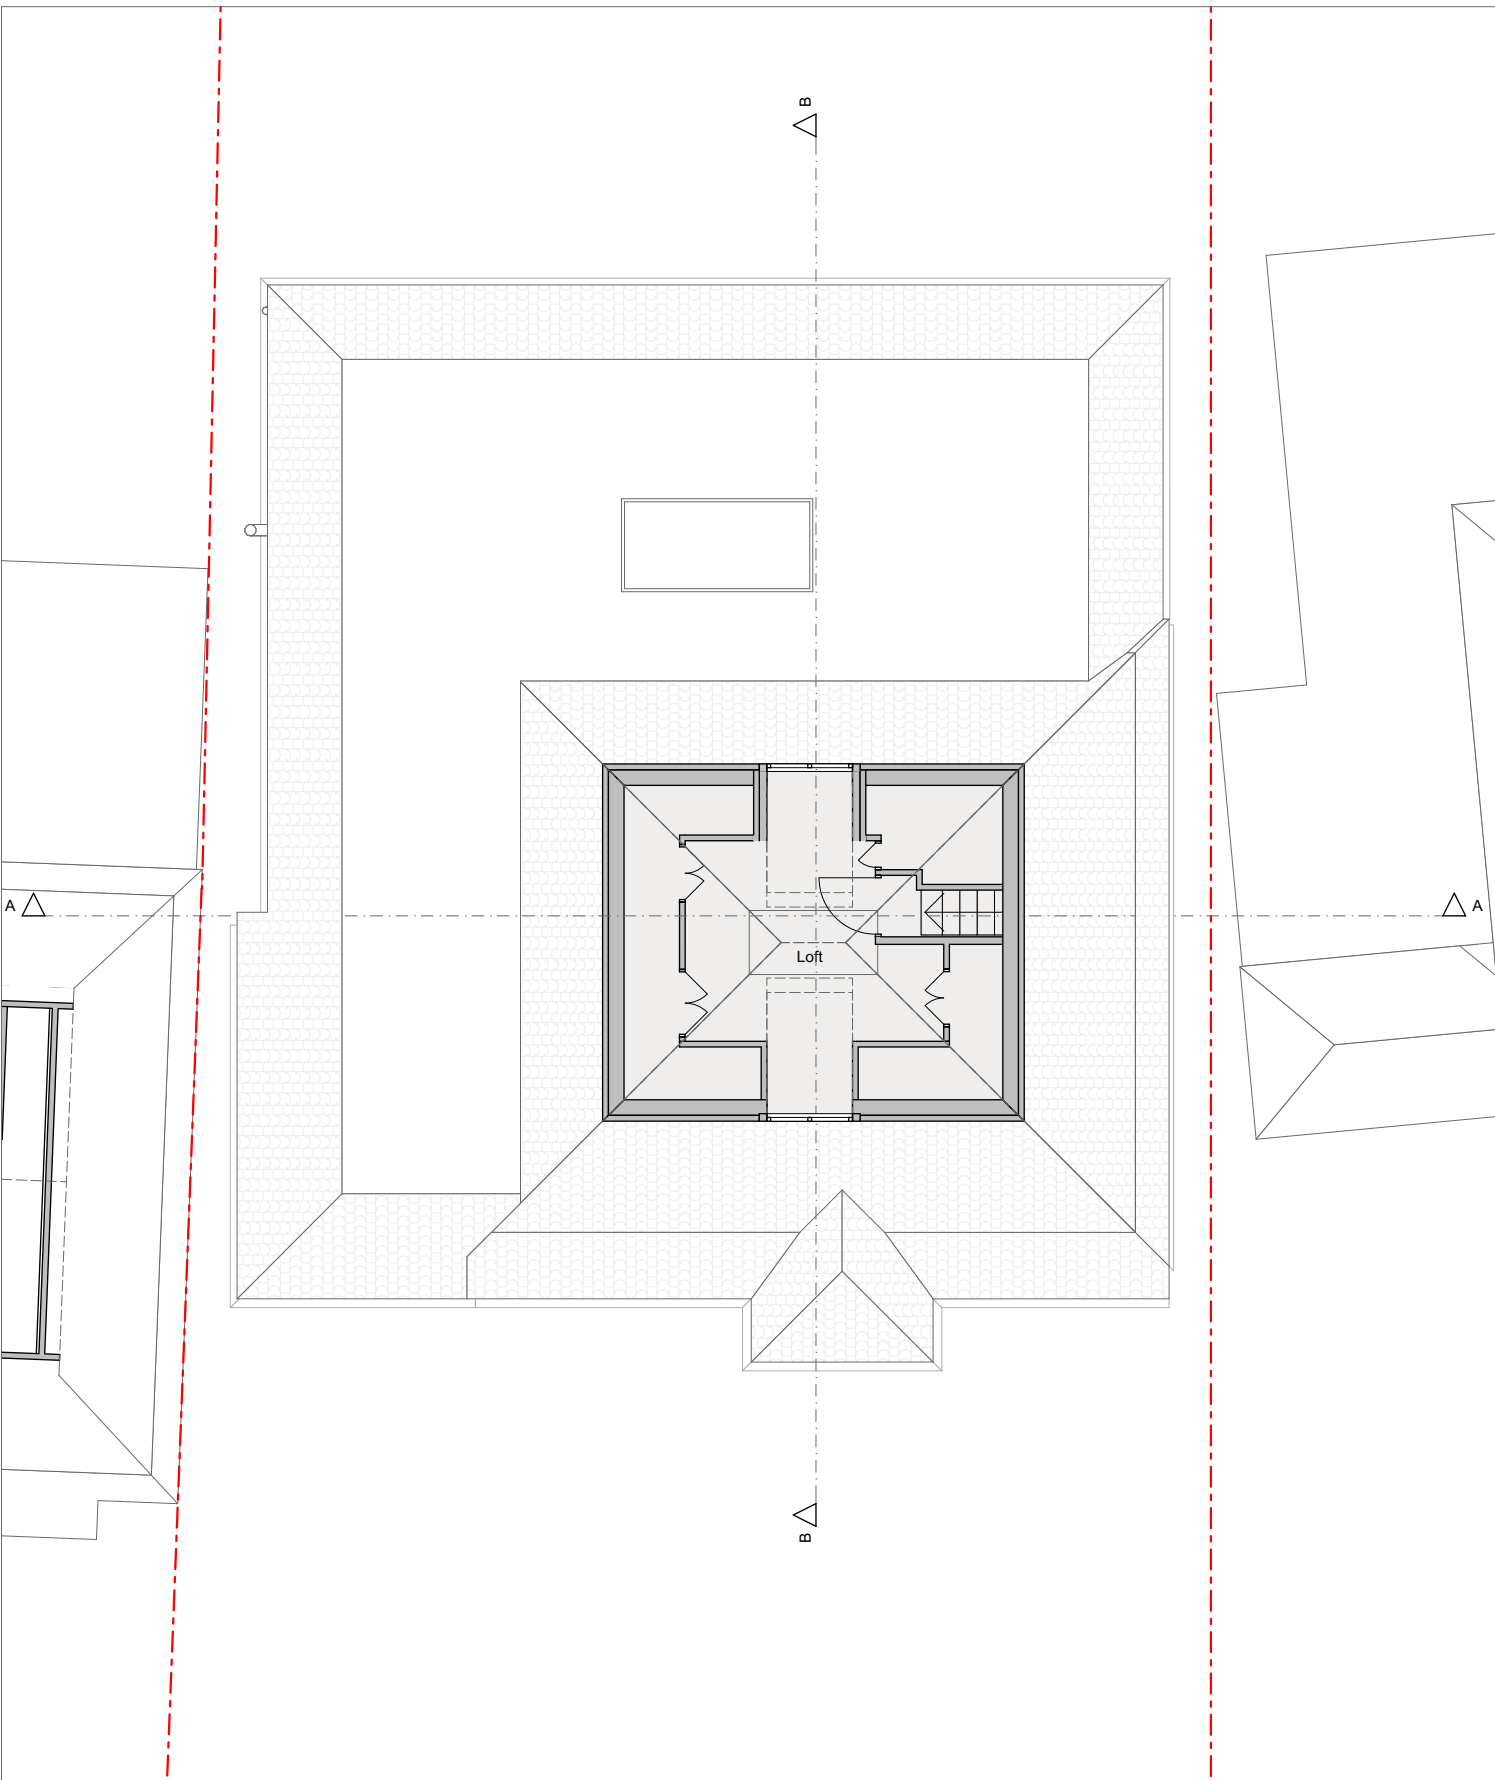


Proposed First Floor Plan 1:100

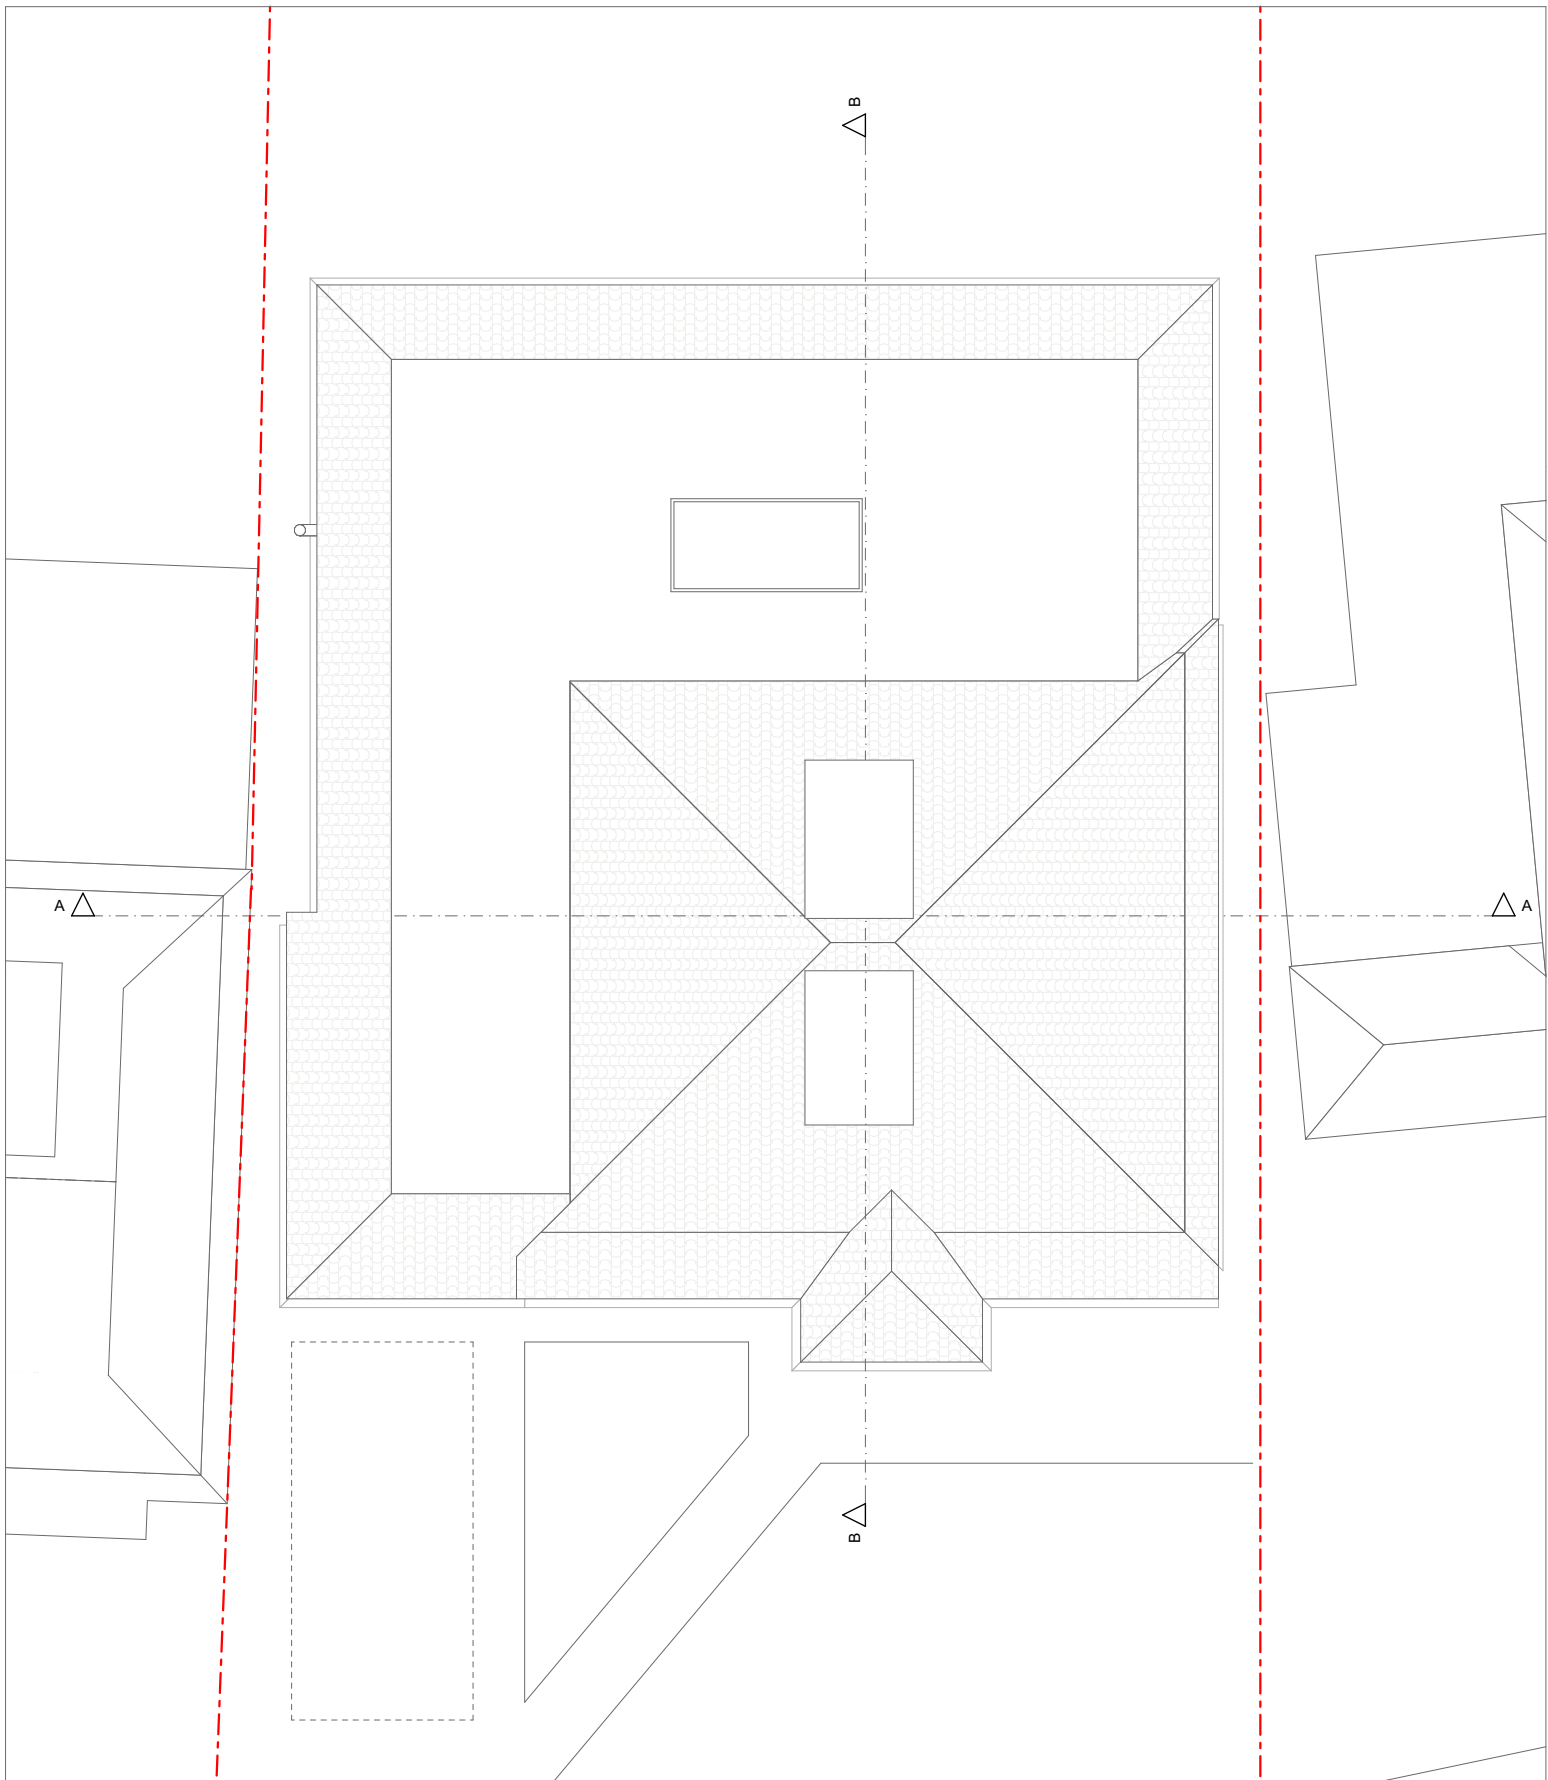

Proposed Roof Plan 1:100

Notes

Scale 1:100

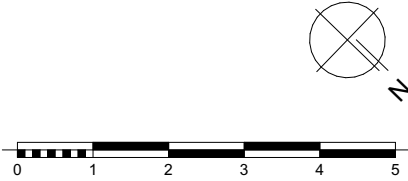

Rev	Issue Name	Date
A	Planning Issue	18/08/2020

Scale	A1 - 1:100
Drawn by	CC
Revision	A
Issue Date	18/08/2020

Drawing Nr.	66.01-P-3
Drawing Name	Existing and Proposed Floor Plans

Project ID	66
Client	Jeff Lloyd
Site	37 The Greenway, UB10 8LS

Planning

**DASH**

hello@dash.london 02038486810

© Dash House Group Ltd. All rights reserved. This drawing is the sole property of Dash House Group Ltd. and any use of this drawing without written consent is strictly prohibited. This drawing is not to be scaled. Drawing scales as indicated are for reference only. Written dimensions shall govern and checked prior to any work proceeding. Any discrepancies shall be reported to the Architect for comment.