




Existing Front Elevation 1:100

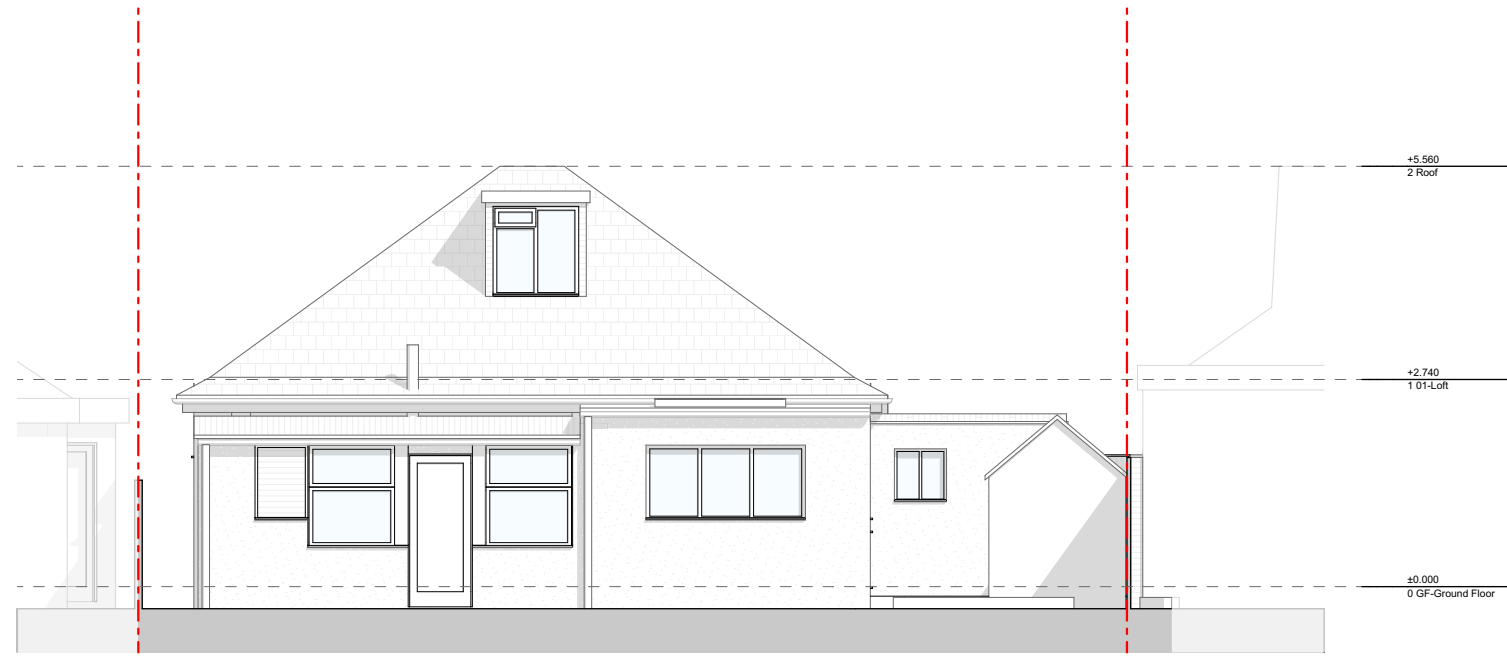


Existing Rear Elevation 1:100

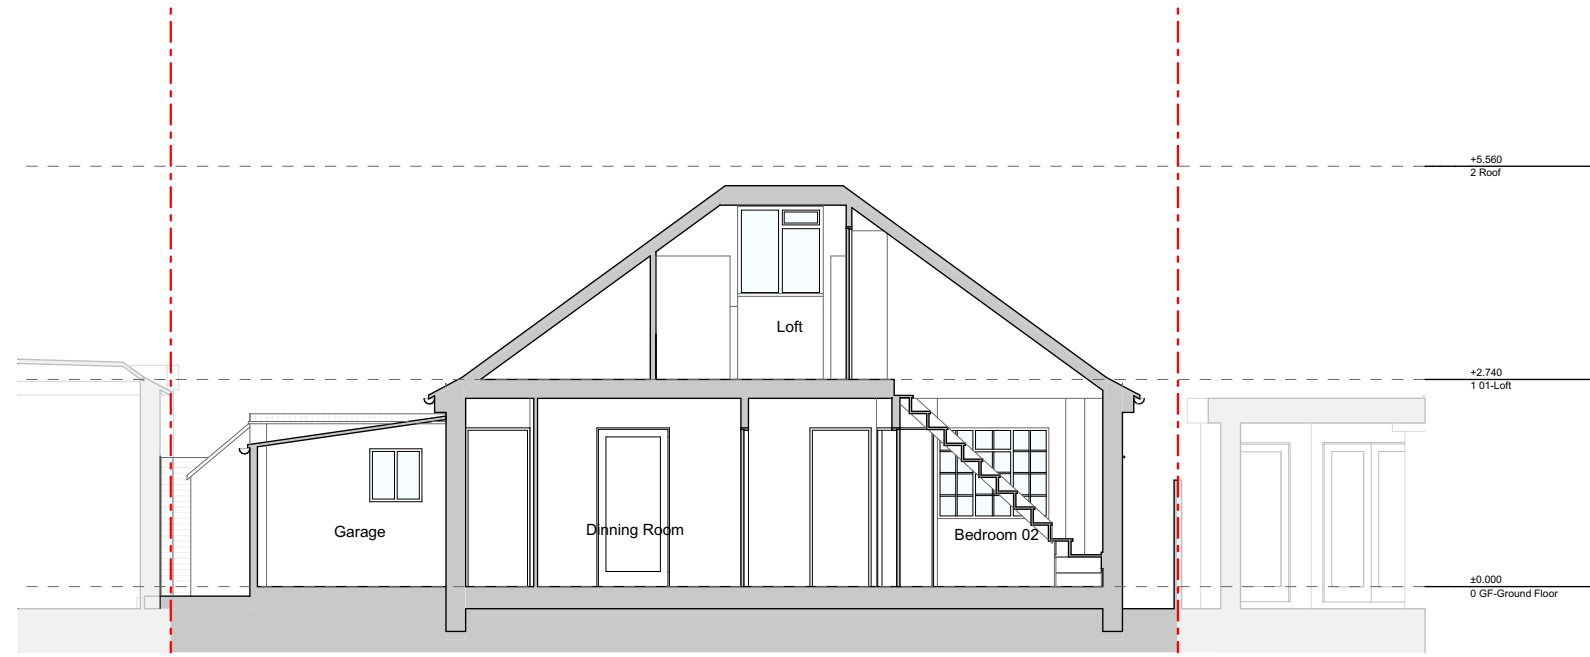


Existing Section A 1:100

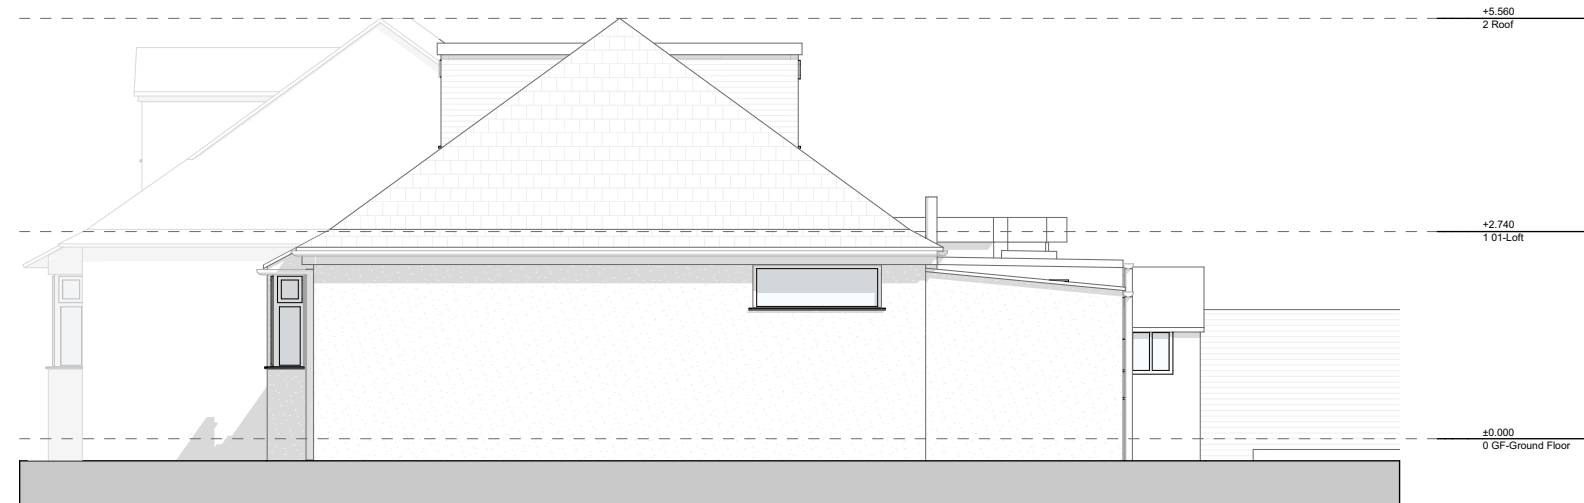


Existing Side Elevation 1:100

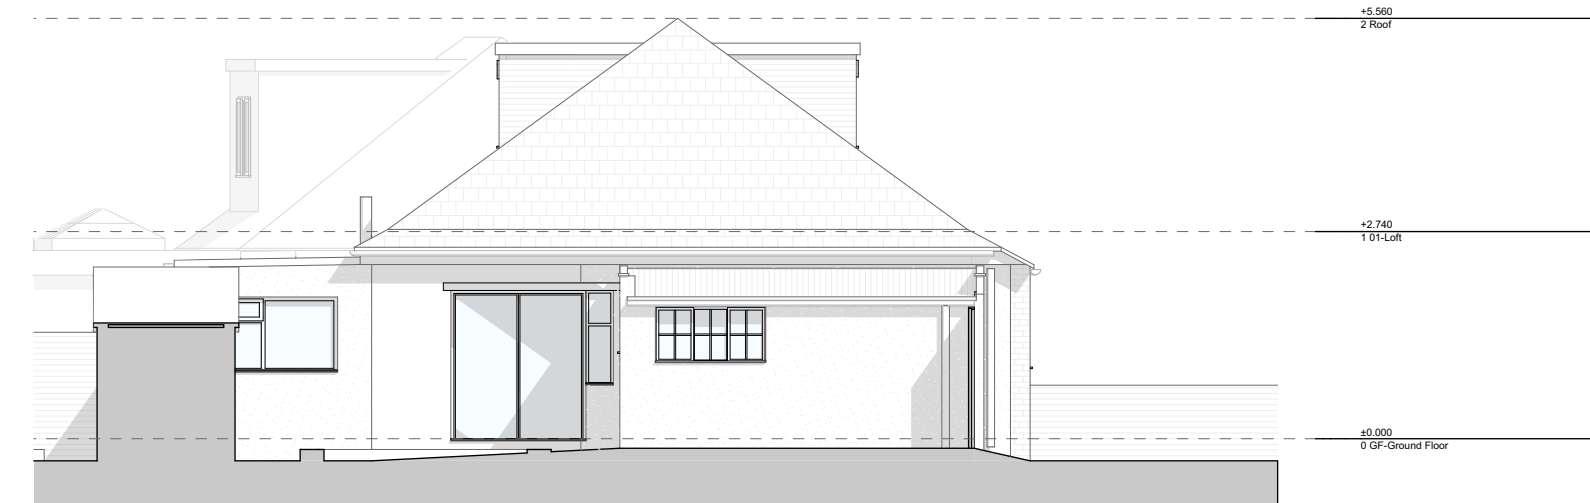


Existing Side Elevation 1:100

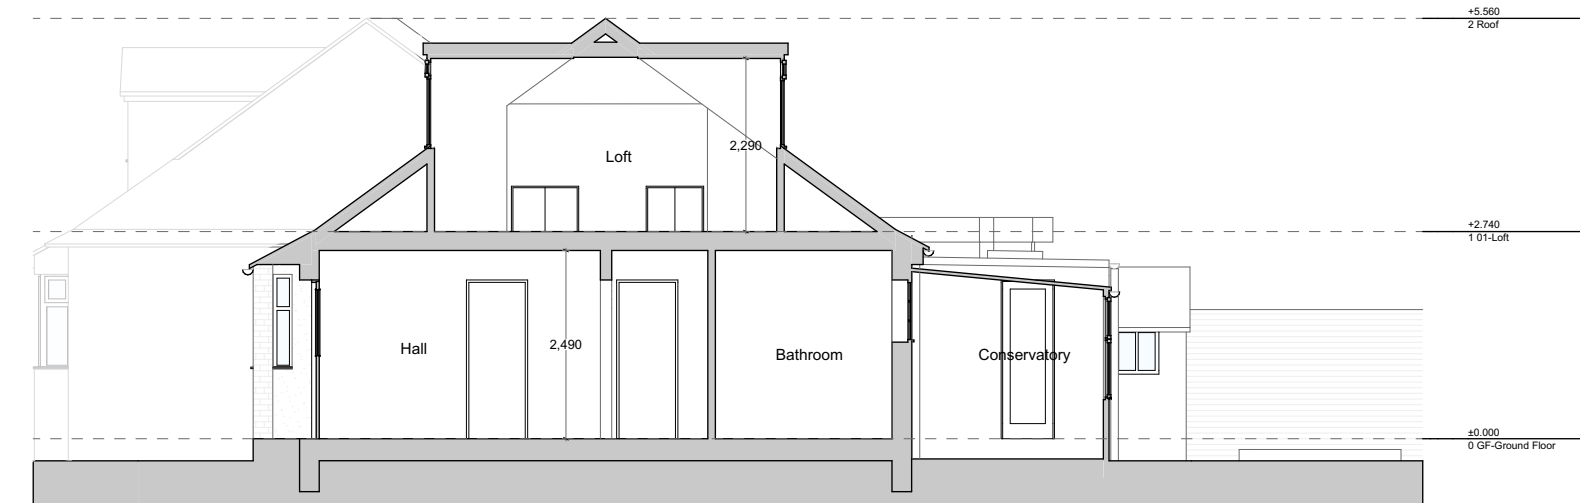


Existing Section B 1:100

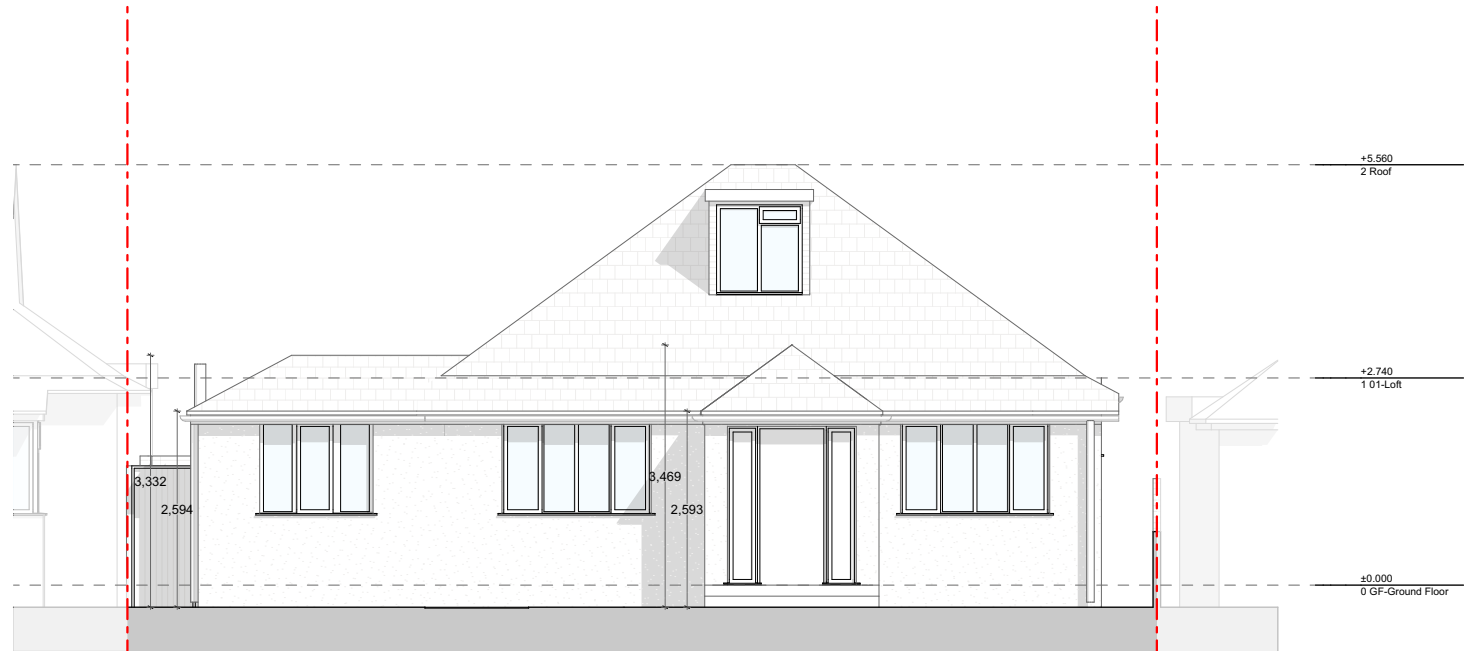


Proposed Front Elevation 1:100

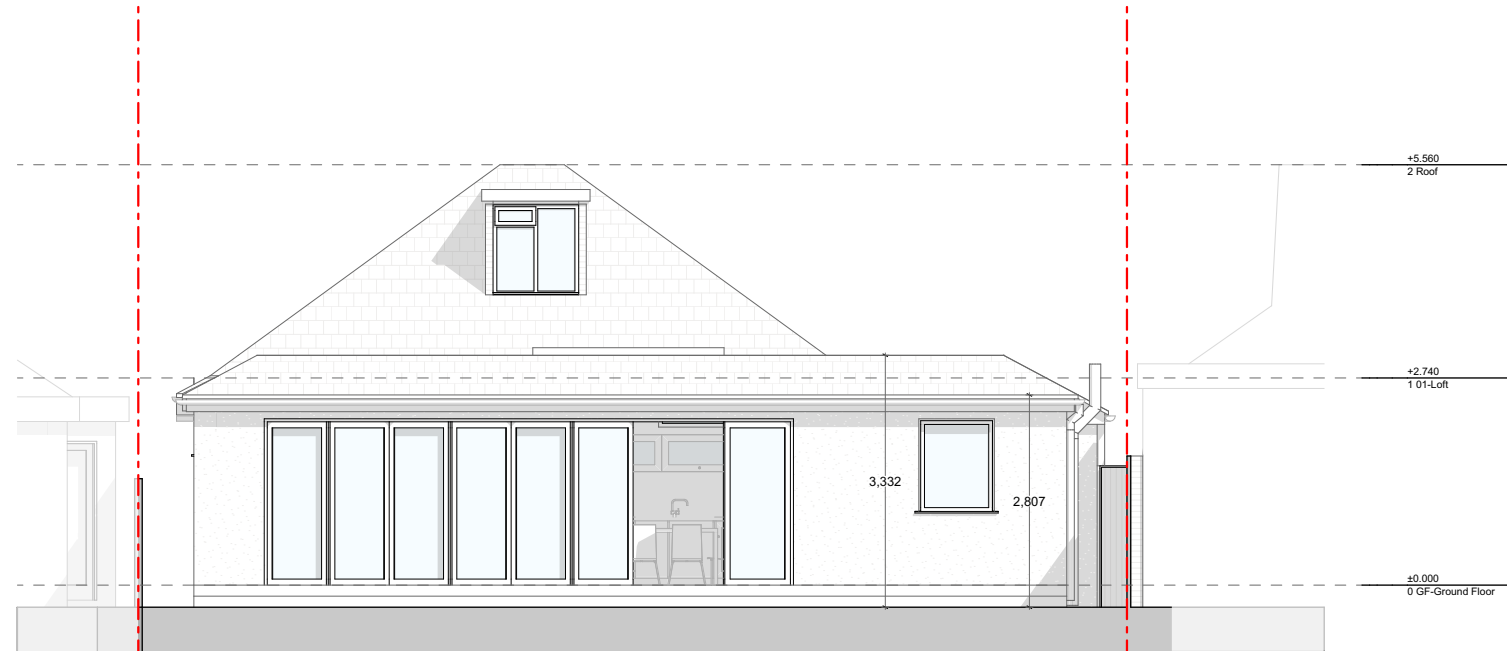


Proposed Rear Elevation 1:100

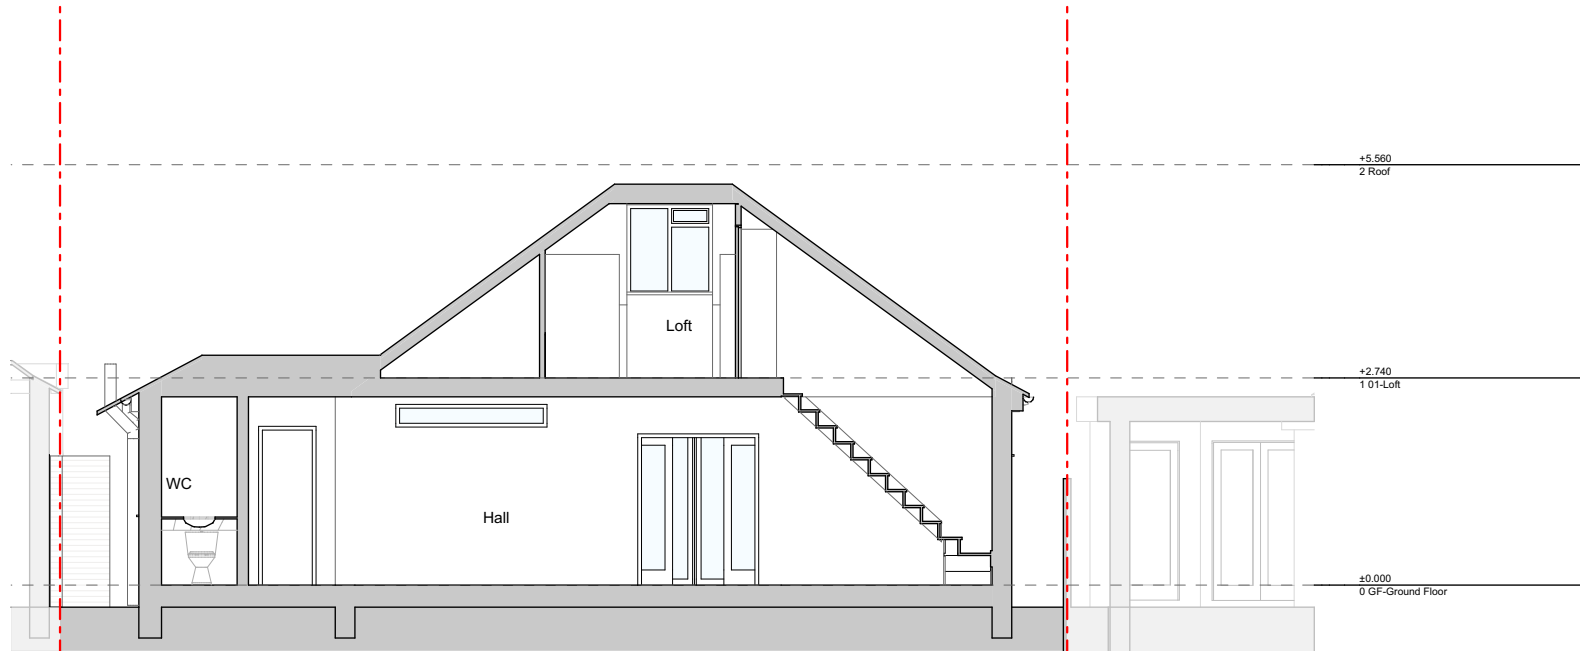


Proposed Section A 1:100

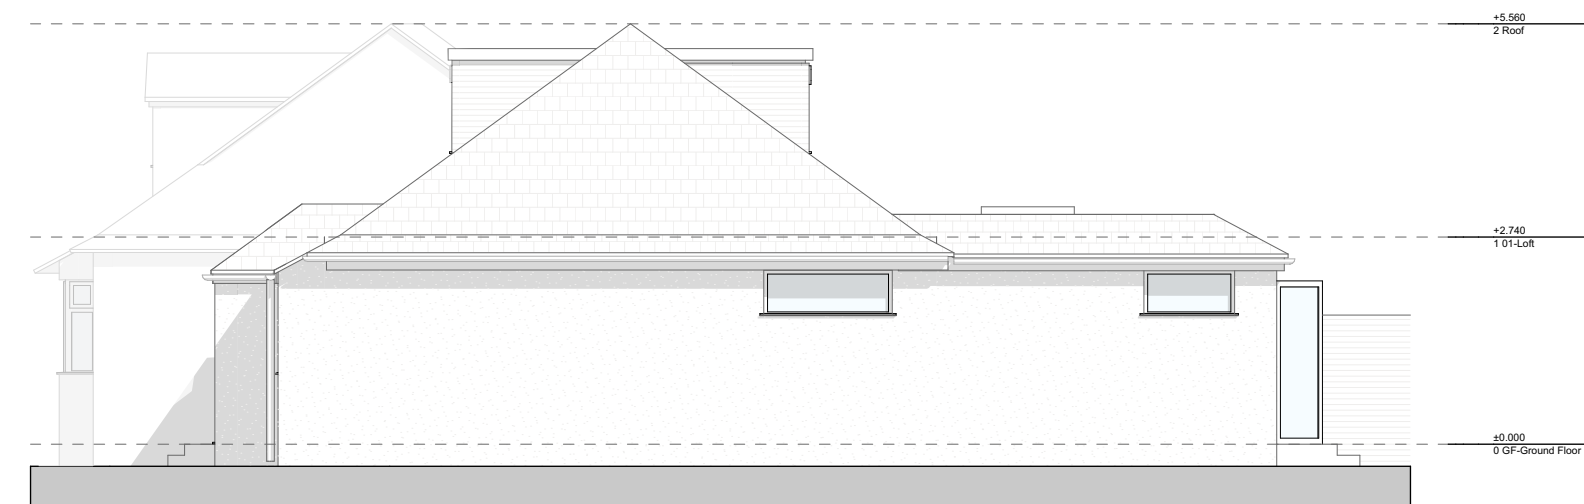

Proposed Side Elevation 1:100

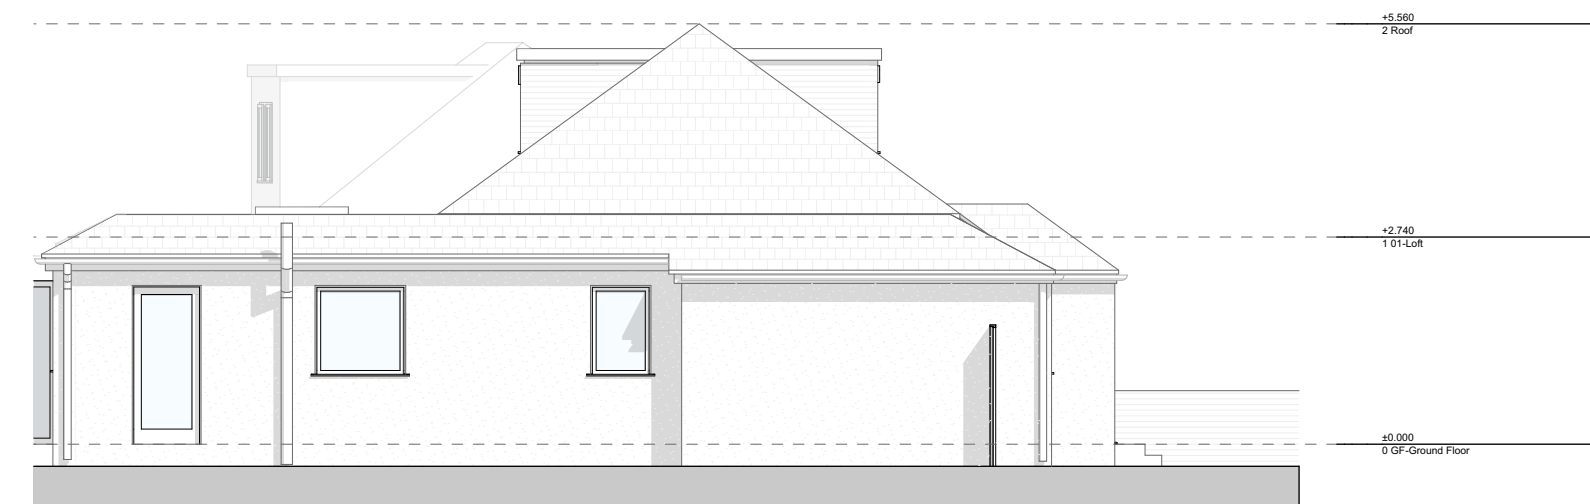


Proposed Side Elevation 1:100

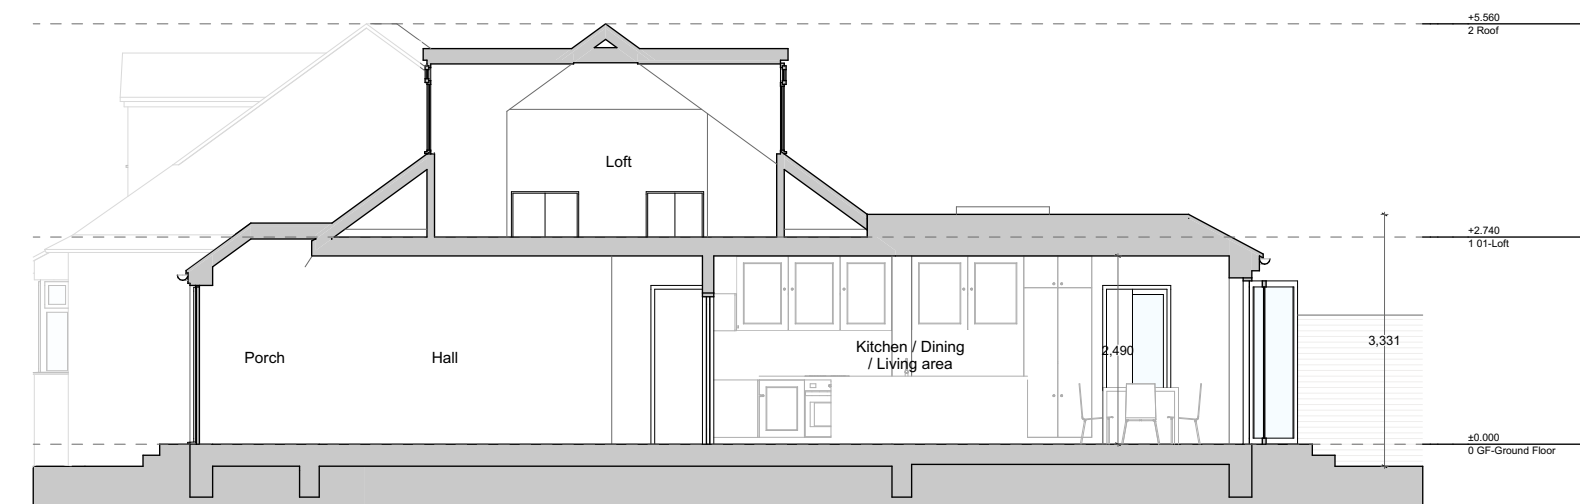

Proposed Section B 1:100

Notes

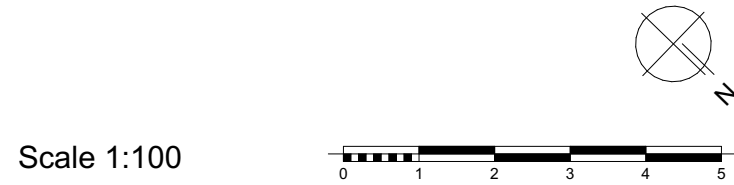

Rev	Issue Name	Date
A	Planning Issue	18/08/2020

Scale	A1 - 1:100
Drawn by	CC
Revision	A
Issue Date	18/08/2020

Drawing Nr.	66.01-P-4
Drawing Name	Existing and Proposed Sections and Elevations

Project ID	66
Client	Jeff Lloyd
Site	37 The Greenway, UB10 8LS

Planning



hello@dash.london 02038486810

© Dash House Group Ltd. All rights reserved. This drawing is the sole property of Dash House Group Ltd. and any use of this drawing without written consent is strictly prohibited. This drawing is not to be scaled. Drawing scales as indicated are for reference only. Written dimensions shall govern and checked prior to any work proceeding. Any discrepancies shall be reported to the Architect for comment.