


As Proposed

Scale 1:100 and 1:50 @ A1

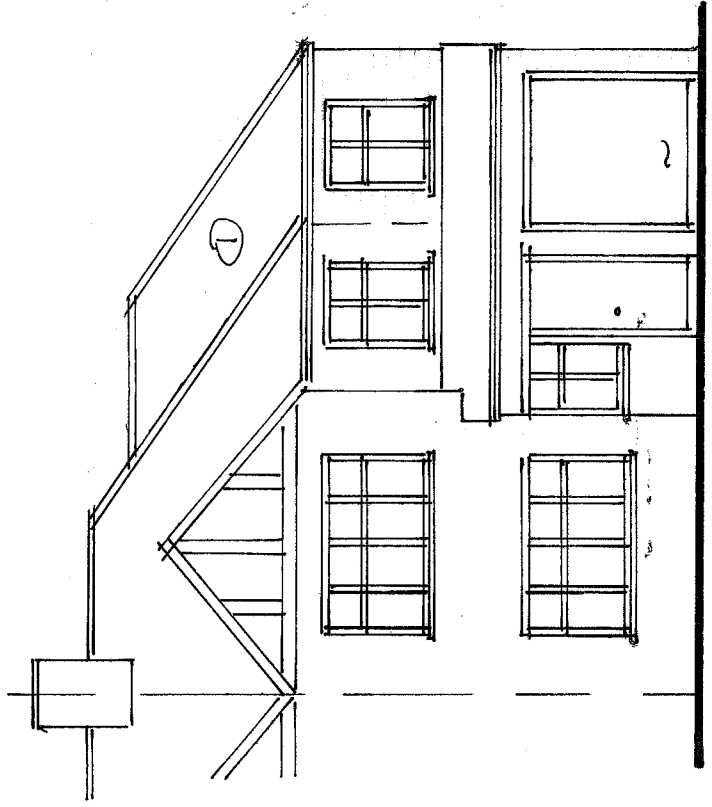


Front Elevation

5.0m

3.5m

1.5m

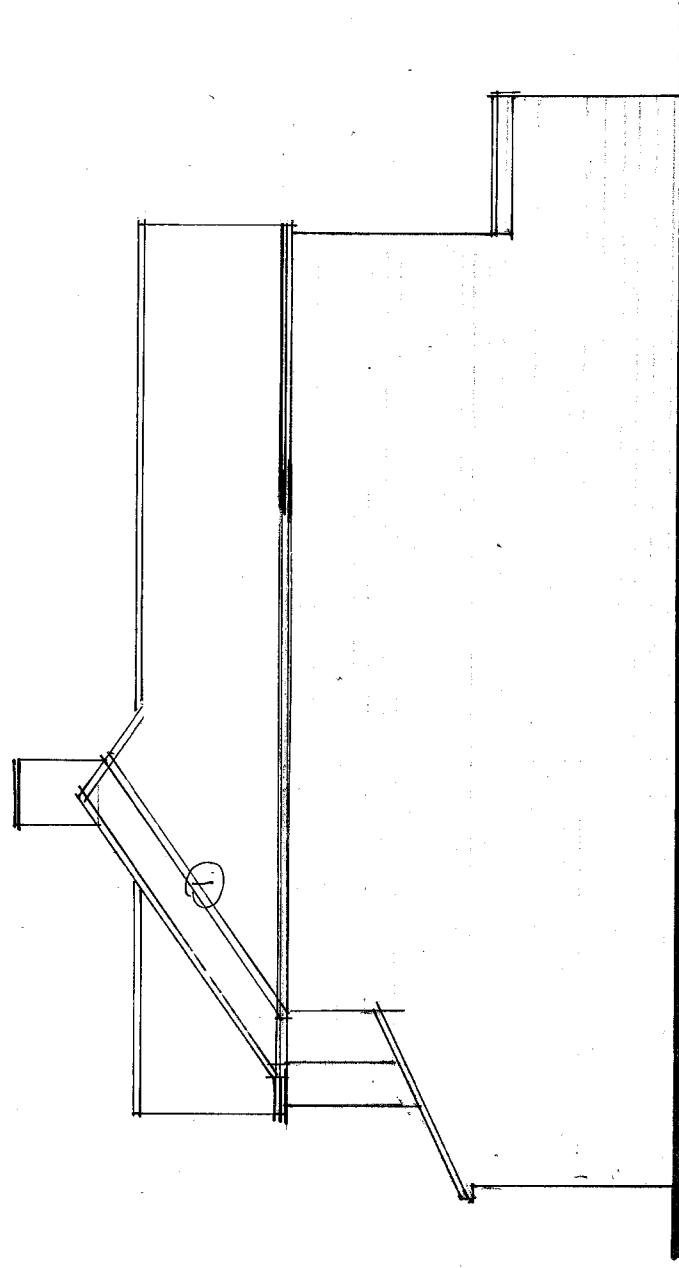


Side Elevation

7.5m


5.0m

2.6m

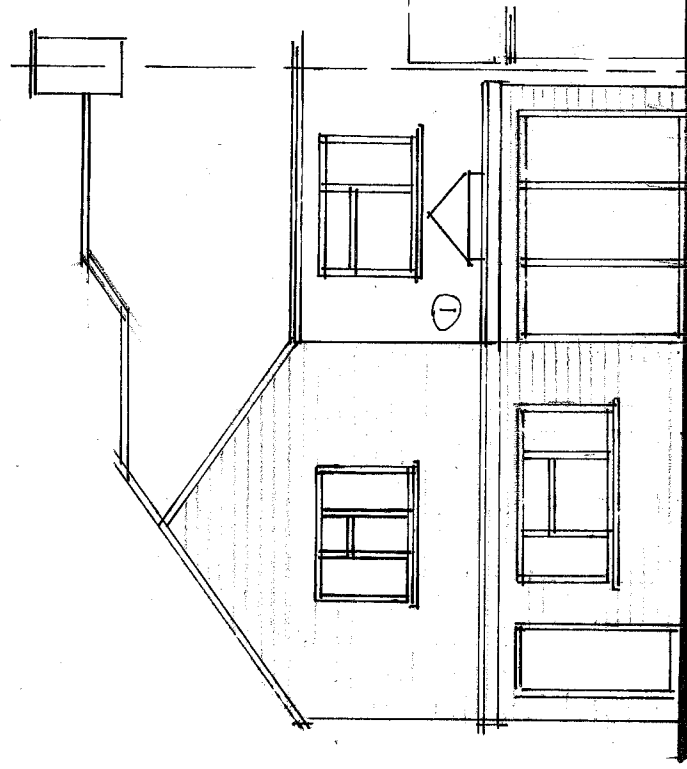


Rear Elevation


5.0m

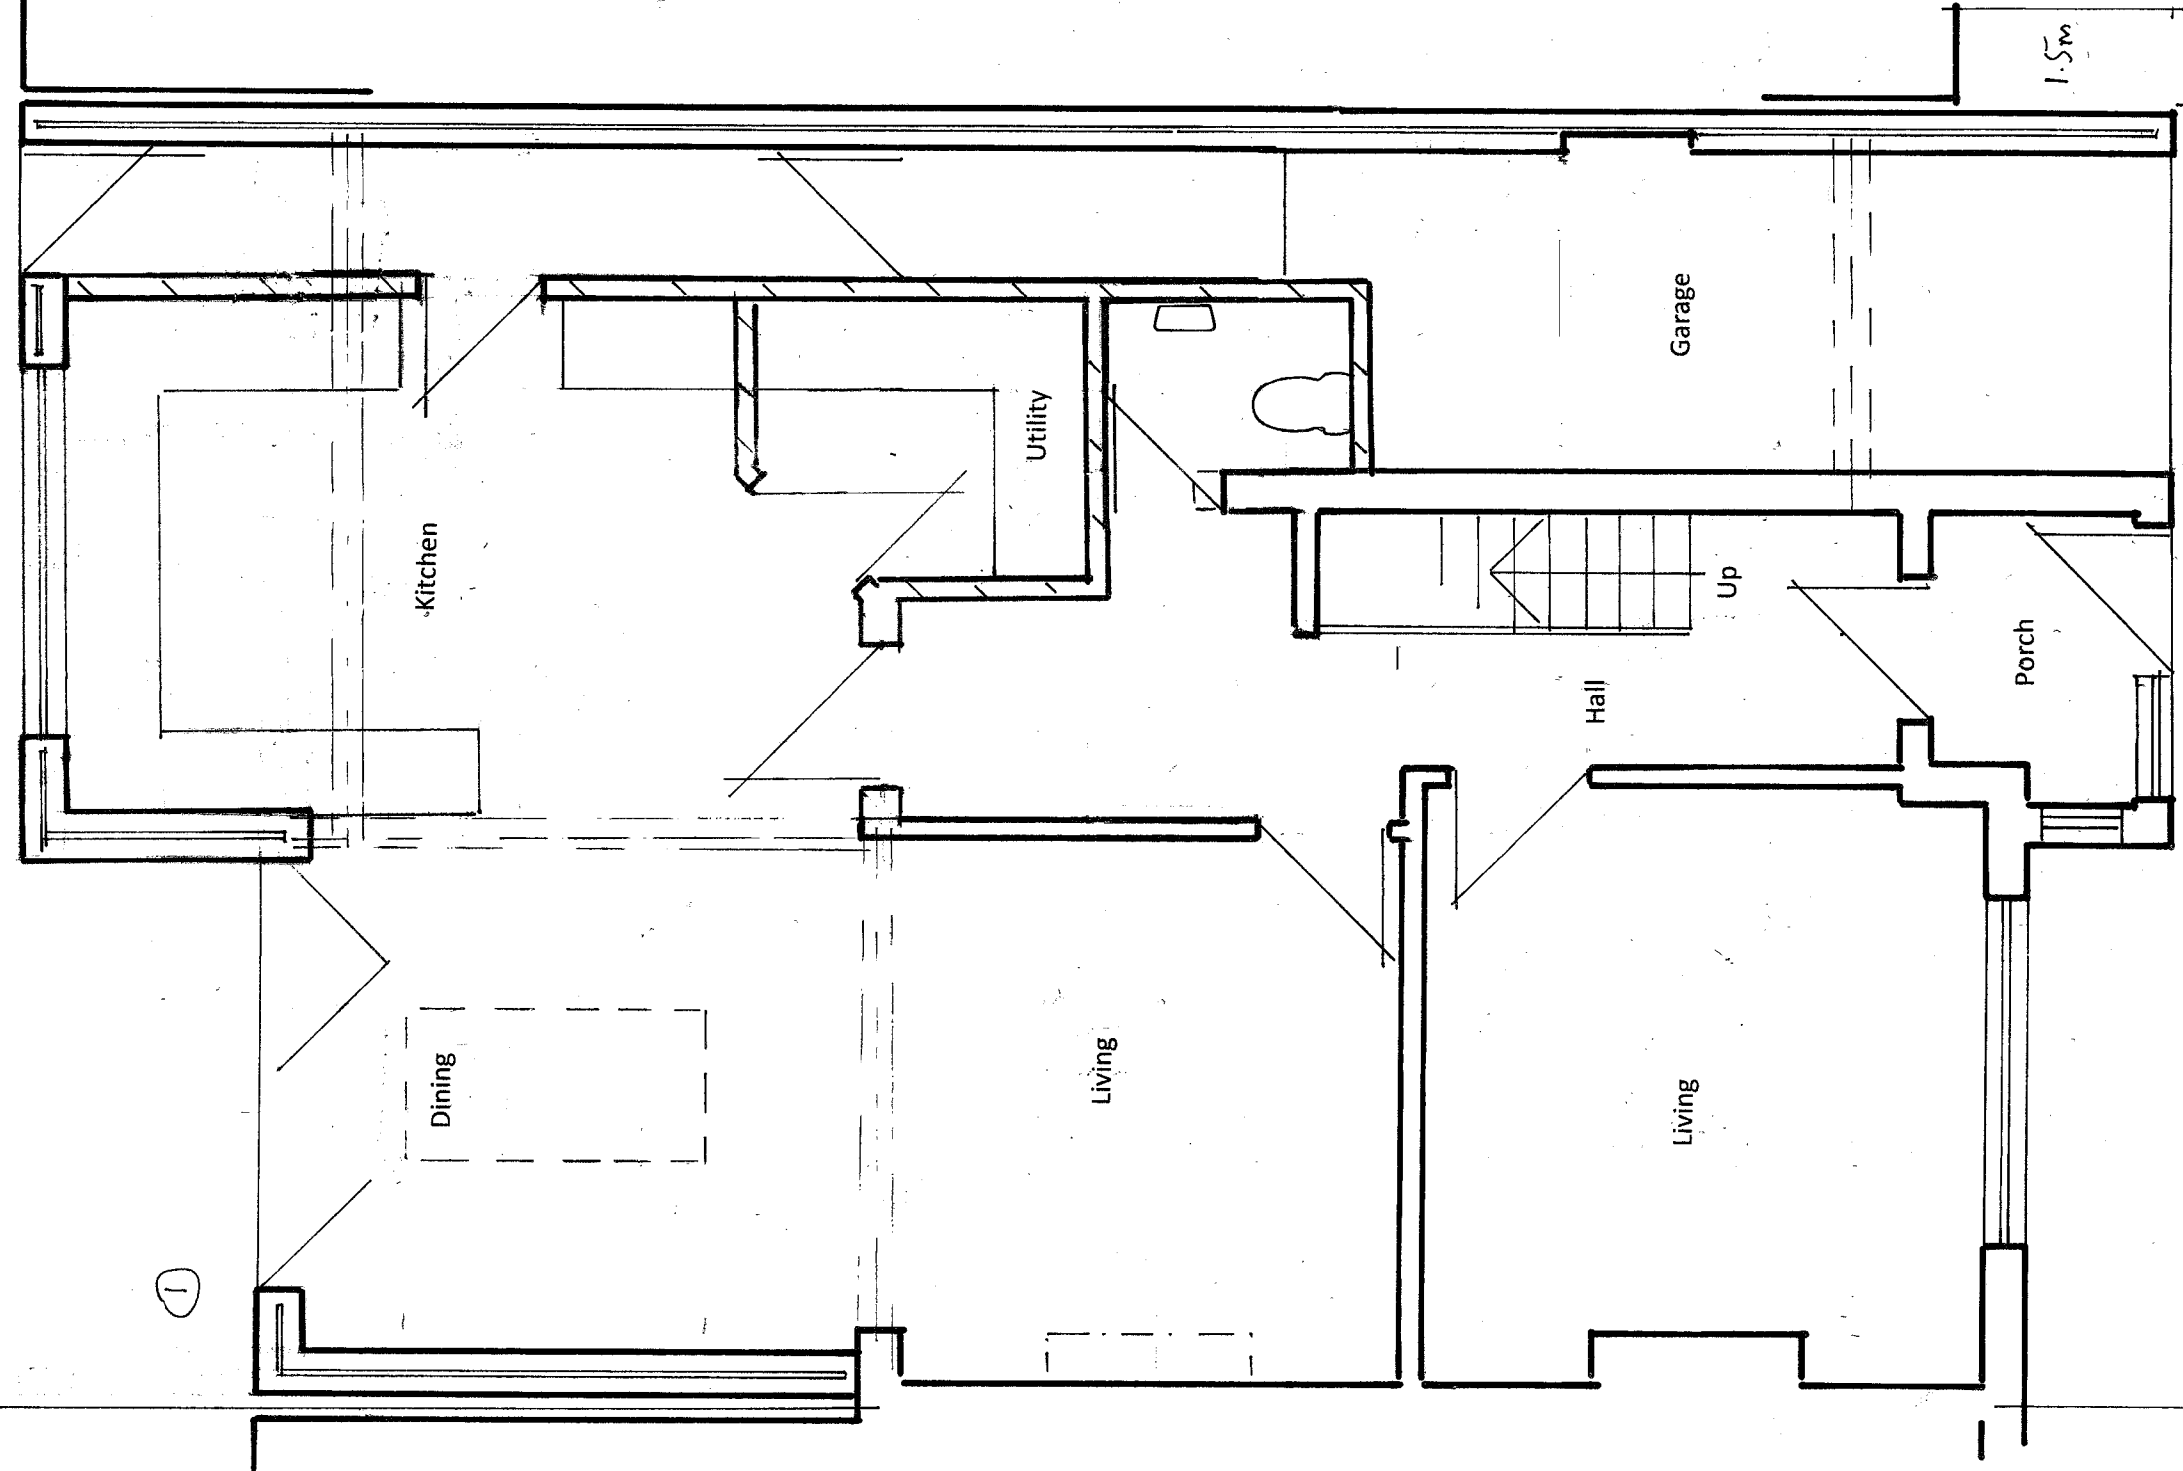

Ground Floor Plan

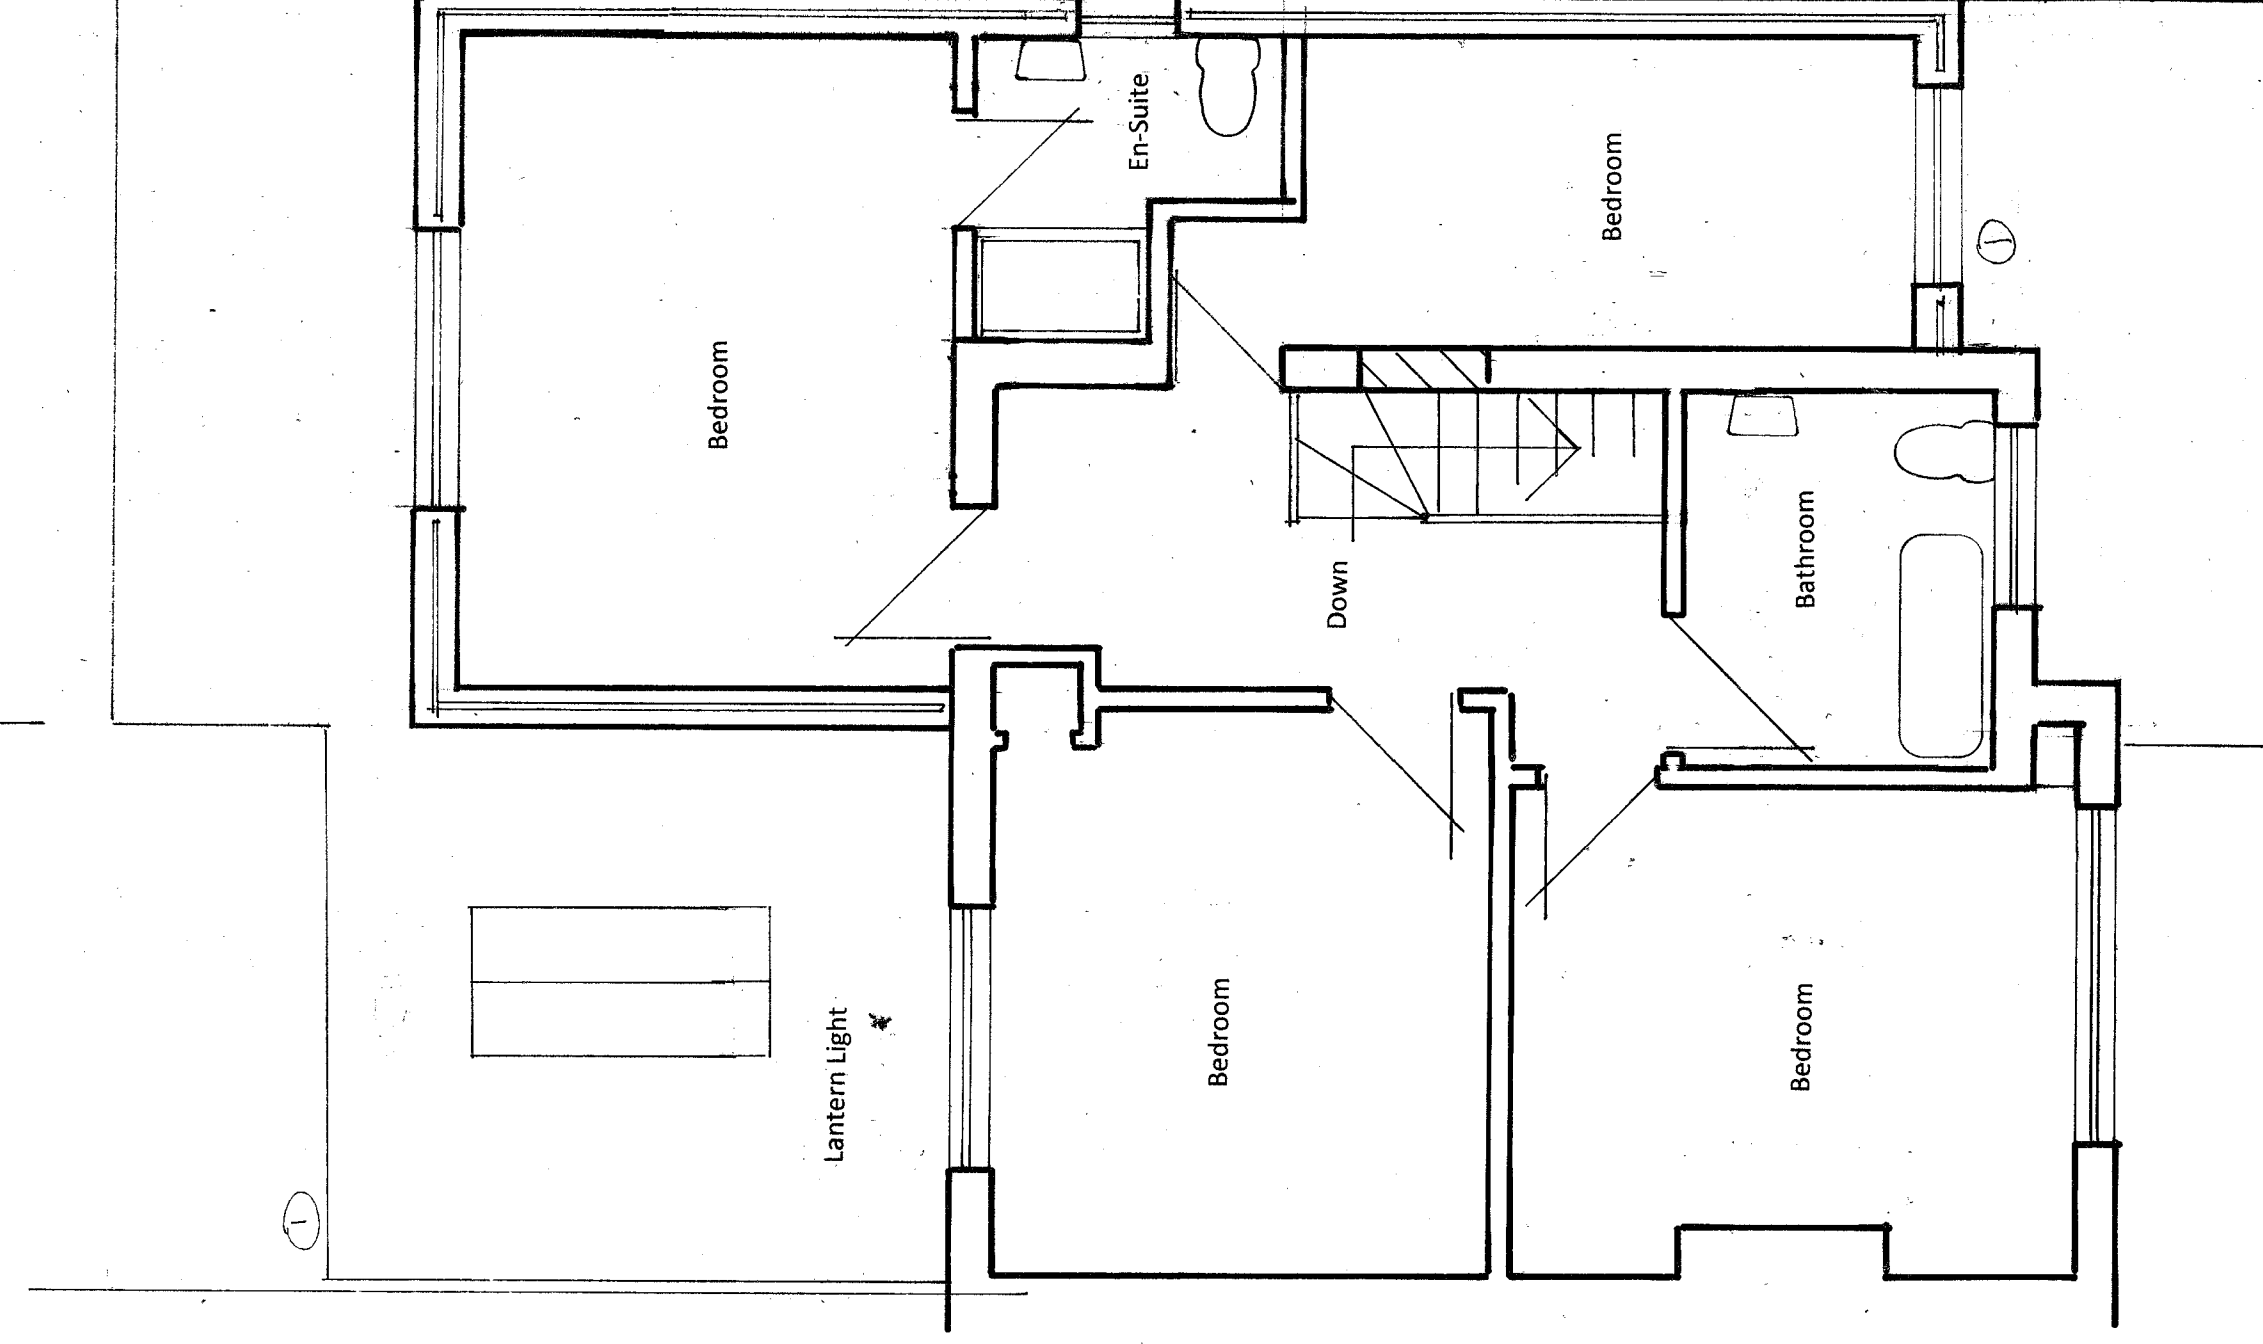

First Floor Plan

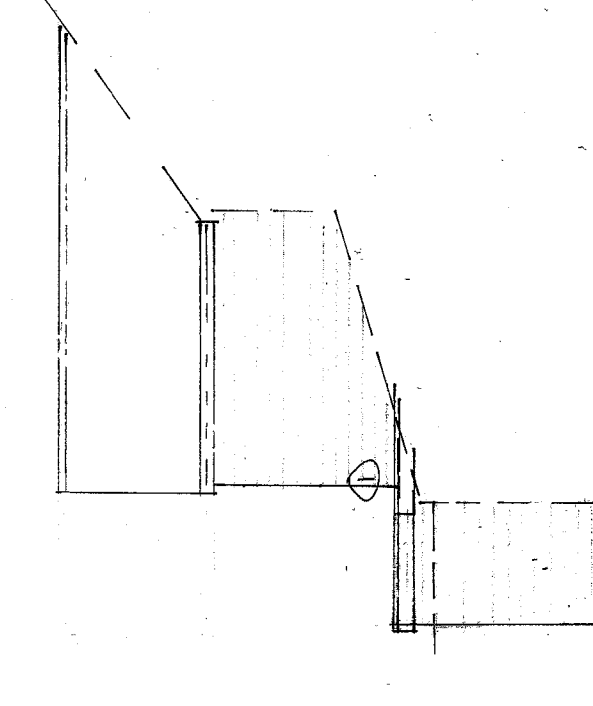

Side Elevation

2.6m

- ② AMENDMENT BEFORE RE-SUBMISSION
① AMENDMENT TO REAR PROJECTION + ROOF

PROPOSED EXTENSIONS + ATTACHMENT AT
305 LONG DRIVE SOUTH AUCKLAND
23/10/2014