
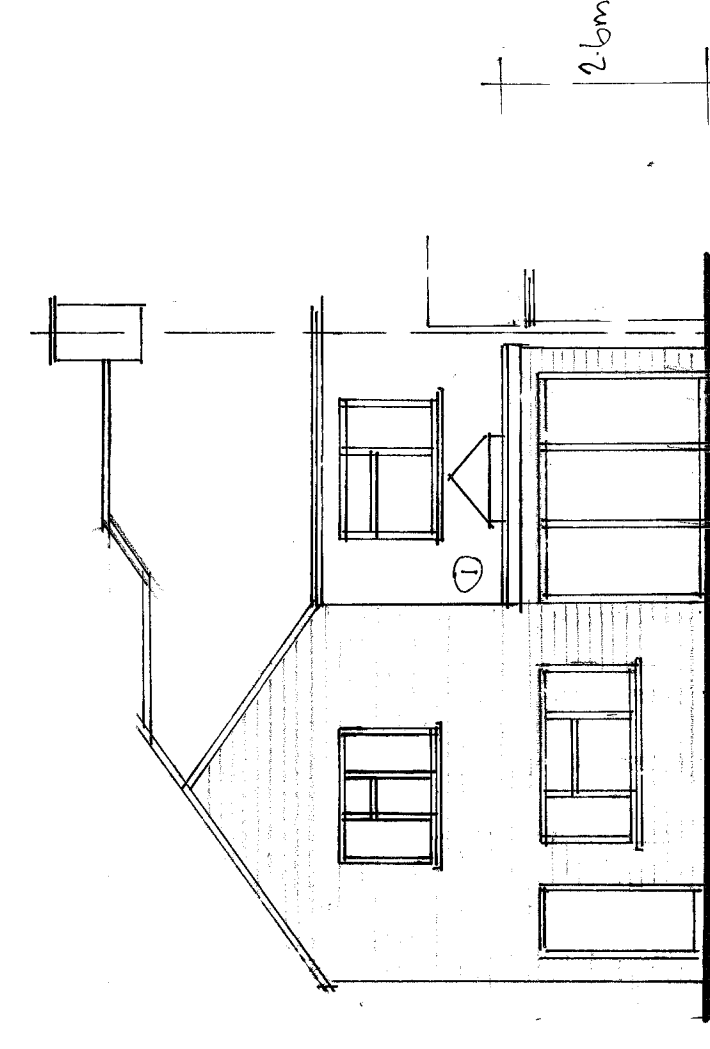
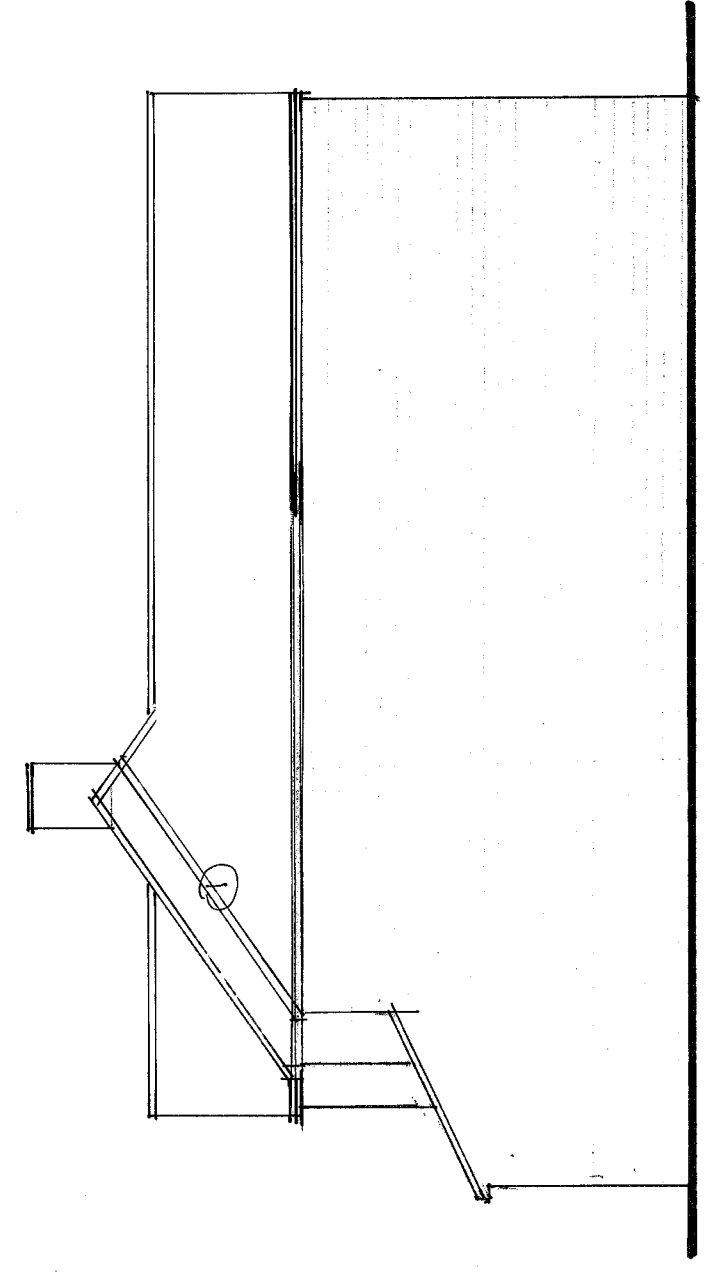


As Proposed


Scale 1:100 and 1:50 @ A1

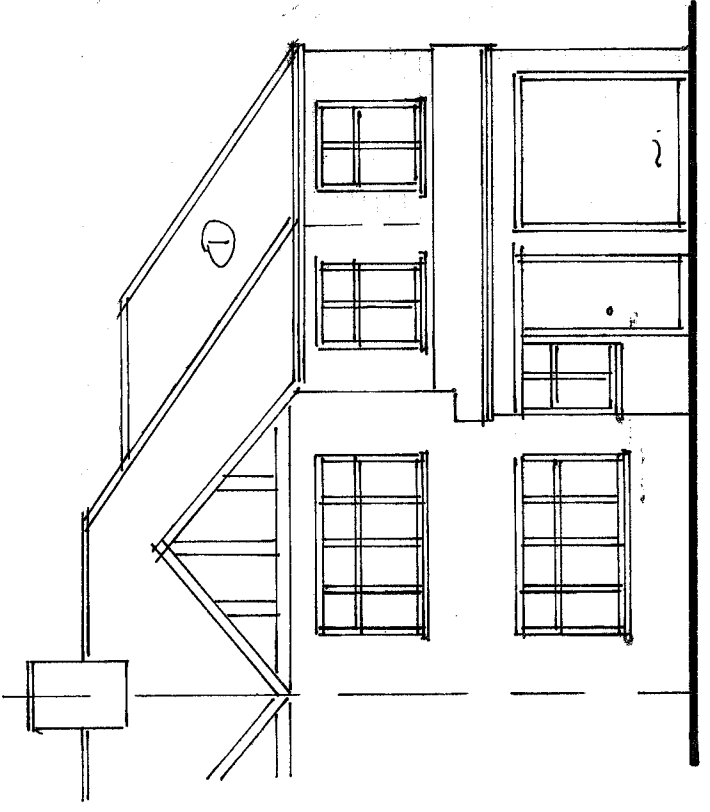


Front Elevation

Side Elevation


Rear Elevation

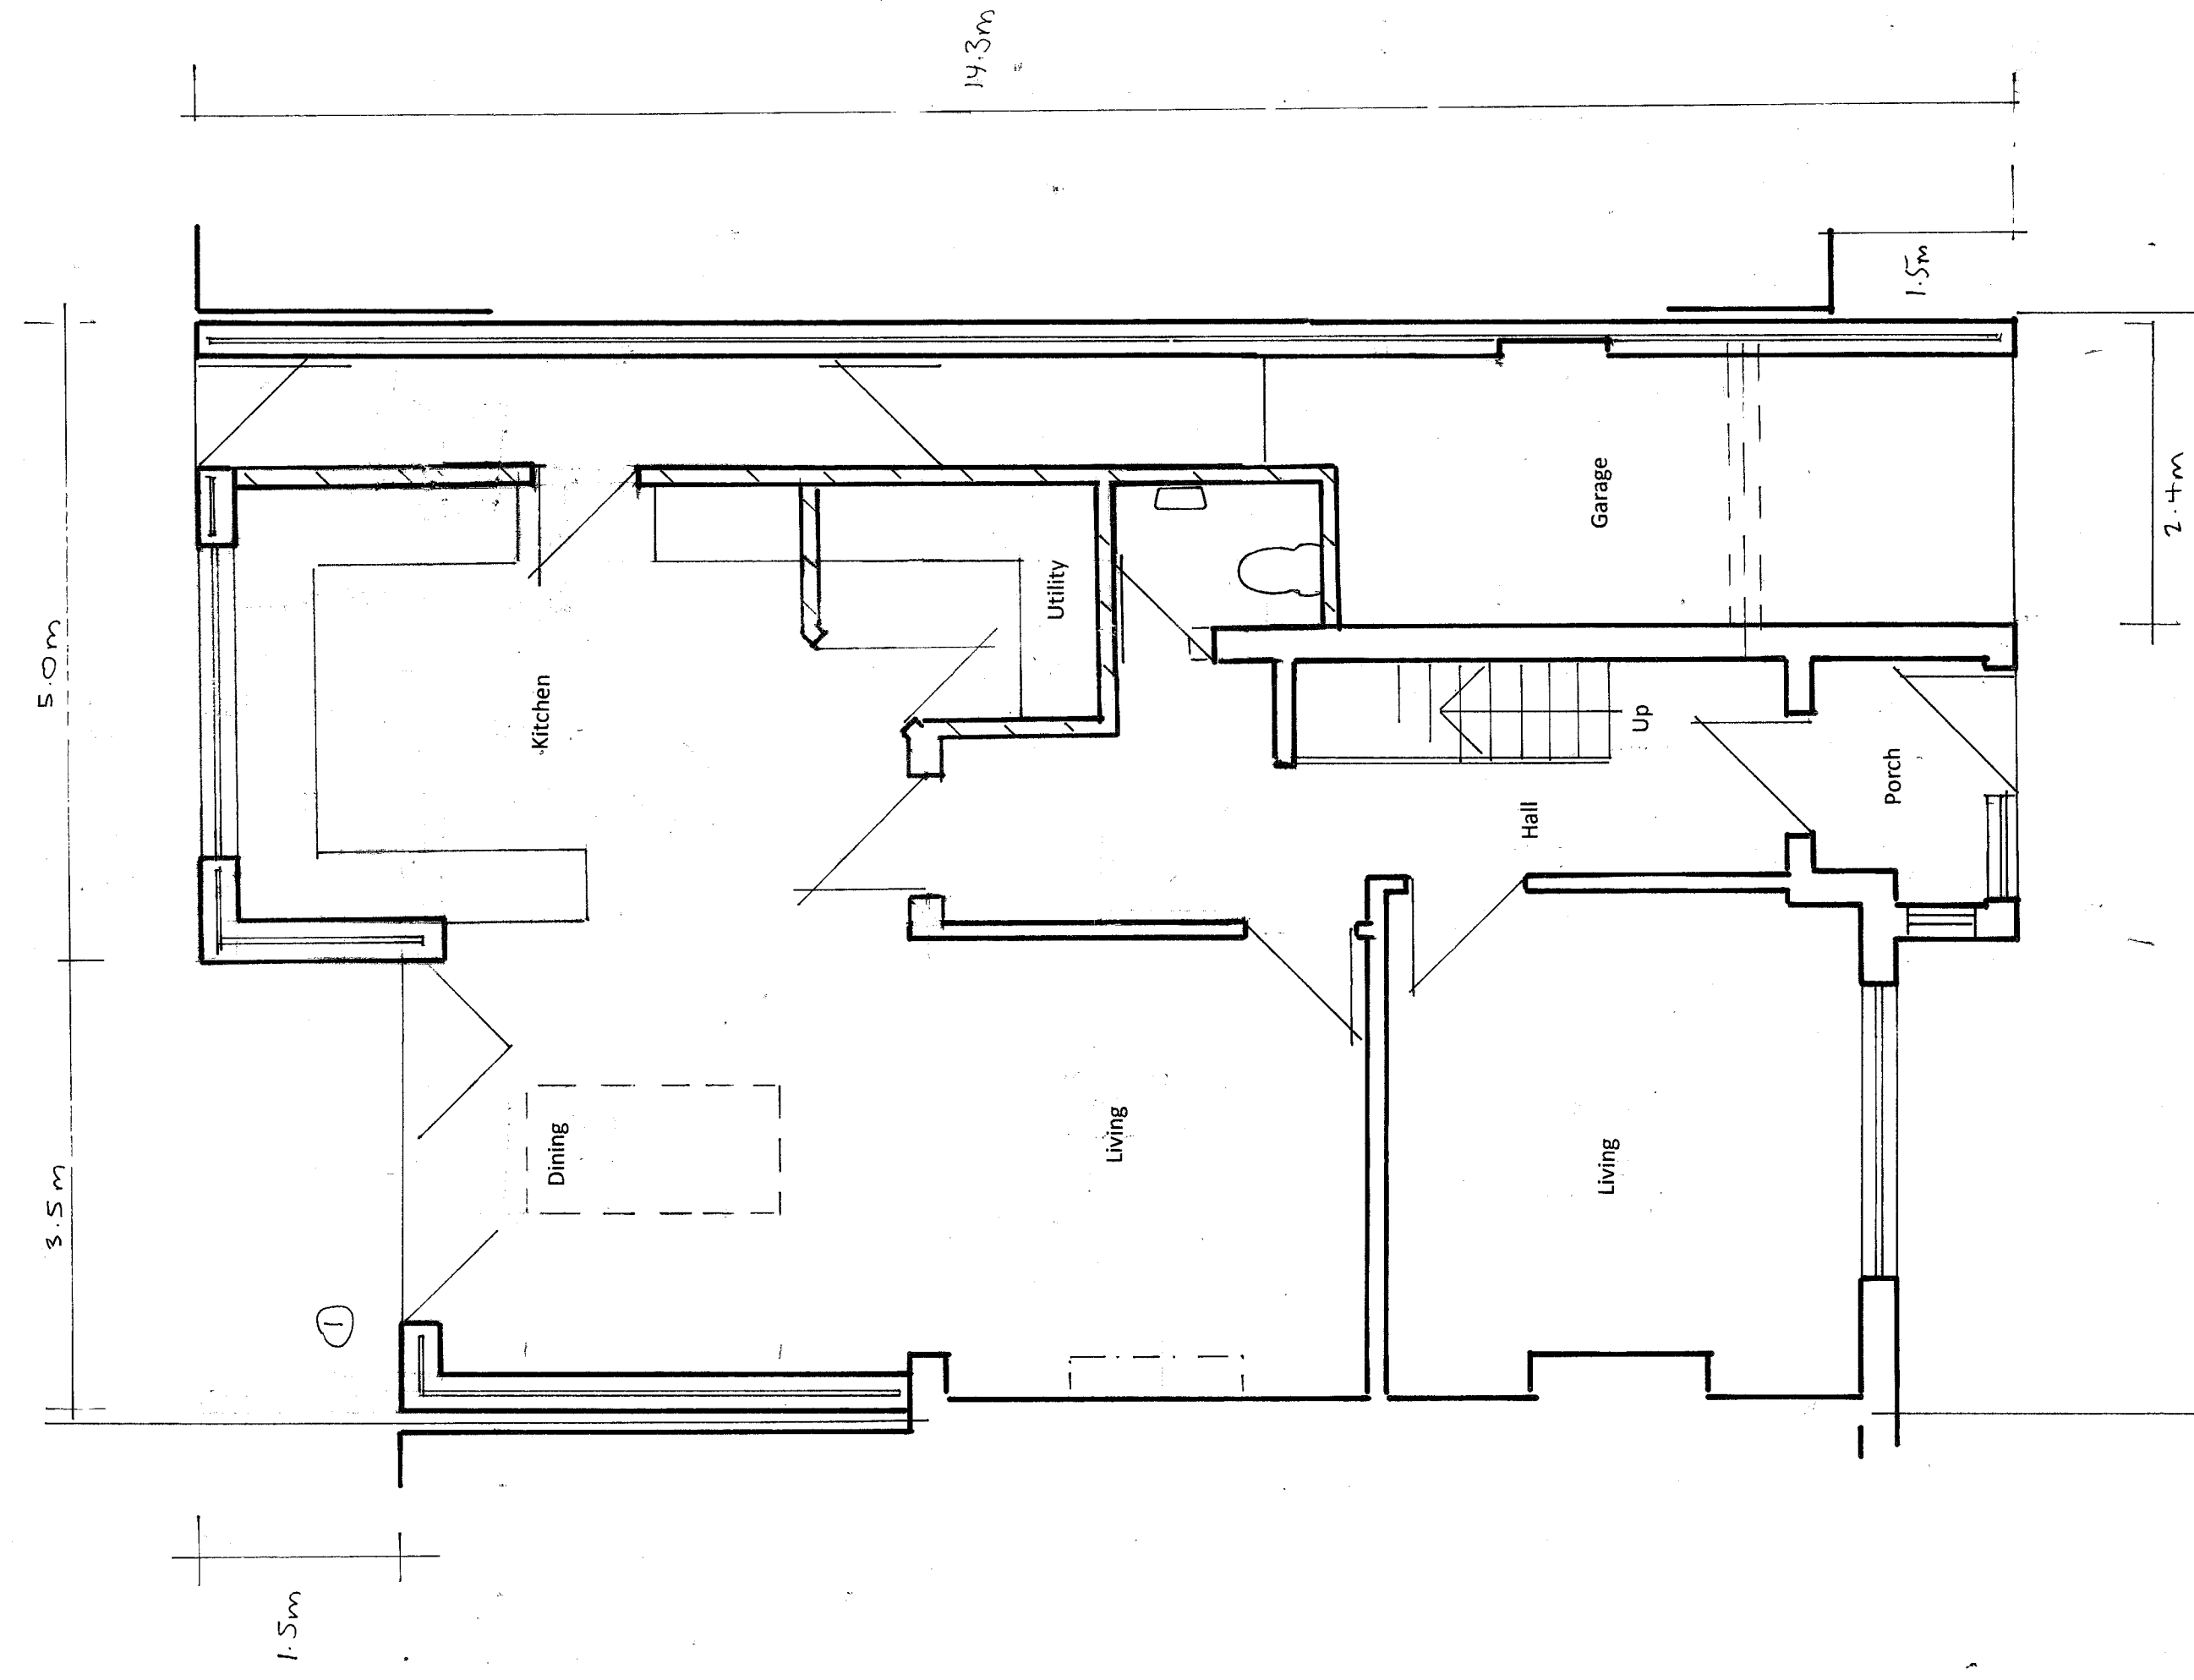

Ground Floor Plan

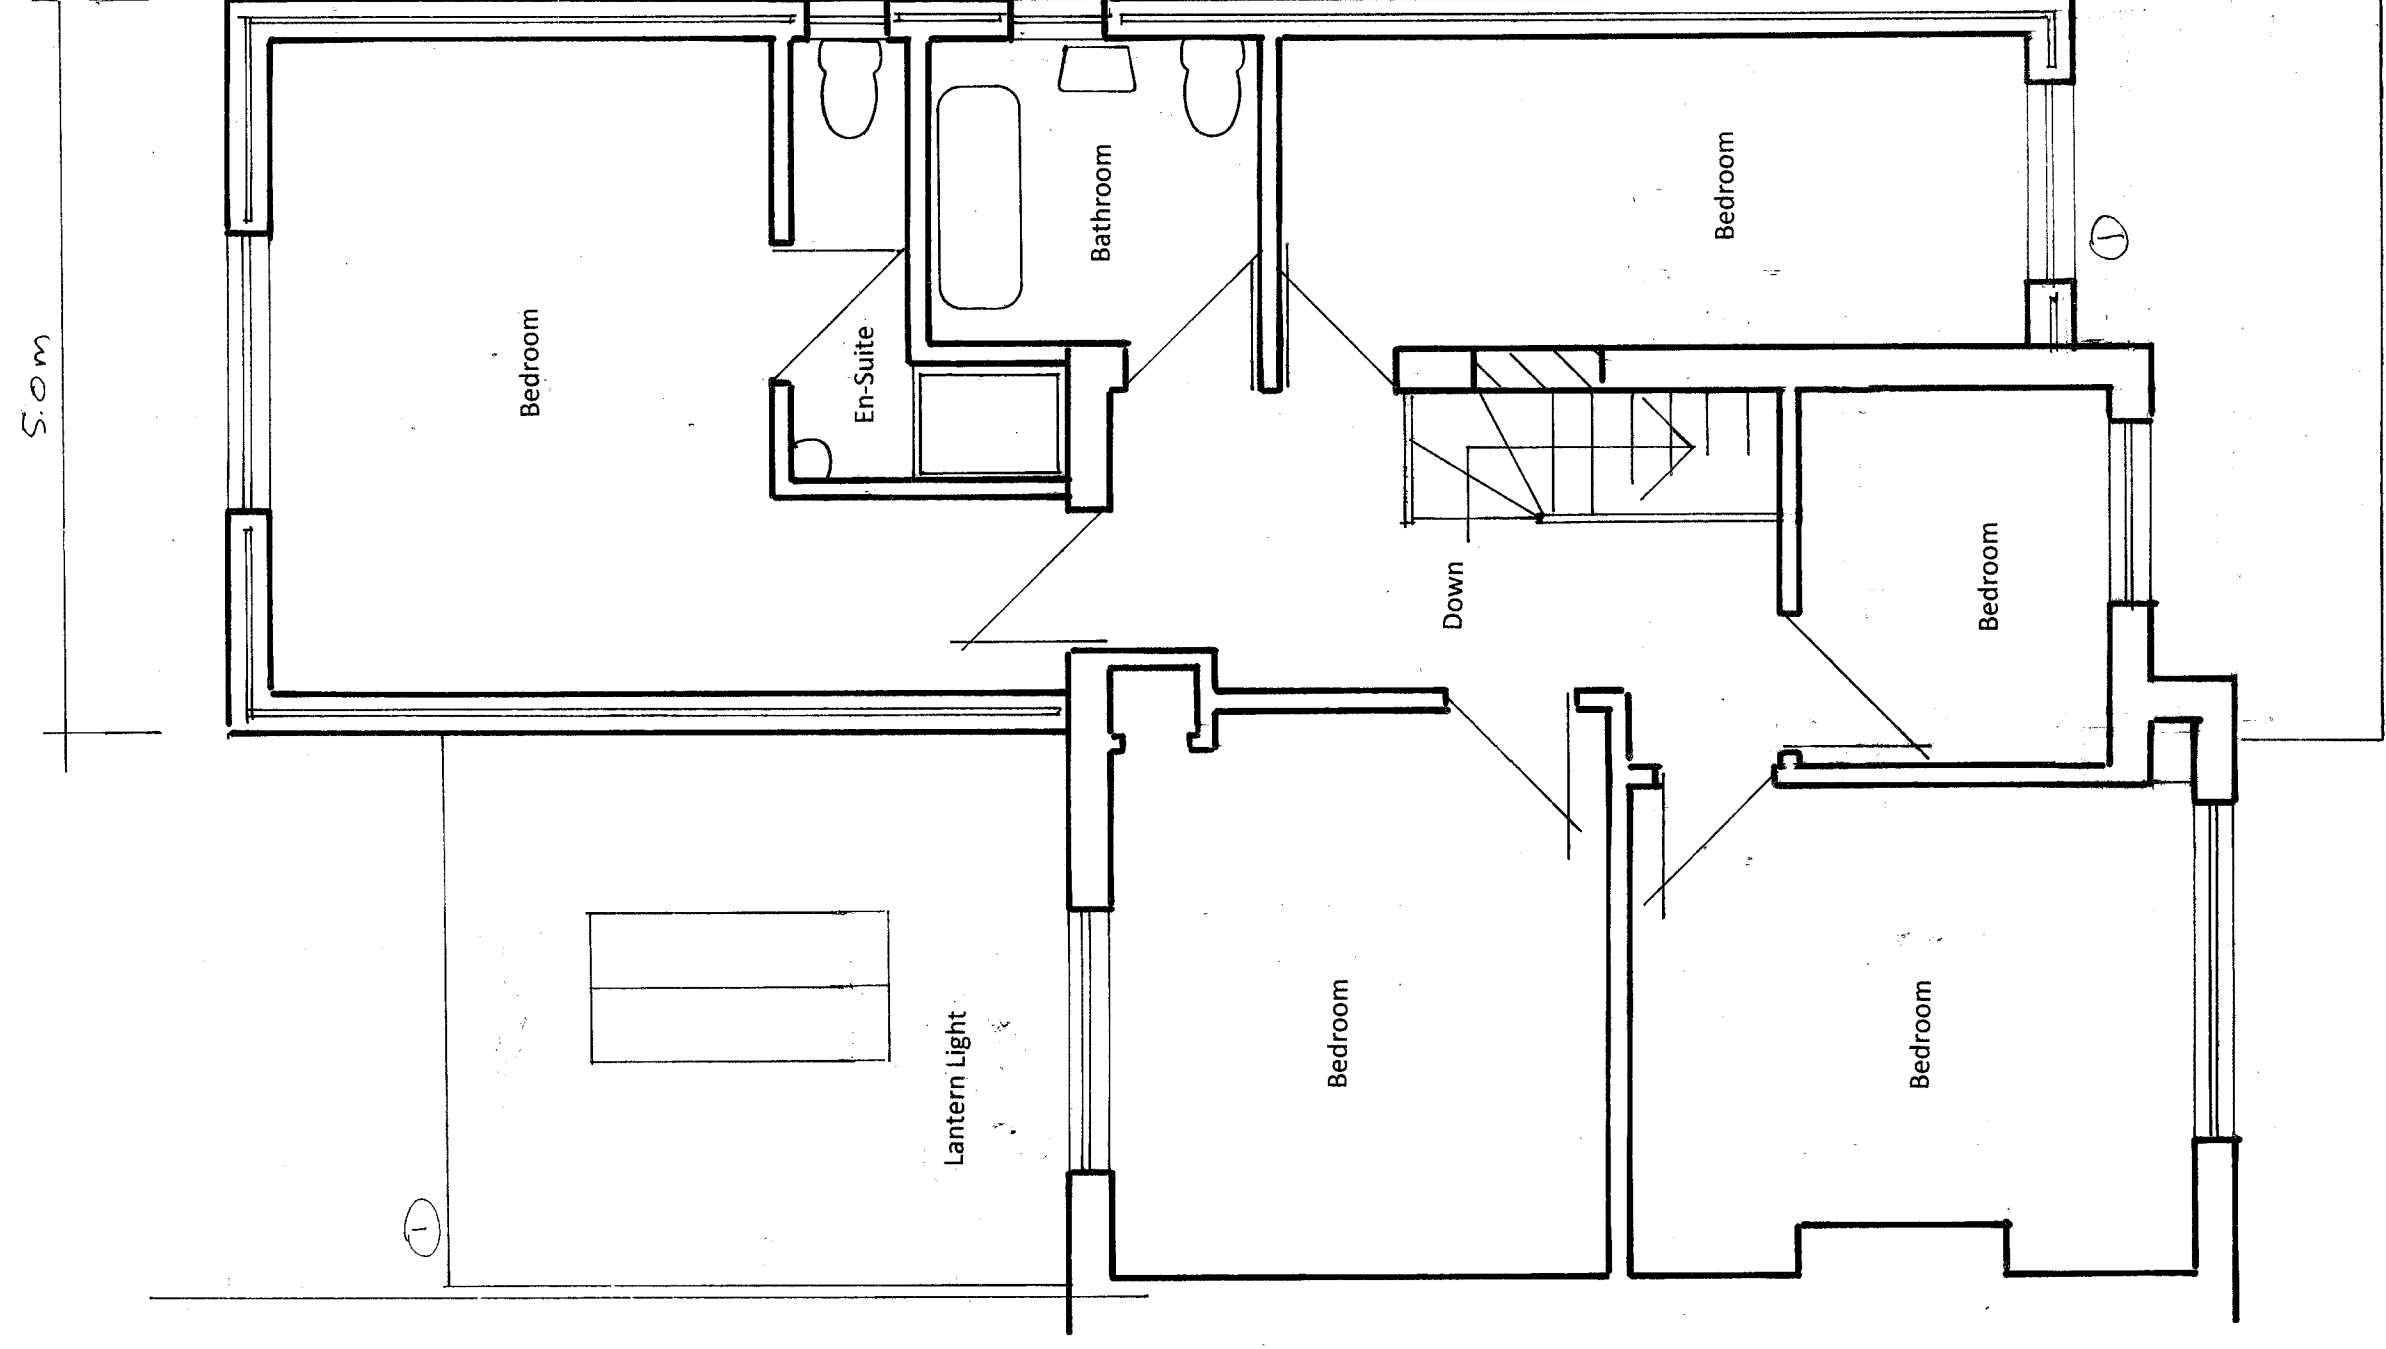

First Floor Plan

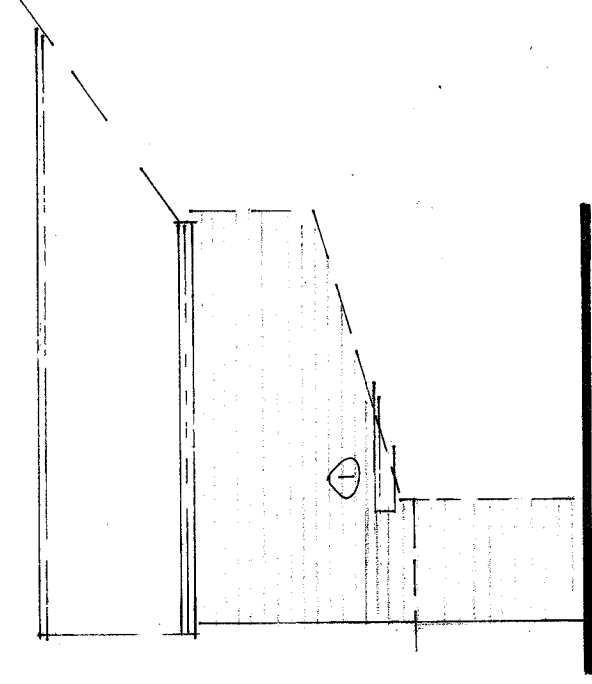

Side Elevation

① AMENDMENT TO REAR PROJECTION + ROOF

PROPOSED EXTENSIONS + OUTBUILDING AT
305 LONG DRIVE SOUTH ARLINGHAM
23/10/2014