




AS EXISTING

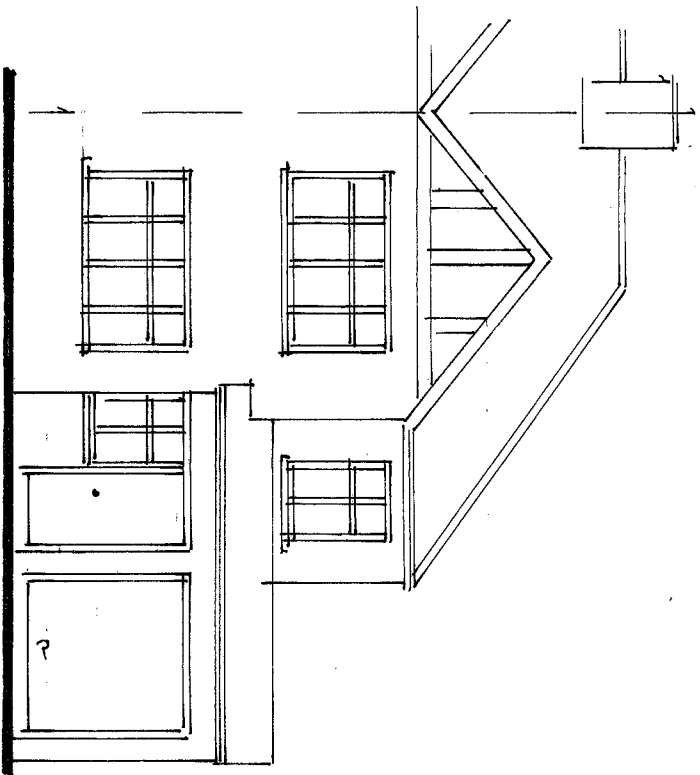

Front Elevation

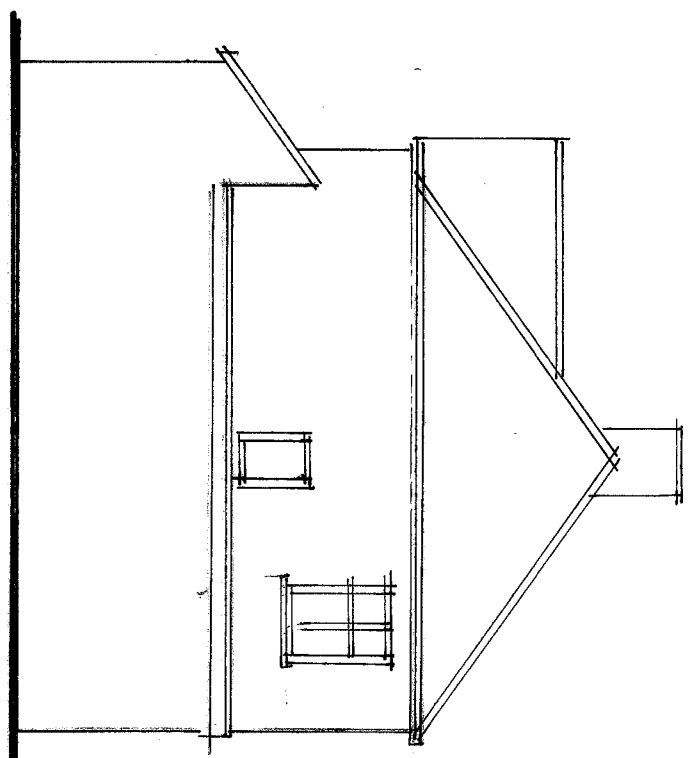

Side Elevation

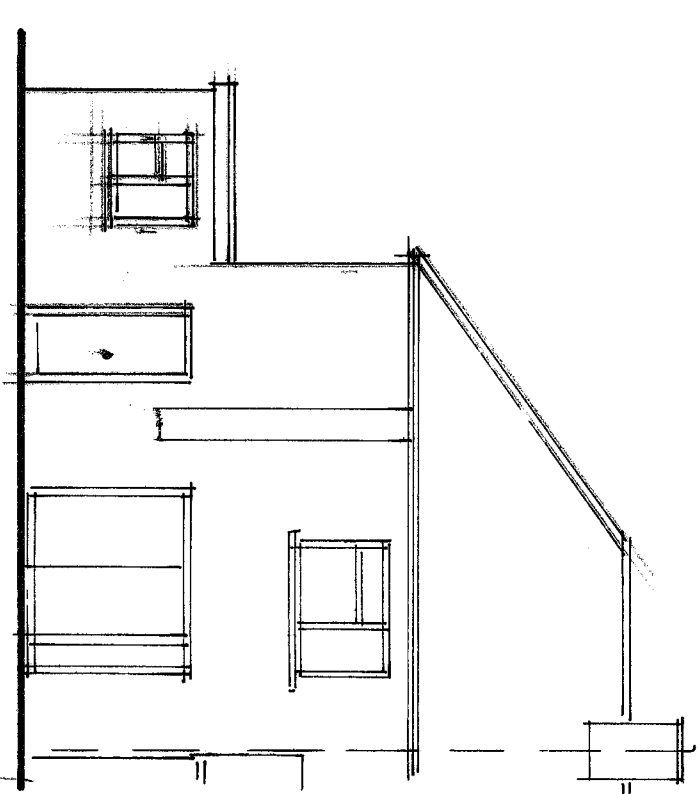


Rear Elevation

PROPOSED EXTENSIONS + OUTBUILDINGS AT
305 LONG OAK SOUTH AVENUE
23/1001/1


As Existing

Proposed extensions + alterations
305 Walsgrave Ave South Nuisling
28/1001/2

Scale 1:50 @ A2

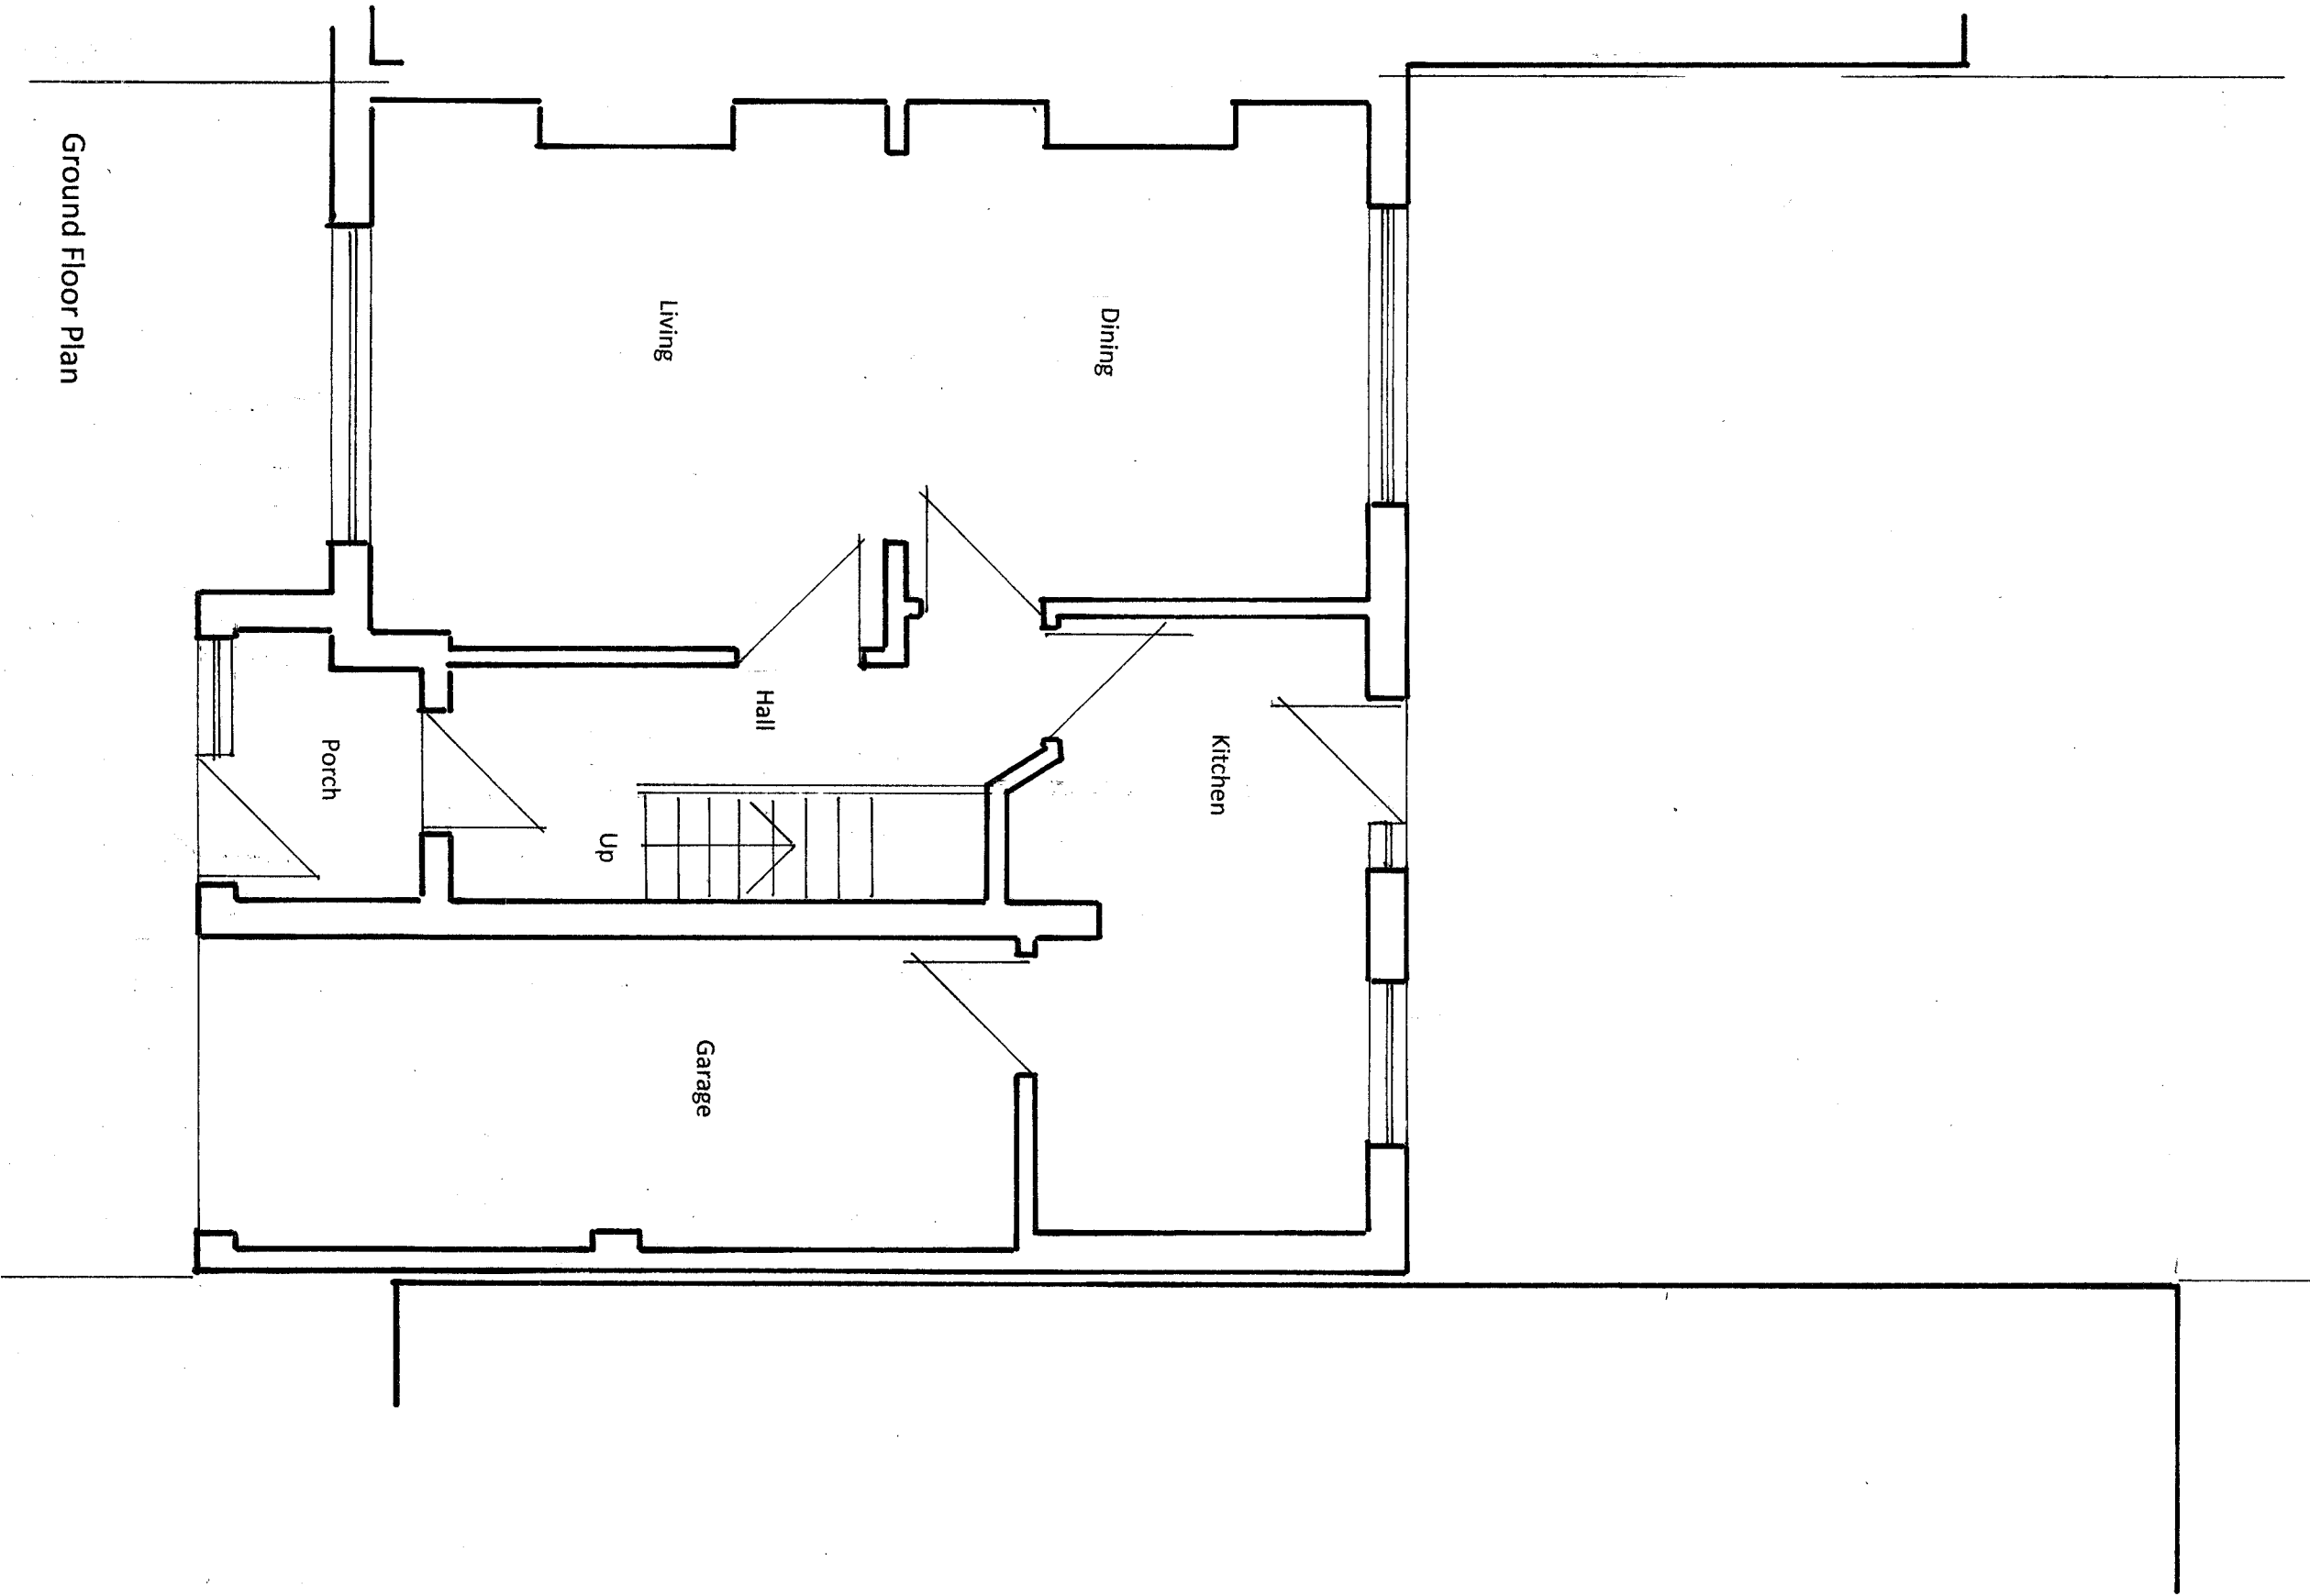

Ground Floor Plan

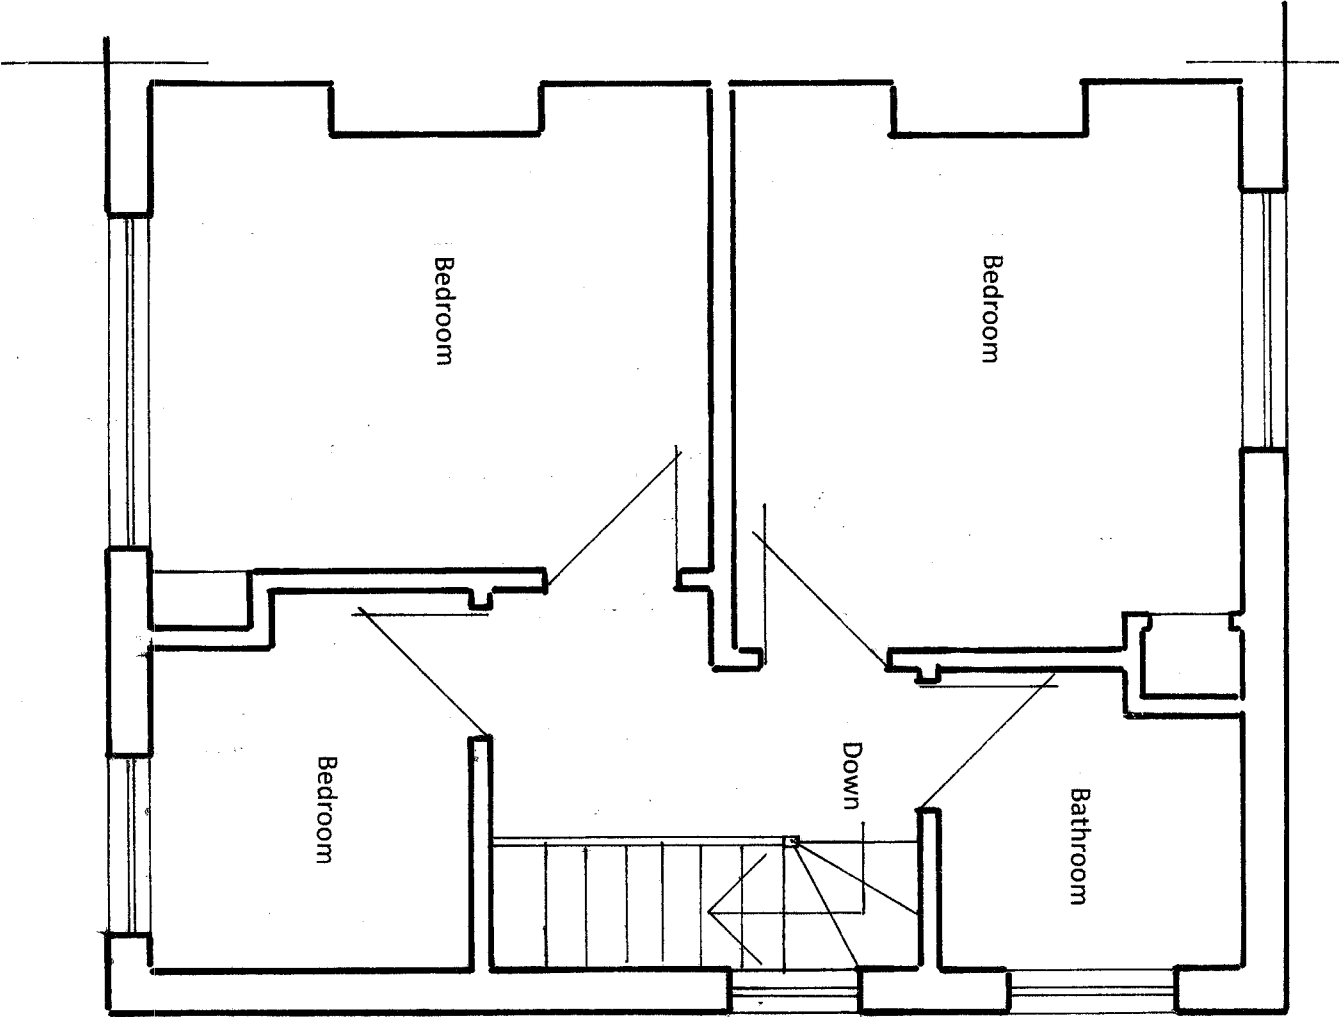

First Floor Plan