



SCALE BAR




DO NOT SCALE FROM THIS DRAWING.  
ALL DIMENSIONS TO BE CHECKED ON SITE.  
ALL OMISSIONS AND DISCREPANCIES TO BE  
REPORTED TO THE ARCHITECT IMMEDIATELY.


ALL RIGHTS RESERVED. THIS WORK IS COPYRIGHT  
AND CANNOT BE REPRODUCED OR COPIED OR MODIFIED  
IN ANY FORM OR BY ANY MEANS, GRAPHIC ELECTRONIC  
OR MECHANICAL, INCLUDING PHOTOCOPYING WITHOUT  
THE WRITTEN PERMISSION OF TX11 ARCHITECTS.

#### LEGEND

- EXISTING WALL
- PROPOSED WALL

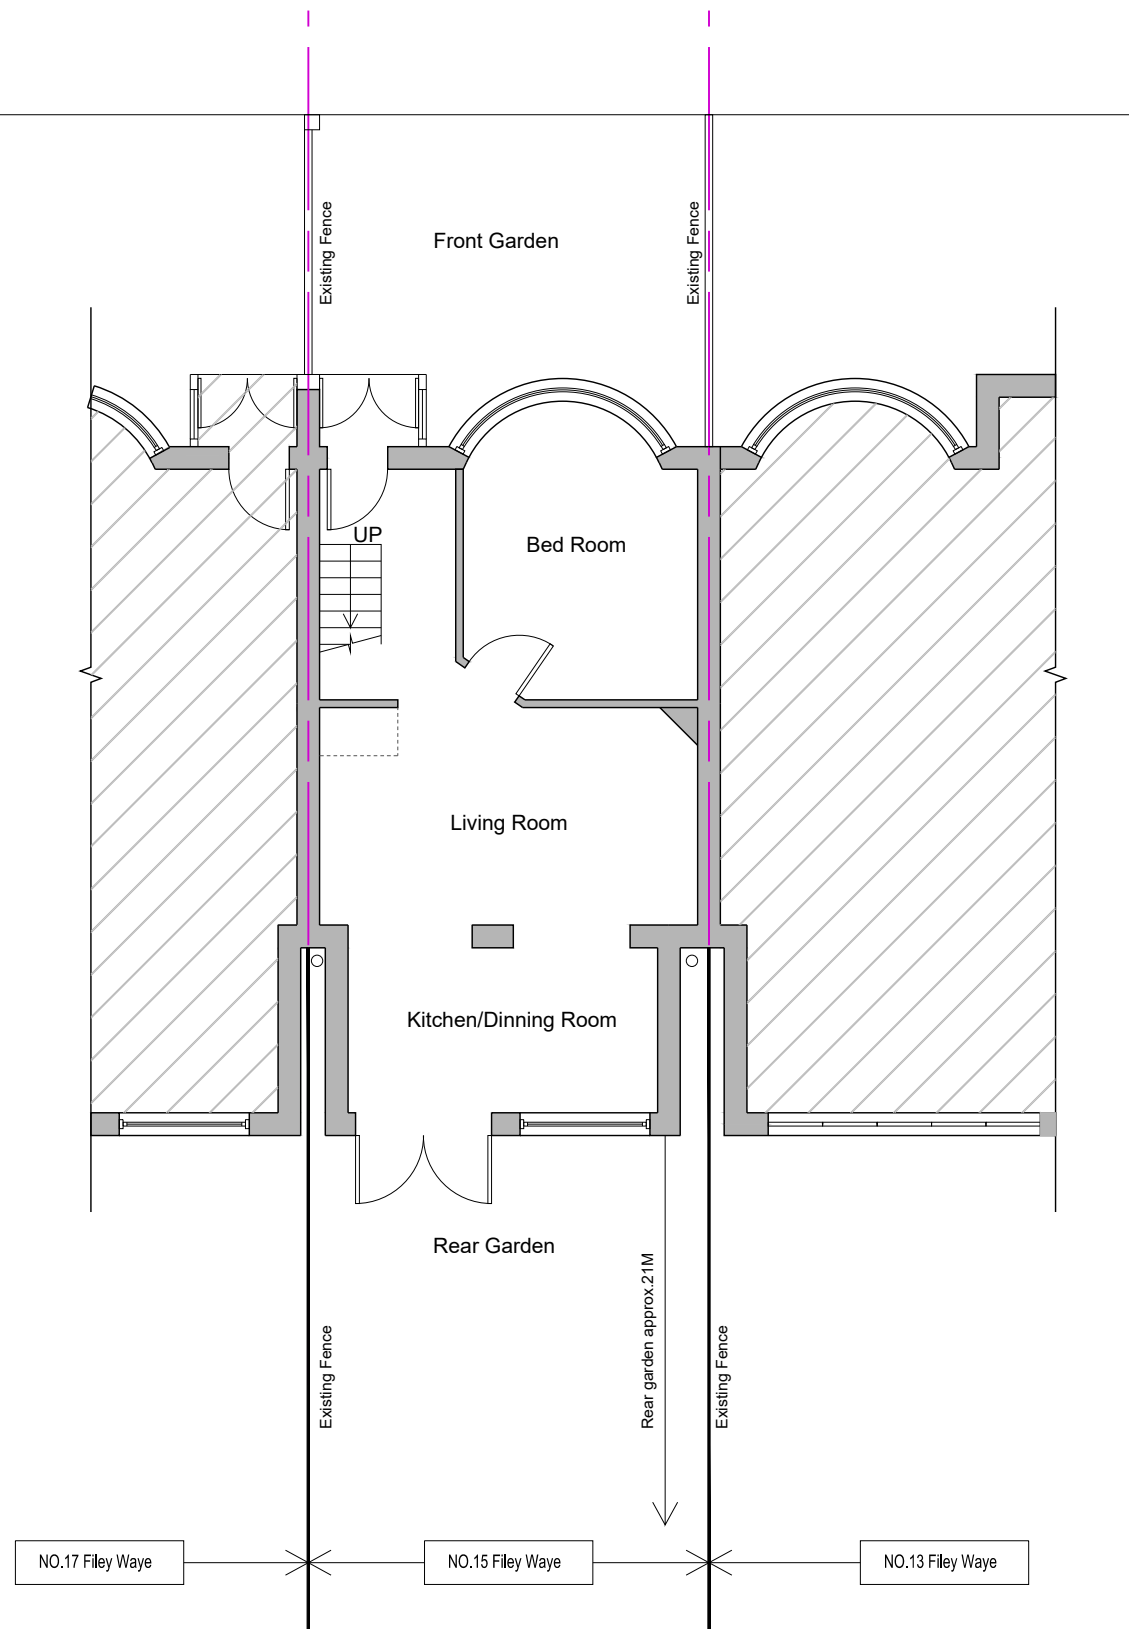

01 Existing Groud Floor Plan

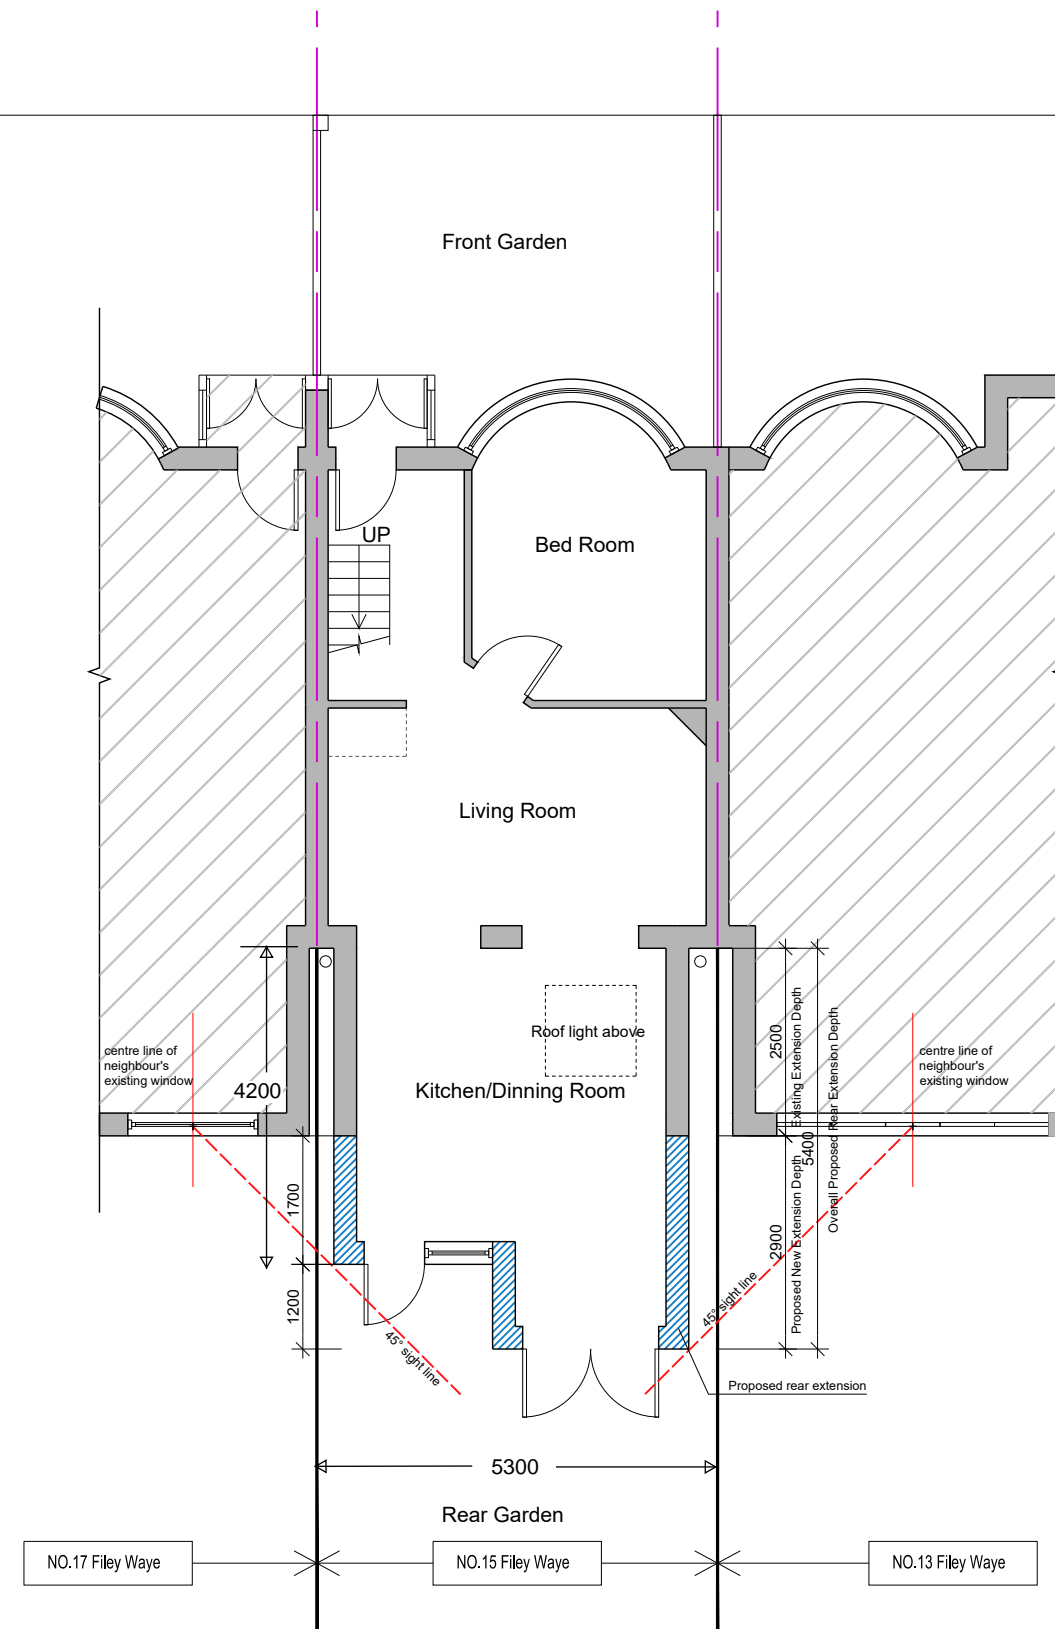

02 Proposed Groud Floor Plan

Planning Submission 24/03/23 C.T  
Revision description Date Check Rev

Project  
15 Filey Way Ruislip  
**TX11**  
architects

Drawing  
Existing & Proposed Groud Floor Plans

Drawn	Date	Scale
AS	24/03/2023	1:100@A3
Job number	Drawing number	Revision
15 FWR	15 FWR - P1_01	-