




SCALE BAR




DO NOT SCALE FROM THIS DRAWING.
ALL DIMENSIONS TO BE CHECKED ON SITE.
ALL OMISSIONS AND DISCREPANCIES TO BE
REPORTED TO THE ARCHITECT IMMEDIATELY.

ALL RIGHTS RESERVED. THIS WORK IS COPYRIGHT
AND CANNOT BE REPRODUCED OR COPIED OR MODIFIED
IN ANY FORM OR BY ANY MEANS, GRAPHIC ELECTRONIC
OR MECHANICAL, INCLUDING PHOTOCOPYING WITHOUT
THE WRITTEN PERMISSION OF TX11 ARCHITECTS.

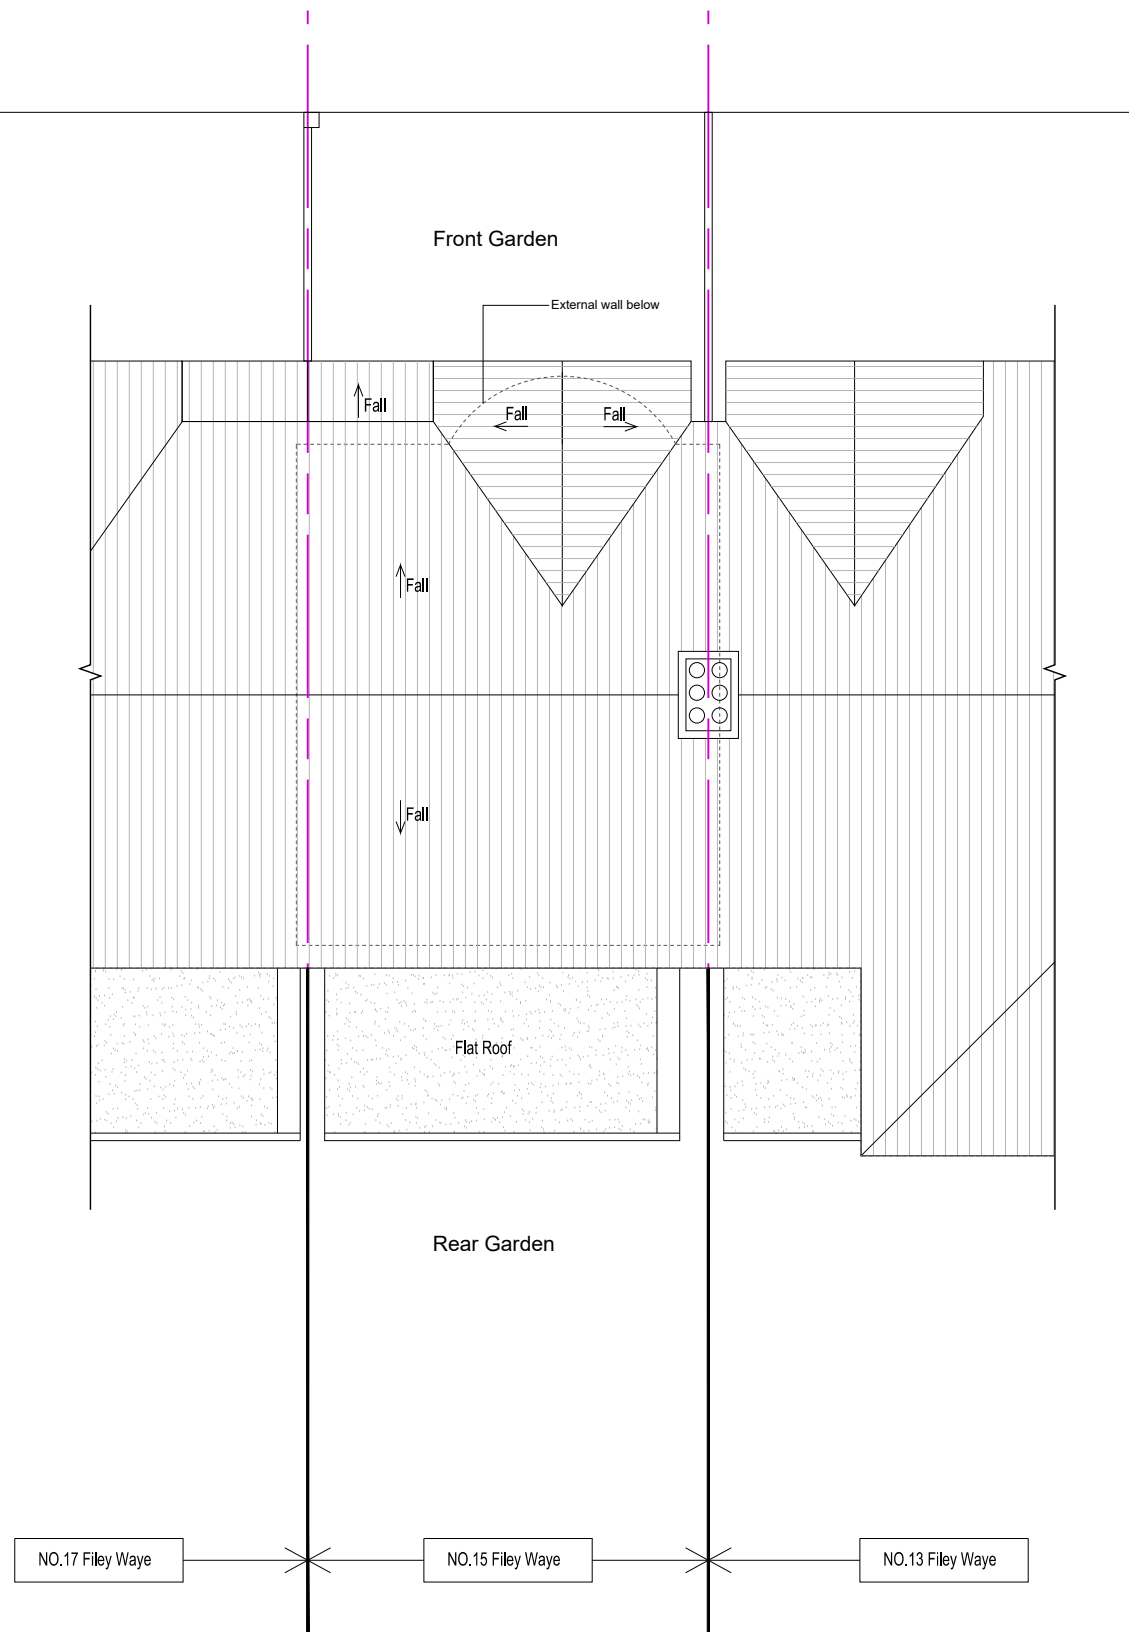

01 Existing Roof Plan

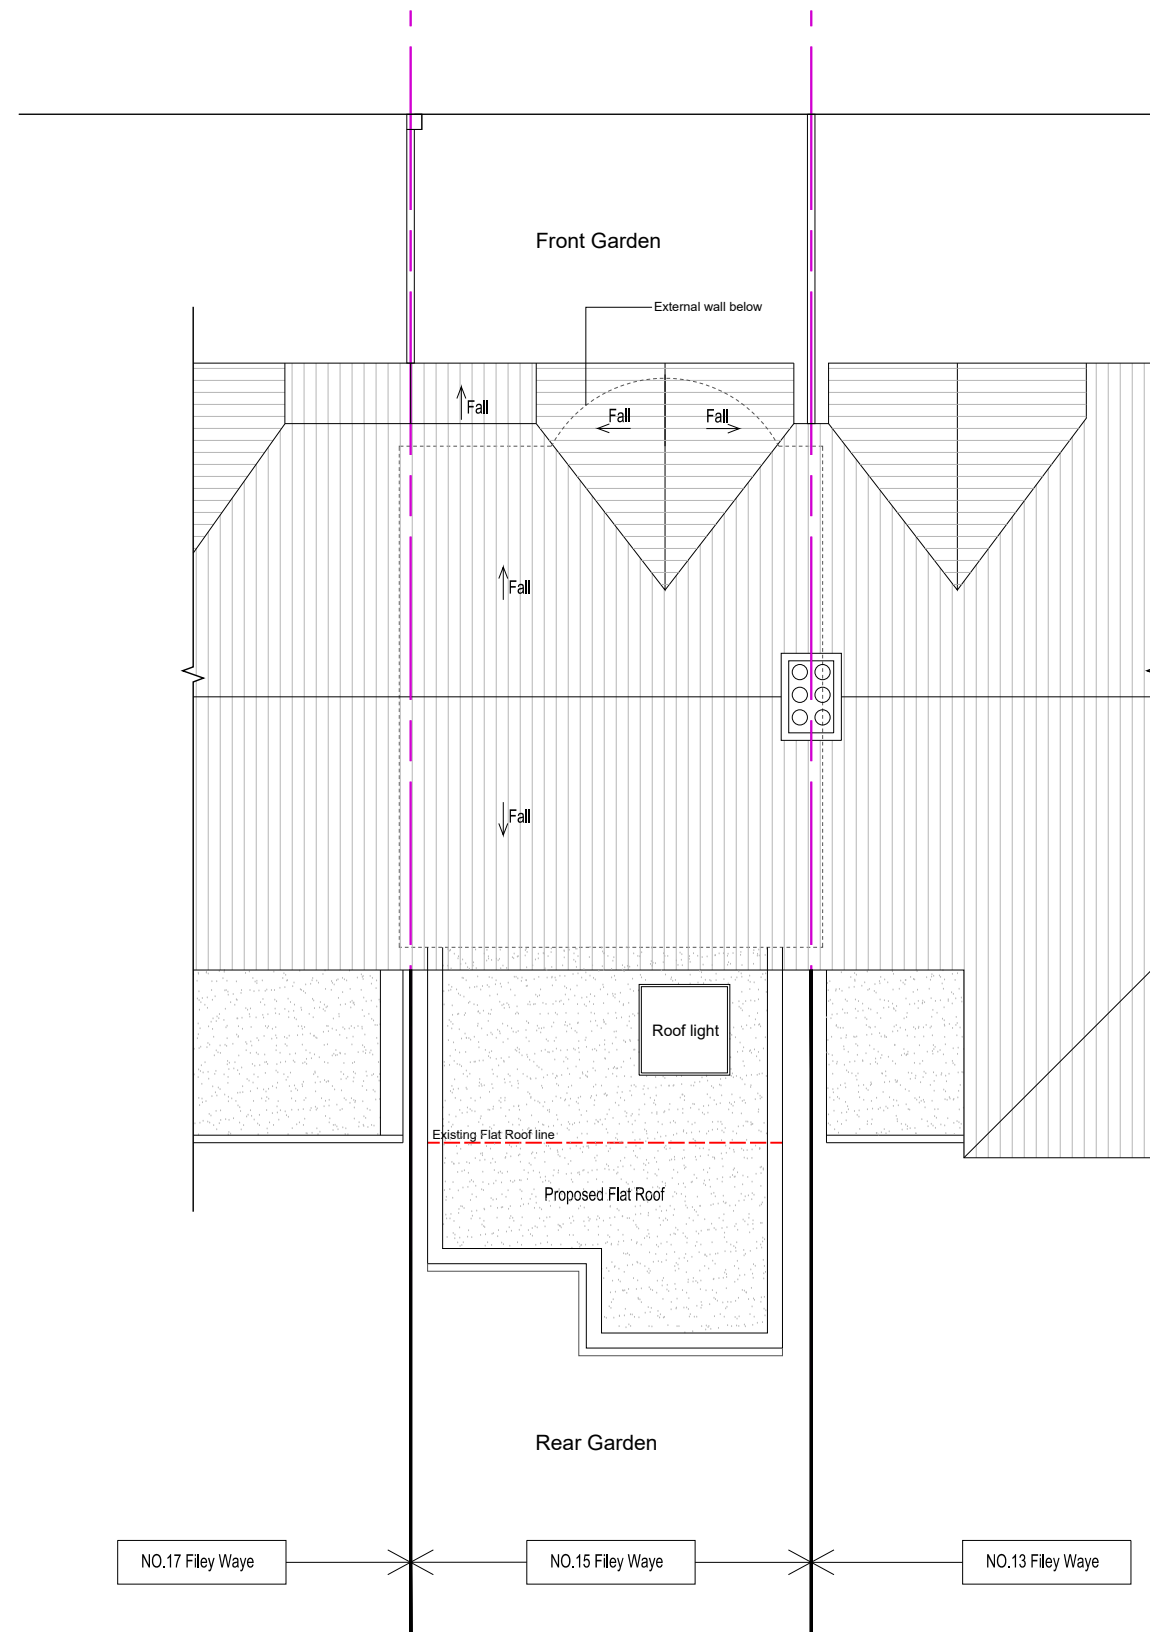

02 Proposed Roof Plan

Planning Submission 24/03/23 C.T
Revision description Date Check Rev

Project
15 Filey Way Ruislip
TX11
architects

Drawing
Existing & Proposed Roof Floor Plans

Drawn	Date	Scale
AS	24/03/2023	1:100@A3
Job number	Drawing number	Revision
15 FWR	15 FWR - P1_03	-