


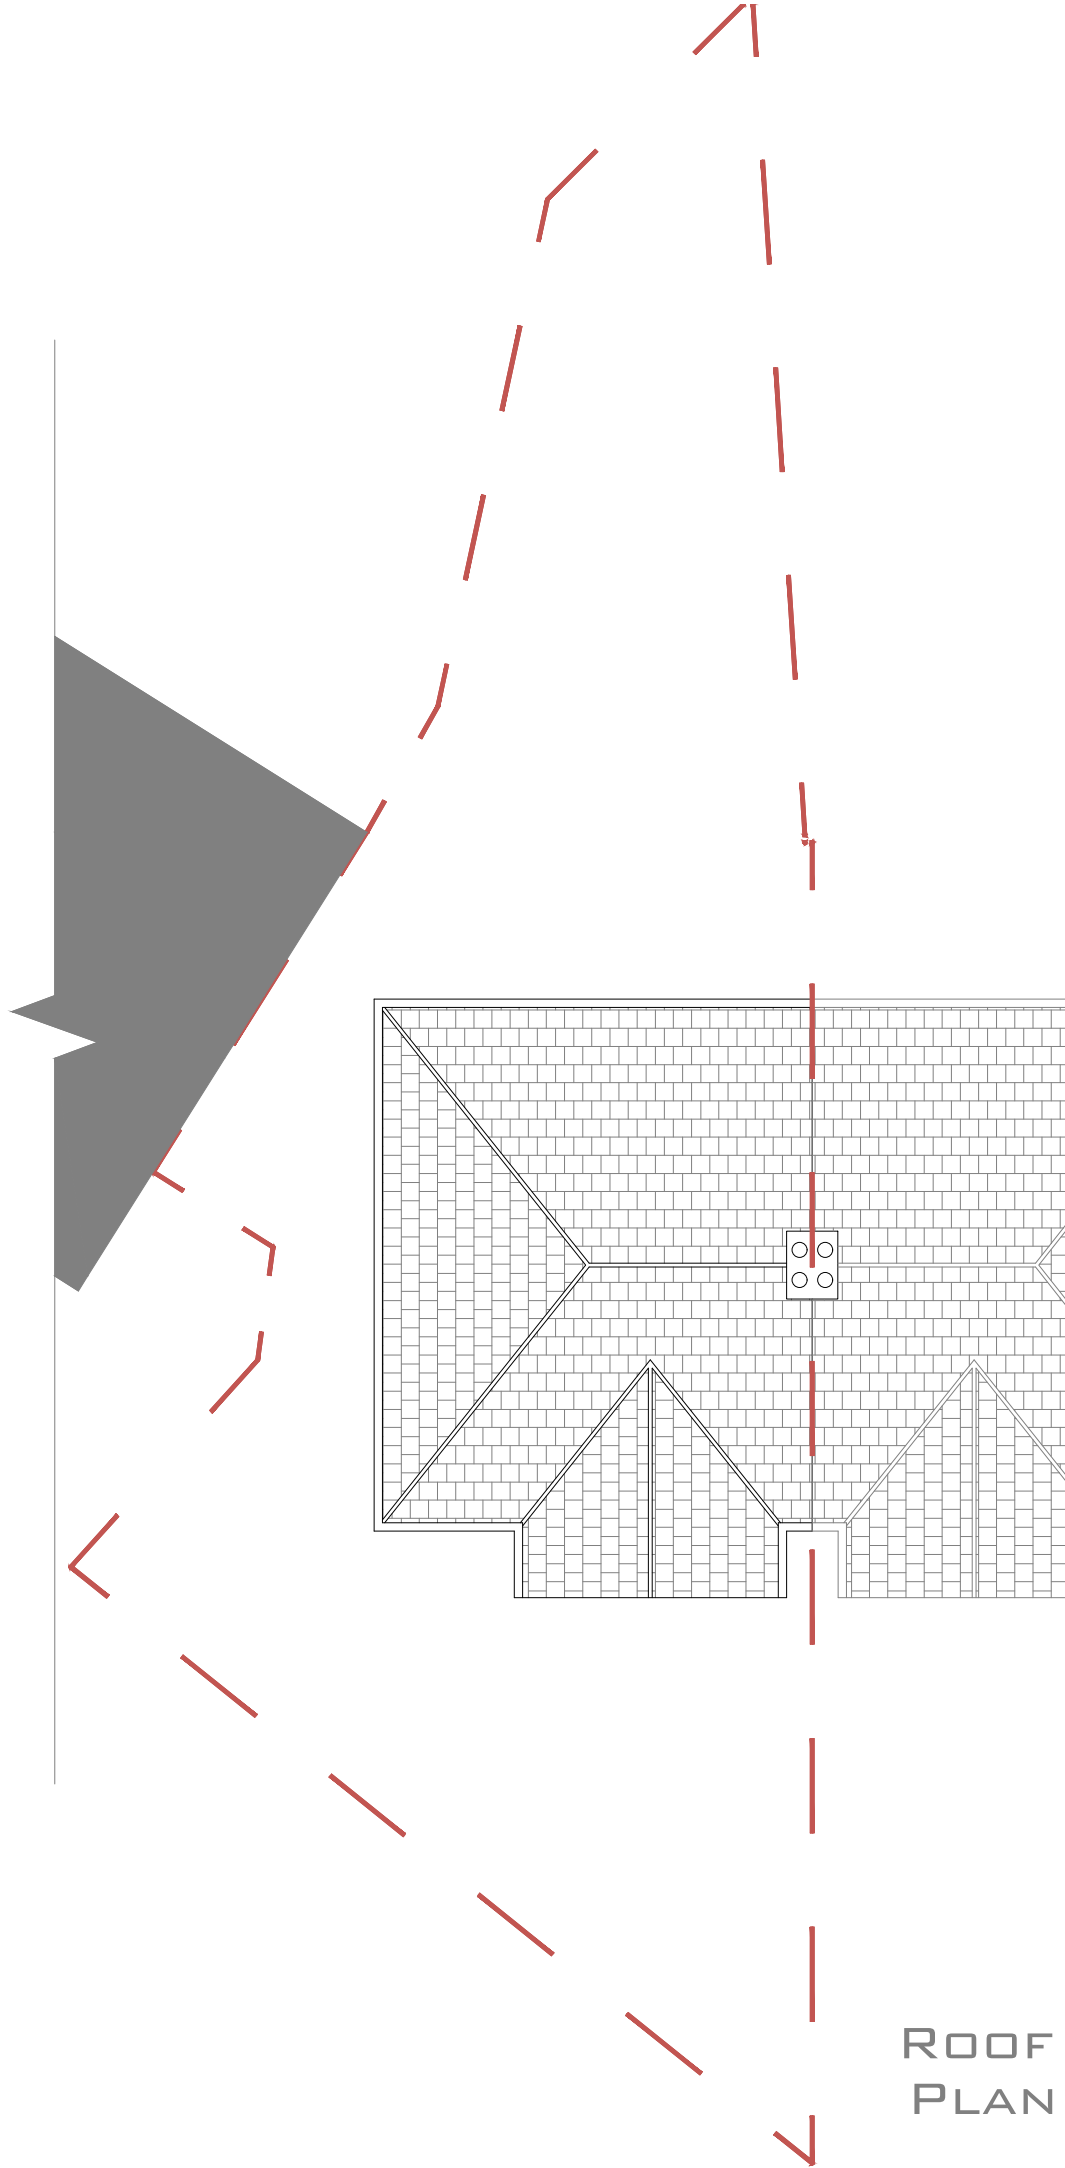

PROJECT NUMBER:

W110

WYDESIGN
40 GALLEYWALL ROAD
LONDON SE16 3PB
TEL:07818405078

WYDESIGNLTD@GMAIL.COM
©WYDESIGN LTD

REVISIONS:

PROJECT TITLE:

No.111
DULVERTON ROAD,
RUISLIP
- HA4 9AH

DRAWING TITLE:

EXISTING
ROOF PLAN

SCALE:



CREATION DATE:

14TH NOVEMBER 2024

002