
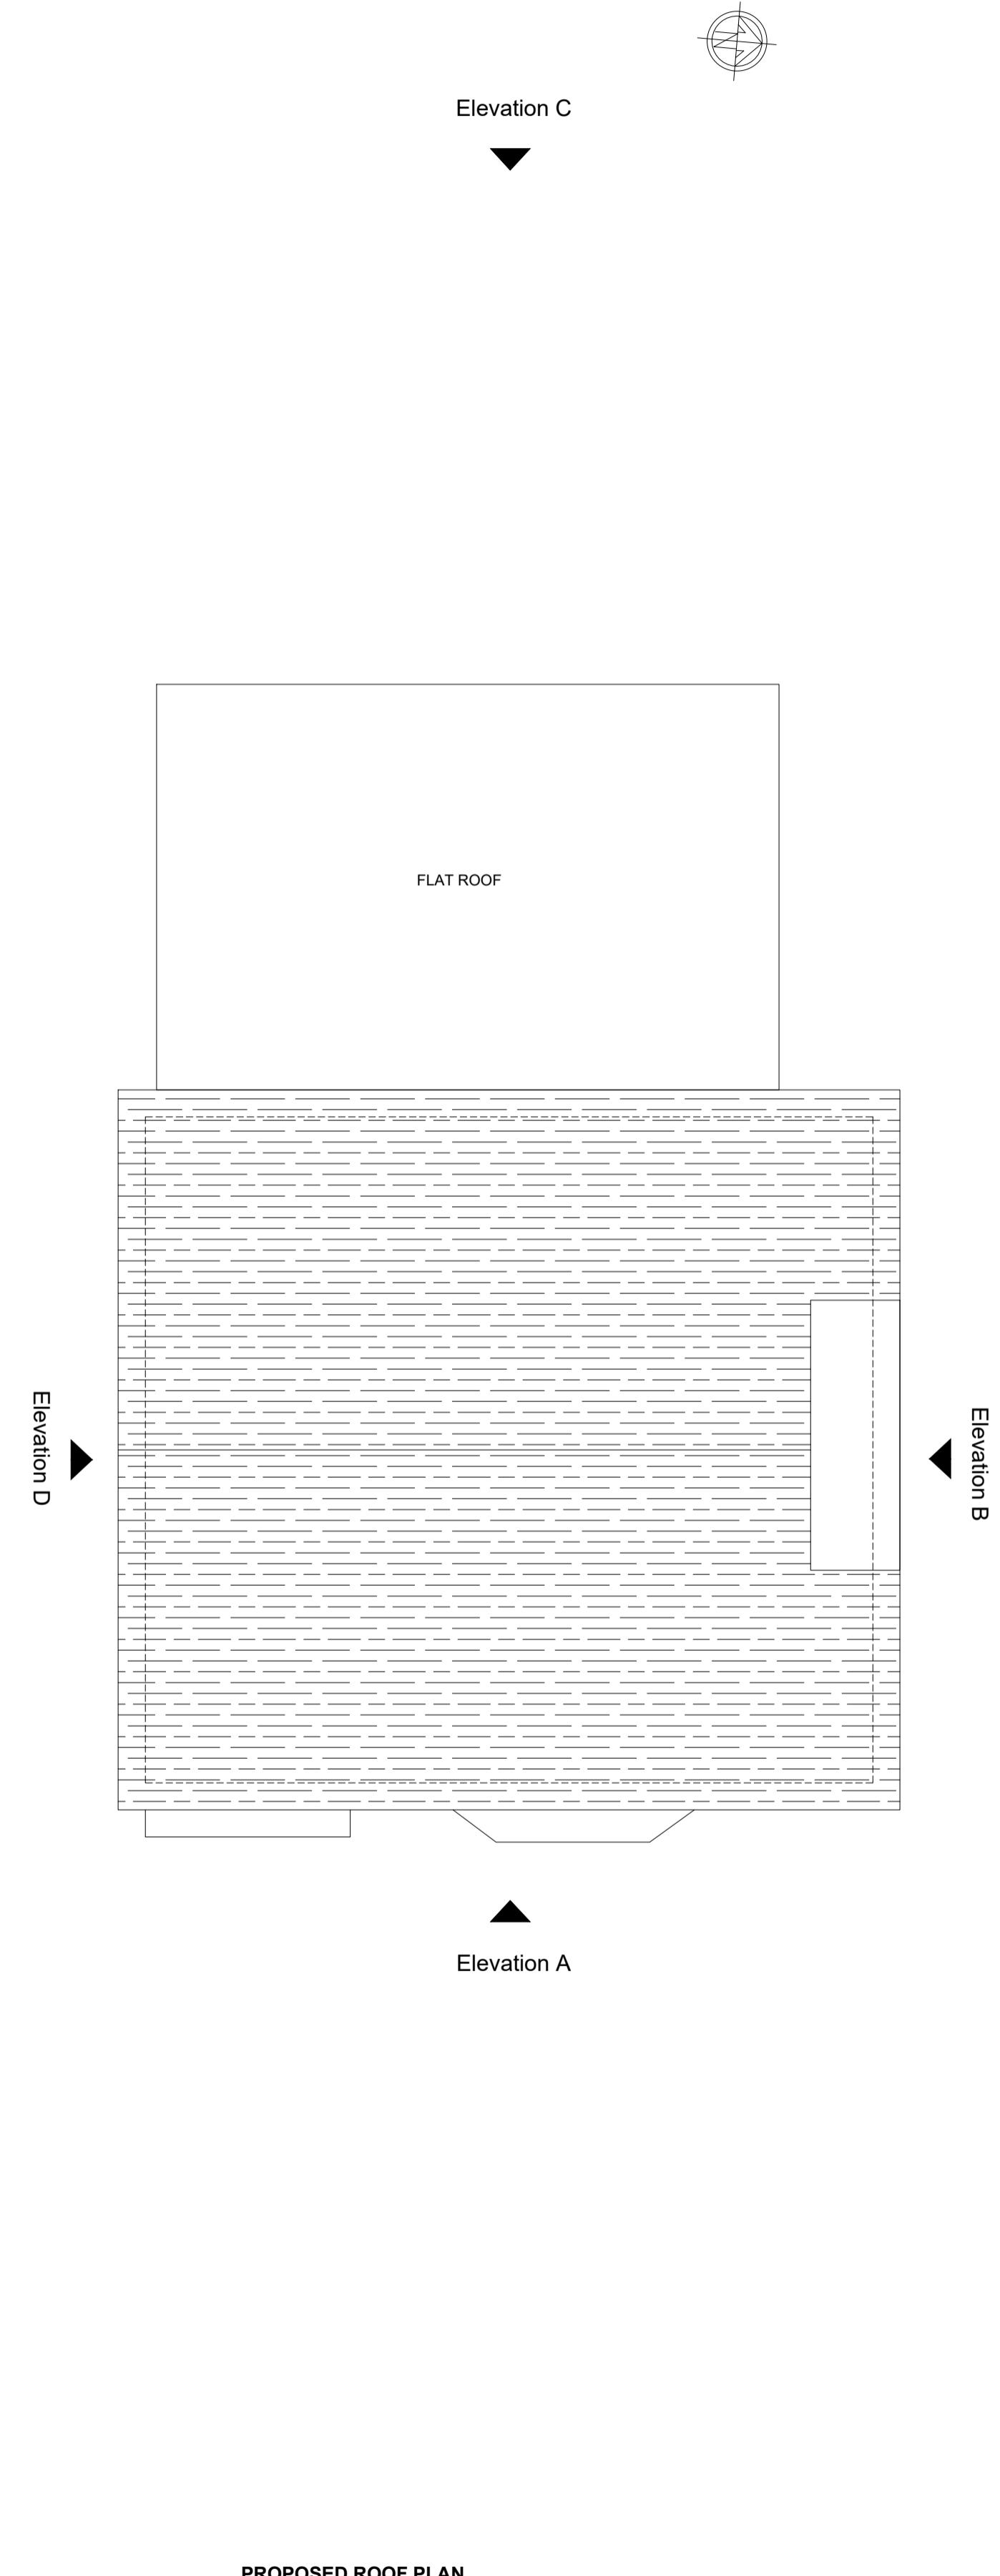
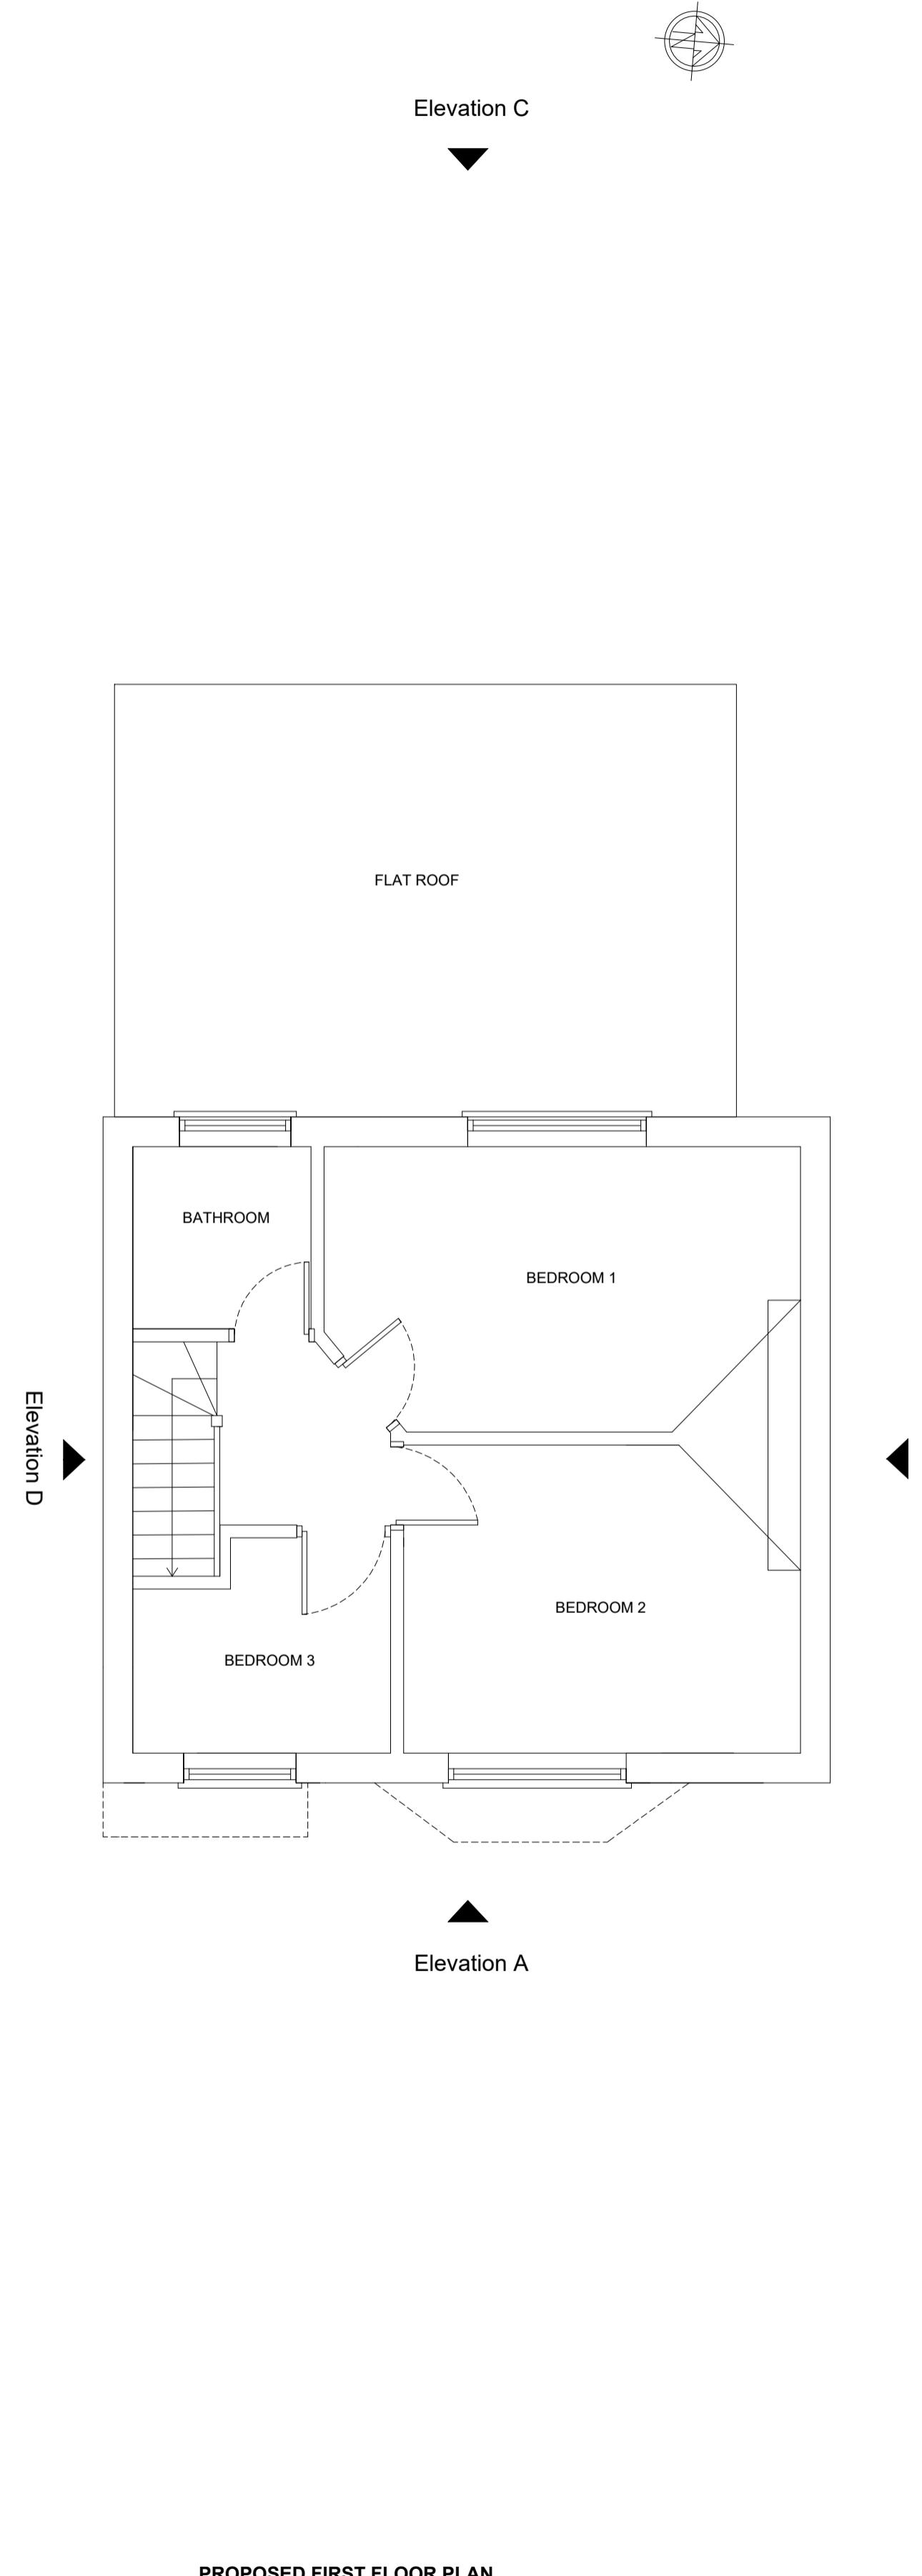
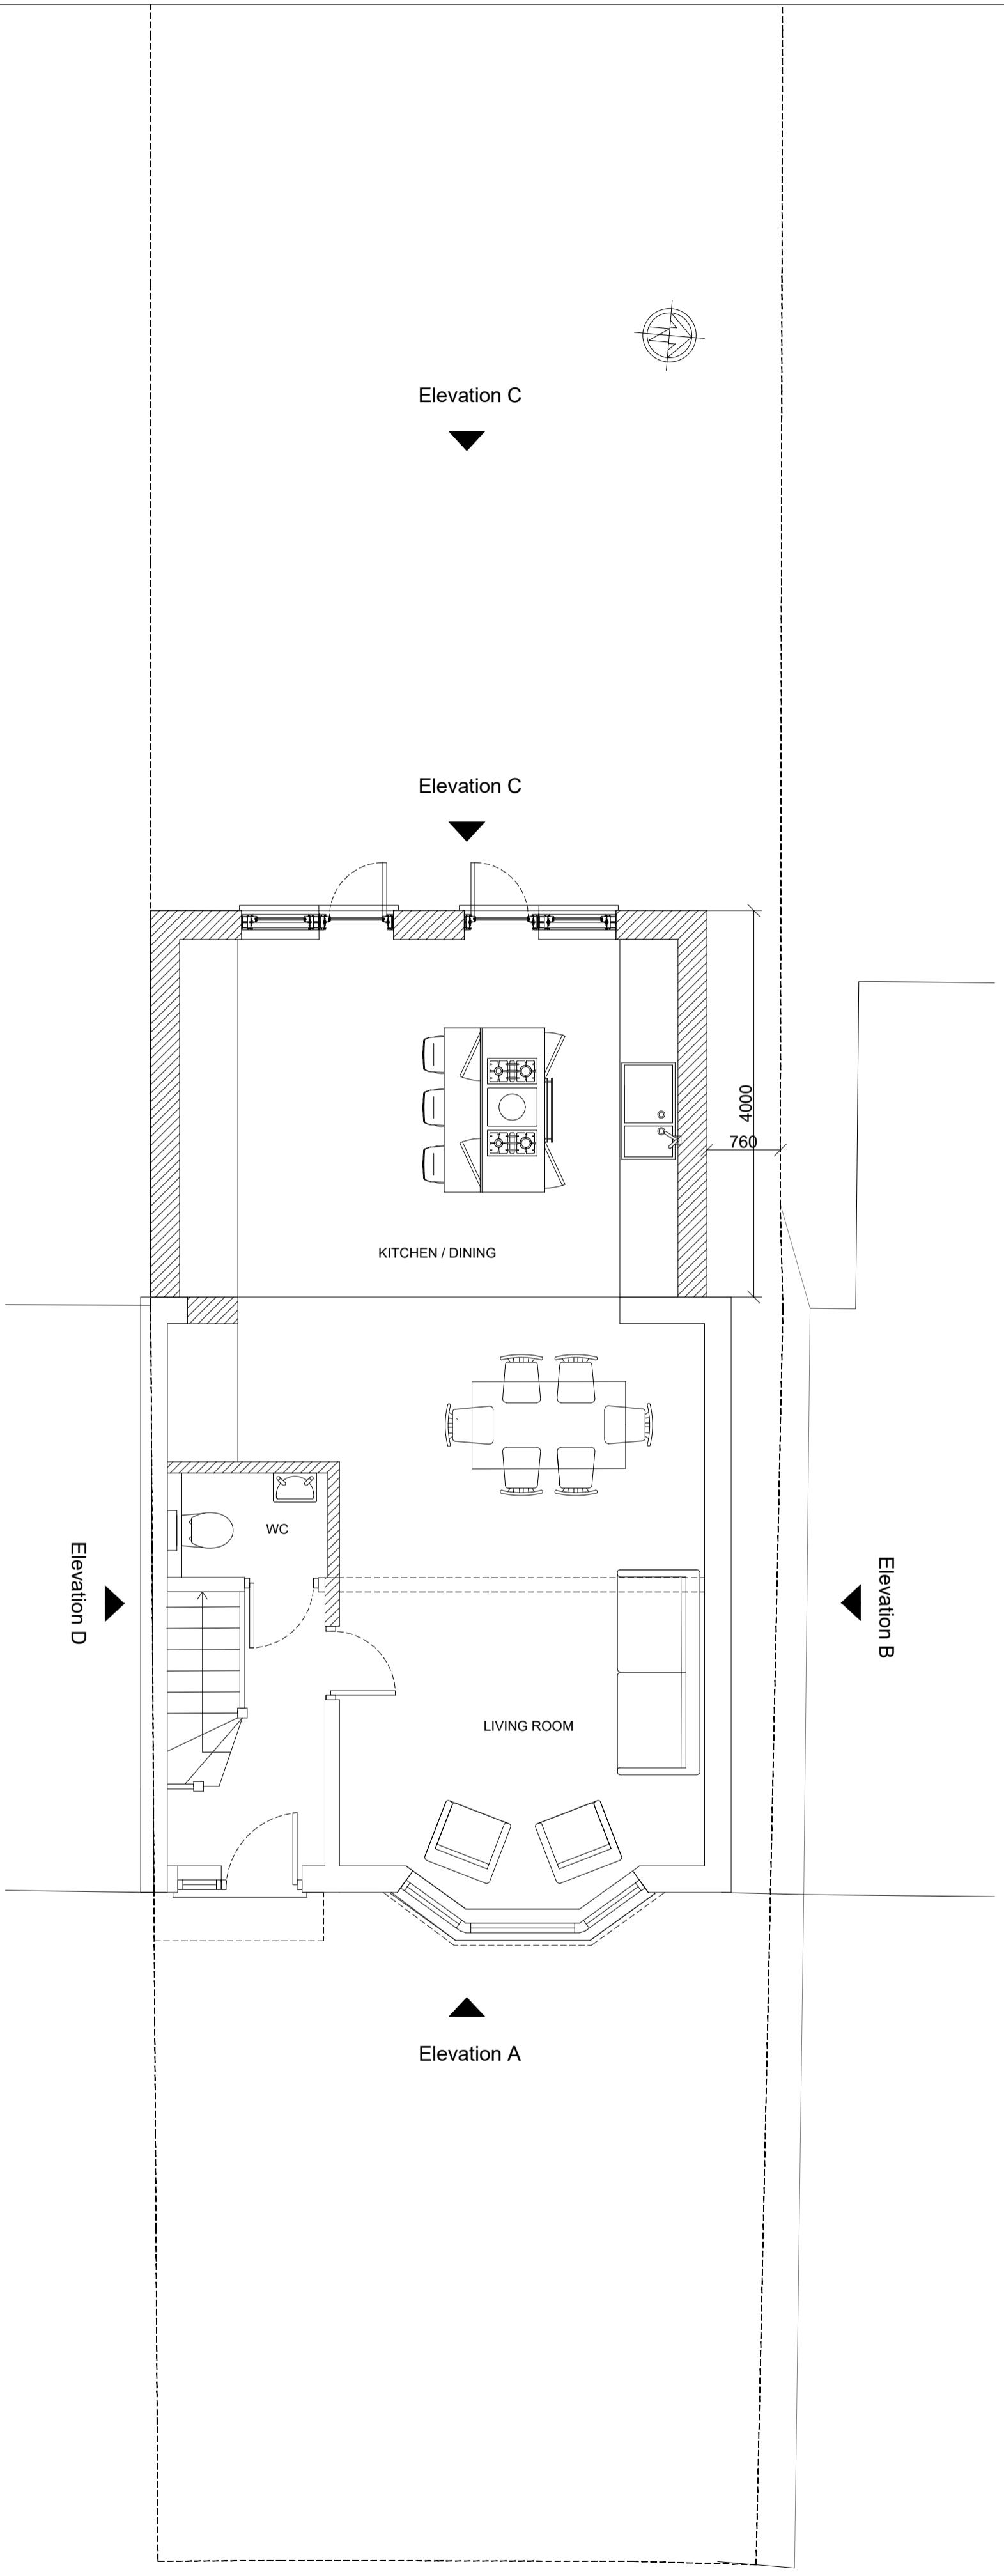


General Notes

© ABAY ARCHITECTURE RIBA

All dimensions and levels to be checked on site and any discrepancies to be reported to the architect before construction.

Written dimensions to be taken in preference to scaled dimensions.

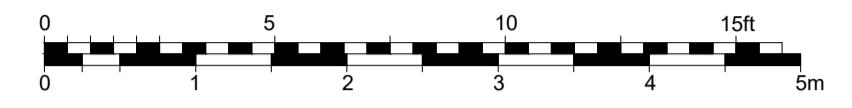

Rev	Date	Amendment

CLIENT

GBH PROPERTIES
456 SIPSON ROAD
WEST DRAYTON
UB7 0HY

PROJECT

PROPOSED
GROUND, FIRST AND ROOF PLANS

DATE

21.06.24

SCALE

1:50 @ A1

DRAWN

NA

REV

DRAWING NUMBER
1534-P-004

Neha Abayawardana RIBA
abay.architecture@yahoo.com

ABAY ARCHITECTURE