




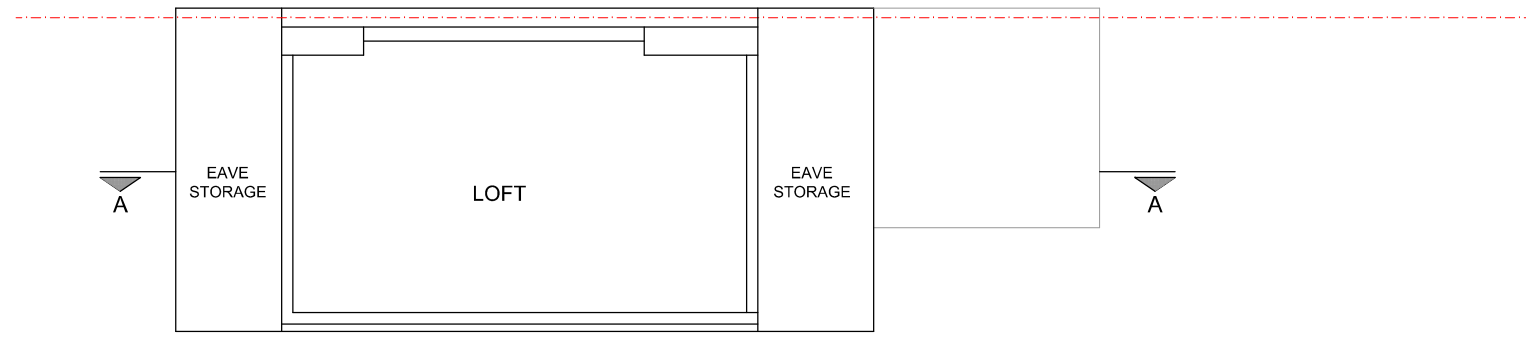


EXISTING  
LOFT PLAN

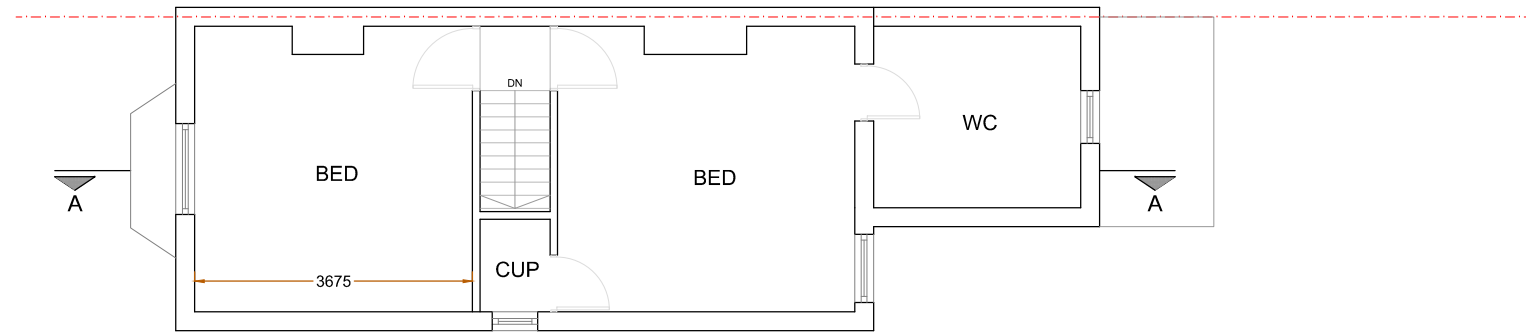


EXISTING  
FIRST FLOOR PLAN

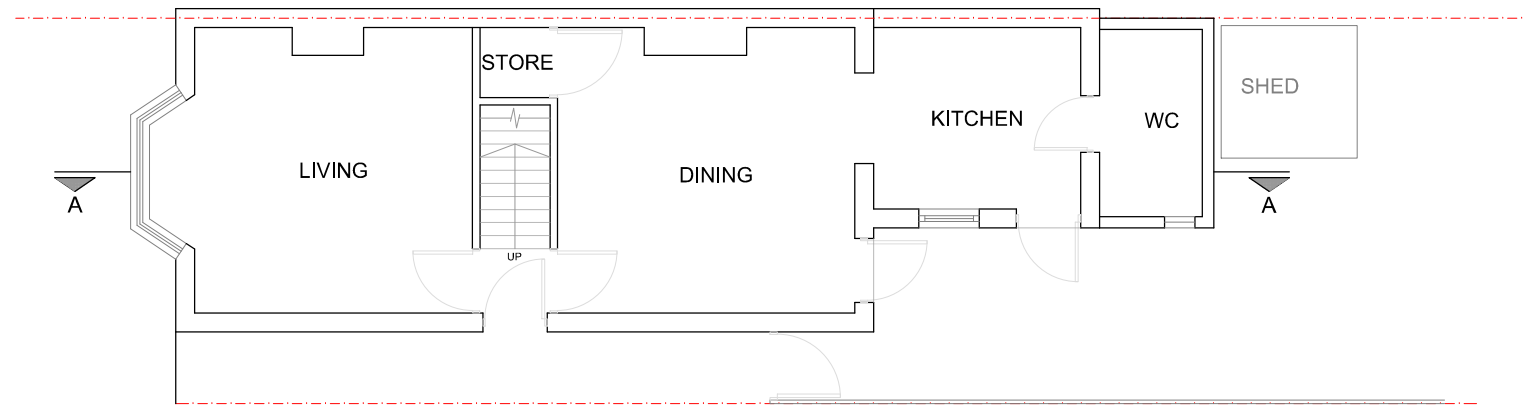


EXISTING  
GROUND FLOOR PLAN

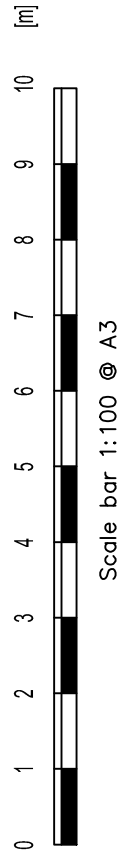


|                 |       |        |                  |      |                     |   |
|-----------------|-------|--------|------------------|------|---------------------|---|
| Revision notes: |       |        | CLIENT           | SITE | Date:<br>18.11.2023 |  <div>Planning Application<br/>Party Wall Survey</div> <div>info@sheladiya.com<br/>020 3129 9374</div> <div>www.krndesignstudio.com<br/>www.sheladiya.com</div>  |
| Rev:            | Date: | Notes: |                  |      |                     |   |
|                 |       |        | Revision:<br>P01 |      |                     |   |
|                 |       |        |                  |      |                     |   |
|                 |       |        |                  |      |                     |   |
|                 |       |        |                  |      |                     |   |

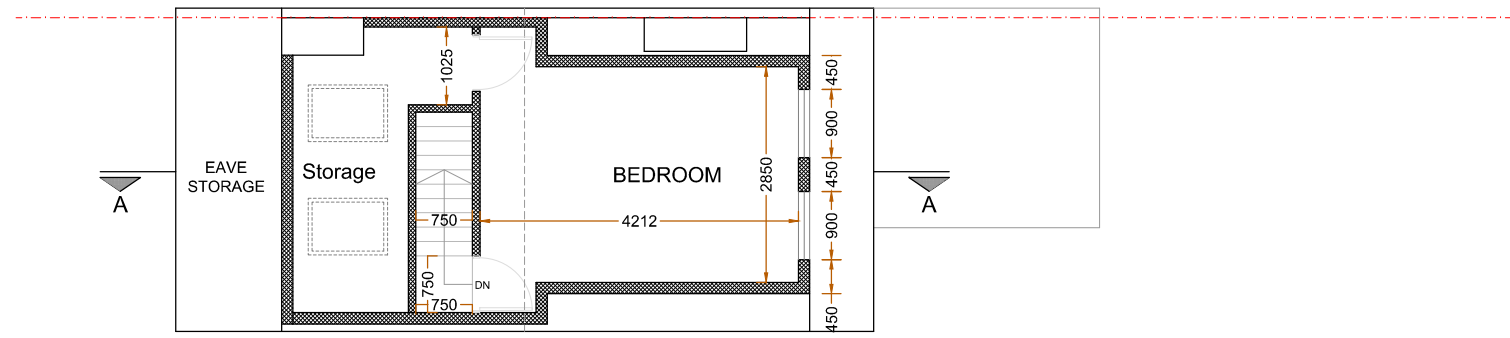


PROPOSED  
LOFT PLAN

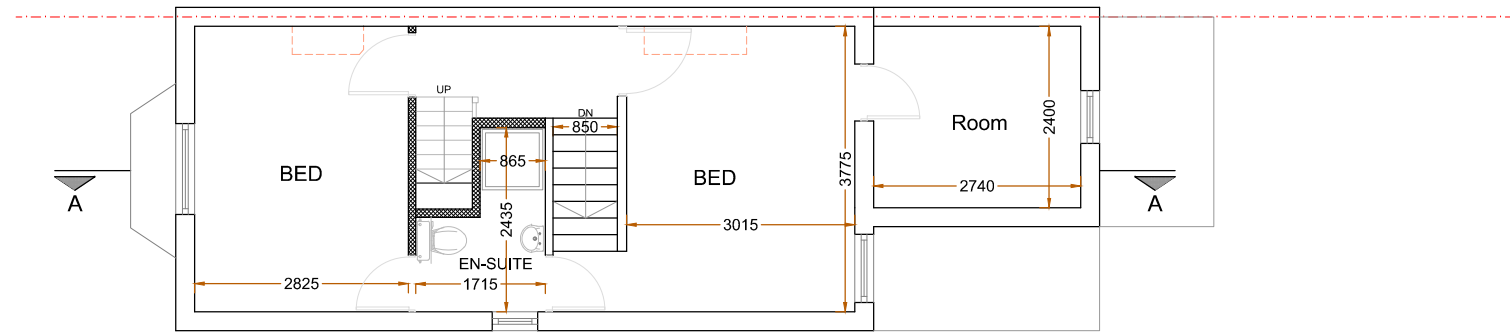

PROPOSED  
FIRST FLOOR PLAN

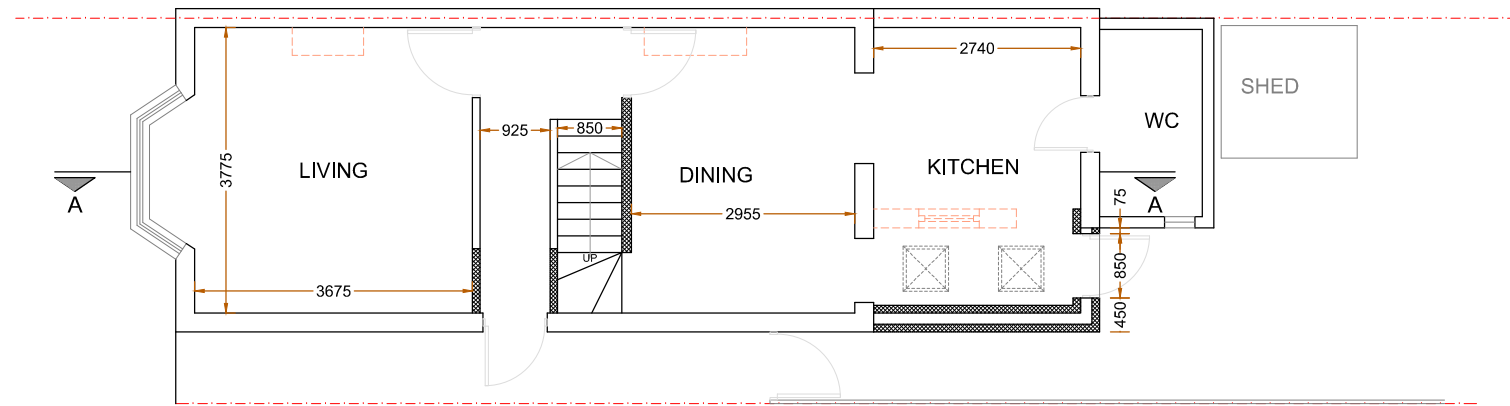

PROPOSED  
GROUND FLOOR PLAN

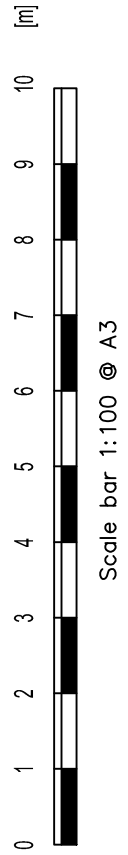

| Revision notes: |       |        |
|-----------------|-------|--------|
| Rev:            | Date: | Notes: |
|                 |       |        |

| CLIENT        |
|---------------|
|               |
| DRAWING NO:   |
| 2023205.PA102 |

| SITE                          |
|-------------------------------|
| 16 Victoria Road Uxbridge UB8 |
| DRAWING TITLE                 |
| Proposed Floor Plans          |


| Date:       |
|-------------|
| 18.11.2023  |
| Scale @ A3: |
| 1:100       |
| Revision:   |
| P01         |



**Planning Application  
Party Wall Survey**

**info@sheladiya.com**  
**020 3129 9374**

[www.krndesignstudio.com](http://www.krndesignstudio.com)  
[www.sheladiya.com](http://www.sheladiya.com)

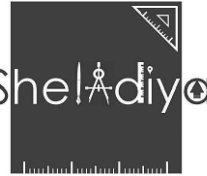




EXISTING  
FRONT ELEVATION




EXISTING  
SIDE ELEVATION-1



EXISTING  
REAR ELEVATION

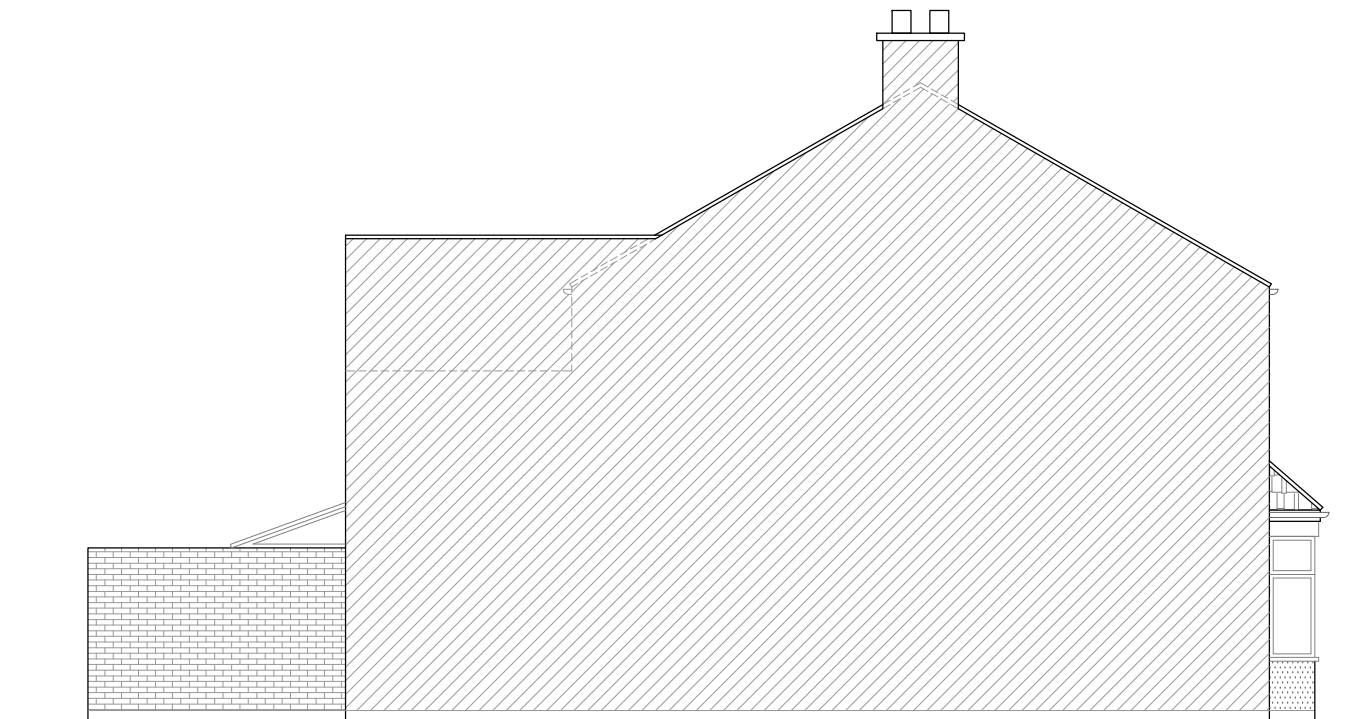

EXISTING  
SIDE ELEVATION-2

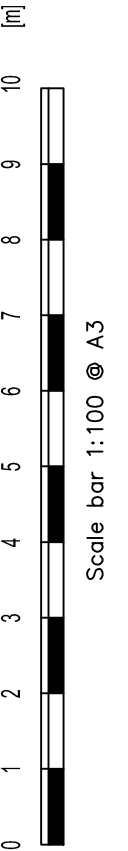

| Revision notes: |       |        |
|-----------------|-------|--------|
| Rev:            | Date: | Notes: |
|                 |       |        |

|                              |
|------------------------------|
| CLIENT                       |
|                              |
| DRAWING NO:<br>2023205.PA103 |

|                                       |
|---------------------------------------|
| SITE<br>16 Victoria Road Uxbridge UB8 |
| DRAWING TITLE<br>Existing Elevations  |

|                      |
|----------------------|
| Date:<br>18.11.2023  |
| Scale @ A3:<br>1:100 |
| Revision:<br>P01     |



Planning Application  
Party Wall Survey

info@sheladiya.com  
020 3129 9374

www.krndesignstudio.com  
www.sheladiya.com







PROPOSED  
FRONT ELEVATION




PROPOSED  
SIDE ELEVATION-1

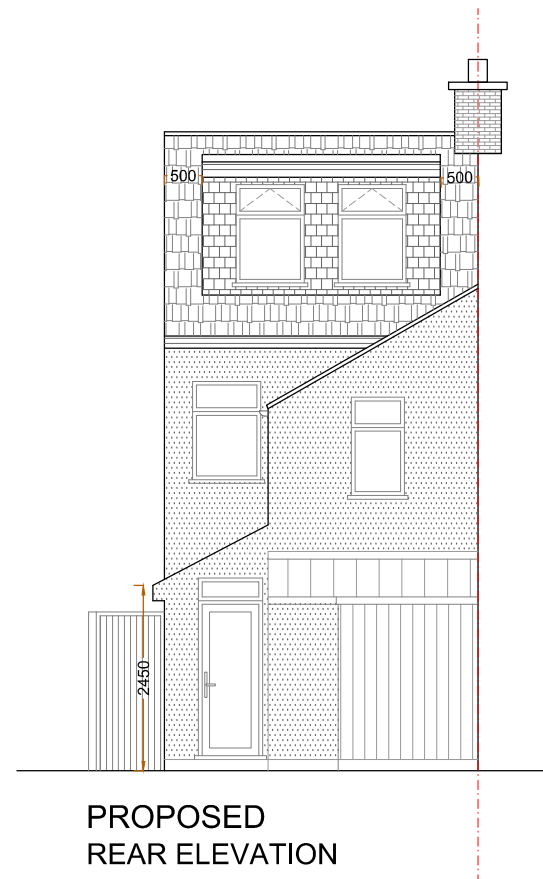

PROPOSED  
REAR ELEVATION

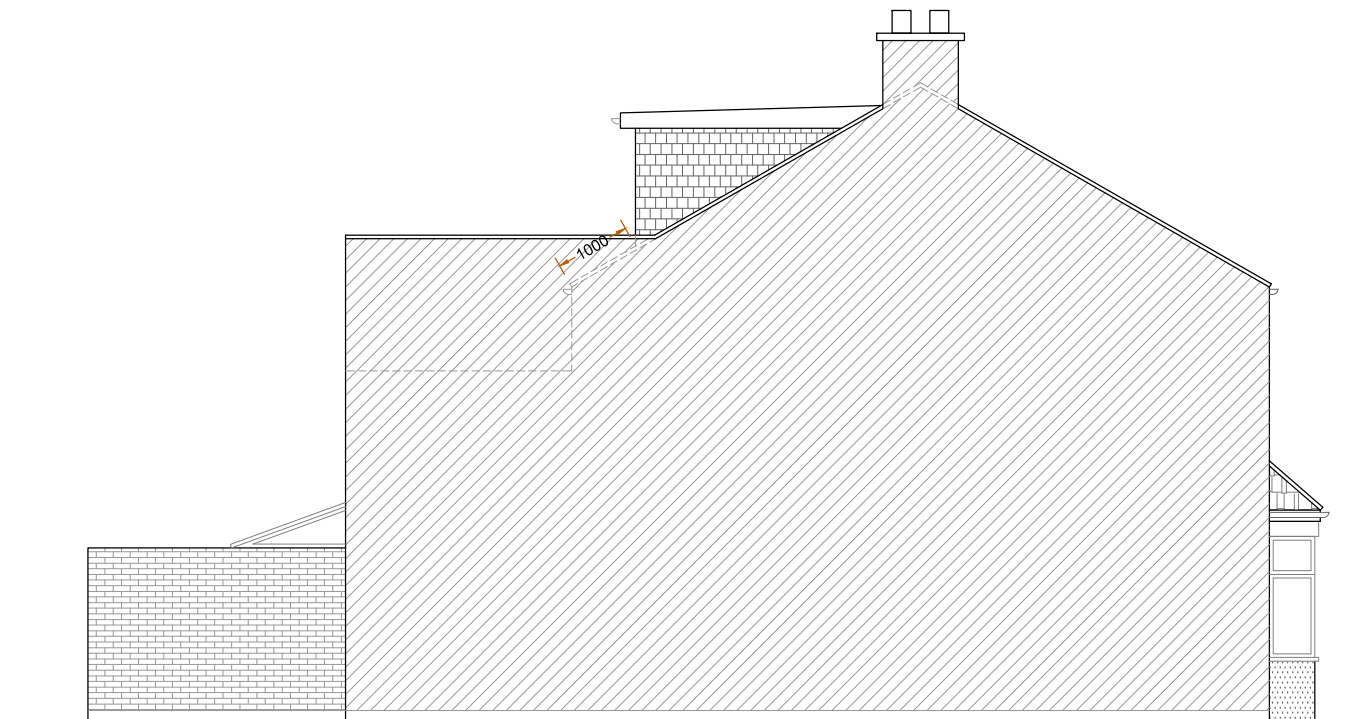

PROPOSED  
SIDE ELEVATION-2

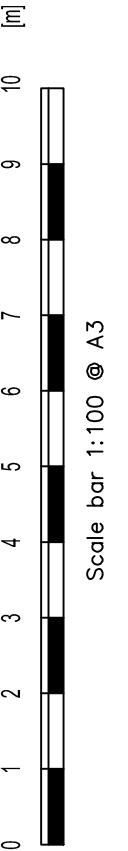

| Revision notes: |       |        |
|-----------------|-------|--------|
| Rev:            | Date: | Notes: |
|                 |       |        |

|                              |
|------------------------------|
| CLIENT                       |
| DRAWING NO:<br>2023205.PA104 |

|                                       |
|---------------------------------------|
| SITE<br>16 Victoria Road Uxbridge UB8 |
| DRAWING TITLE<br>Proposed Elevations  |

|                      |
|----------------------|
| Date:<br>18.11.2023  |
| Scale @ A3:<br>1:100 |
| Revision:<br>P01     |




DESIGN STUDIO

Planning Application  
Party Wall Survey


info@sheladiya.com  
020 3129 9374

www.krndesignstudio.com  
www.sheladiya.com




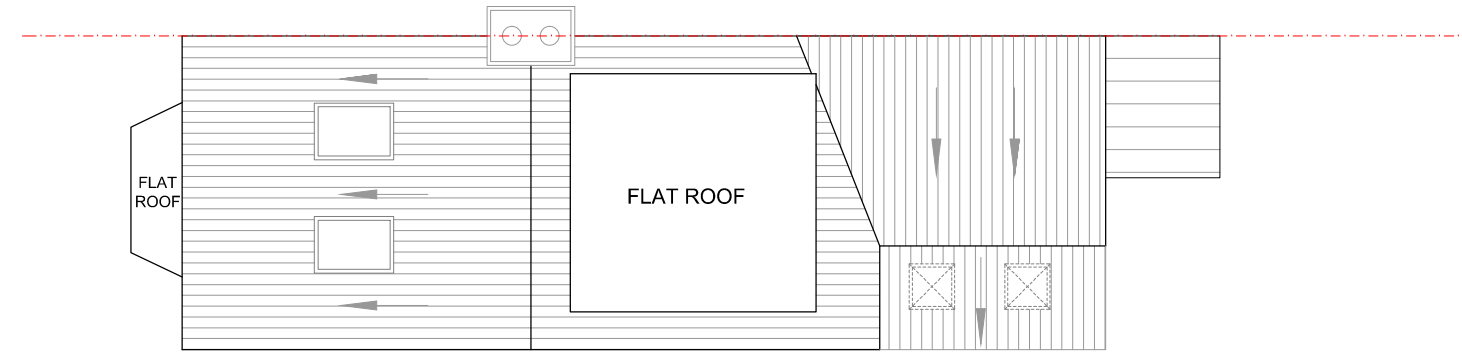



PROPOSED  
ROOF PLAN

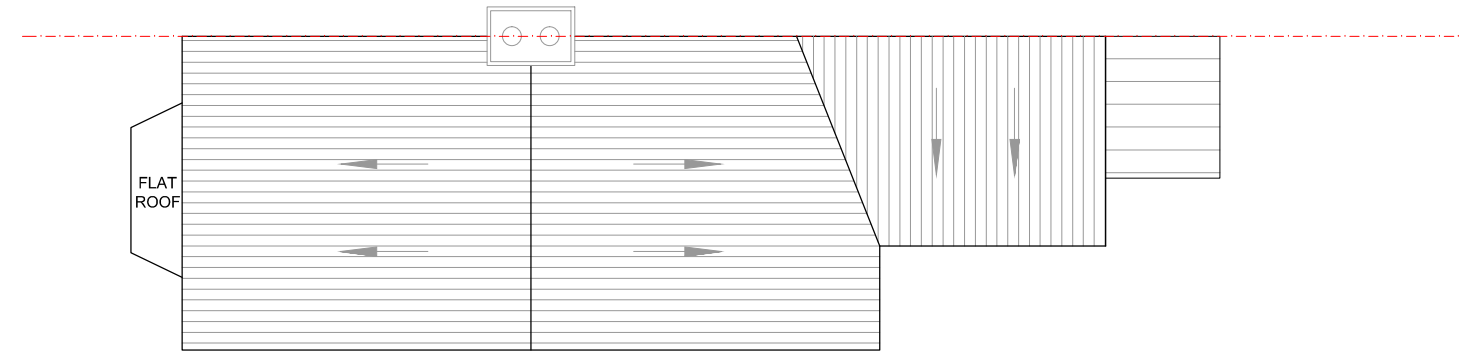



EXISTING  
ROOF PLAN

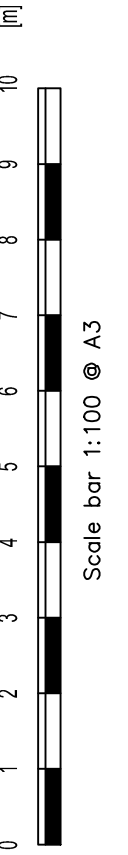

|                 |       |        |                              |                                                |                      |                                                                                       |   |                                                                                       |
|-----------------|-------|--------|------------------------------|------------------------------------------------|----------------------|---------------------------------------------------------------------------------------|---|---------------------------------------------------------------------------------------|
| Revision notes: |       |        | CLIENT                       | SITE<br>16 Victoria Road Uxbridge UB8          | Date:<br>18.11.2023  |  | <b>Planning Application<br/>Party Wall Survey</b><br><br><a href="mailto:info@sheladiya.com">info@sheladiya.com</a><br><b>020 3129 9374</b><br><br><a href="http://www.krndesignstudio.com">www.krndesignstudio.com</a><br><a href="http://www.sheladiya.com">www.sheladiya.com</a> |  |
| Rev:            | Date: | Notes: |                              |                                                |                      |                                                                                       |   |                                                                                       |
|                 |       |        | DRAWING NO:<br>2023205.PA105 | DRAWING TITLE<br>Existing & Proposed Roof Plan | Scale @ A3:<br>1:100 |                                                                                       |   |                                                                                       |
|                 |       |        |                              |                                                | Revision:<br>P01     |                                                                                       |   |                                                                                       |

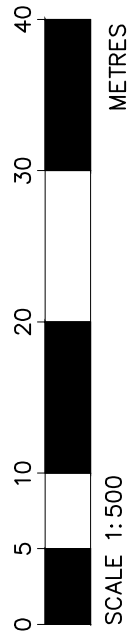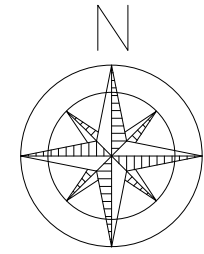

**SITE BLOCK PLAN**

 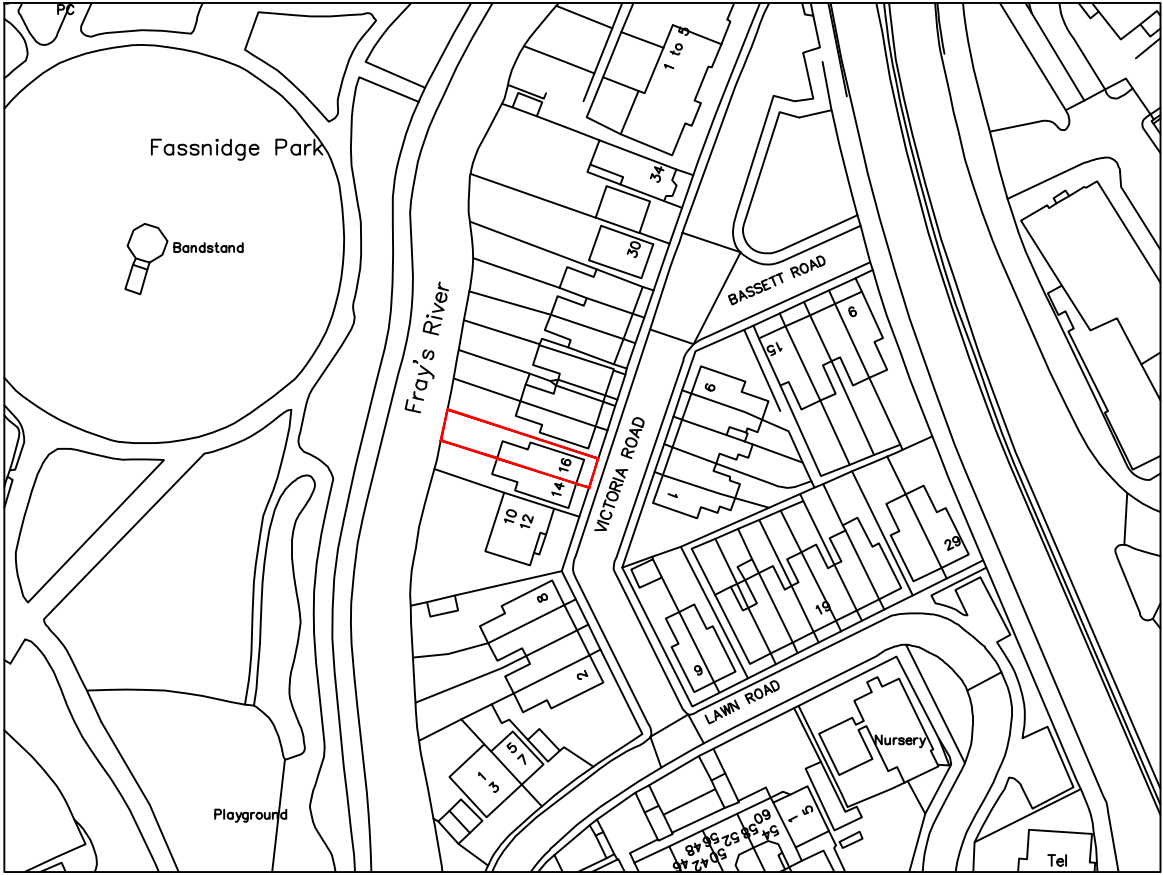

**LOCATION MAP**

|                    |                               |                    |  |
|--------------------|-------------------------------|--------------------|--|
| <b>CLIENT</b>      | <b>SITE</b>                   | <b>Date:</b>       |  |
|                    | 16 Victoria Road Uxbridge UB8 | 18.11.2023         |  |
| <b>DRAWING NO:</b> | <b>DRAWING TITLE</b>          | <b>Scale @ A3:</b> |  |
| 2023205.PA109      | OS MAP, LOCATION MAP          | AS SHOWN           |  |
|                    |                               | <b>Revision:</b>   |  |
|                    |                               | P01                |  |